


992  
150

15 26.6


# PARSONS ROAD 60'

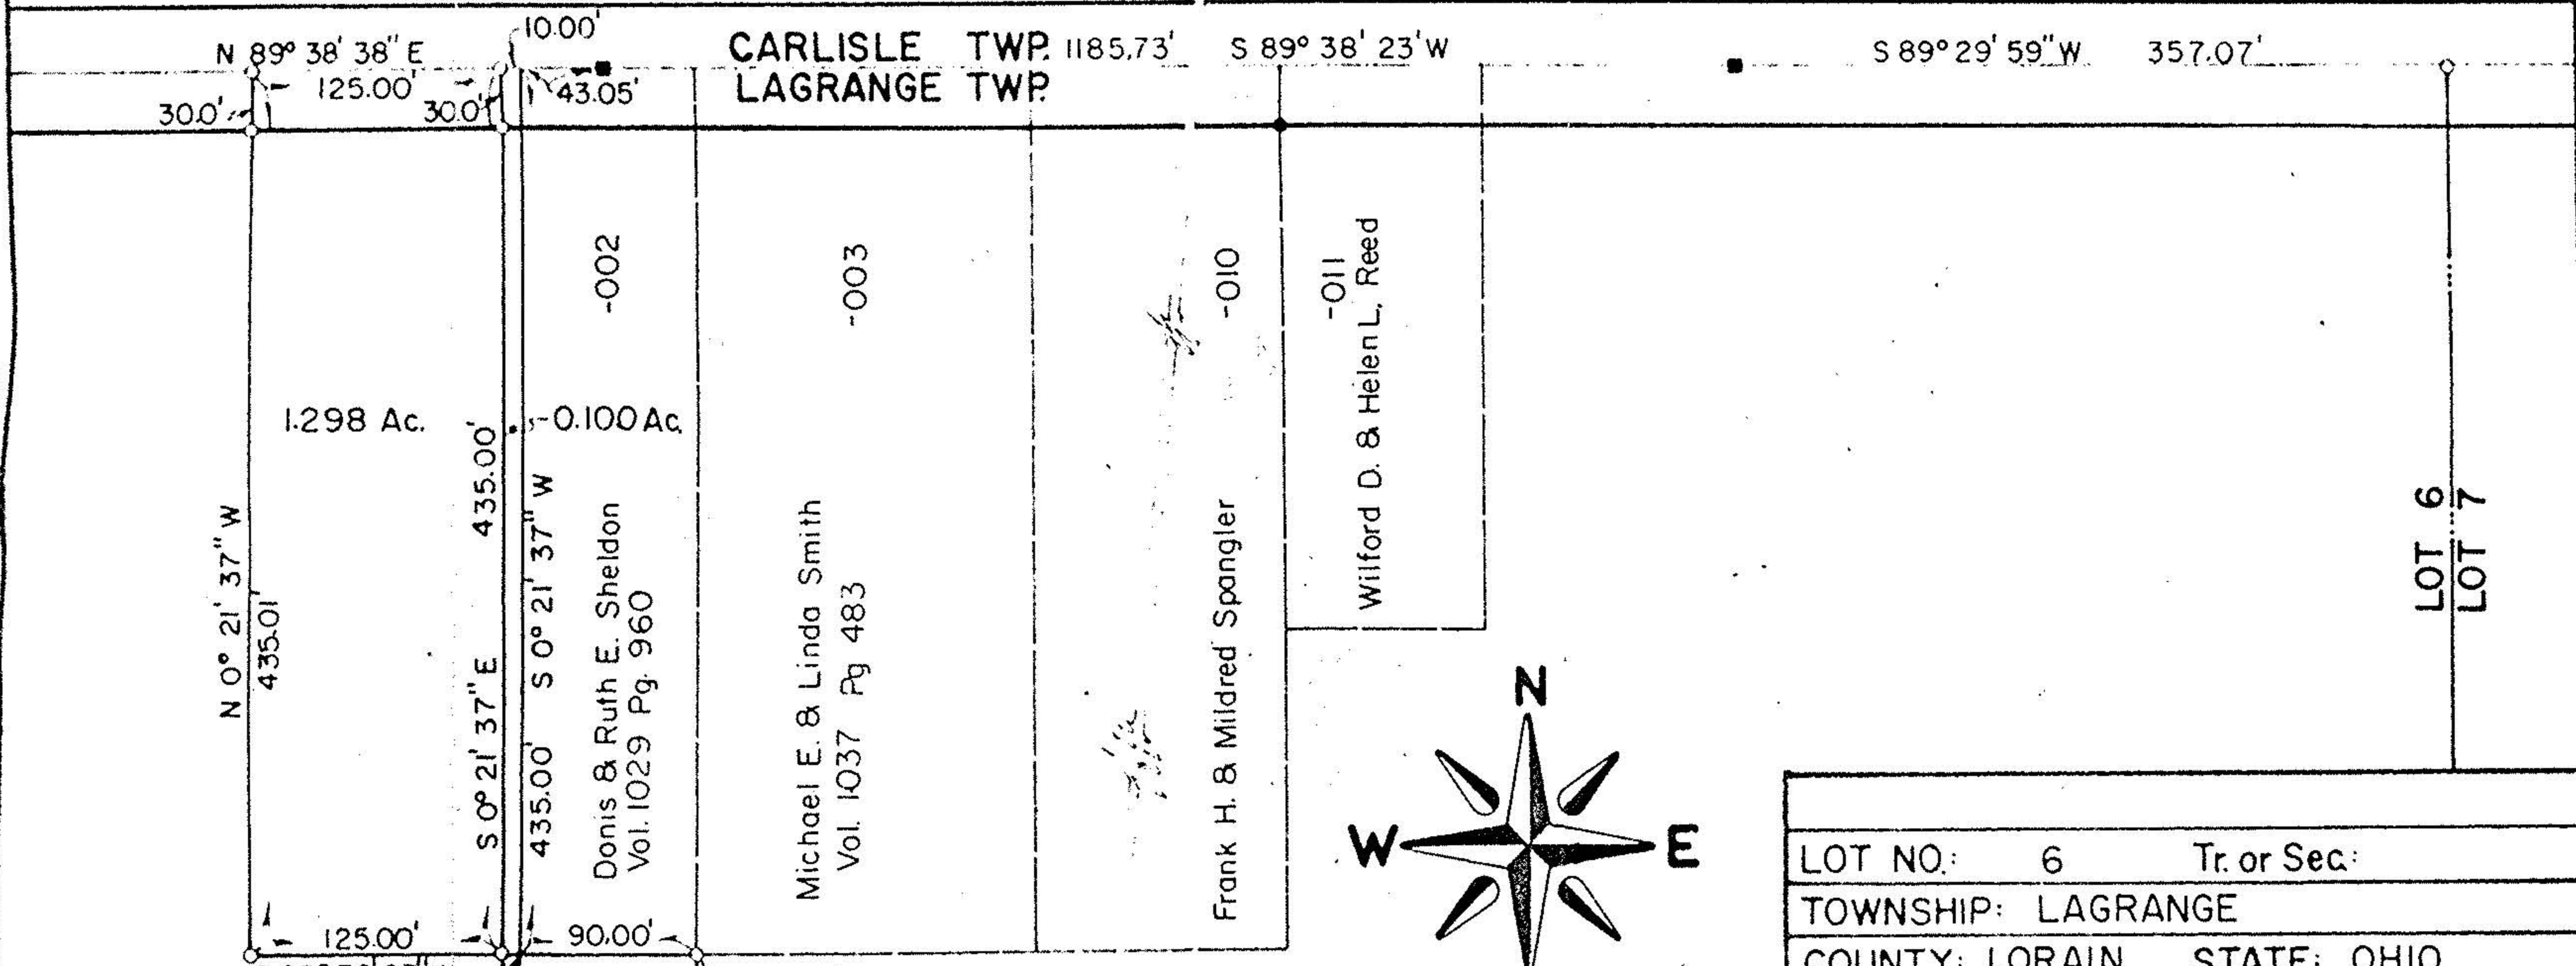

Frank Mohr Jr.  
Hilde Kolbe  
Vol. 1128, Pg 154



- LEGEND
- I.P. Set
  - I.P. Found
  - Monument Box

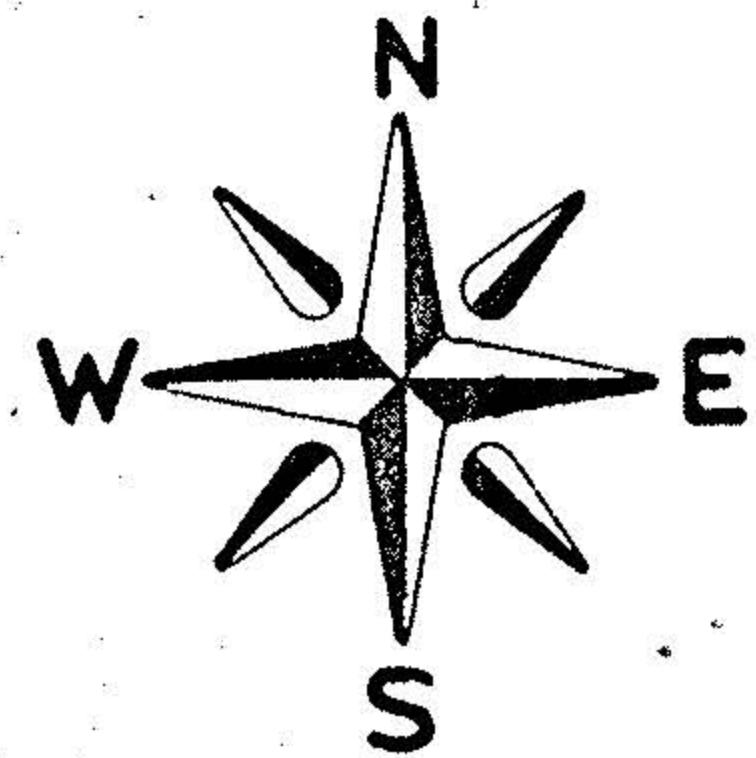

LOT NO:	6	Tr. or Sec:	
TOWNSHIP:	LAGRANGE		
COUNTY:	LORAIN	STATE:	OHIO
OWNER:	HILDE KOLBE; FRANK MOHR JR.		
DATE:	JUNE, 1976	SCALE:	1" = 100'

JOHN A. BAMBECK & ASSOCIATES, INC.  
991 MEDINA ROAD, MEDINA, OHIO, 44256  
Telephone: 216-239-1001

PROJECT NO. 76-269