



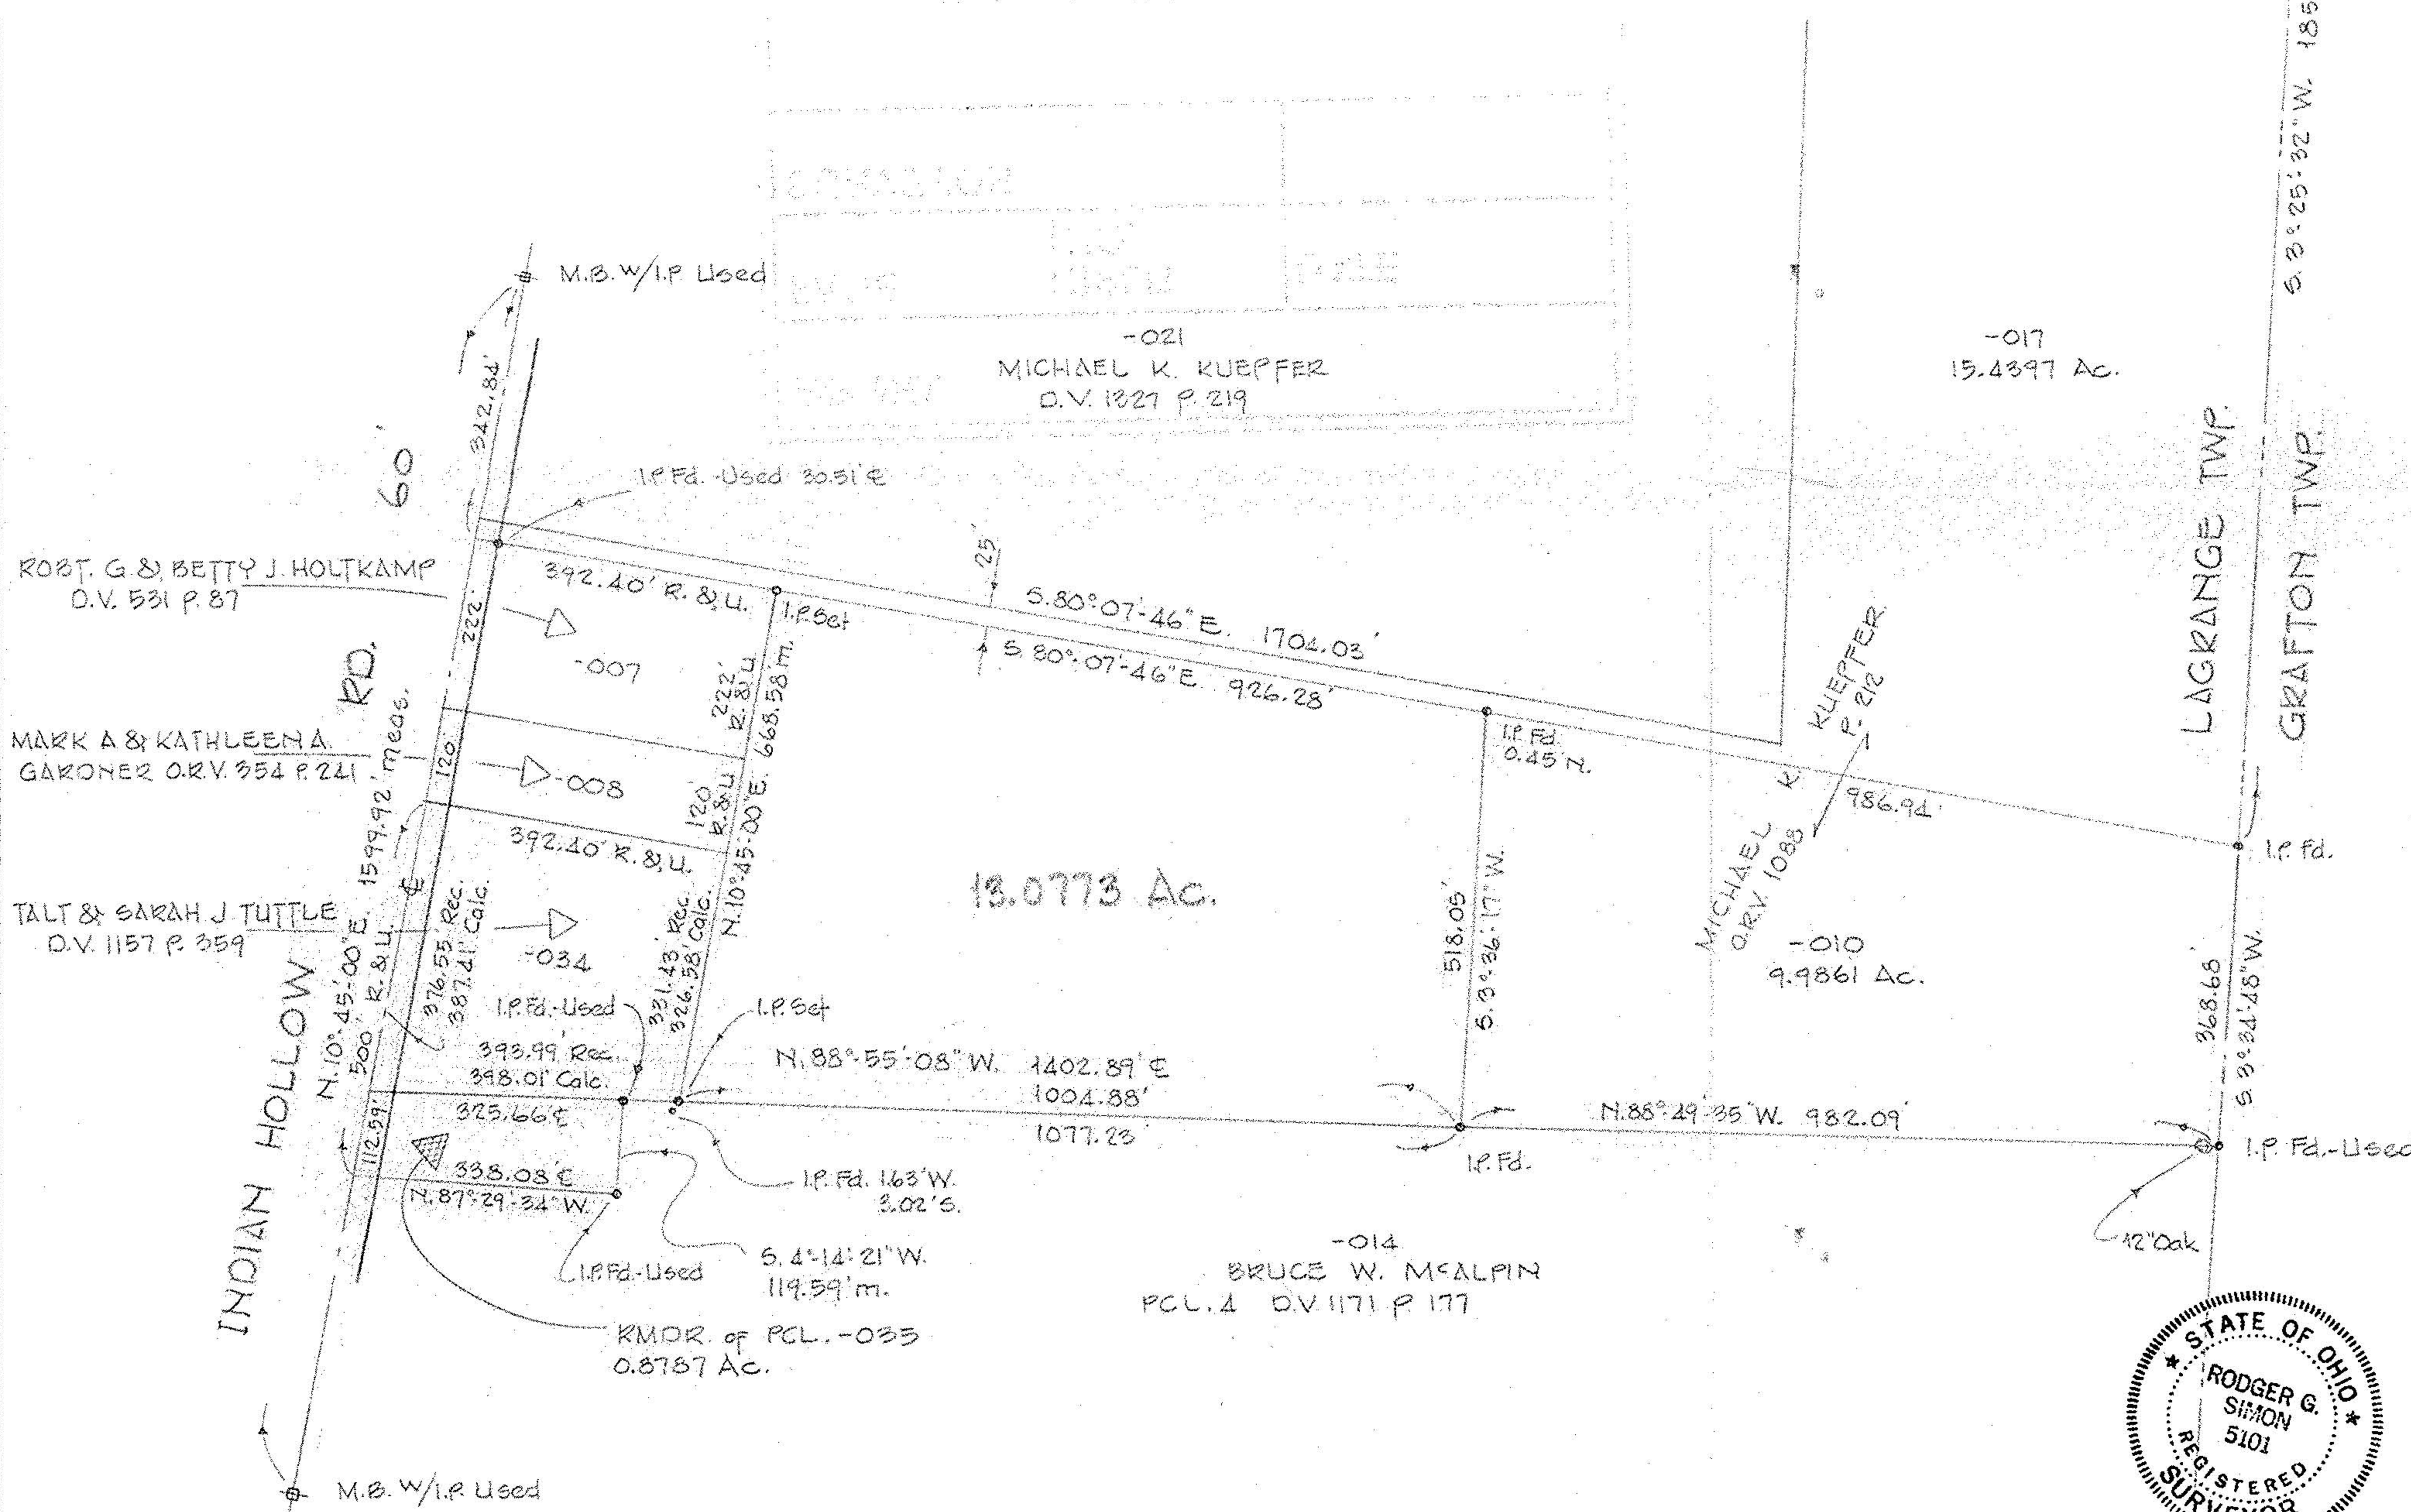

PARSONS  
 N.L.N. of LAGRANGE TWP  
 N.L.N. of GRAFTON TWP  
 ROAD



**22064**  
 APPROVED  
 LORAIN CO.  
 MAP DEPT.  
 DATE 2/6/97  
 PAGE 15-D  
 BY R. BELL  
 VOID AFTER # 22064

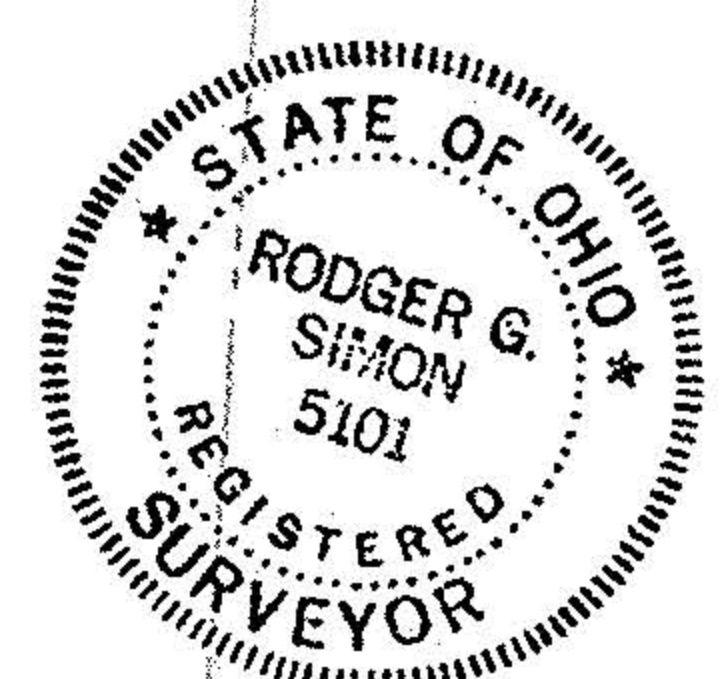

SPLIT OF PARCEL No 13-00-010-000-035  
 FOR  
**MICHAEL KEVIN KUEPFER**  
 PART OF O.L.10 TOWNSHIP OF LAGRANGE  
 COUNTY OF LORAIN STATE OF OHIO  
 DEC. 1996 SCALE 1"=200'

LAUNDON • SIMON • CAHL & ASSOC.  
 PROFESSIONAL LAND SURVEYORS  
 JOB 96-2913 FS. 240/25-26