


MAP OF SURVEY PART OF SECTION 12, CARLISTE TWP LORAIN CO. OHIO  
 SCALE 1"=200'  
 SEPT. 1966  
 BY ARNOLD F. KOEPP REG. SURVEYOR NO. 4306

LESSER DEVEL. CORP.

CWB  
54

CURVE DATA  
 A: 59°34' L  
 D: 6.00  
 P: 955.37  
 T: 546.77  
 L: 992.76


NOTE: BEARINGS USED COINCIDE WITH BEARINGS  
 AS ESTAB BY STATE OF OHIO DEPT. OF HIGHWAYS

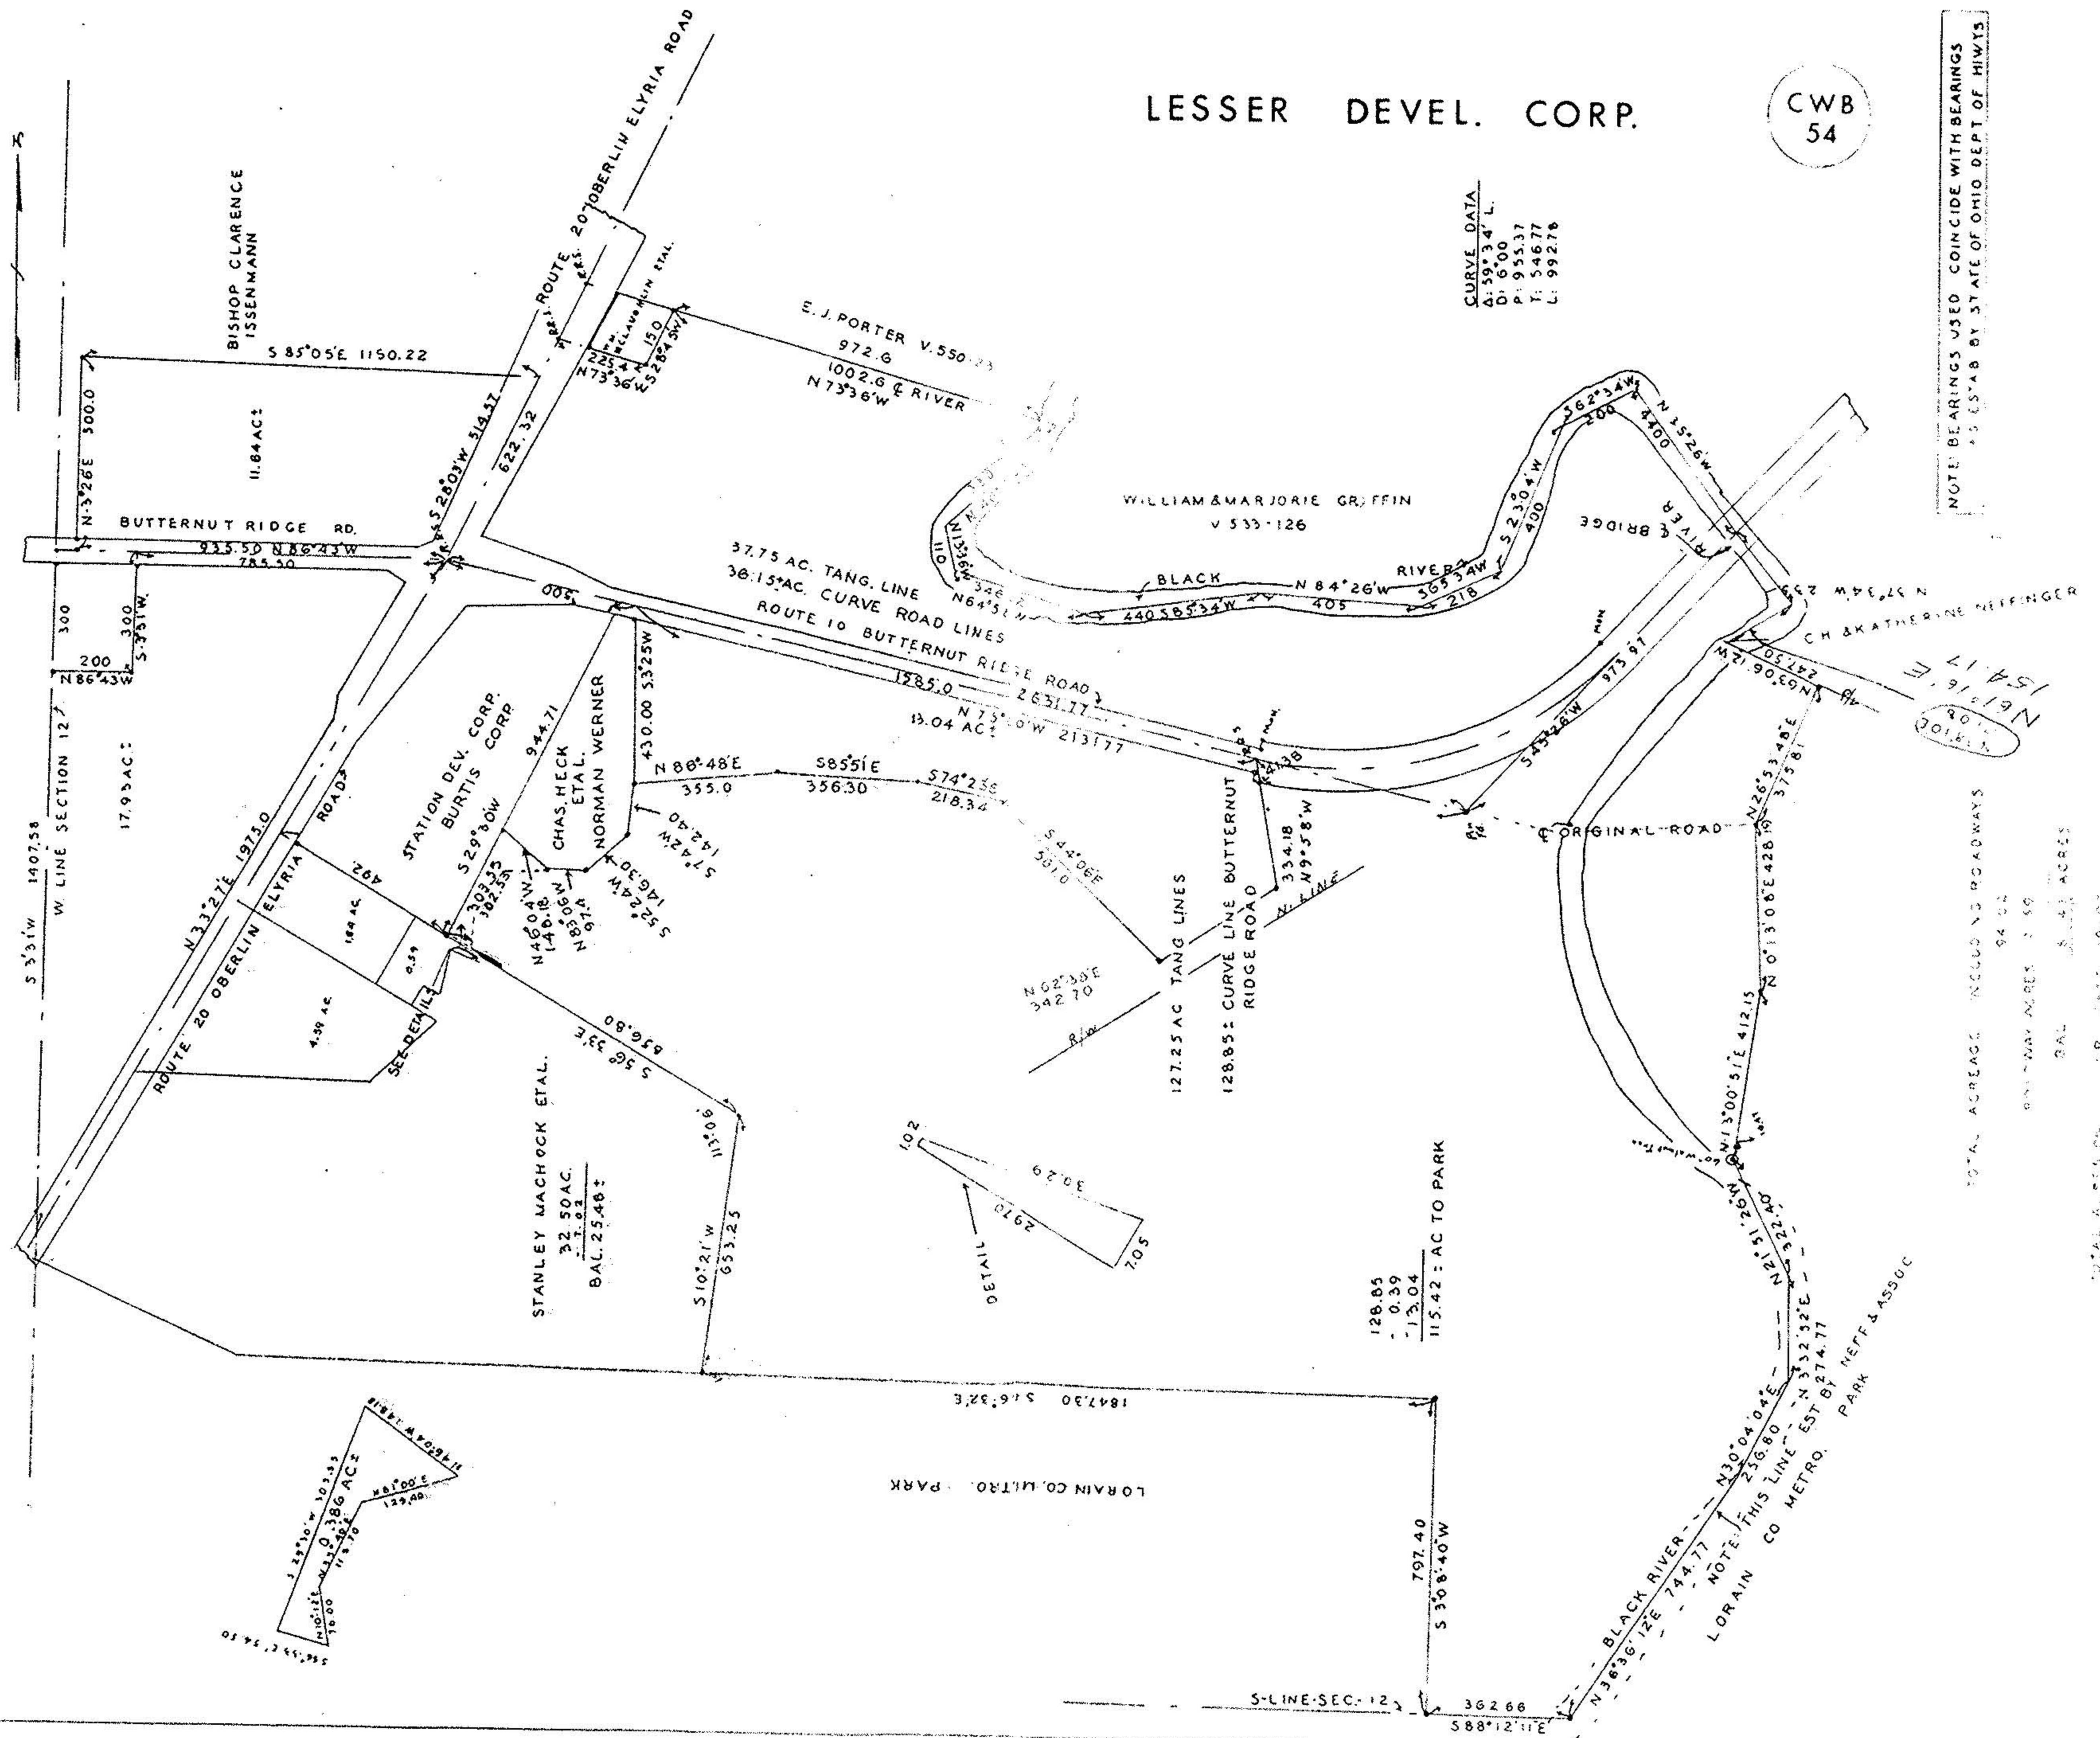

TOTAL ACREAGE INCLUDING ROADWAYS 94.02  
 ROADWAY ACRES 2.59  
 BAL. 91.43 ACRES

TOTAL ACRES 91.43

BLACK RIVER  
 N30°04'04"E  
 256.80  
 NOTE: THIS LINE EST BY  
 LORAIN CO METRO. PARK NEFF & ASSOC

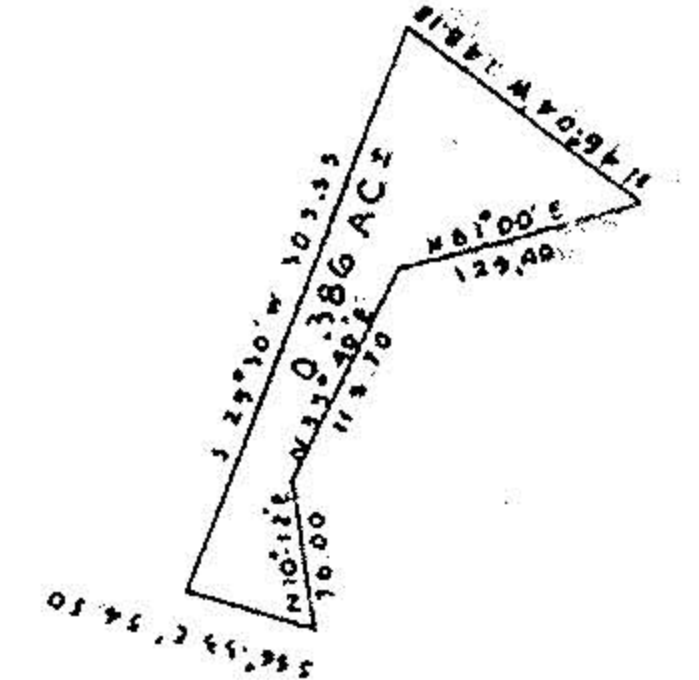

LORAIN CO. METRO. PARK

128.05  
 - 0.39  
 127.66  
 115.42 AC TO PARK

154.17  
 154.17  
 154.17