


Arthur & Lottie Hatcil

D. Vol. 450 Pg. 212 Sept. 25, 1948

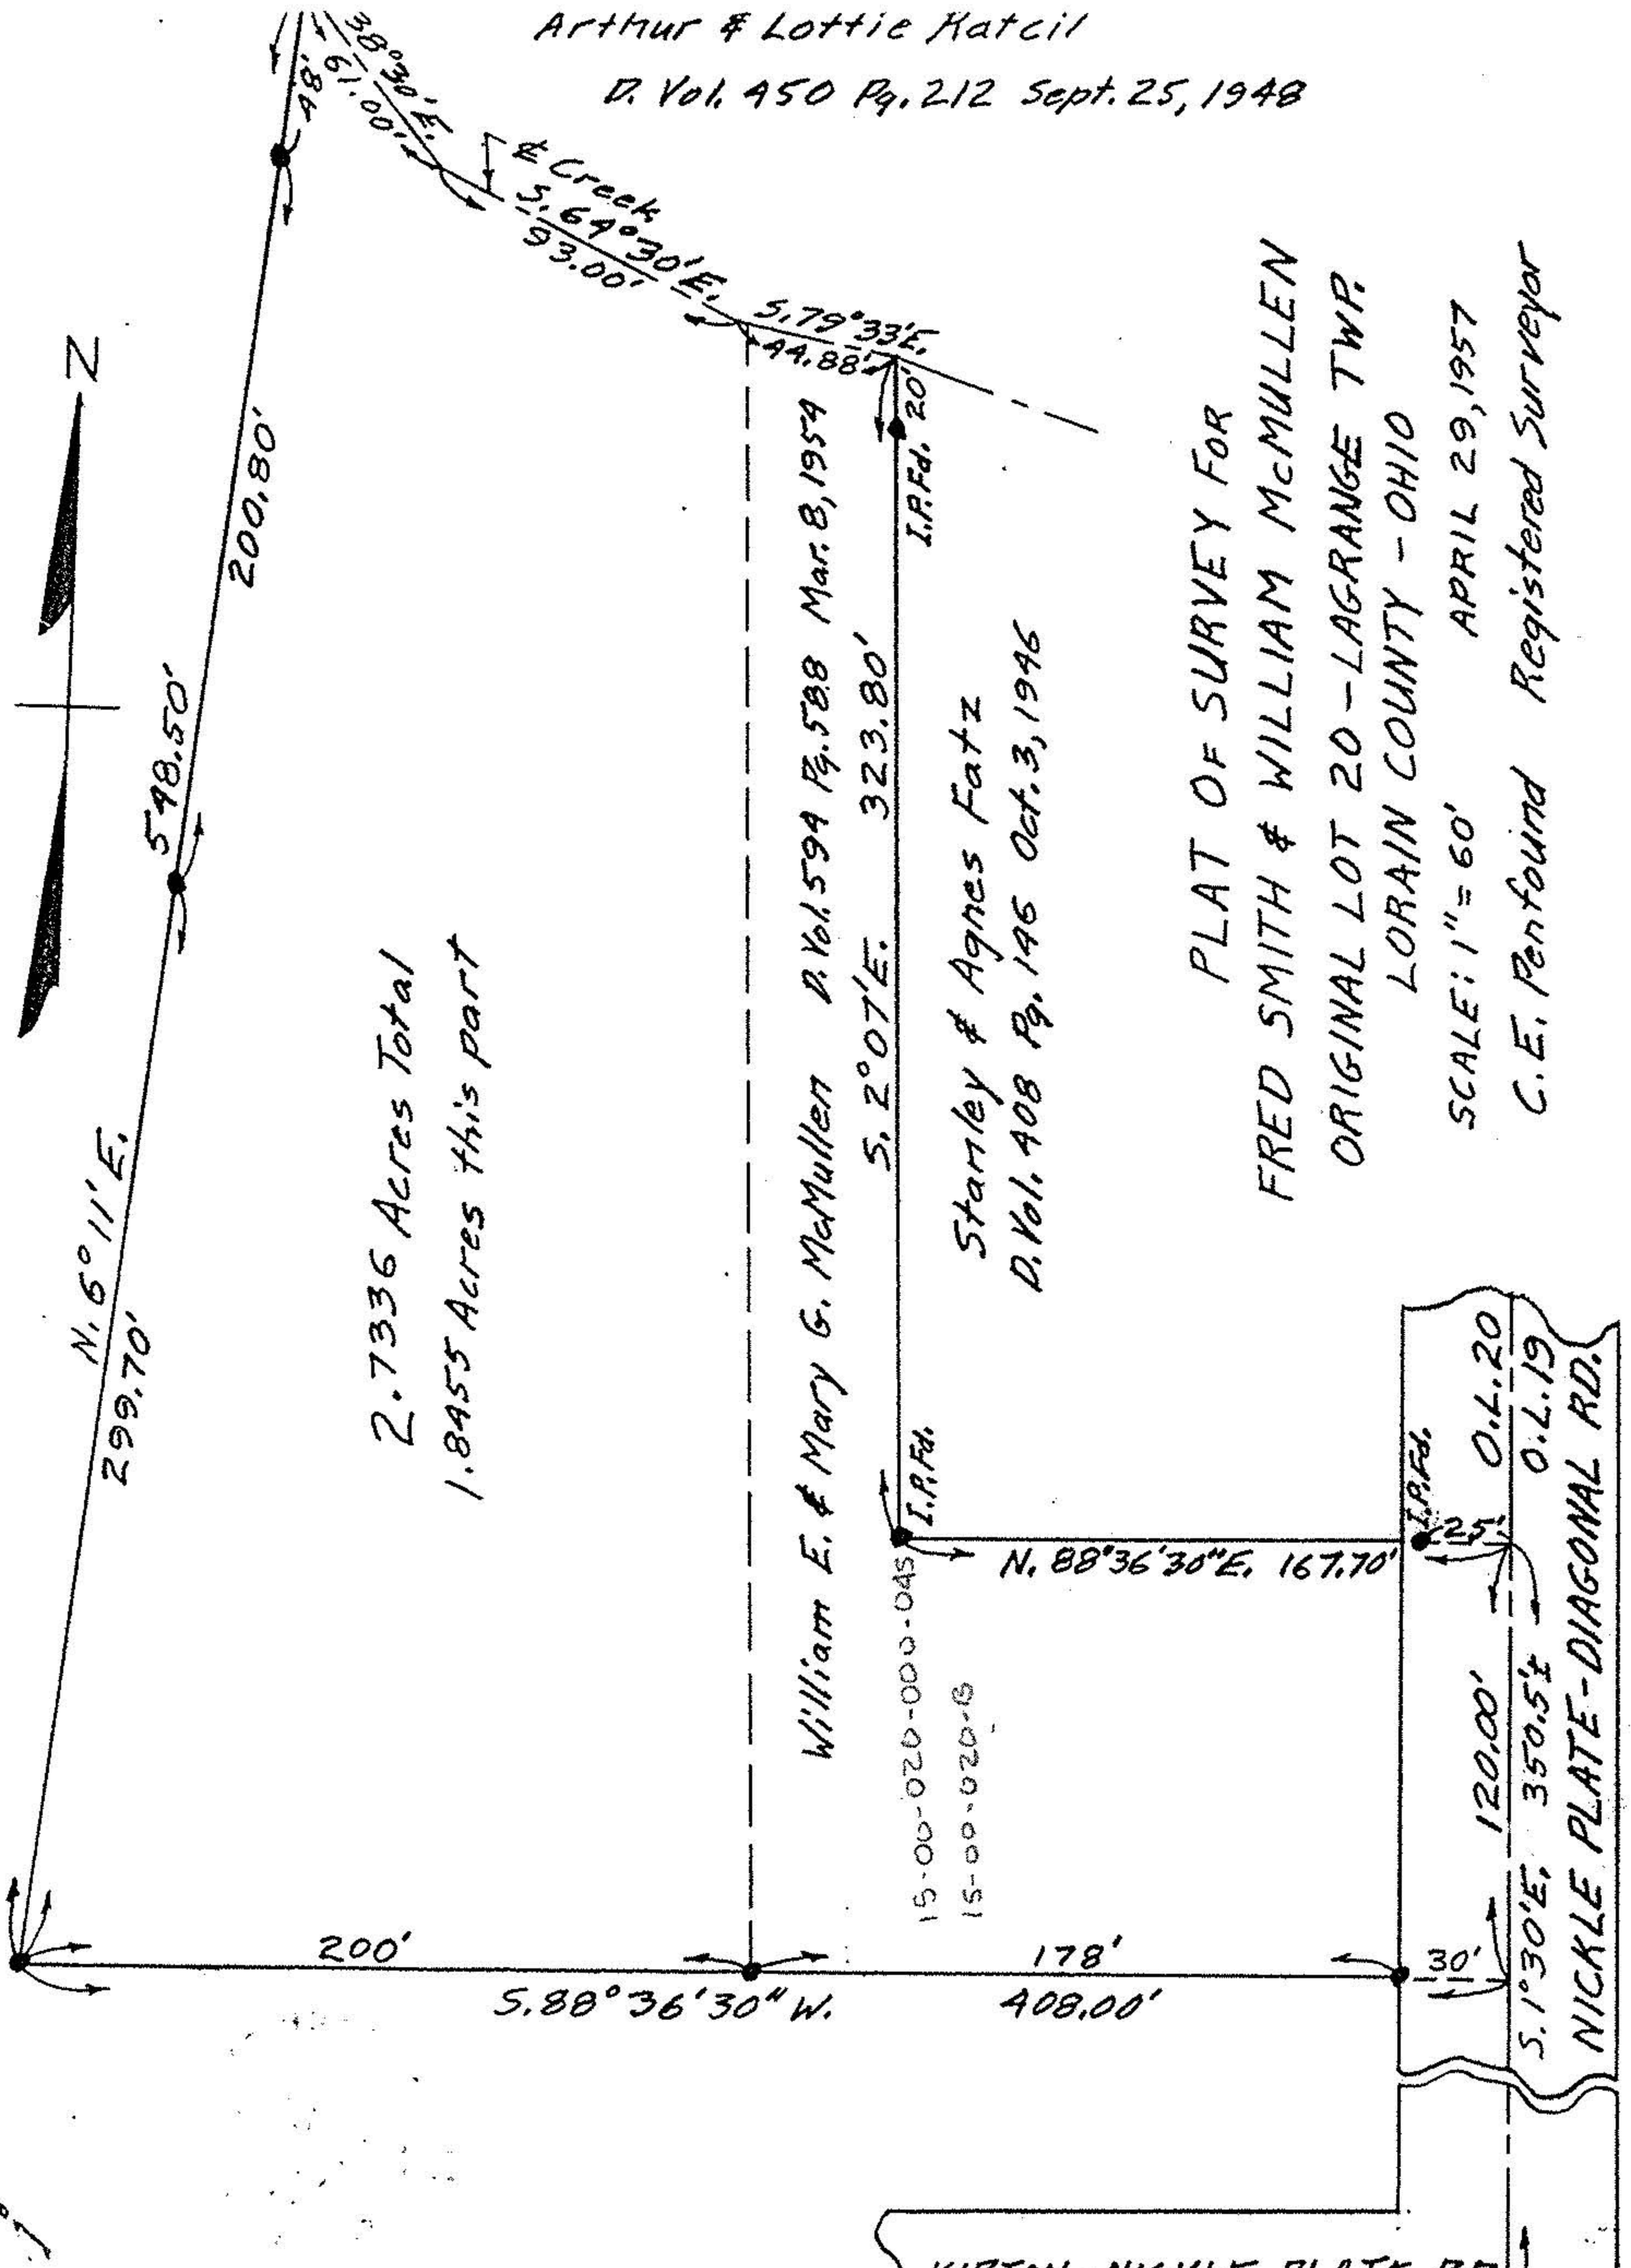


2.7336 Acres Total
 1.8455 Acres this part

William E. & Mary G. McMullen D. Vol. 594 Pg. 588 Mar. 8, 1954

Stanley & Agnes Fatz
 D. Vol. 408 Pg. 196 Oct. 3, 1946

PLAT OF SURVEY FOR
 FRED SMITH & WILLIAM McMULLEN
 ORIGINAL LOT 20 - LAGRANGE TWP.
 LORAIN COUNTY - OHIO
 SCALE: 1" = 60' APRIL 29, 1957
 C. E. Penfound Registered Surveyor

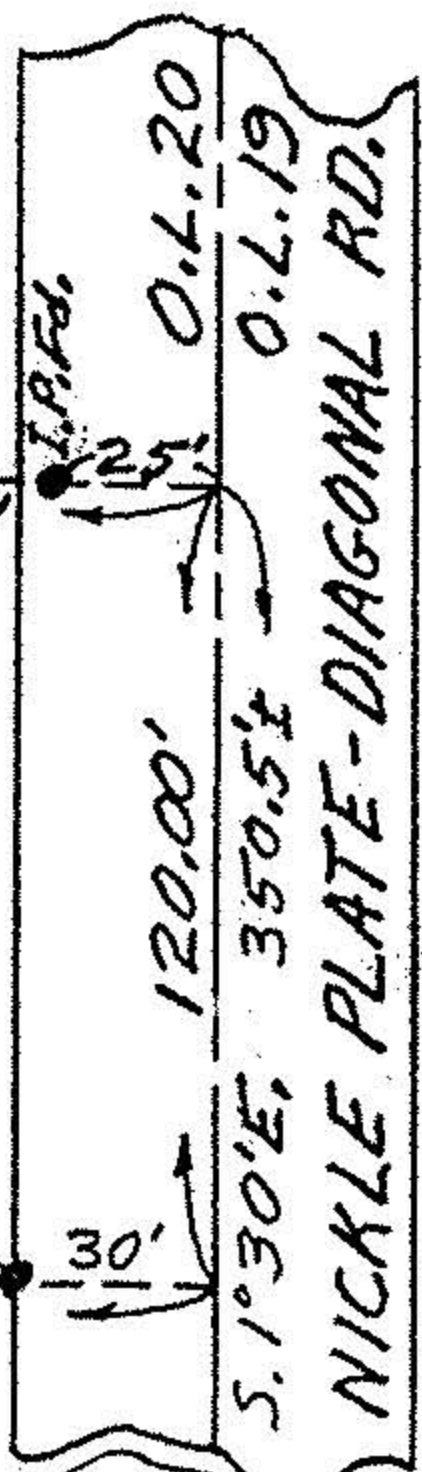

NOTE: Iron pins found or set shown thus: ●