


Fred W & Dorothy Smith
 OR 312 Pg 120
 26.90 Acres Remainder
 by Auditor


21538

APPROVED LORAIN CO. MAP DEPT
DATE 10-24-95
PAGE 15-00-020-B
BY CAROLYN FRANES
#21538

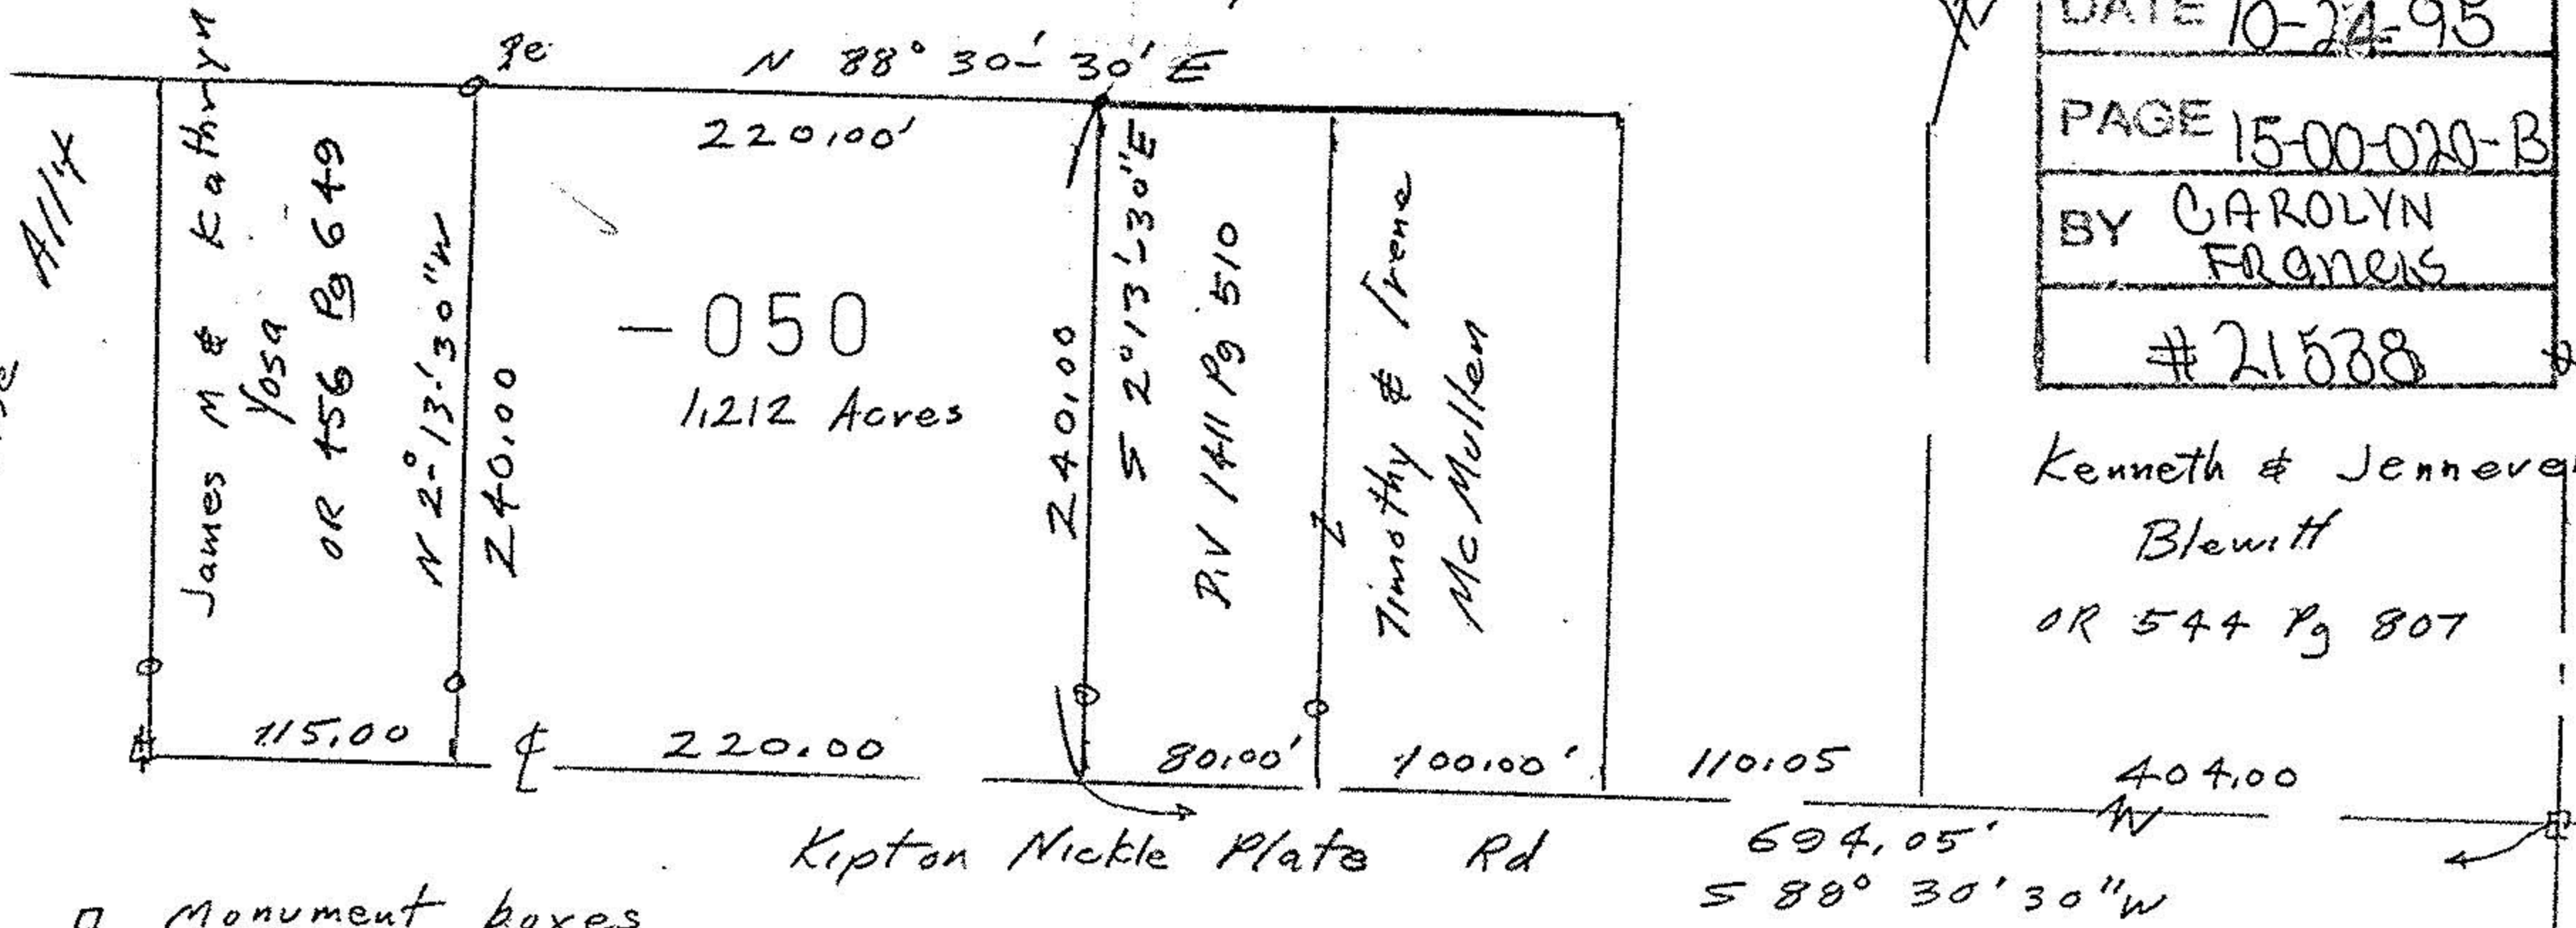

- Monument boxes
- iron pipes fd 3010 fr &
- iron pins set

John Pozywak
 Reg Surveyor 5292

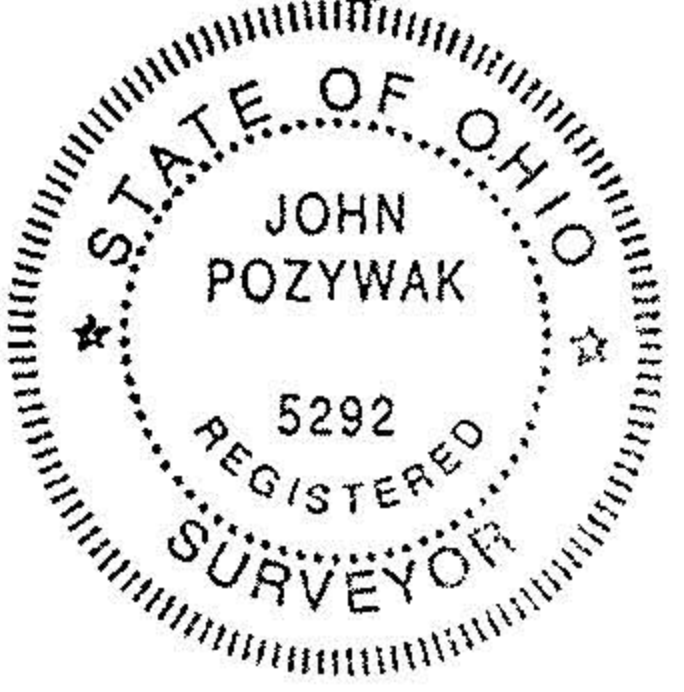

Survey of a
 Parcel split for Fred Smith
 Original Lot 20, LaGrange Twp
 Lorain County, Ohio
 Scale 1" = 100' July 1995