



15-00-022-000-011

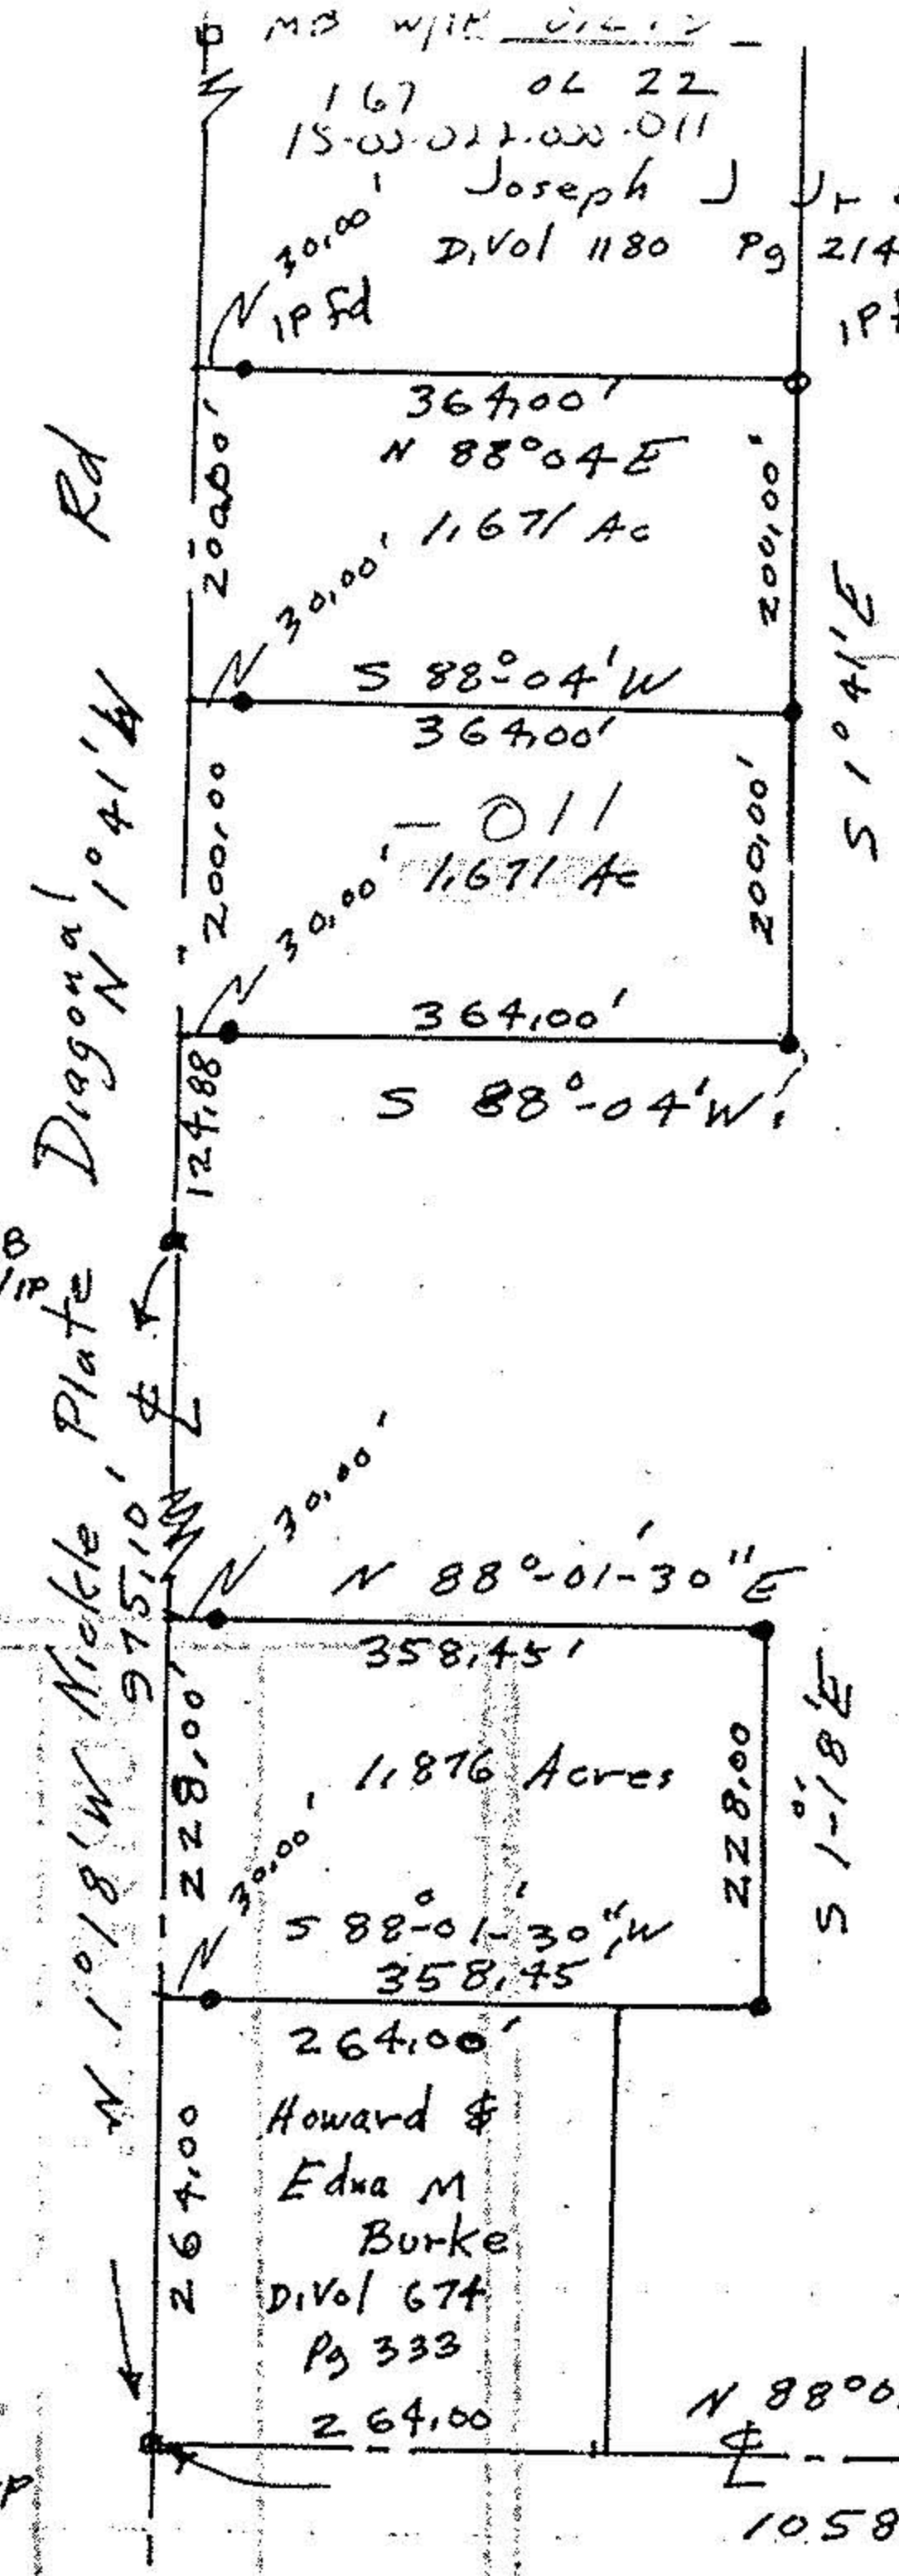

Rose Zalka
63.454 acres
Remainder

Rose Zalka
69.72 acres
Remainder

D.Vol. 325 Pg 469

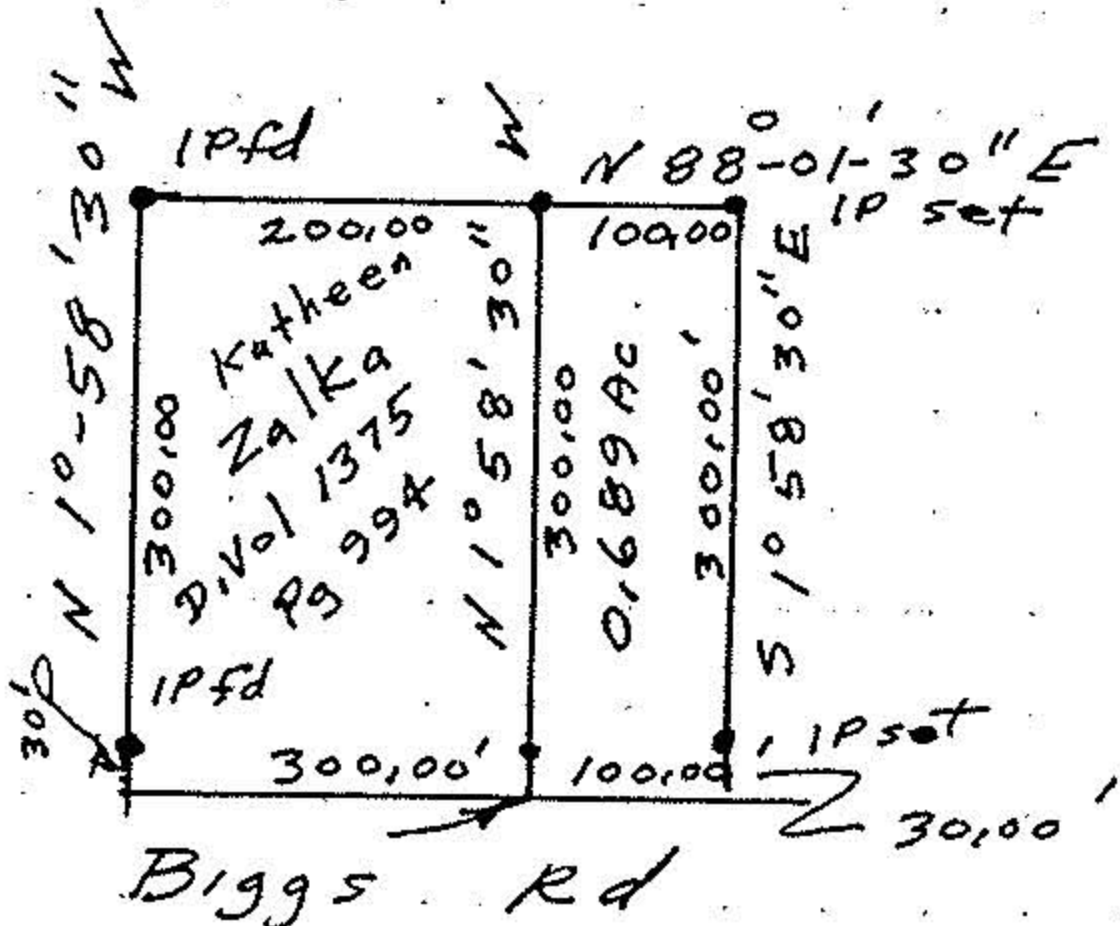

Survey for Rose Zalka
Parcel Splits
Part of Original Lot 22
La Grange Township
Lorain County Ohio
Scale 1"=200' Sept 1989

Iron pipes set 1" ϕ

John Poznywak
Reg. Surveyor
#5296

