


15-00-022-000

#18701

15-A

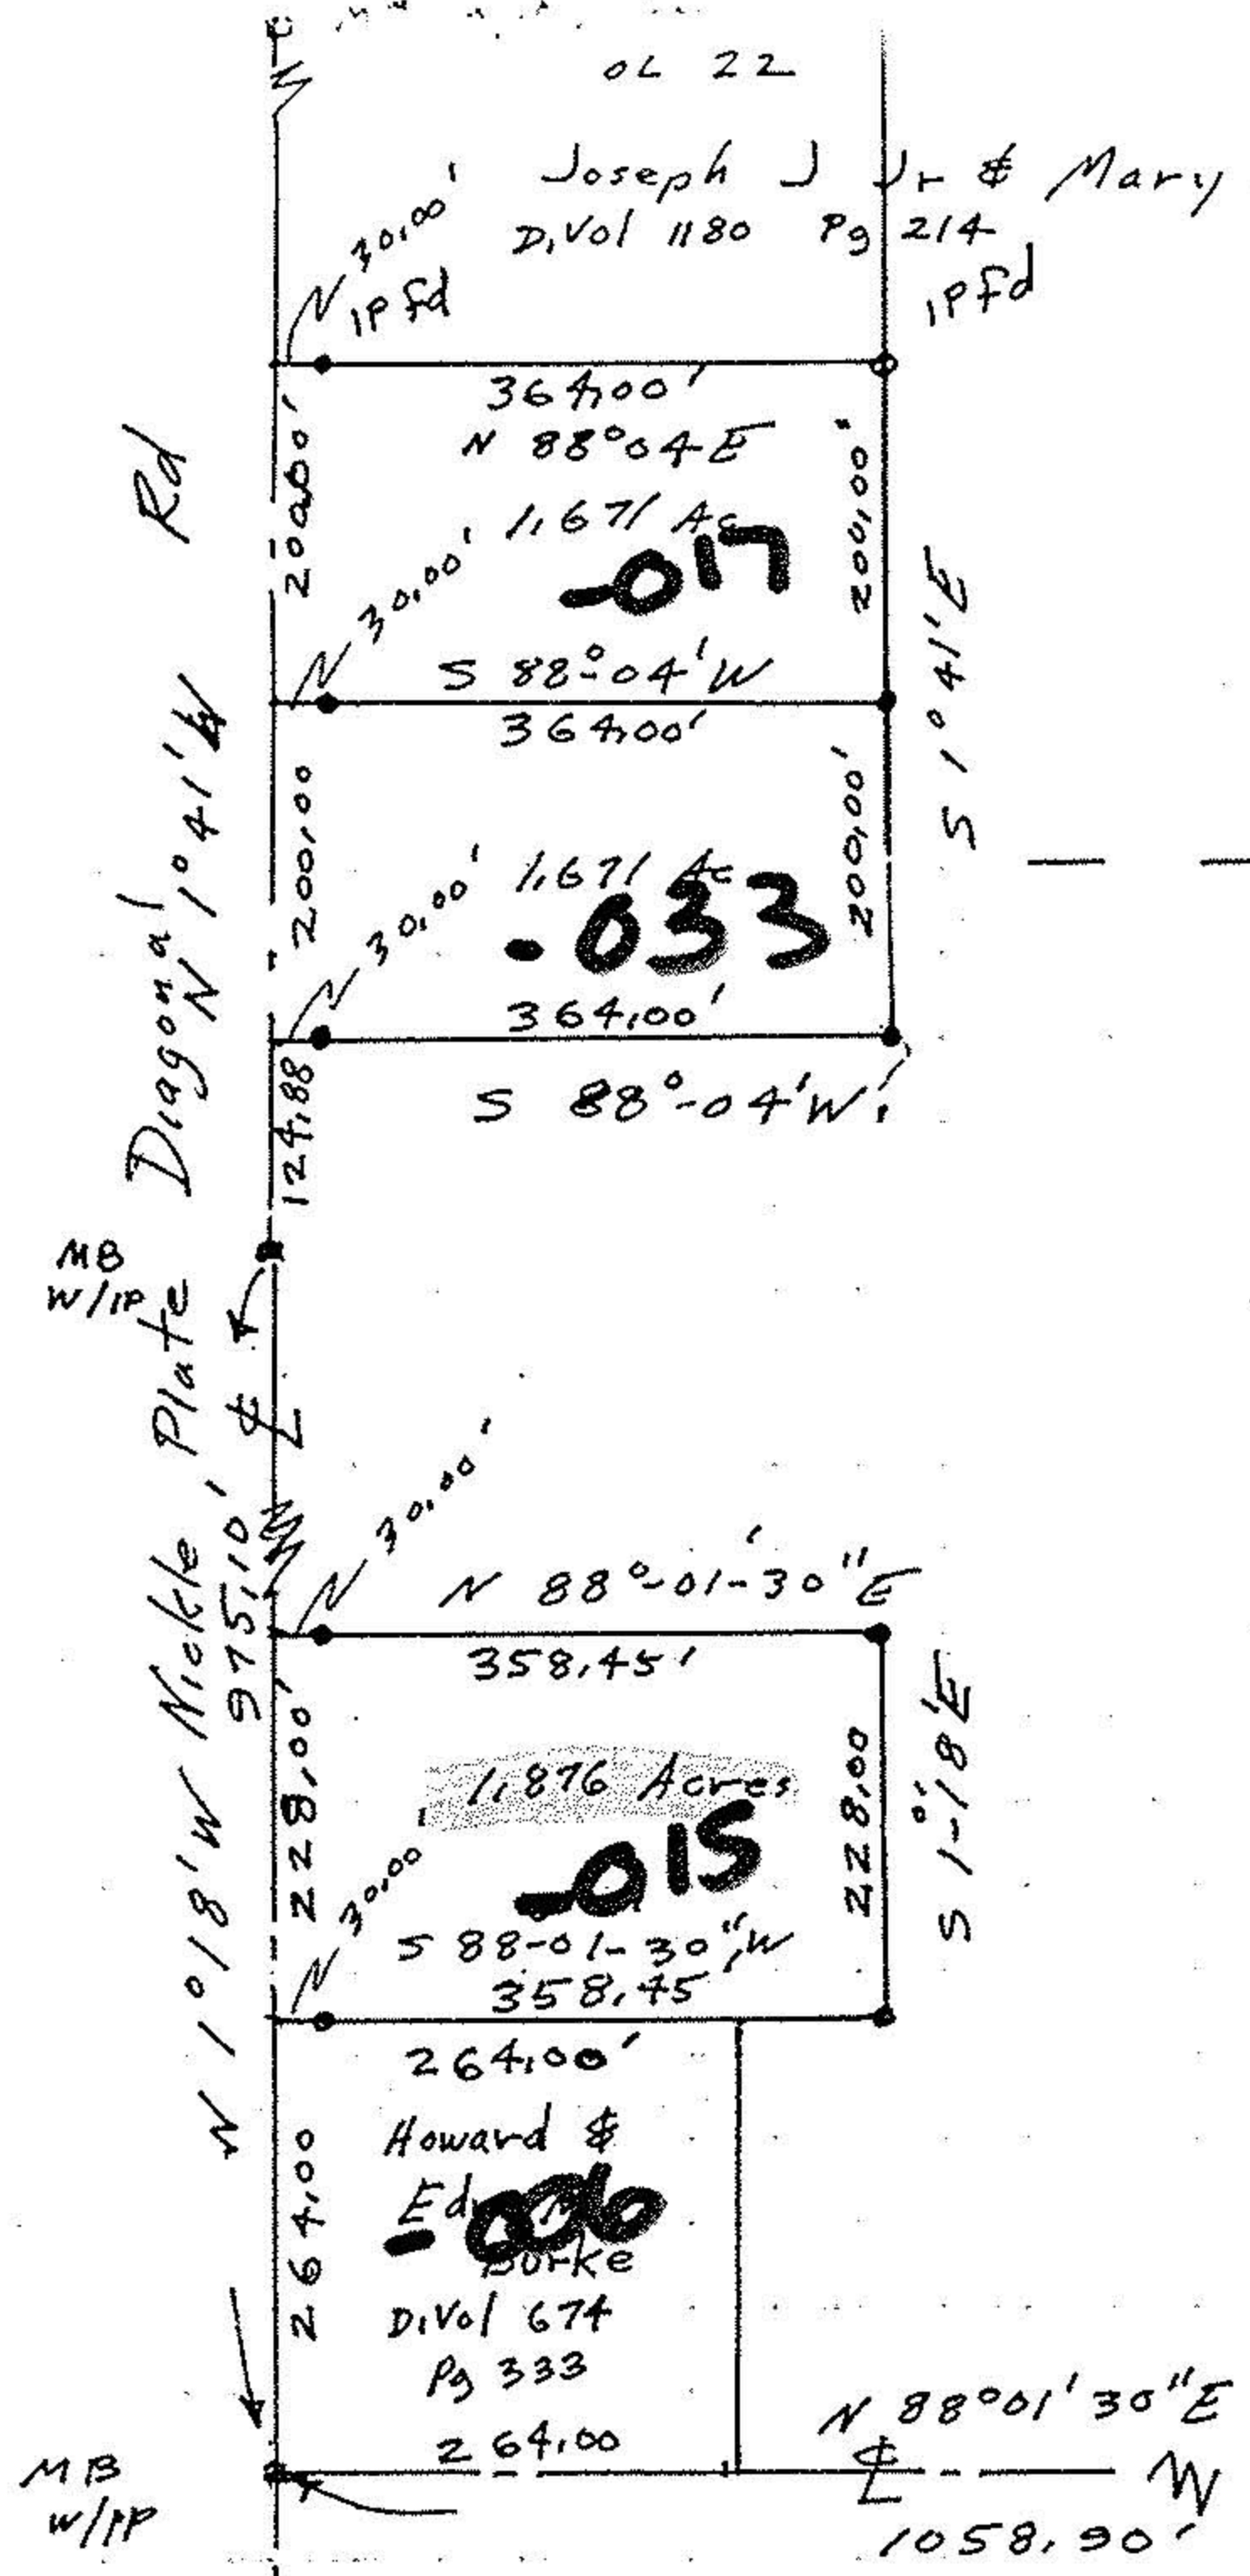


Rose Zalke
63.454 acres
Remainder

Rose Zalke
69.72 acres
Remainder

D.Vol 325 Pg 469

Iron pipes set 1" ϕ

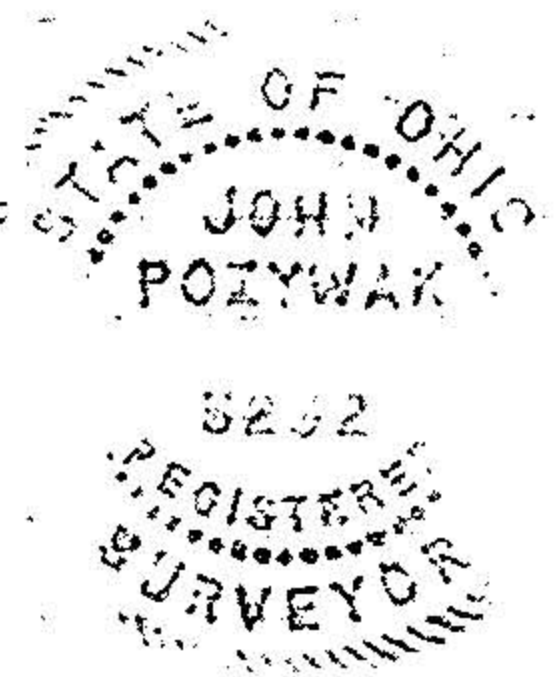

John Poznywak
Reg. Surveyor
#5296

APPROVED LORAIN CO. MAP DEPT.	
DATE 10-31-89	
PAGE 15-A	
BY CAROLYN FRANCIS	
VOID AFTER #	18701

#18701 Survey for Rose Zalke
Parcel Splits
Part of Original Lot 22
La Grange Township
Lorain County Ohio
Scale 1"=200' Sept 1989