
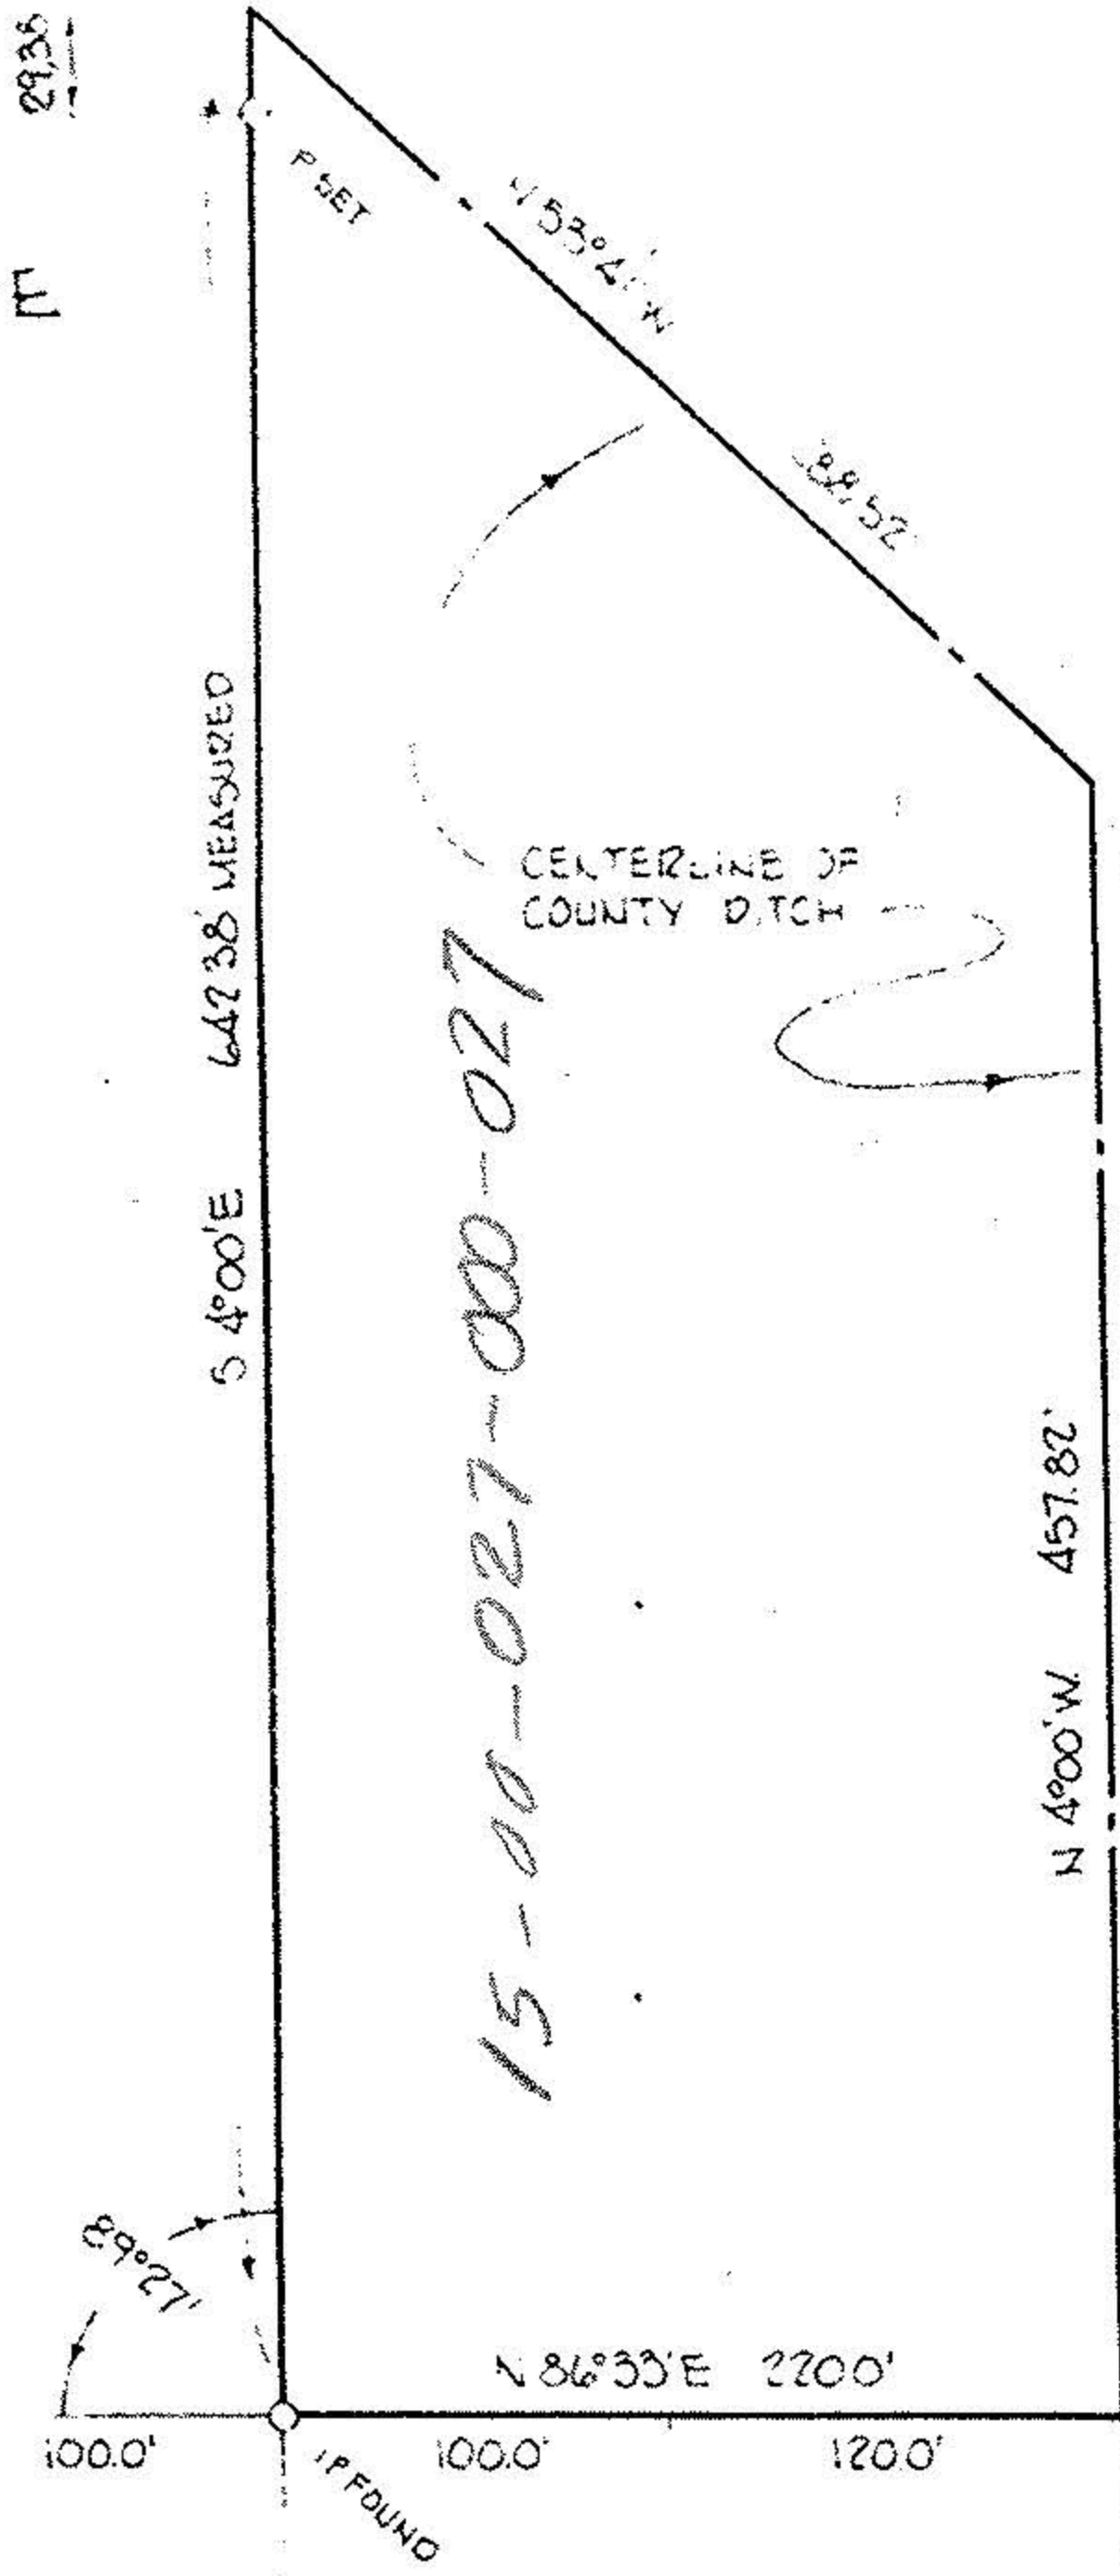



15-00-027-000-

#13601

15-00-027-000

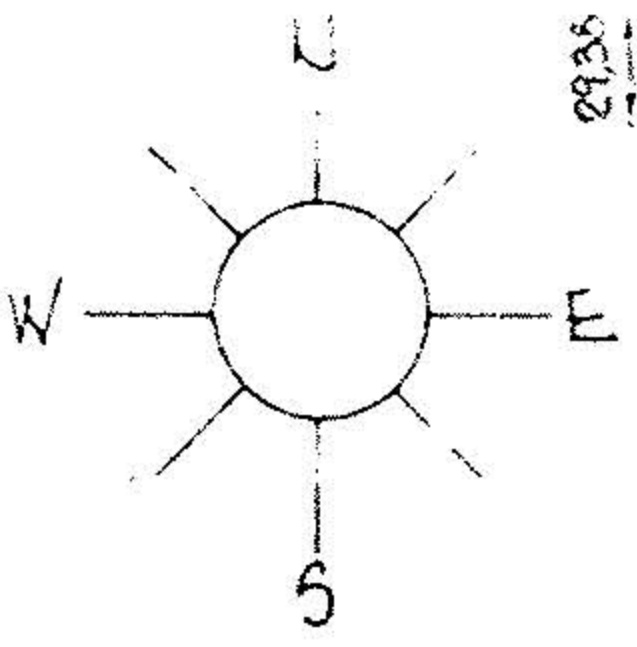

| | |
|-------------------------------------|-----------|
| APPROVED LORAIN CO. MAP DEPT. | |
| DATE | 5-22-80 |
| PAGE | 15-C |
| BY | Carolyn F |
| VOID AFTER | 13601 |

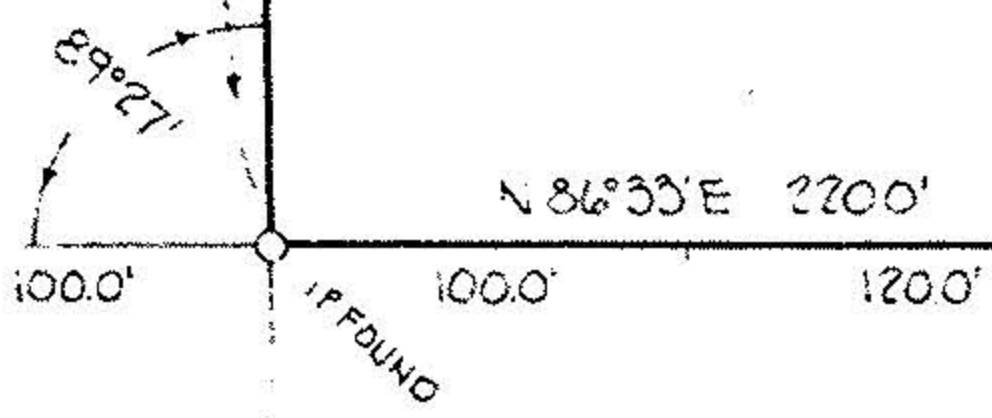

CARLTON F & RHODA C SAYERS

4546 DV 387, P229

757.82' RECORD

WHEELER ROAD

3000' E
 5400' E
 3000' E
 3000' E
 3000' E

PCL No 2
 0.6887 ACRE

PCL No 1
 0.8264 ACRE

15-C

1000 1000 1000 39.57' RECORD