


0' 200' SCALE: 1"=200'

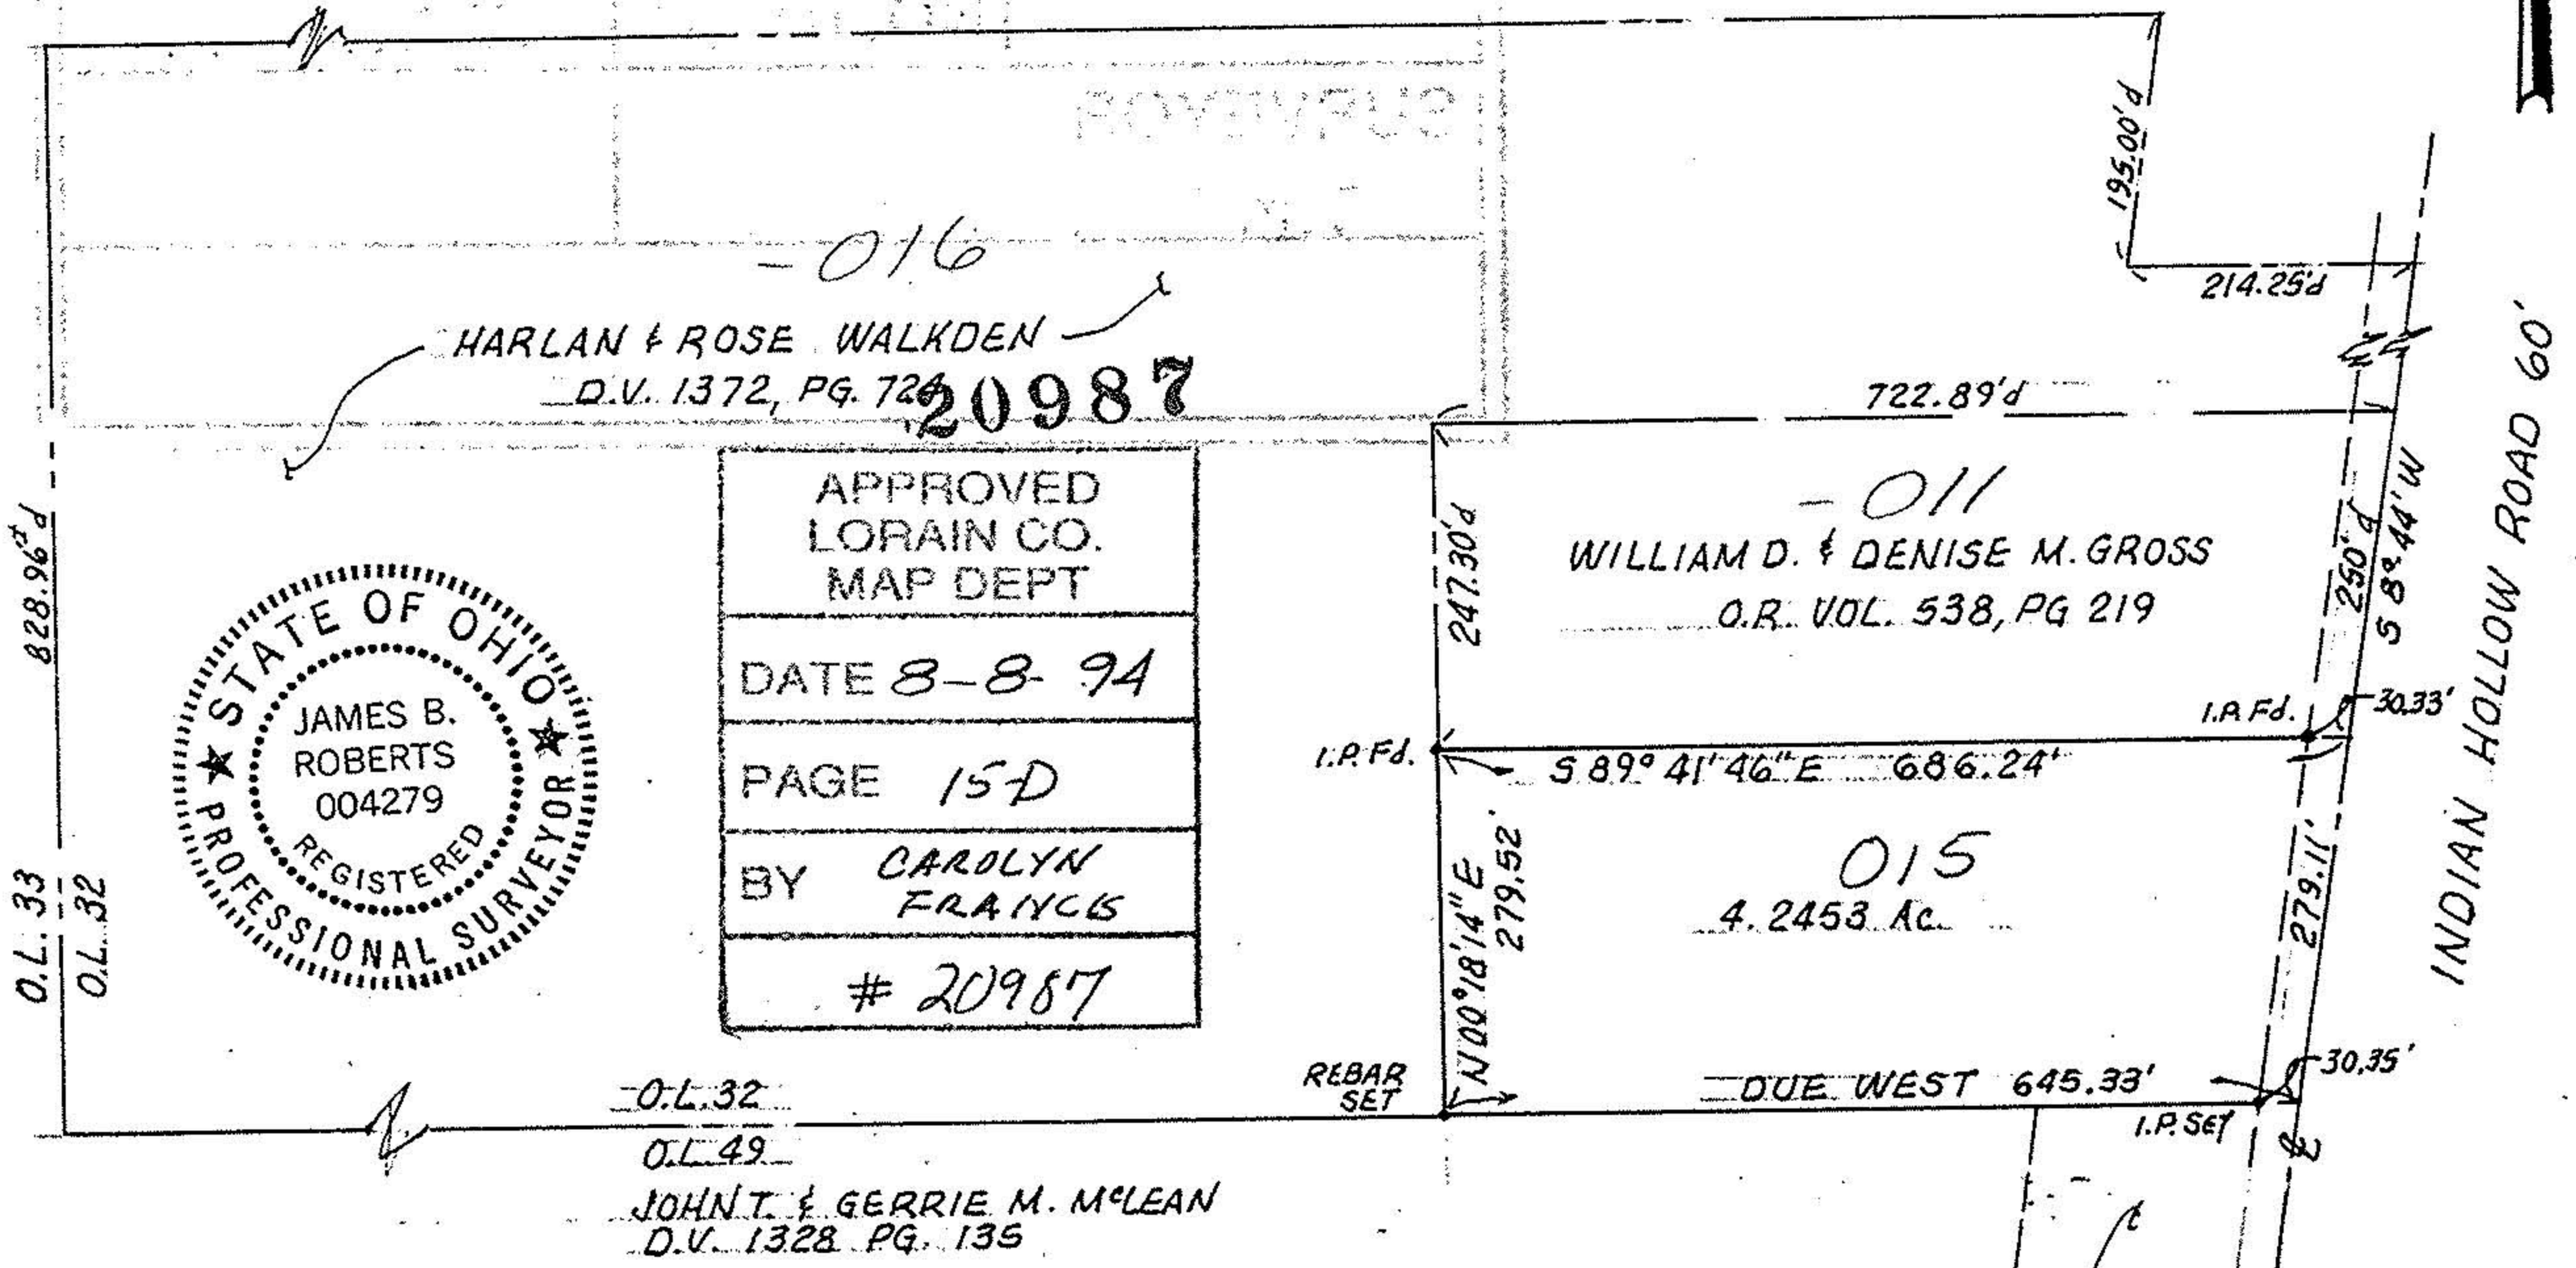


APPROVED
LORAIN CO.
MAP DEPT

DATE 8-8-94

PAGE 15D

BY CAROLYN
FRANCIS

20987

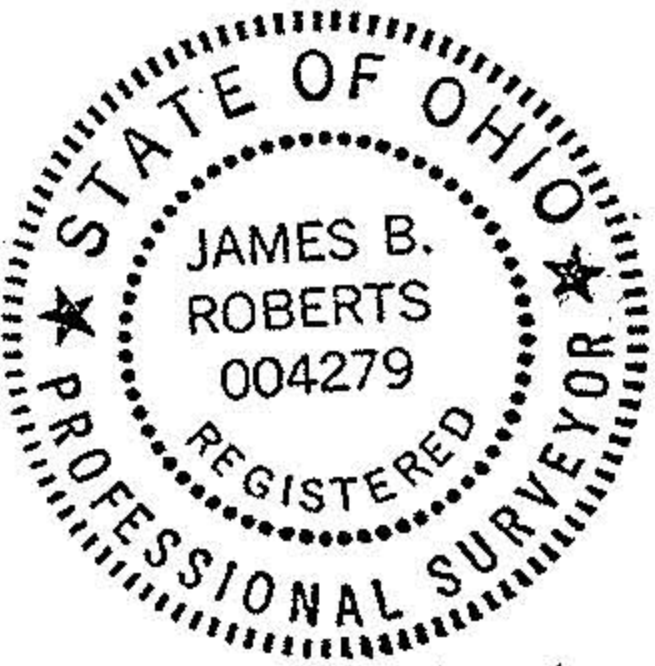

O.L. 33
O.L. 32
828.96' P

O.L. 32
O.L. 49
JOHN T. & GERRIE M. McLEAN
D.V. 1328 PG. 135

MAP of PARCEL SPLIT SURVEY
FOR ROGER & CHERYL MILLER

DAVID & PATRICIA
ROBERTS - D.V. 1238
PG. 859

PART of ORIG. LAGRANGE TWP. LOT 32
LORAIN COUNTY OHIO

K. E. McCARTNEY & ASSOCIATES INC

JULY 1994

#945269s

REF. SPLIT FROM PD # 15-00-032-000-012