



CARDINAL SURVEYS  
 PLAT OF SURVEY  
 PREPARED FOR MR. SCABOLD

PART OF ORIGINAL LAGRANGE TOWNSHIP LOT NO. 35  
 300' ADDITION TO BRIAN SCABOLD'S LOT - TOTAL = 2.7548 AC.

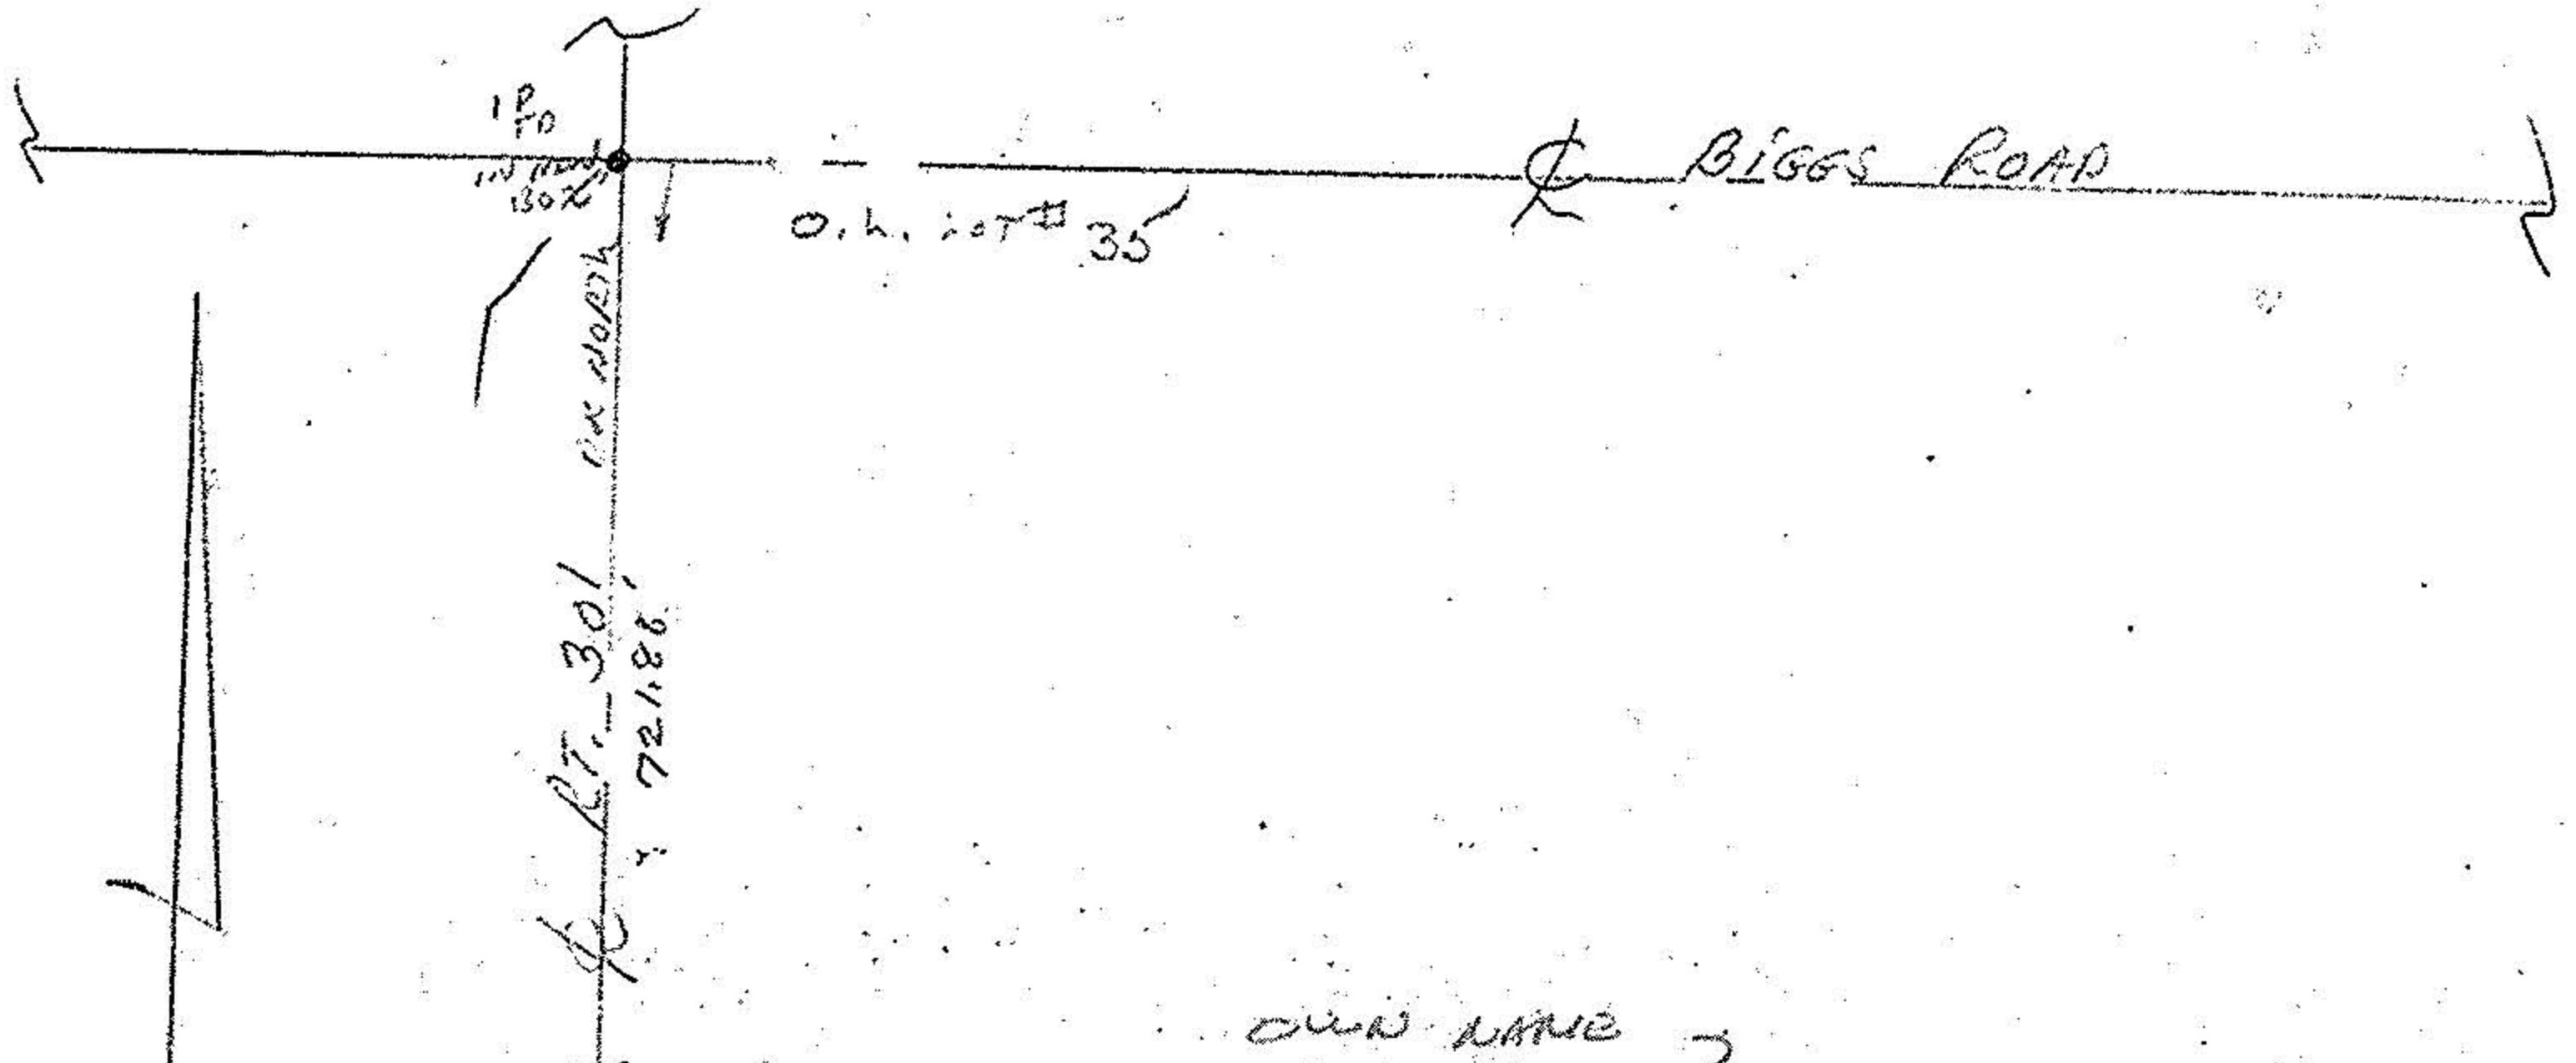

OWN NAME  
 V.P.

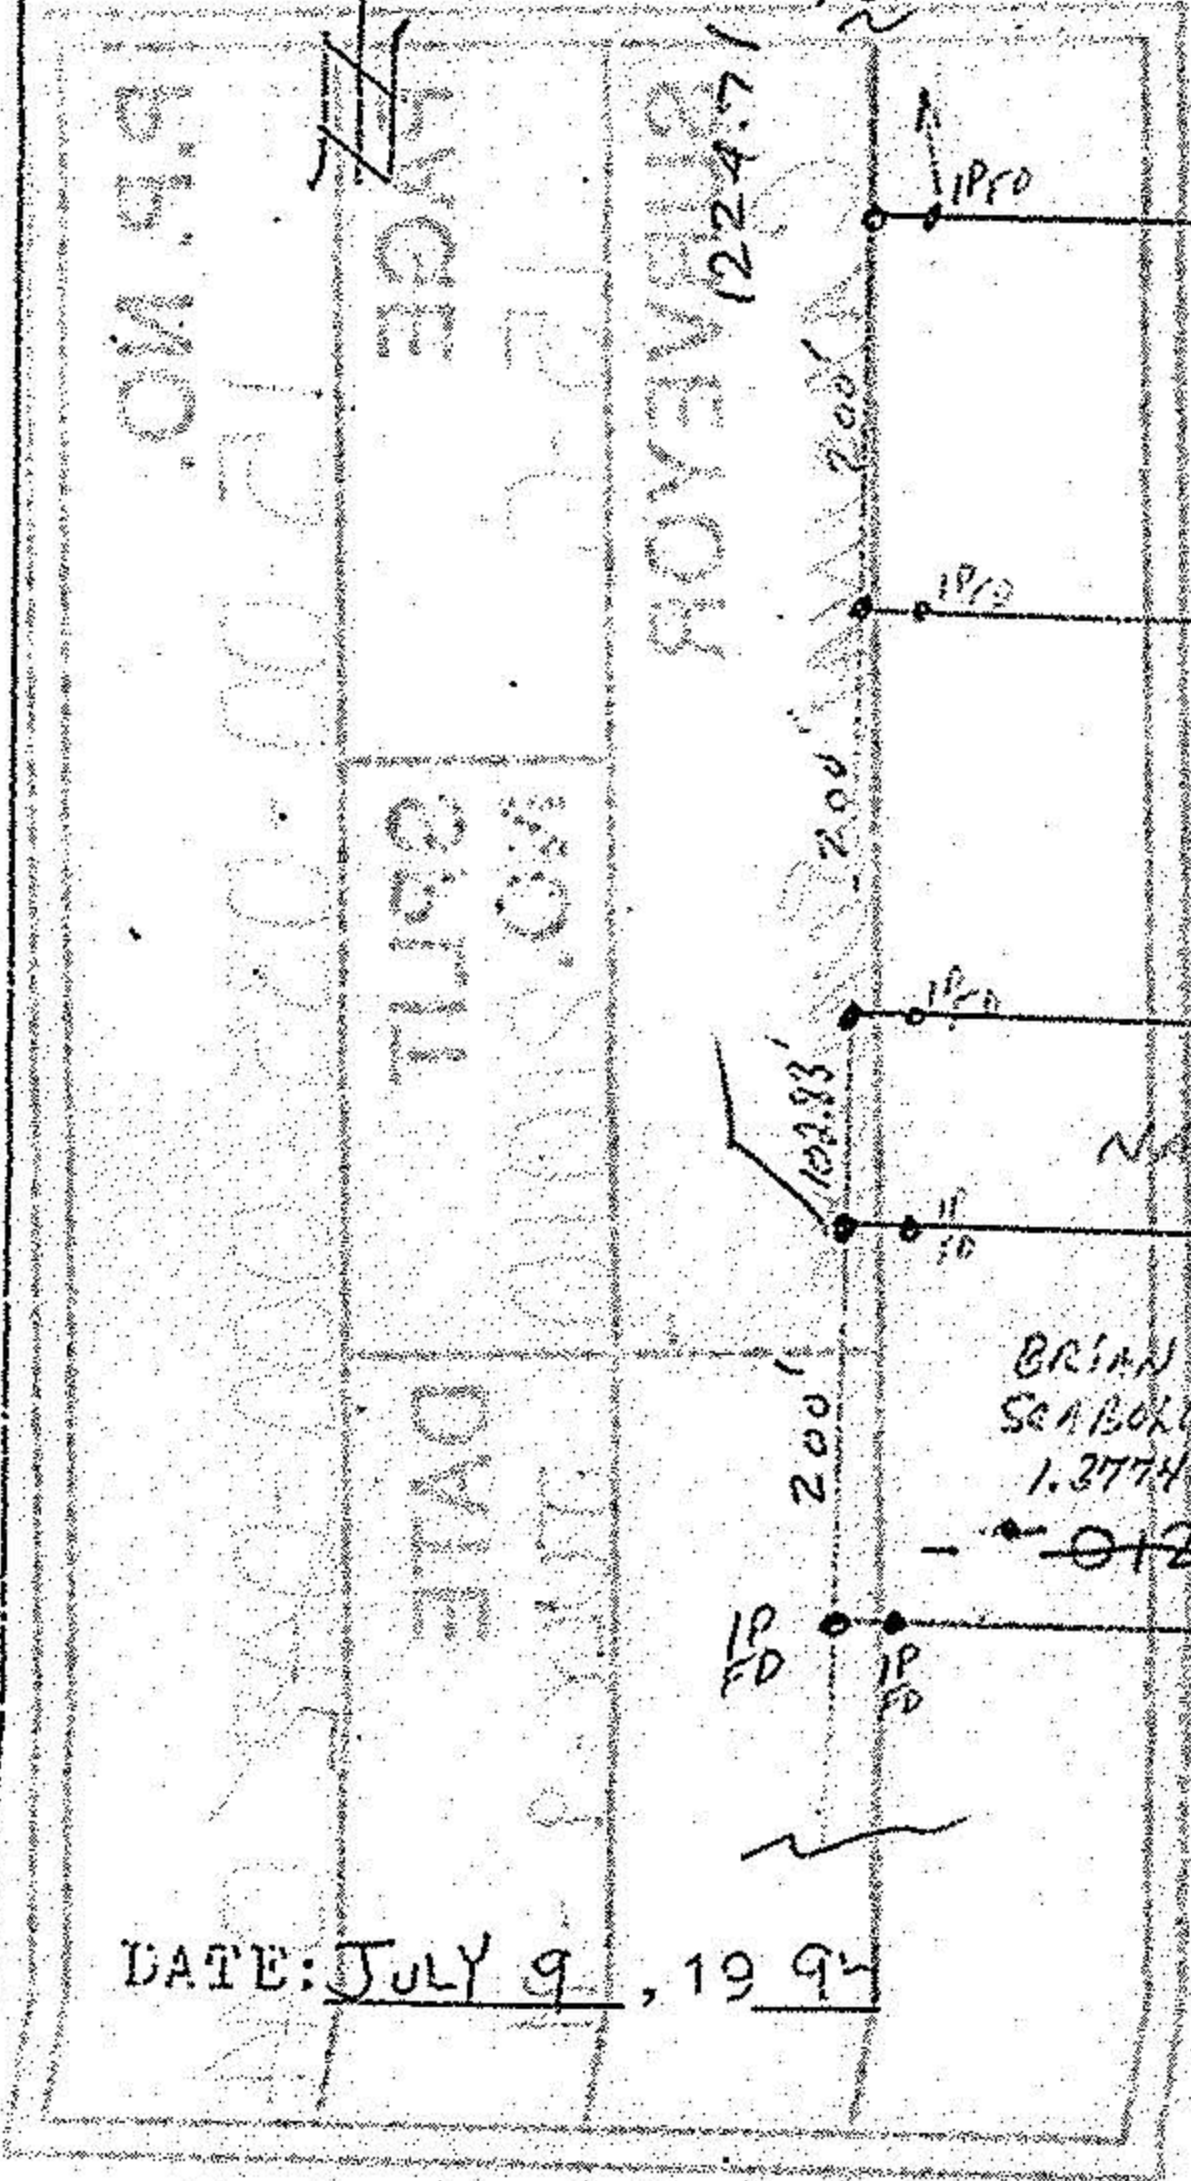

21010

APPROVED LORAIN CO. MAP DEPT
DATE 8-18-94
PAGE 15 C
BY CAROLYN FRANCIS
#21010

NAME V.P. ?  
 BRIAN SCABOLD  
 1.3774 AC  
 044  
 1.3774 AC  
 ADDITION  
 042

DATE: JULY 9, 1994

SCALE: 1" = 200'