

KLEINOEDER-SCHMIDT
and ASSOCIATES
ENGINEERS — SURVEYORS — CONSULTANTS in LAND PLANNING
ELYRIA • NORWALK • MEDINA OHIO

SURVEY 9685
15B


Sublot(s) _____
Subd'n _____

Township LAGRANGE Tract _____
Orig. Lot(s) 37 Sec. _____
County of LORAIN State of Ohio
Corporation _____



BIGGS RD. 60'

DUE WEST

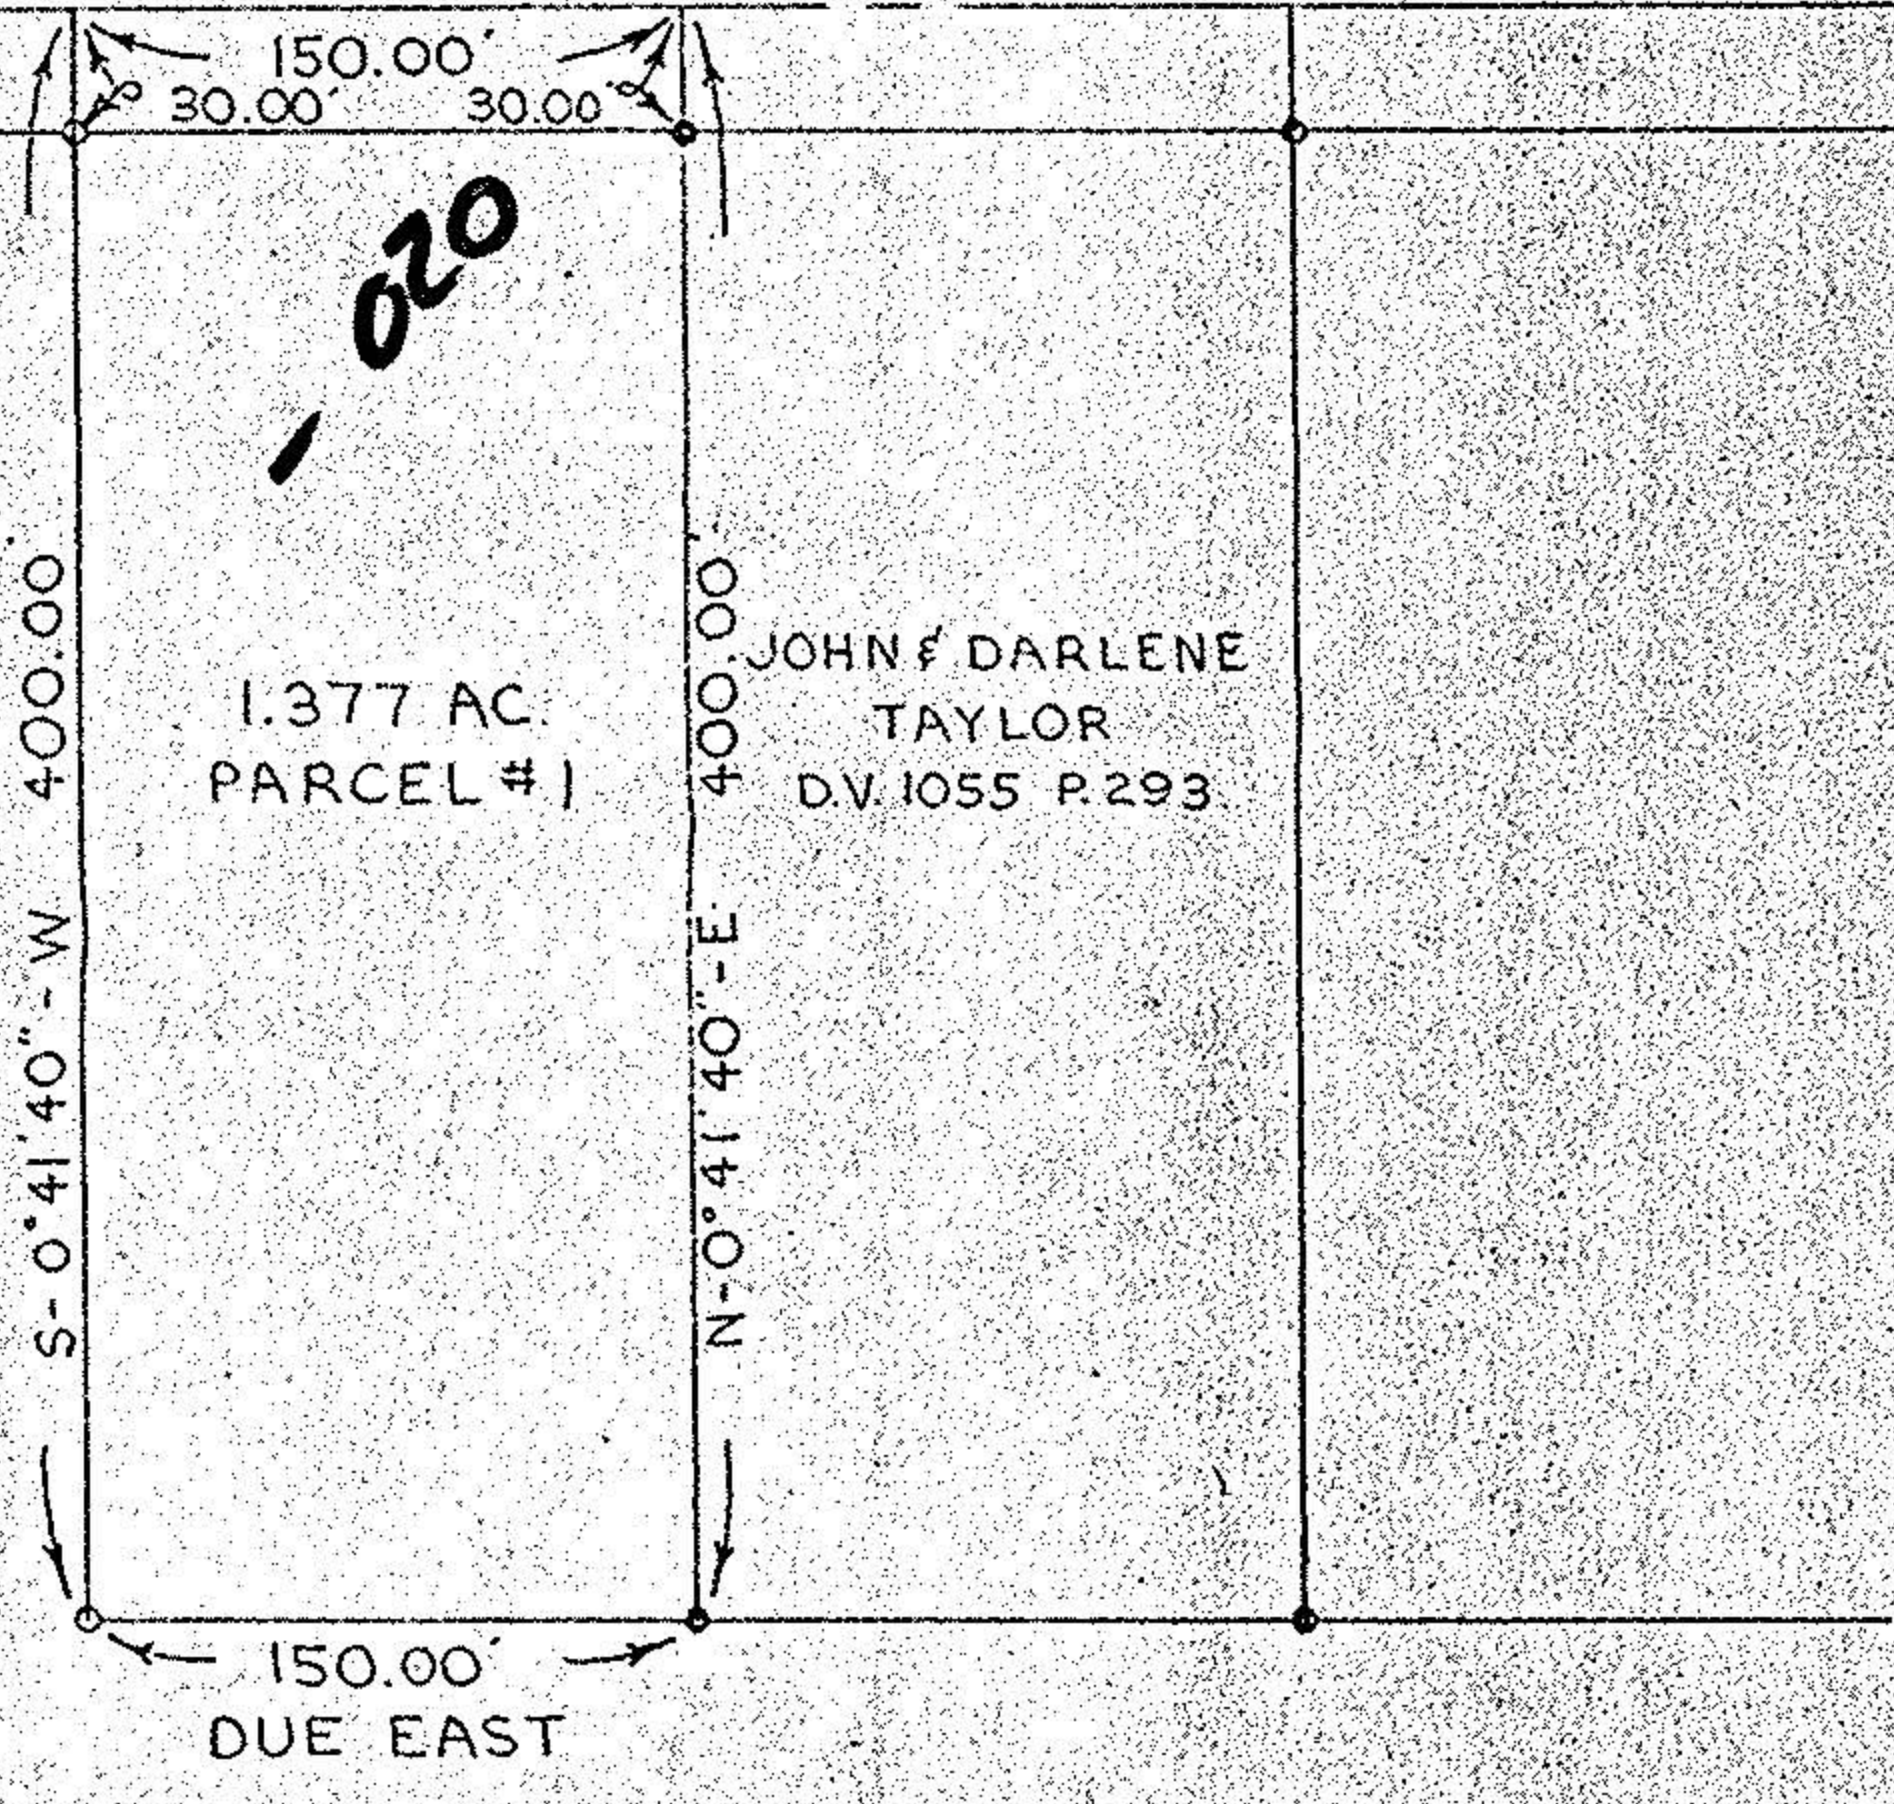


1.377 AC
PARCEL #1

JOHN & DARLENE
TAYLOR
D.V. 1055 P.293

CARL L. YOUNGLAS
D.V. 922 P.477

NOTE

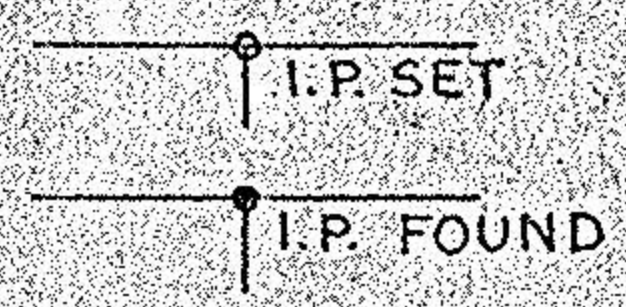

Prepared for: MIDLAND TITLE SEC. INC.
MR. HAROLD H. BIRD

Scale: 1" = 100' Date: 5-2-76 Dr. by: DLH Job No: 73-116

15-00-037-000