


Main St SR 303

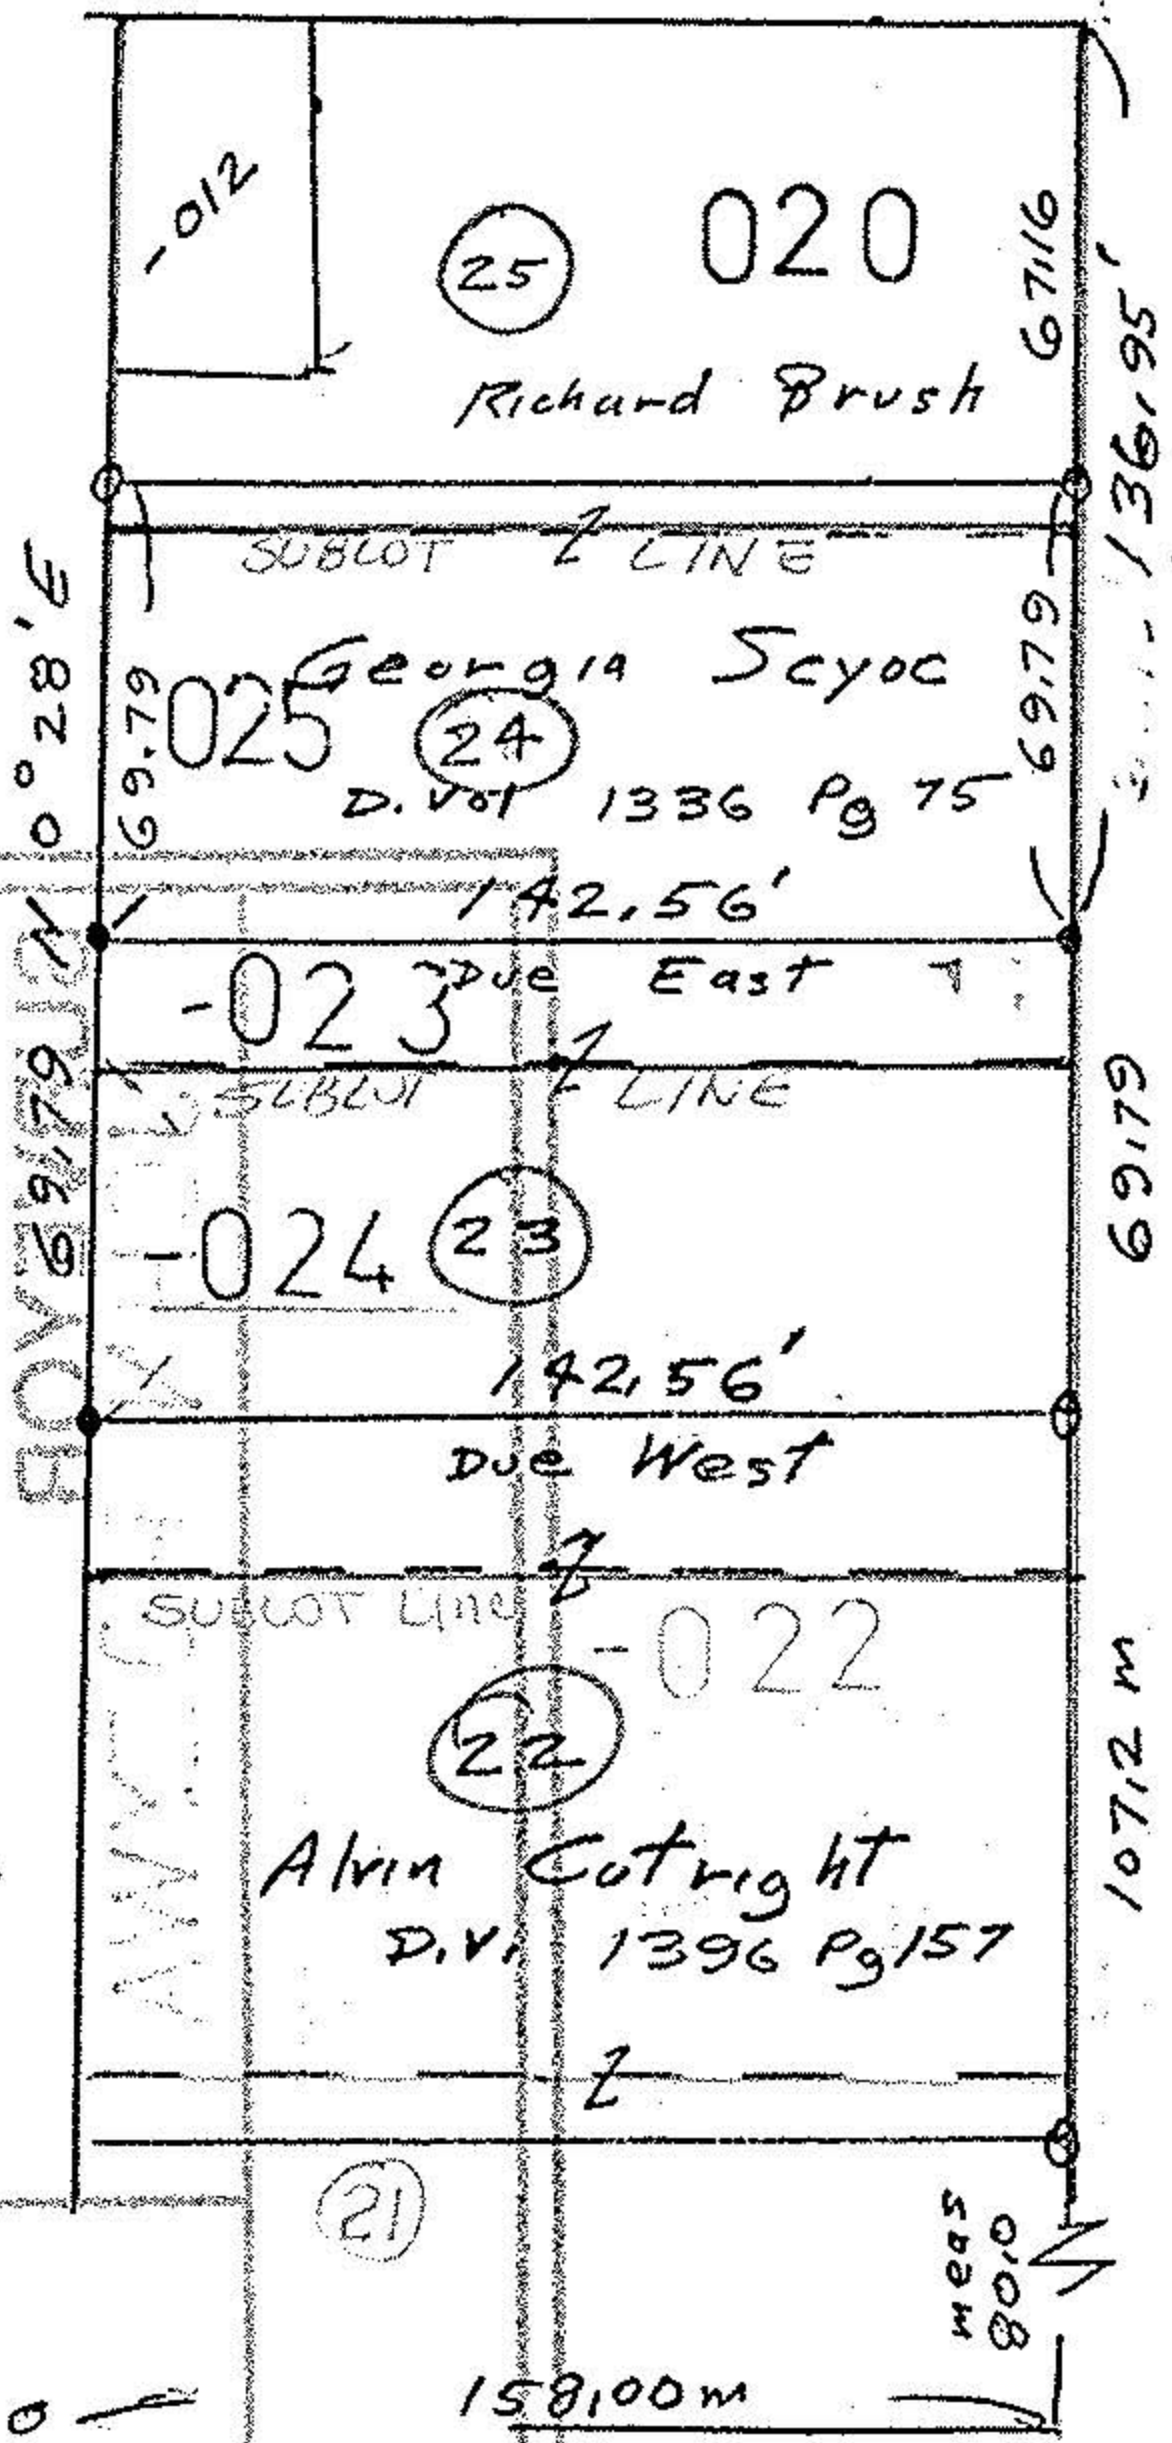

20416

APPROVED
LORAIN CO.
MAP DEPT.

DATE 7-2-93

PAGE 15-00-055-A

BY CAROLYN
FRANZ

VOID AFTER # 20416

Survey of
Part sublots 24 & 23
La Grange Village Plat
Plat Vol. 1 Pg 4
Plat Vol 2 Pg 24

John Poznywak
Reg Surveyor
5292

Union Street

ORIGINAL LOT 55

TOWNSHIP La Grange

CITY OF La Grange Village

COUNTY OF Lorain

STATE OF OHIO

W. O. _____

DATE May 1993

SCALE 1" = 60'

FIELD BOOK N/A

DRAWN BY _____

CHECKED BY _____

FILE NO. 15-00-055-101

IRON PIPES SET
IRON PIPES SET
ORIGINAL SUBLOT LINES

PAGE 15-00-055-A

STATE OF OHIO
JOHN POZYWAK
5292
REGISTERED
SURVEYOR