

WEST MAIN STREET (ROUTE 303)

N 89°-10' W

S 10-31' W  
264'

VOL. OR 1072  
PG. 39

IP  
FD

VOL. OR 234  
PG. 547

N 10-31' E  
264'

VOL. OR 535  
PG. 78

S 10-31' W  
264'

N 10-31' E  
264'

IP  
FD

GLANDALE

107.25

82.50

118.75

70'

30'

107.25

82.50

118.75

70'

S 89°-10' E

58.51'

60.25'

IP  
SET

1451

154'

S 10-31' W  
154'

0.2130 ACRE SPILT

154'

82.50'


58.50'

60.25'

IP  
SET

N 89°-10' W

Deco Vol. 1420  
PG. 419

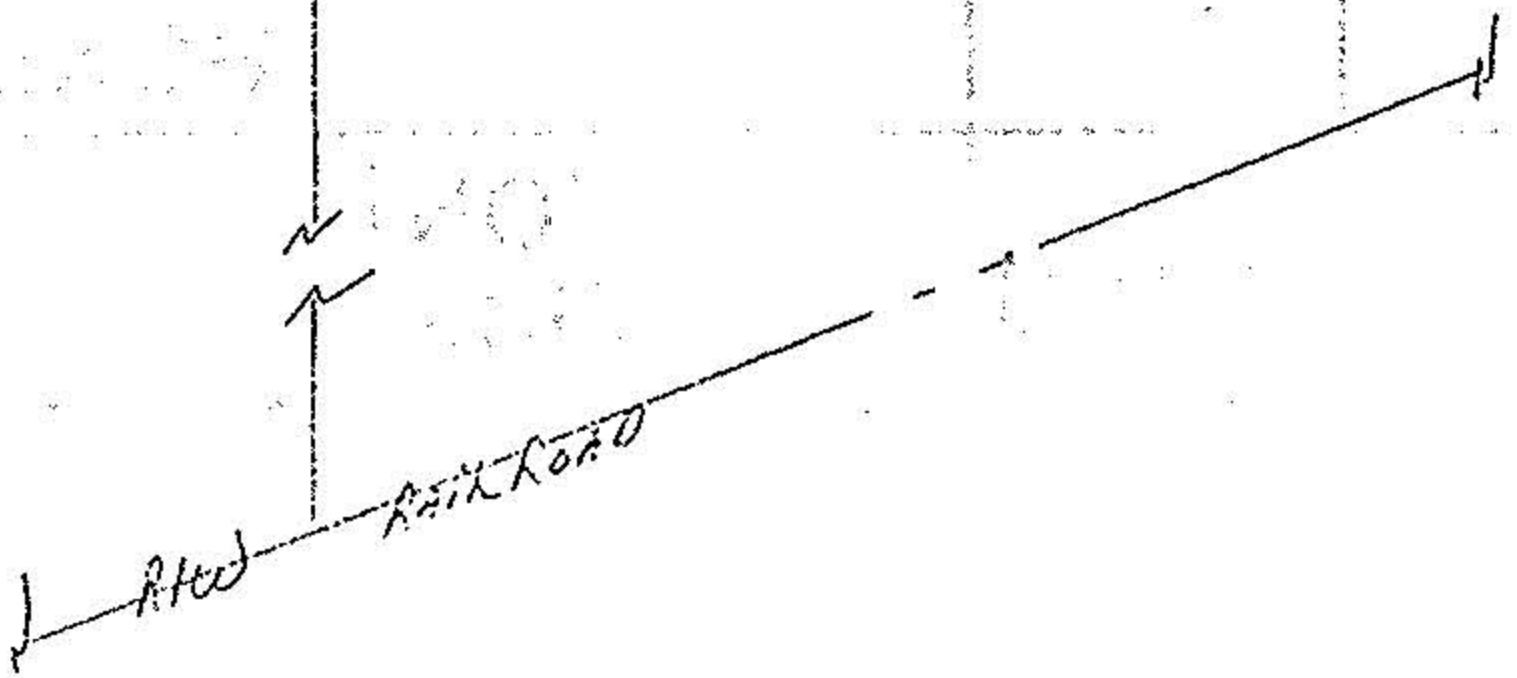

VILLAGE OF GLANDALE WEST PART OF DIVISION TOWNSHIP NO. 6S WEST MAIN STREET	
SCALE 1" = 40' DATE JUNE 25, 1946	APPROVED BY _____
PREPARED BY KEN KEIFER	DRAWN BY O.H.M.
60.25' X 154' SPILT ACRES 0.2130 ACRES FROM ORIG. 9.12 ACRES 15-00-086-101-032	
DRAWING NUMBER CS-62596	