




LAUNDON • SIMON • CAHL & ASSOC., INC.  
CONSULTING ENGINEERS & SURVEYORS  
110 MIDDLE AVE., ELYRIA, O. 44035

SURVEY FOR:


COLONIAL CABINETS INC.

Orig. Lot 56	City of	Date JAN. '95 Scale 1"=100'
Orig. Sec	Village of LAGRANGE	Dwn. by R.G.S. Chkd. by R.C.
Tract	County of LORAIN	Job No. 95-2688 F.B. 234/41
Township of LAGRANGE	State of OHIO	Printed

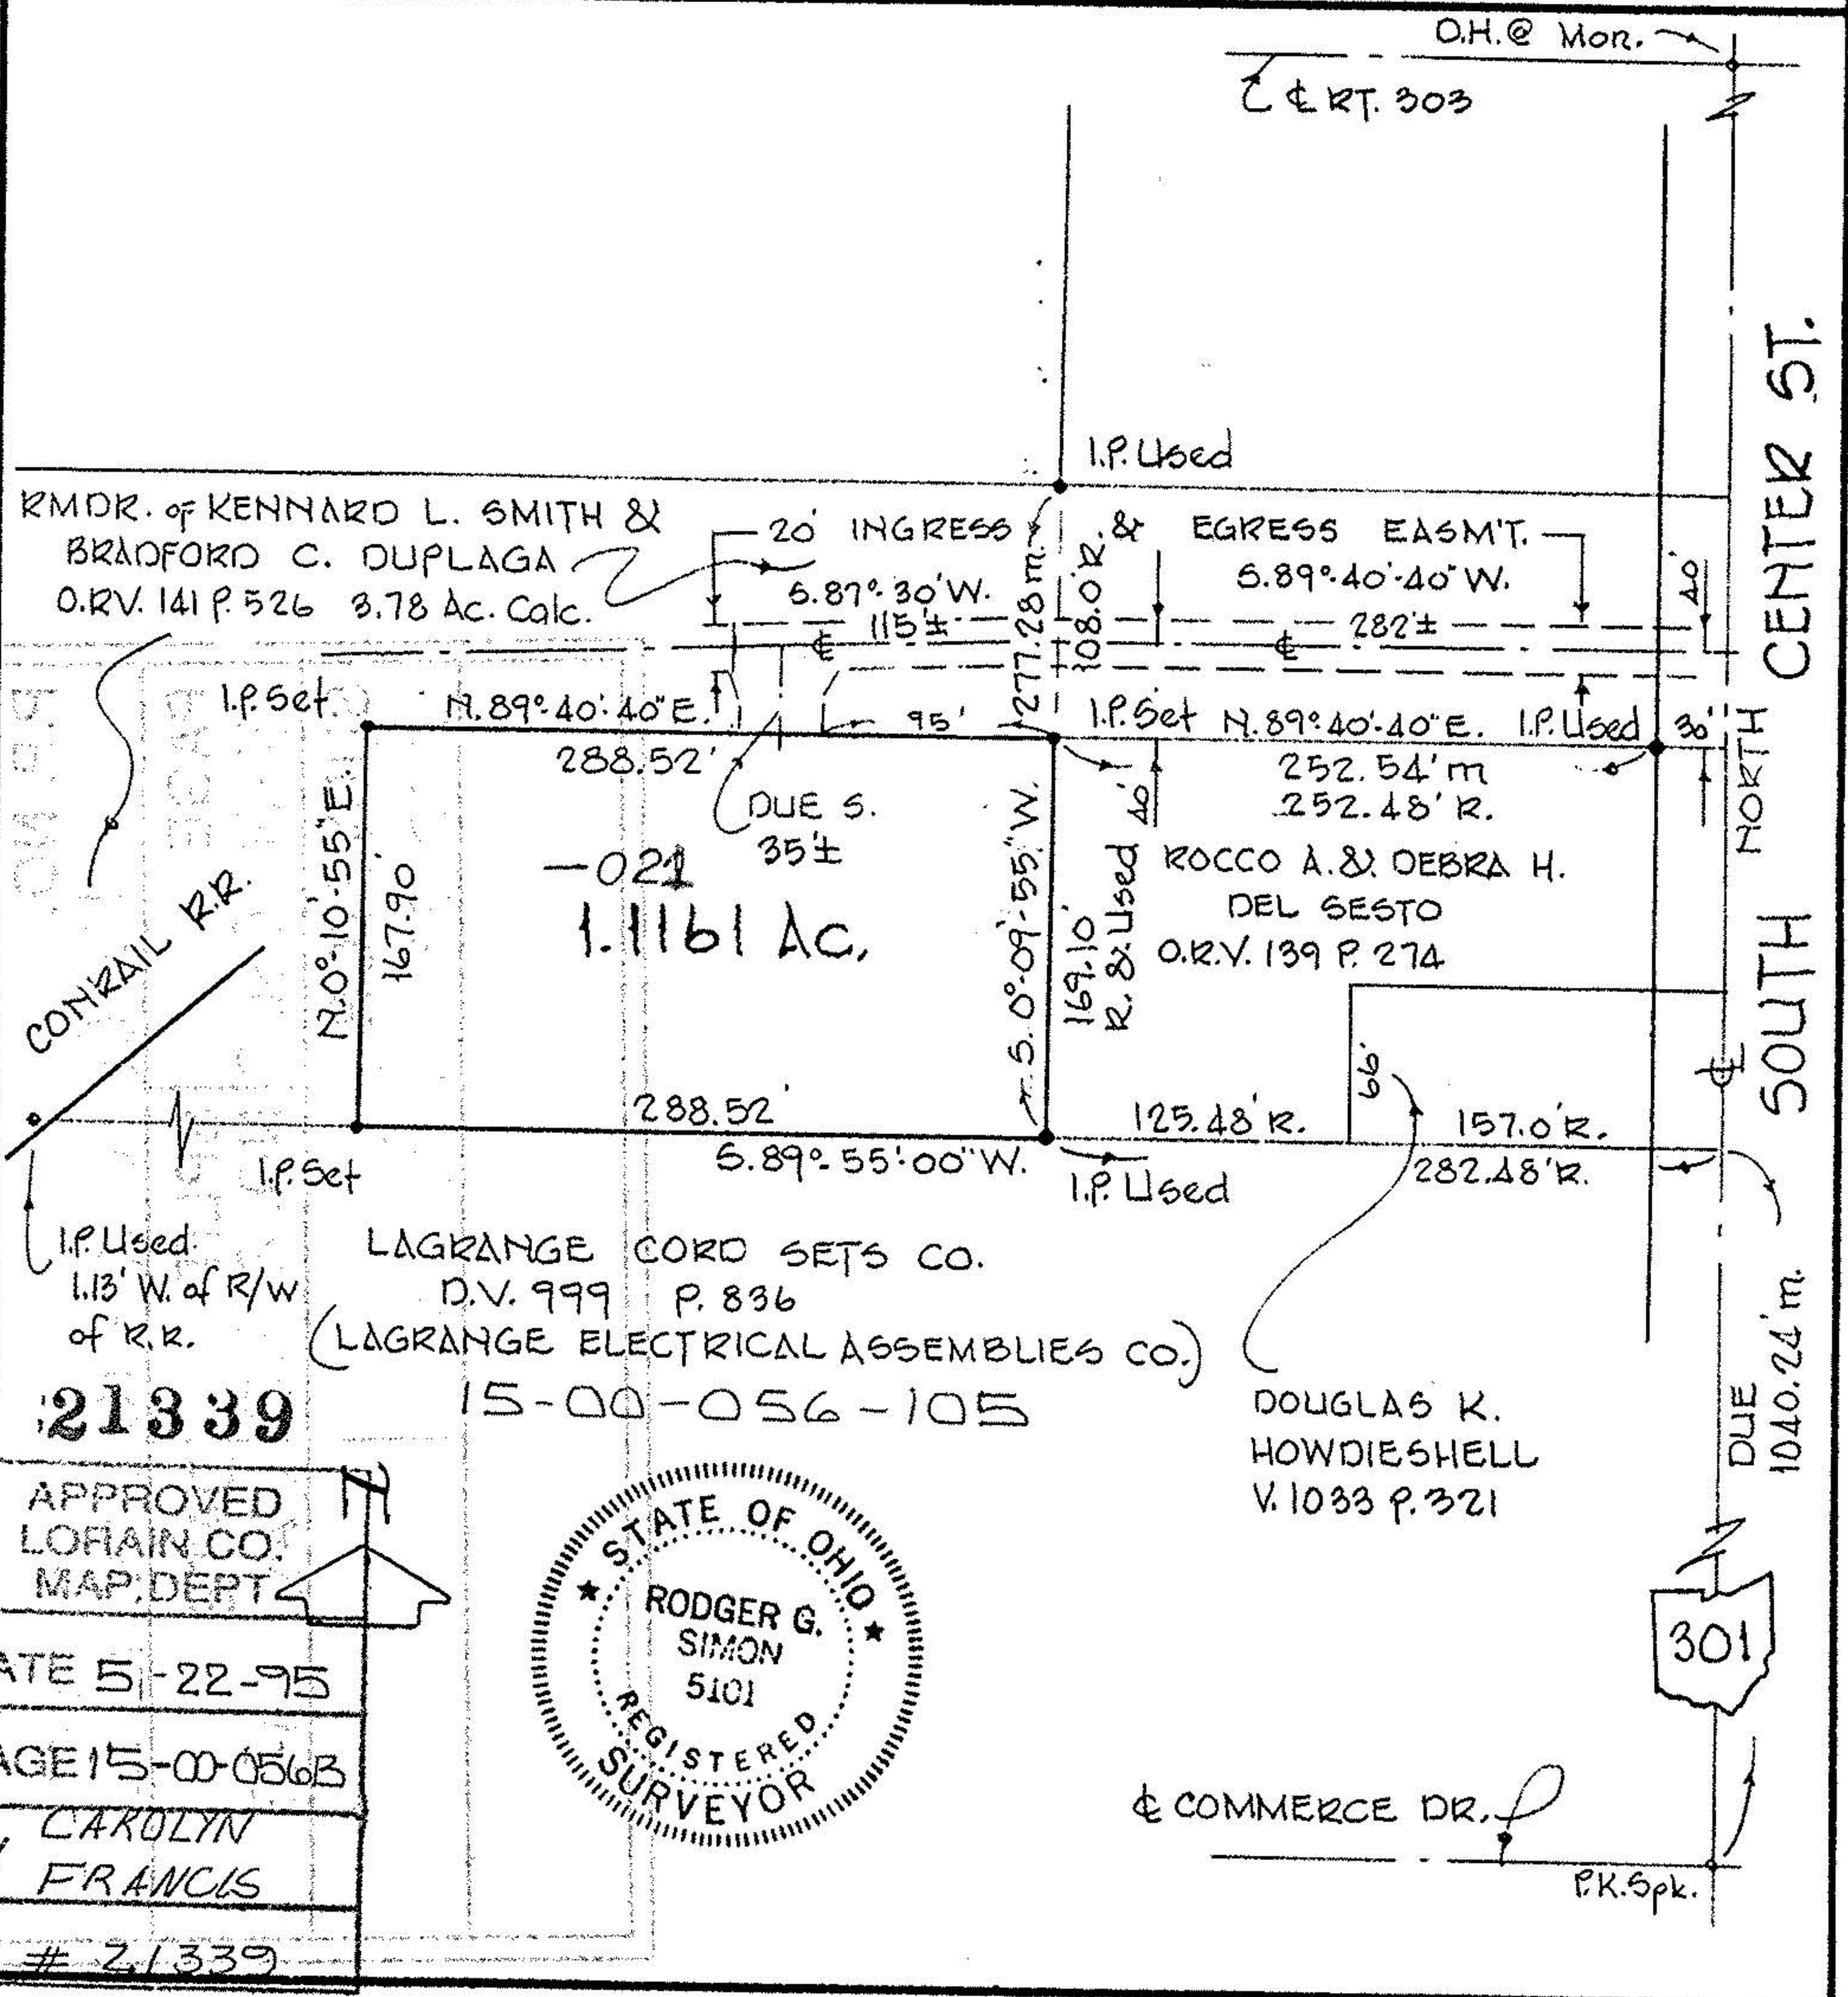

21339

APPROVED LORAIN CO. MAP DEPT
DATE 5-22-95
PAGE 15-00-056B
BY CAROLYN FRANCIS
# 21339

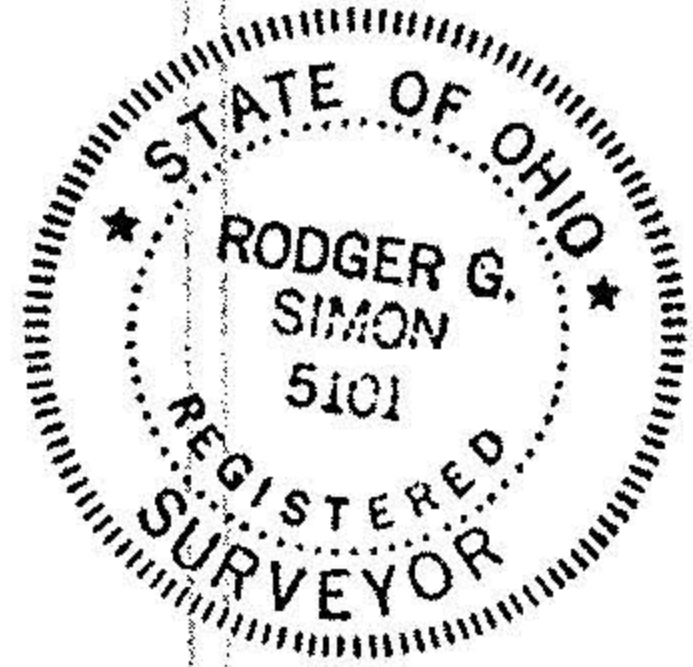

COMMERCE DR. (with signature)  
P.K. Spk.

301