


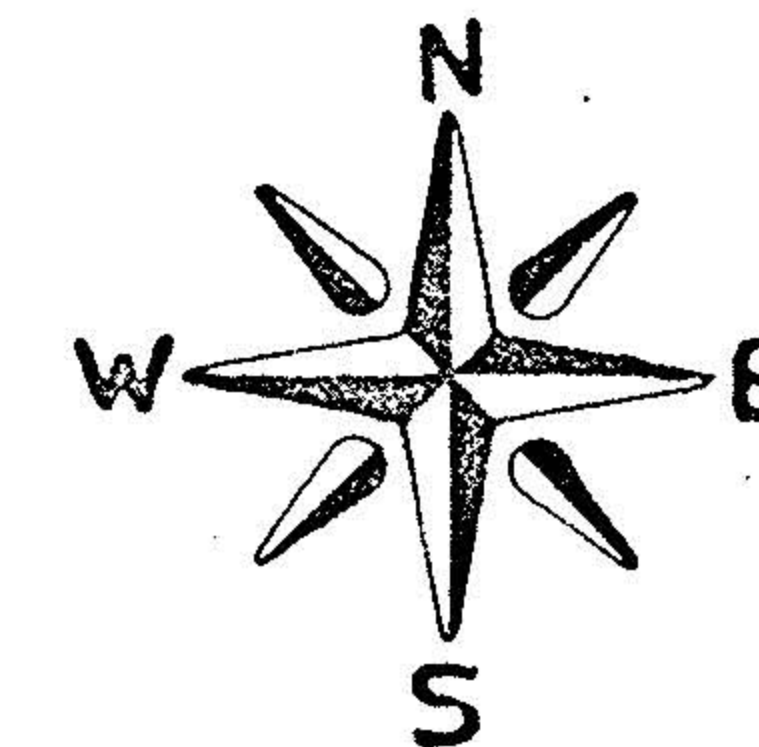

A PLAT OF A SURVEY FOR JOHN, FRANK & GEORGE MOHR
 LOCATED IN LOT'S 86 & 87, GRAFTON TOWNSHIP,
 LORAIN COUNTY, STATE OF OHIO




Scale: 1"=200'

OCT 29 1975

DEC 31 1975

S.R. 83 WOOSTER-AVON LAKE ROAD

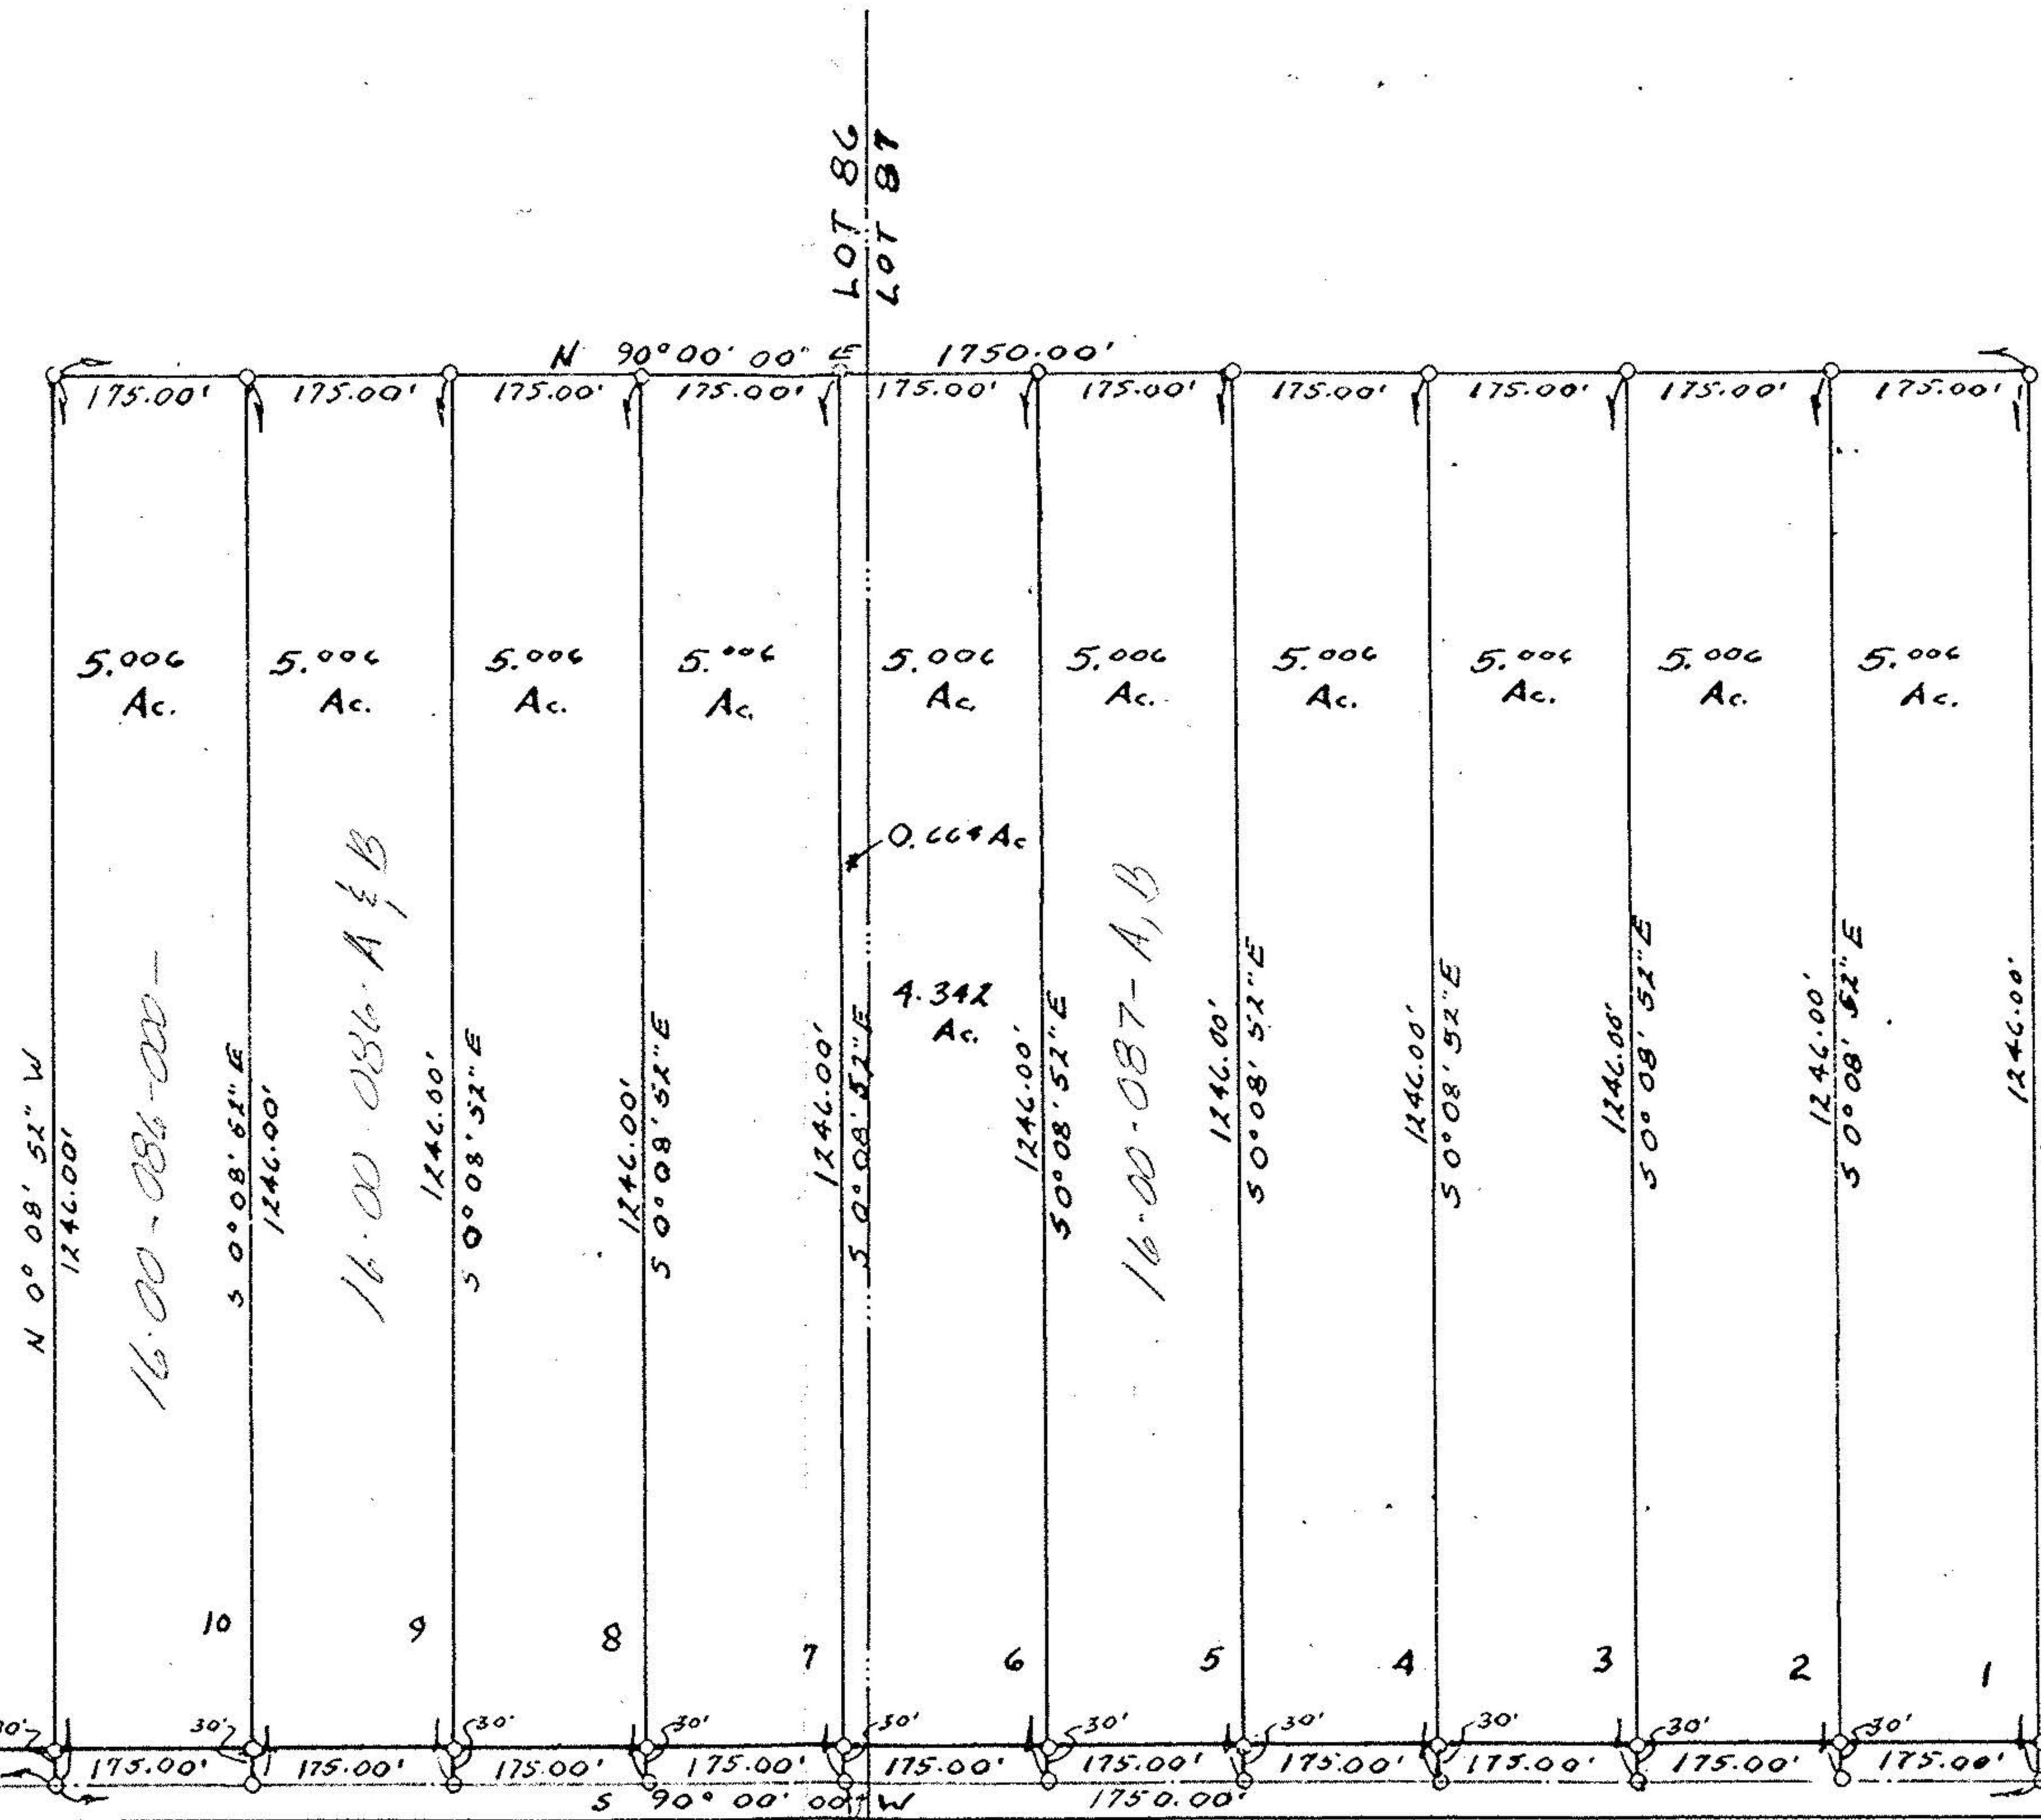

NEFF ROAD

- LEGEND
 ○ I.P. SET
 ● I.P. FOUND
 ■ MON.



JOHN A. RAMBECK
 & ASSOCIATES, INC.
 991 MEDINA ROAD
 MEDINA, OHIO 44256

75-327

16-00-087

180-00-91
 280-00-91