


EXHIBIT A

D&S Long to DJ Long

David & Judith Long
65.586 Acres
Remainder

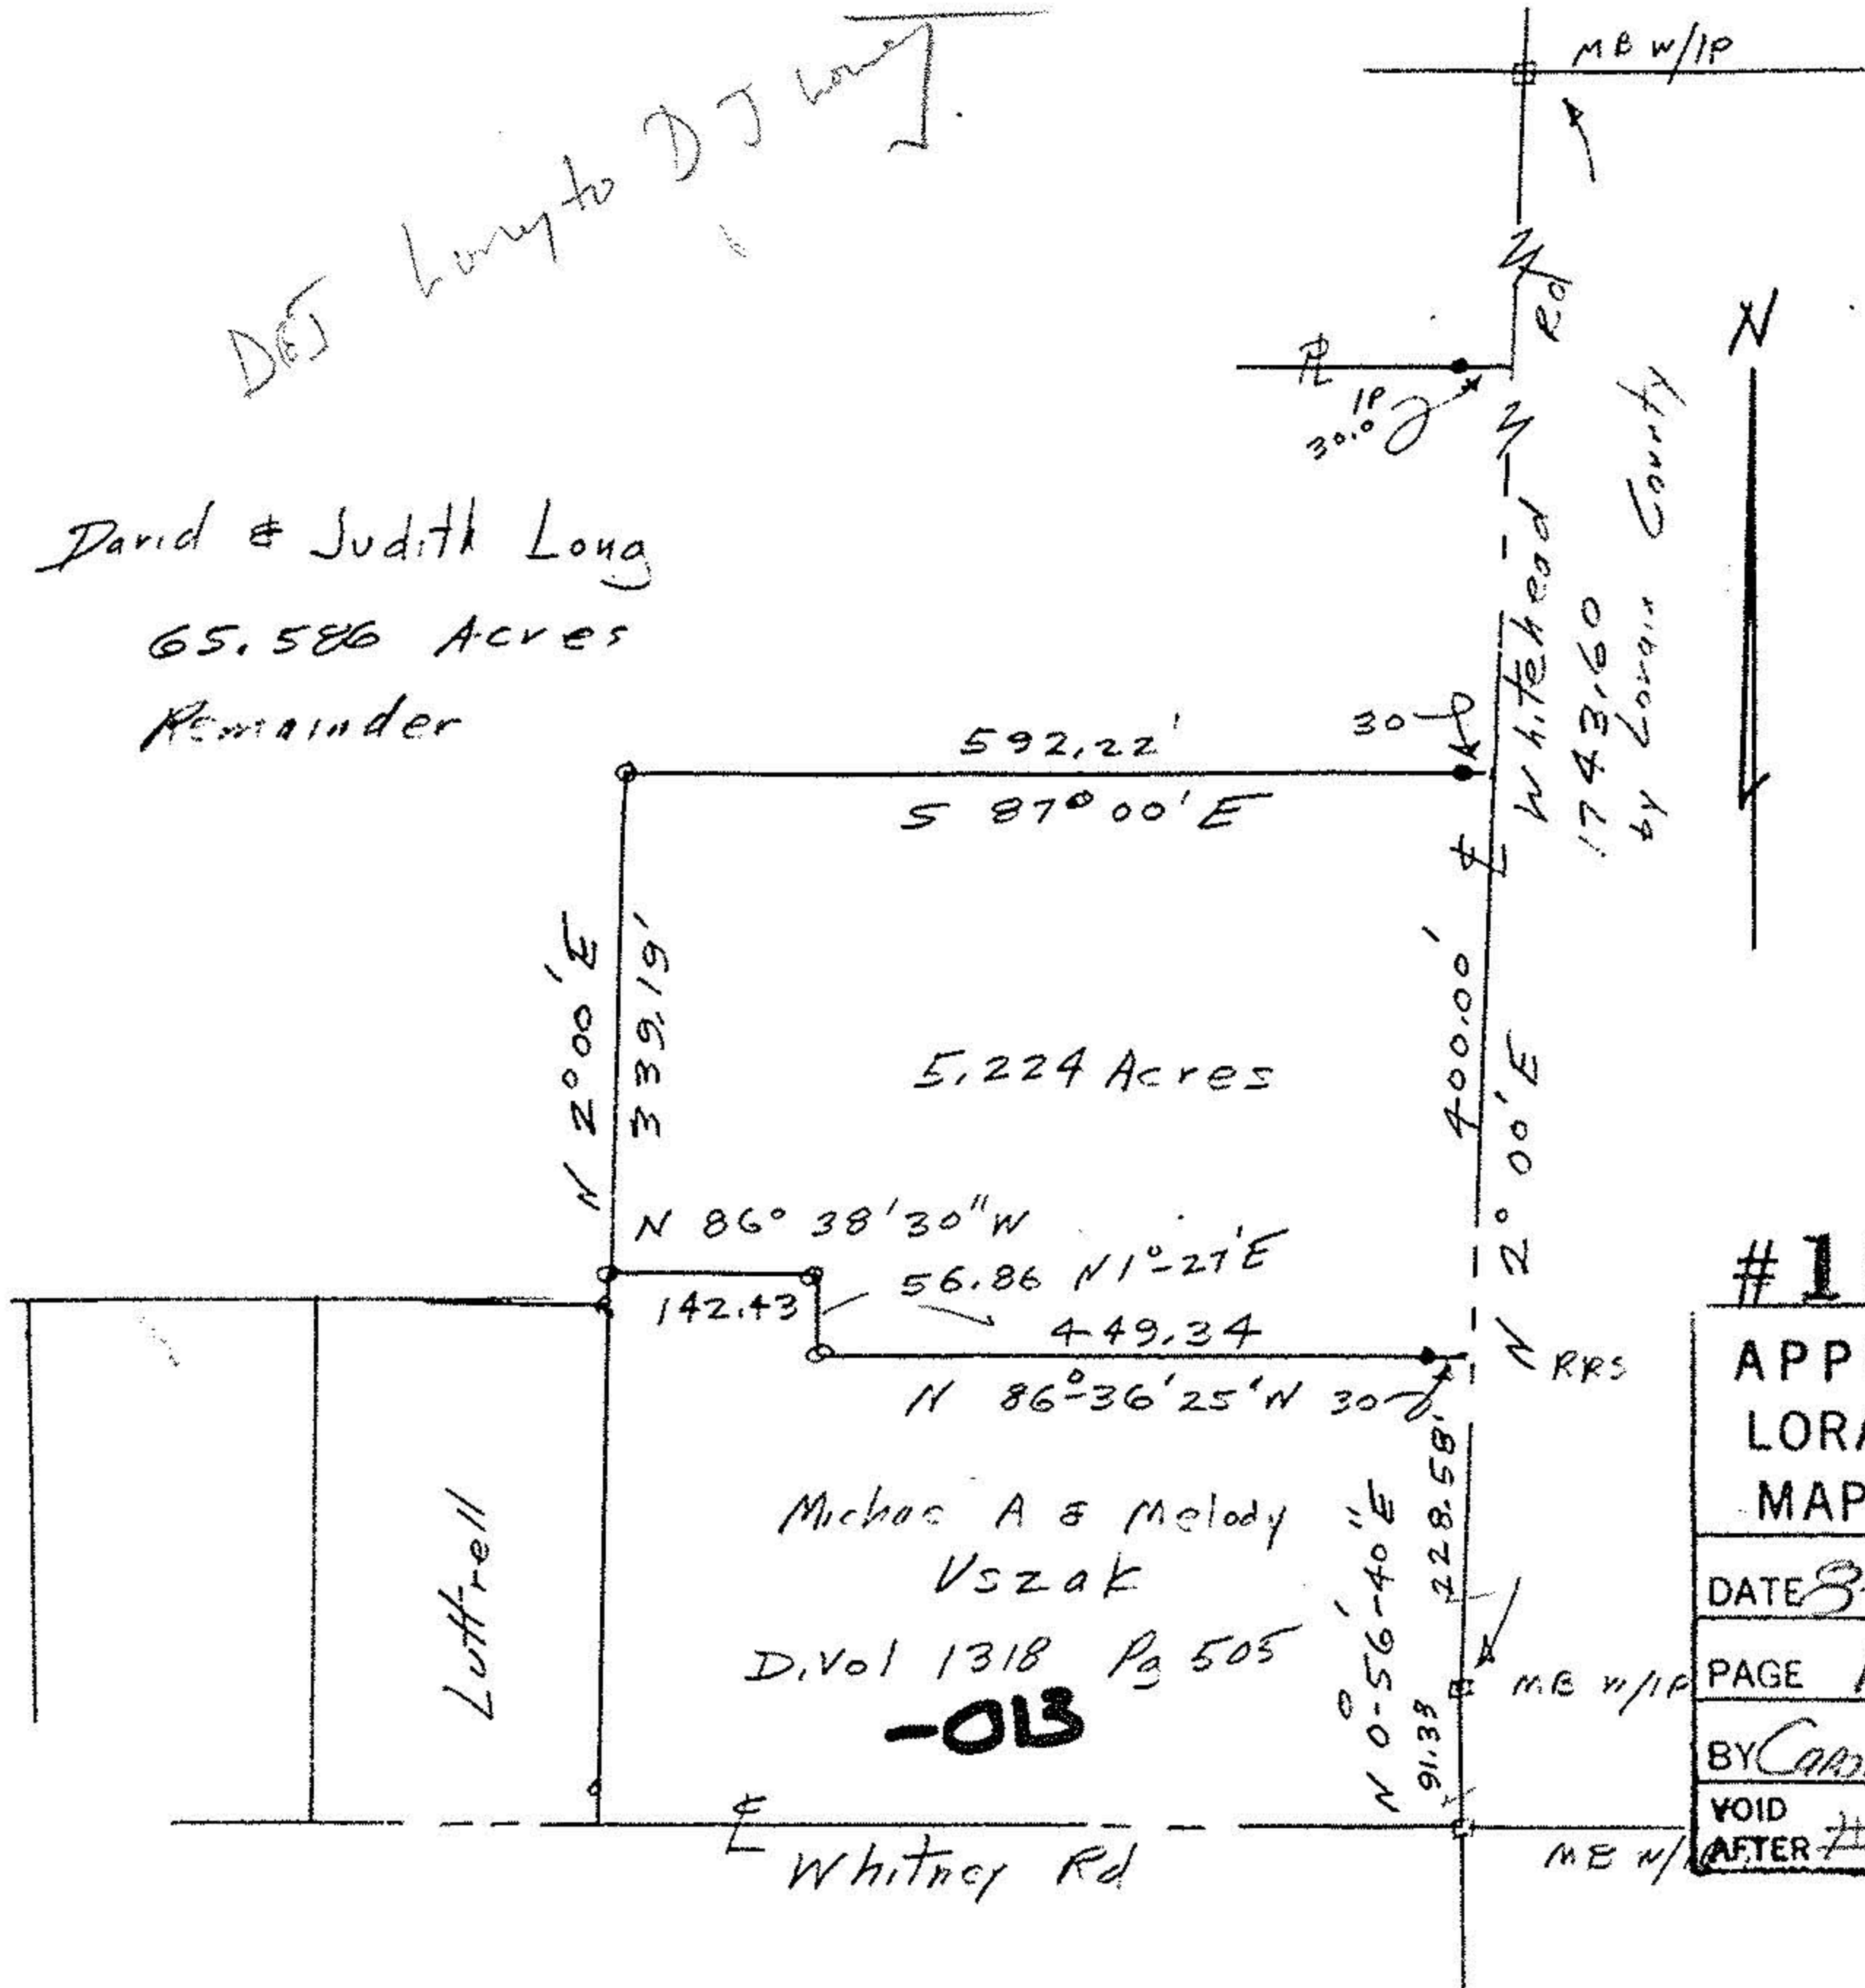

#18556

APPROVED
LORAIN CO.
MAP DEPT.

DATE 8-3-89

PAGE 15E

BY Carolyn Franck

VOID AFTER # 18556

Luttrell

Michael A & Melody
Vszak
D. Vol 1318 Pg 505
-03

John Poznyak
Reg Surveyor
5292

ORIGINAL LOT 63 DATE June 2, 1989
TOWNSHIP La Grange SCALE 1" = 200'
CITY OF N/A FIELD BOOK N/A
COUNTY OF Lorain DRAWN BY J. Poznyak
STATE OF OHIO CHECKED BY _____
W. O. _____ FILE NO. _____

15-6 13-W-063-000-9501 # 18556