



LAUNDON • SIMON • CAHL & ASSOC., INC.
PROFESSIONAL LAND SURVEYORS
110 MIDDLE AVE., ELYRIA, O. 44035


SURVEY FOR:

LAURA B. WRIGHT

Orig. Lot No. 53	City of	Date 8-12-97 Scale 1" = 150'
Orig. Sec No.	Village of	Dwn. by R.G.S. Chkd. by R.C.
Tract	County of LORAIN	Job No. 97-2934 F.B. 242/9
Township of GRAFTON	State of Ohio	Printed

MEDINA-ELYRIA RD. (S.R's 57 & 303)

2058.69' to M.B./I.P.
@ ISLAND RD.

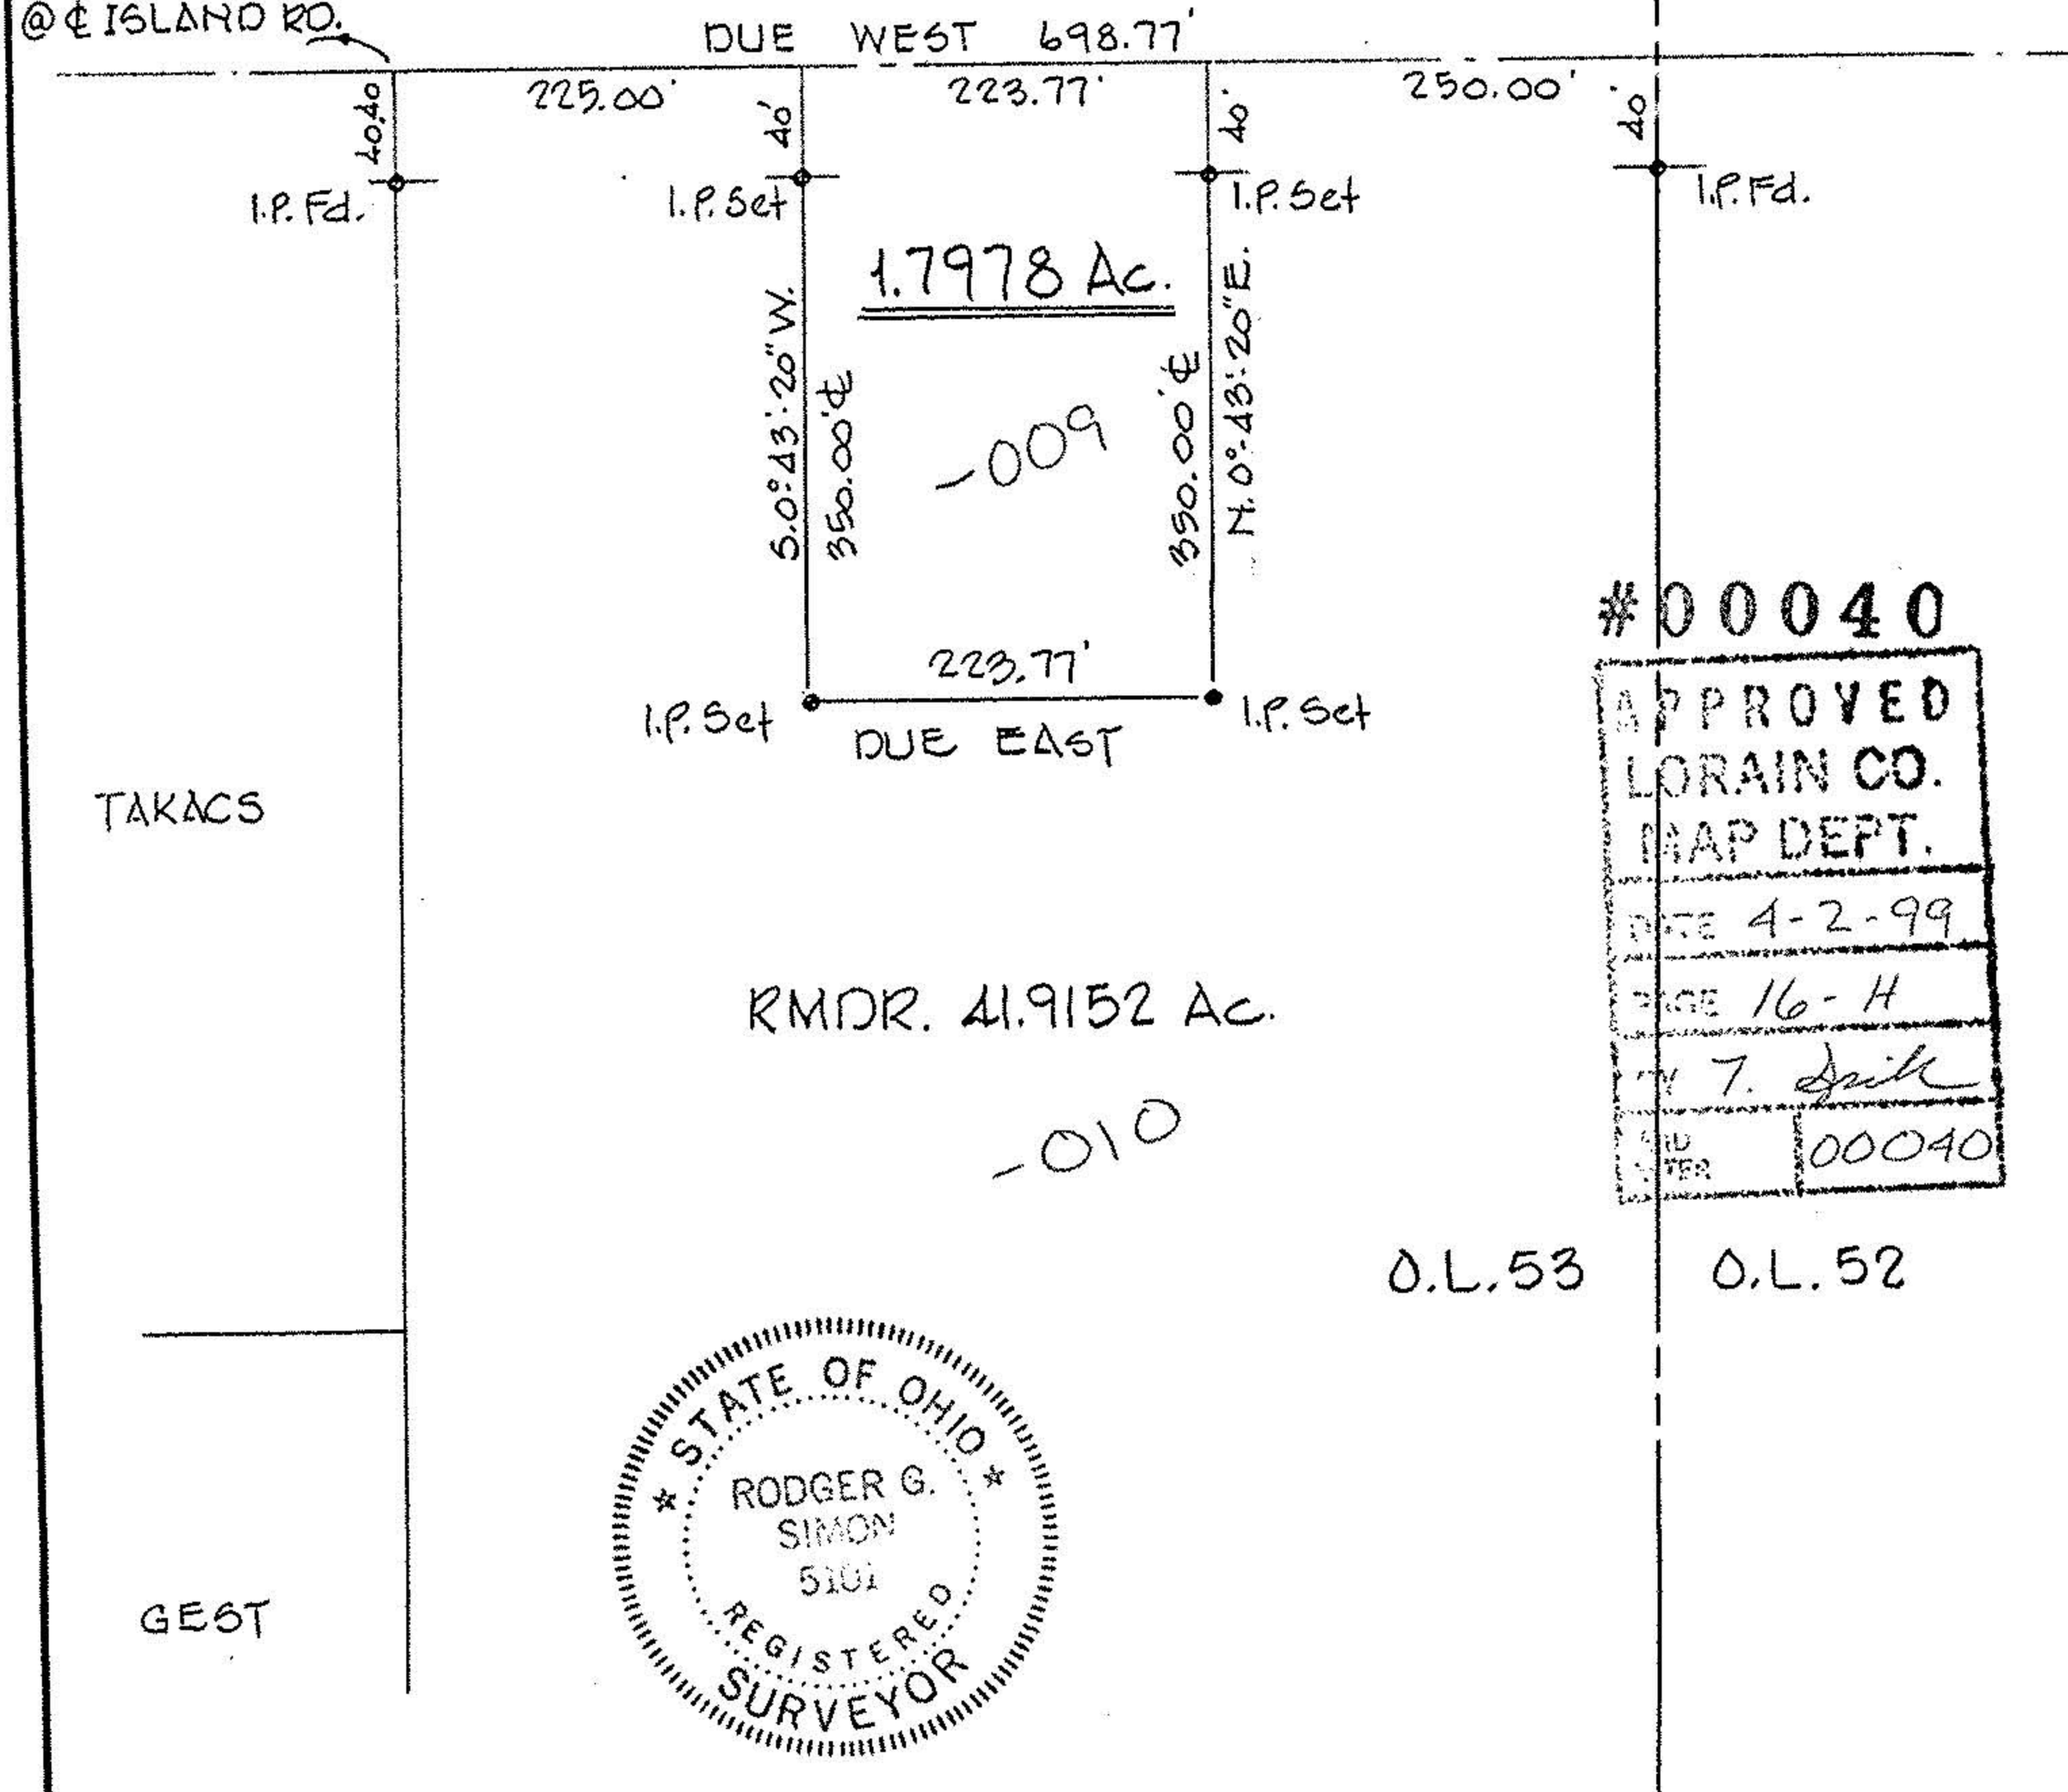

#00040
APPROVED
LORAIN CO.
MAP DEPT.
DATE 4-2-99
PAGE 16-H
R.G.S.
00040




LAUNDON • SIMON • CAHL & ASSOC., INC.
CONSULTING ENGINEERS & SURVEYORS
110 MIDDLE AVE., ELYRIA, O. 44035

SURVEY FOR:


LAURA B. WRIGHT

Orig. Lot 53	City of	Date OCT. '94 Scale 1" = 100'
Orig. Sec	Village of	Dwn. by R.G.S. Chkd. by R.C.
Tract	County of LORAIN	Job No. 94-2653 F.B. 233/60
Township of GRAFTON	State of OHIO	Printed

MEDINA-ELYRIA RD. (ST. RTS. 57 & 303)

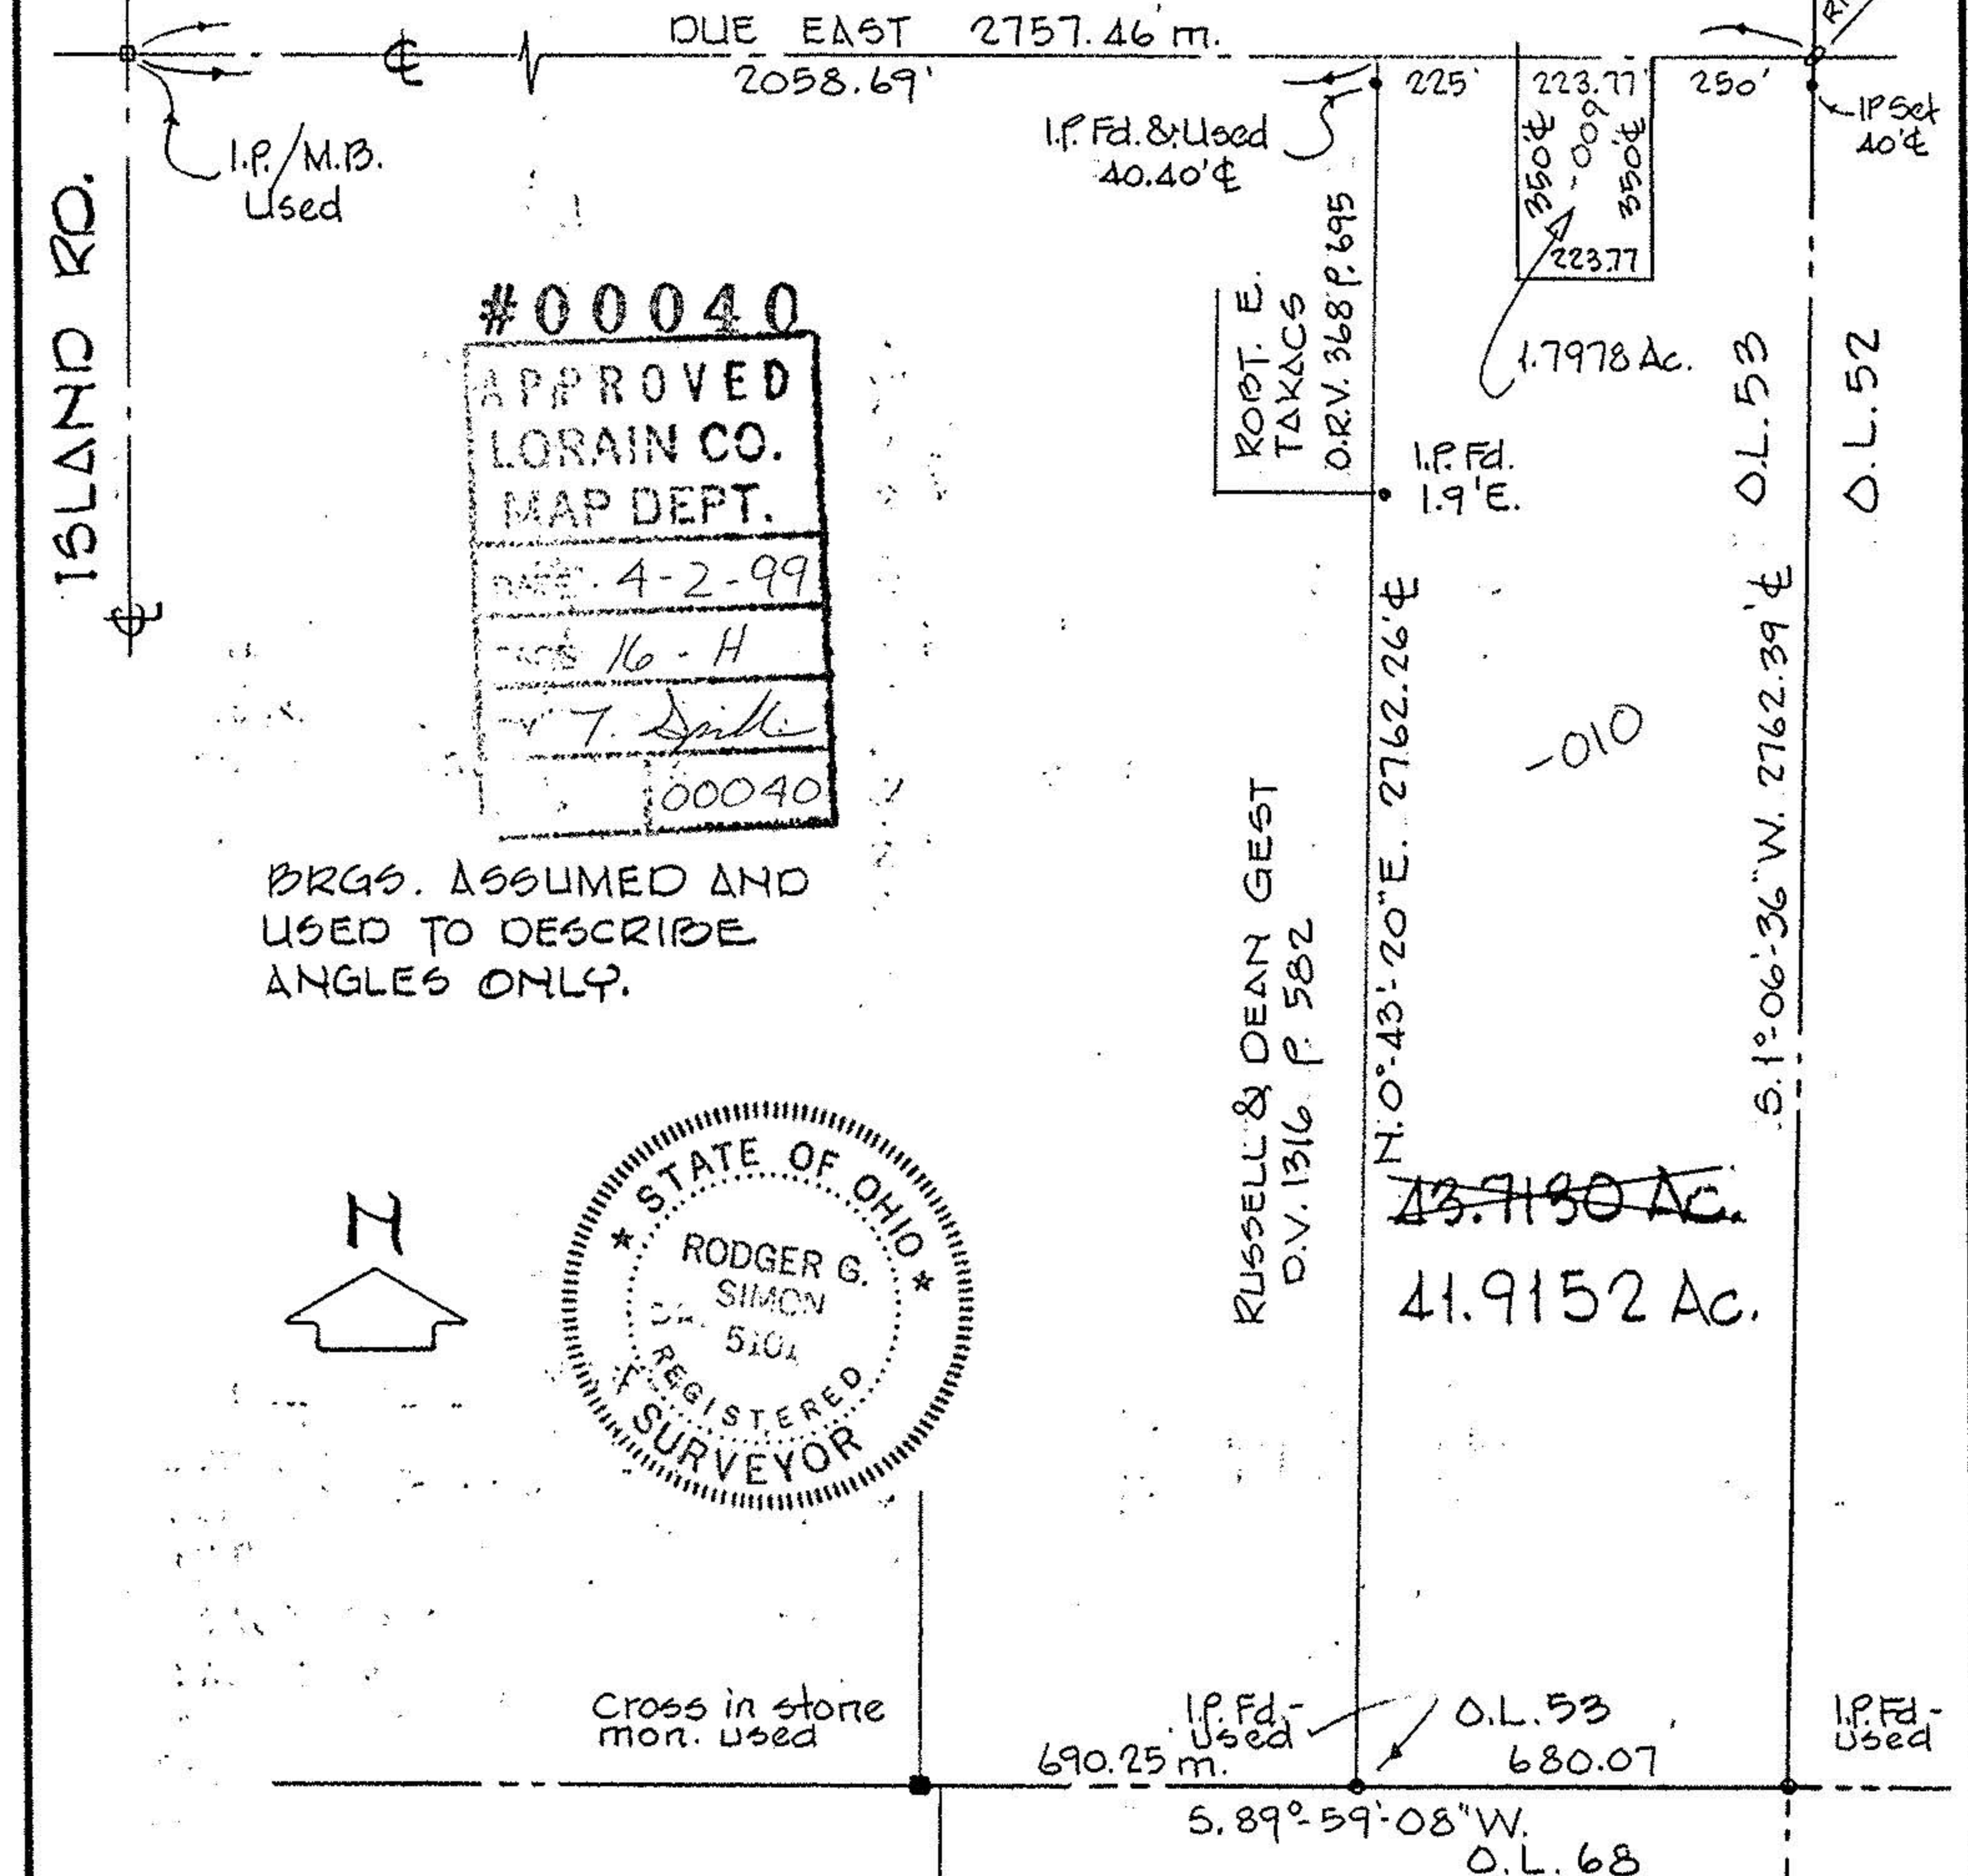

#00040
APPROVED
LORAIN CO.
MAP DEPT.
DATE 4-2-99
PAGE 16-H
R.G.S.
00040

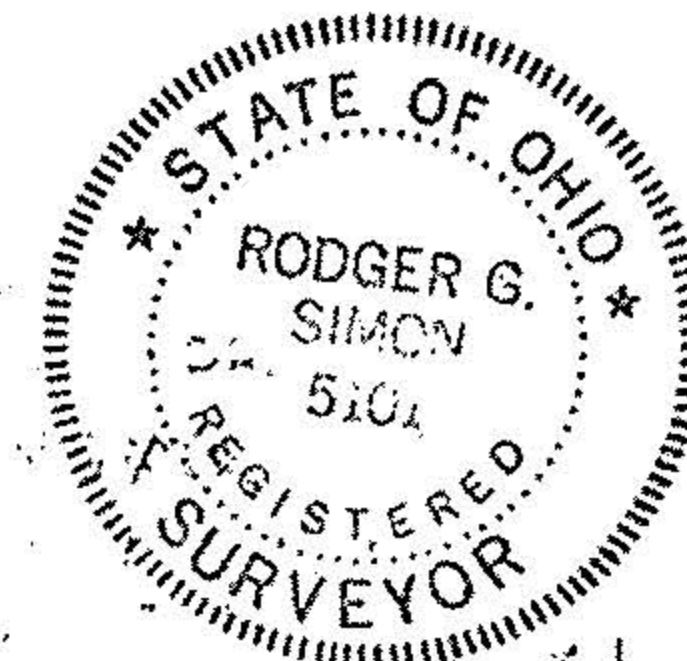

REV. 10-1-98