


FOOR & ASSOCIATES, Inc. - SURVEYORS

OFFICE 327-4776
CLEVELAND 779-5788

35826 CENTER RIDGE
N RIDGEVILLE, OHIO 44039

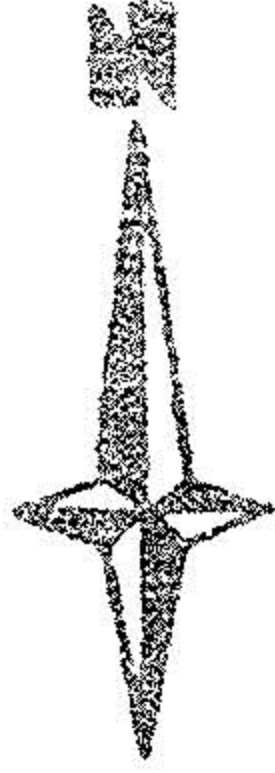


16-9
0.1-75

DATE: JULY 1979 SCALE: 1"=100'

AVON - BELDEN RD


MON. COX

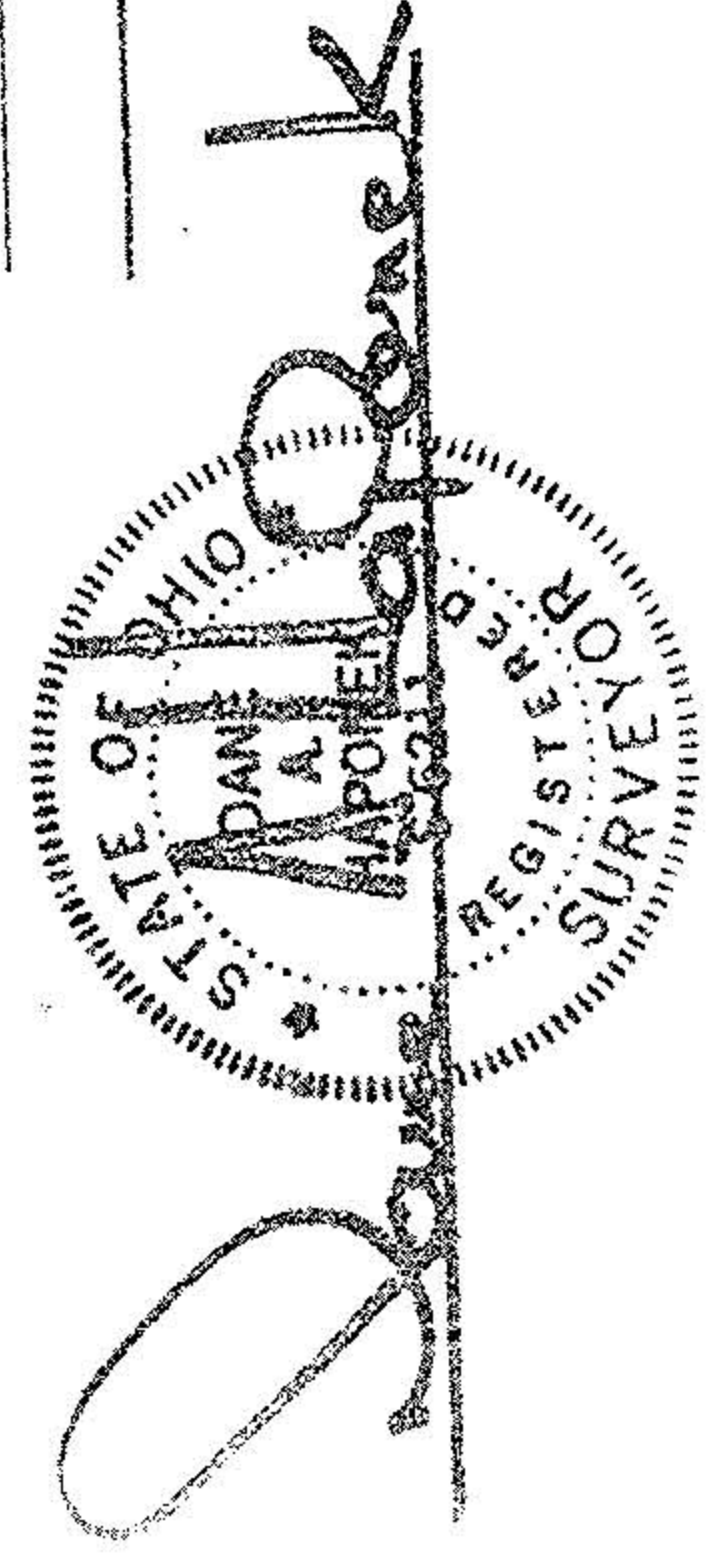

SURVEY
OF PART OF
ORIGINAL CRAFTON TWP.
LOT NO. 75
TOWNSHIP OF CRAFTON
COUNTY OF LORAIN
STATE OF OHIO

PREPARED FOR:

WILLIAM H. GEST
25915 LANE ROAD
CRAFTON, OHIO

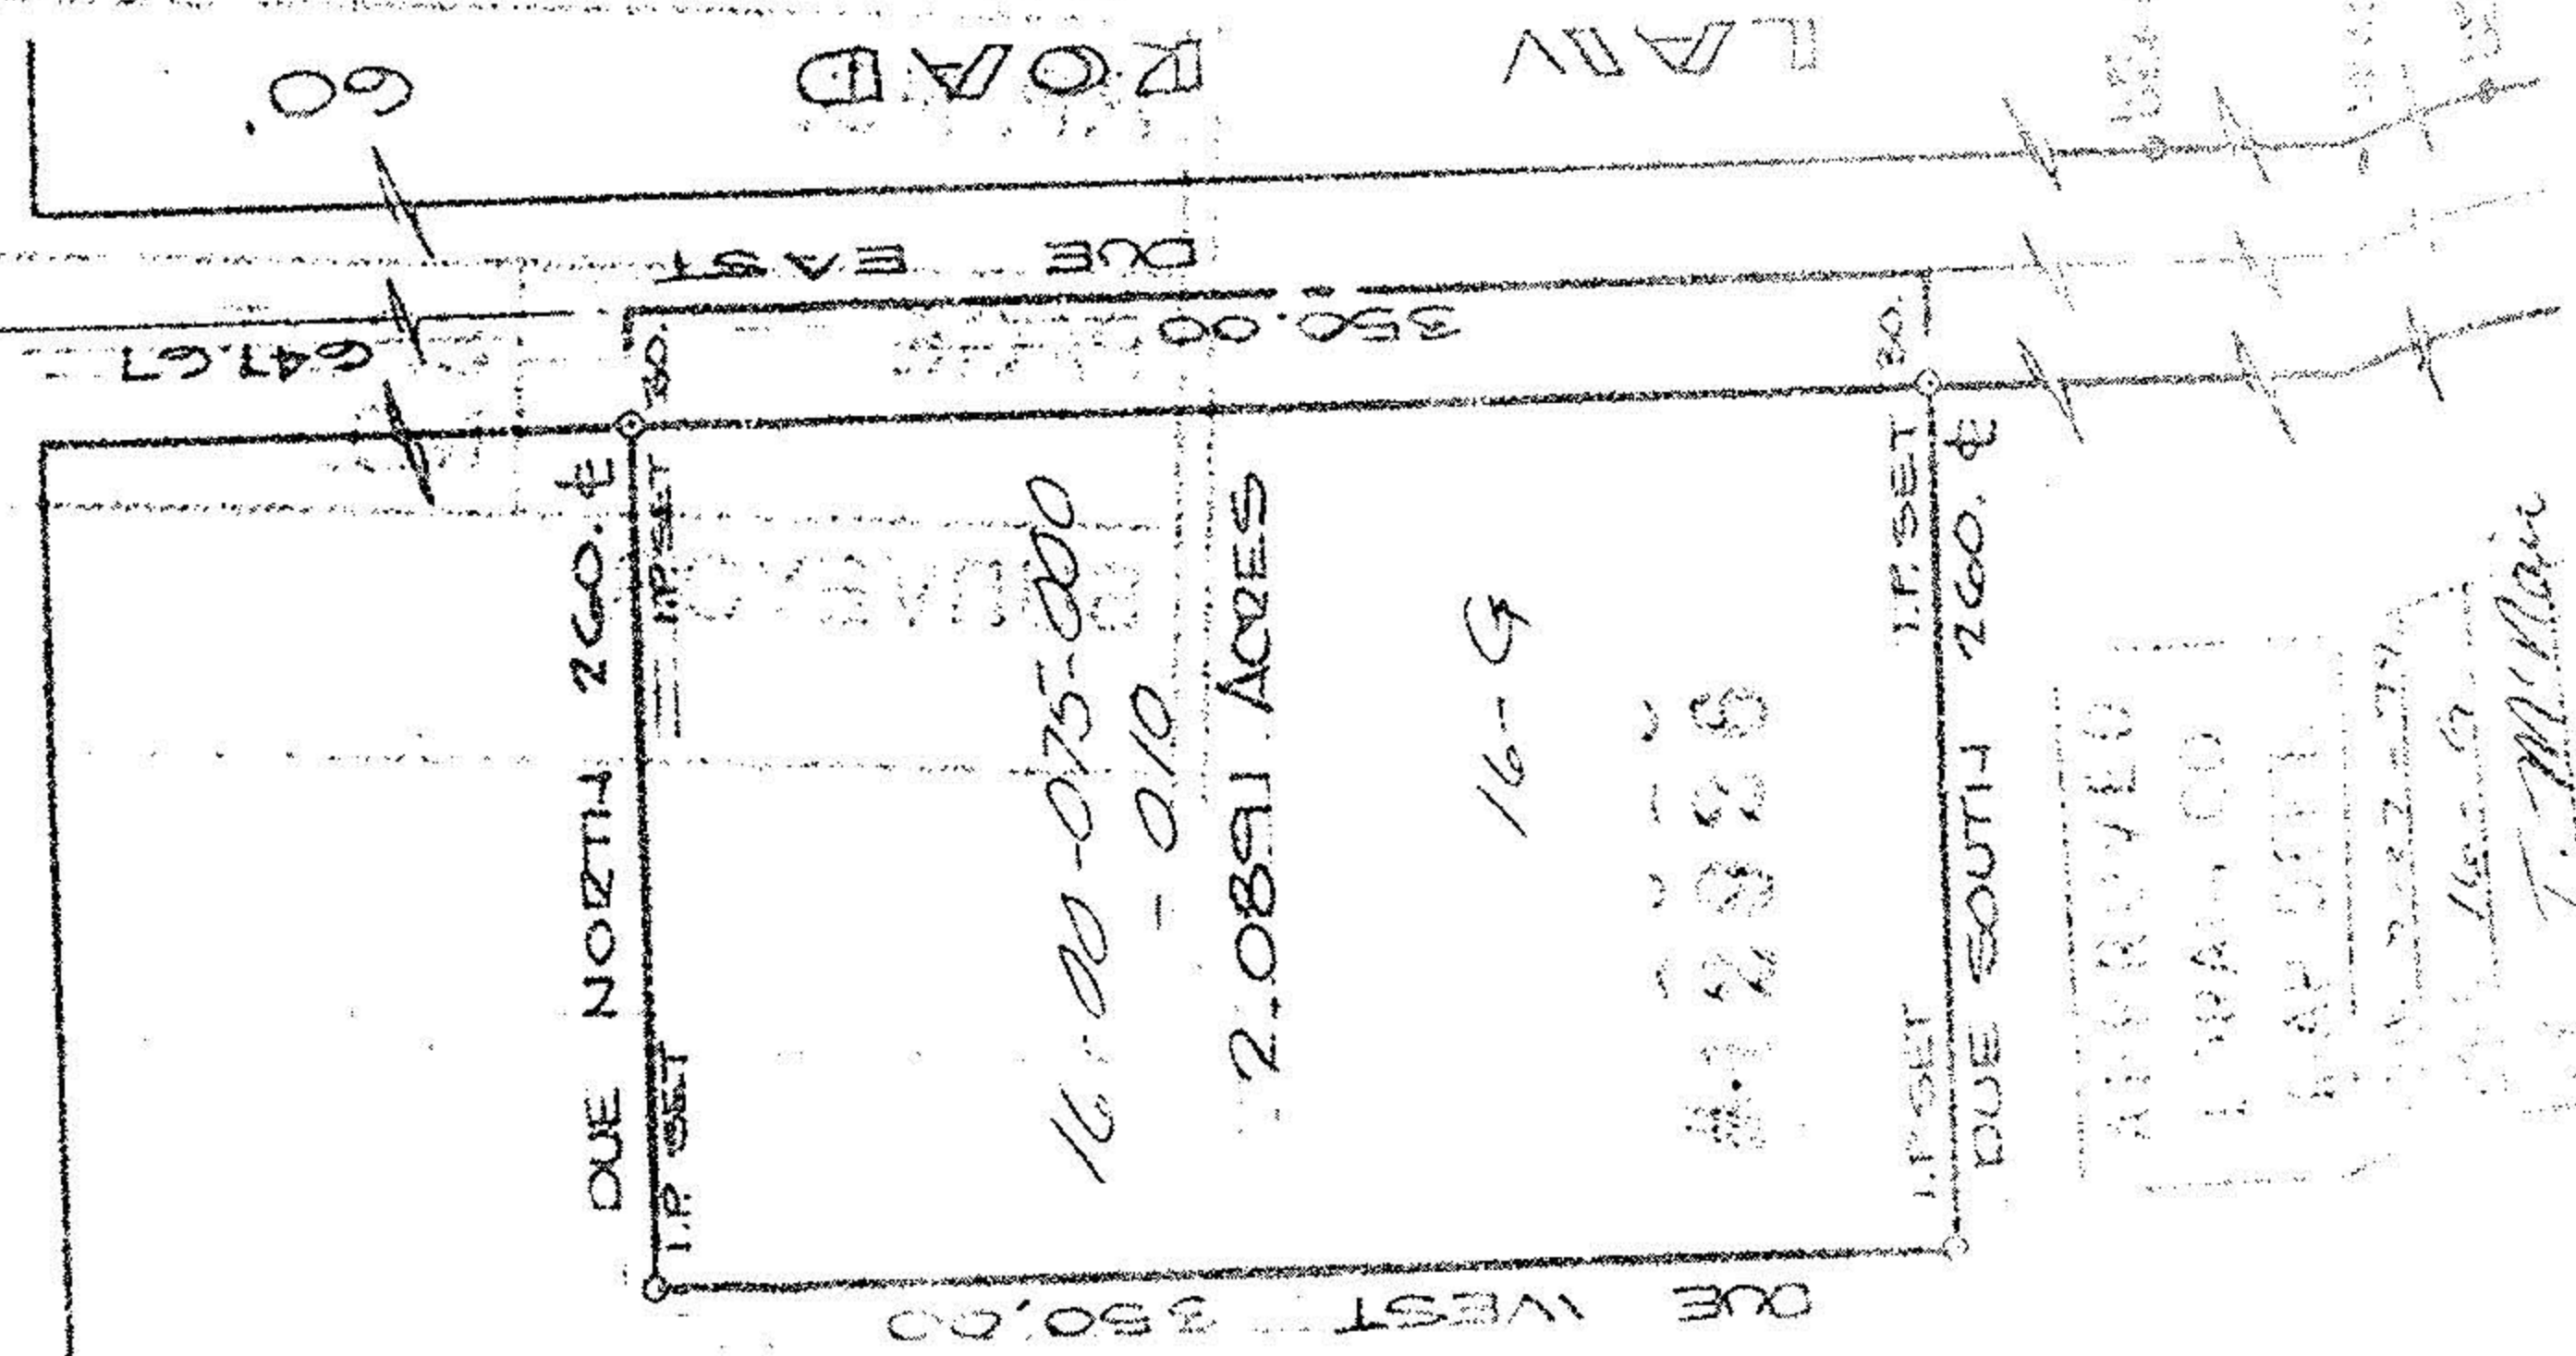

APPROVED

LORAIN CO

CLERK

JULY 23 1979

T. M. Main

79-114

16-9-075-000