




MAP OF SURVEY FOR MIKE SAUTER
 GRAFTON TWP. - D.L. #60 - LORAIN CO.,
 MAY 1991
 JOHN R. HAMILTON - REG. SURV. #6861
 SCALE 1"=100'

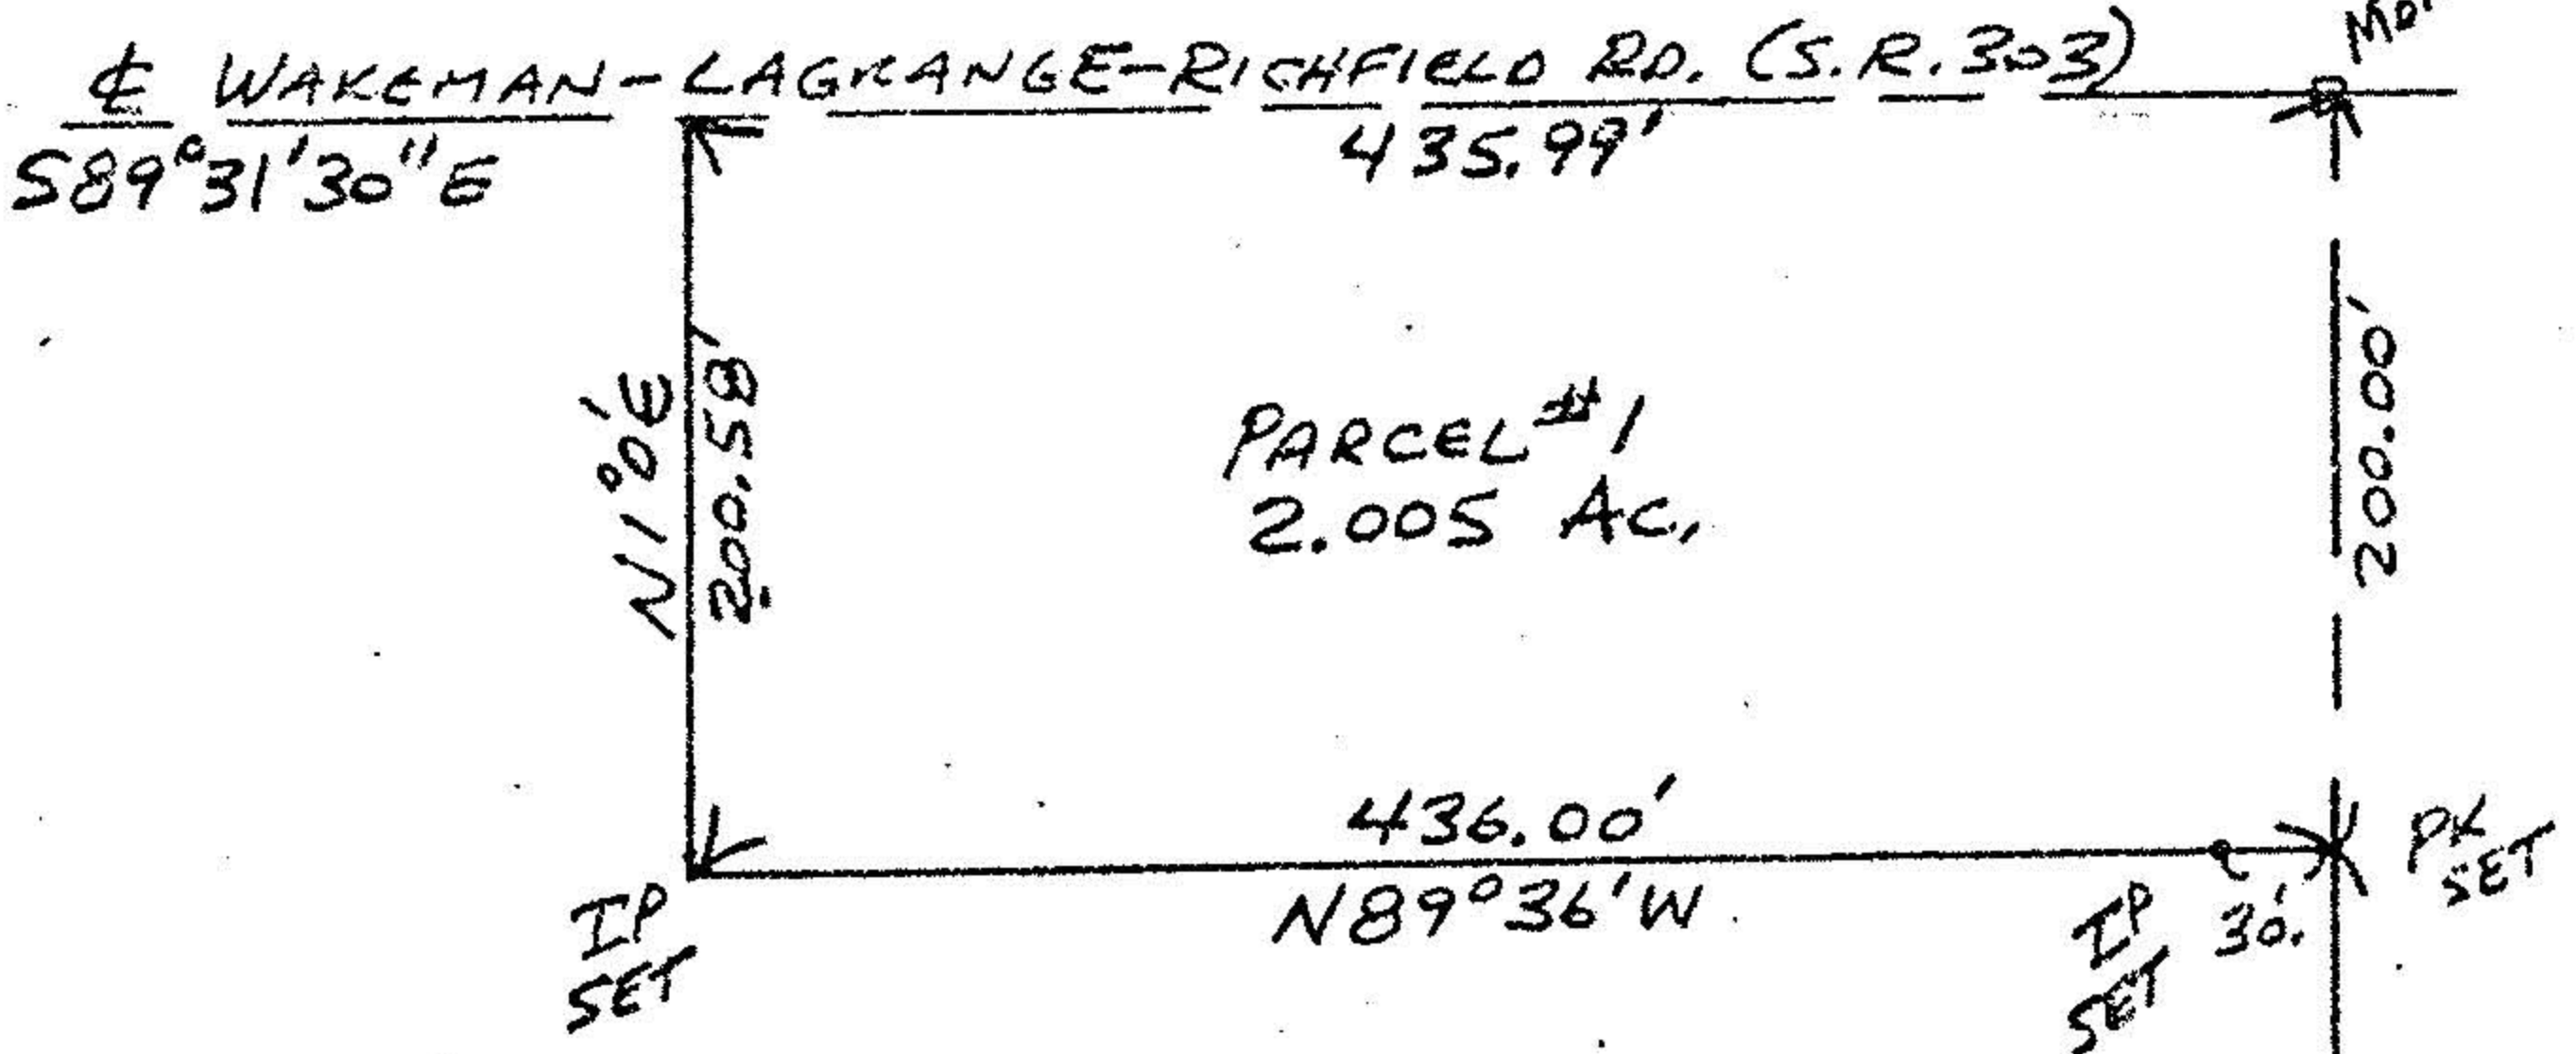

NORTH
 SCALE 1"=100'

CHAMBERLAIN LAND Co.
 O.R. VOL. 246, P. 52 # 19552
 142.32 Ac. ORIG.
 138.313 Ac. REM.

| | |
|-------------------------------------|--------------------|
| APPROVED LORAIN CO. MAP DEPT. | |
| DATE | 9-16-91 |
| PAGE | 16-E |
| BY | CARDLYN FRANCIS |
| VOID AFTER # | 19552 |

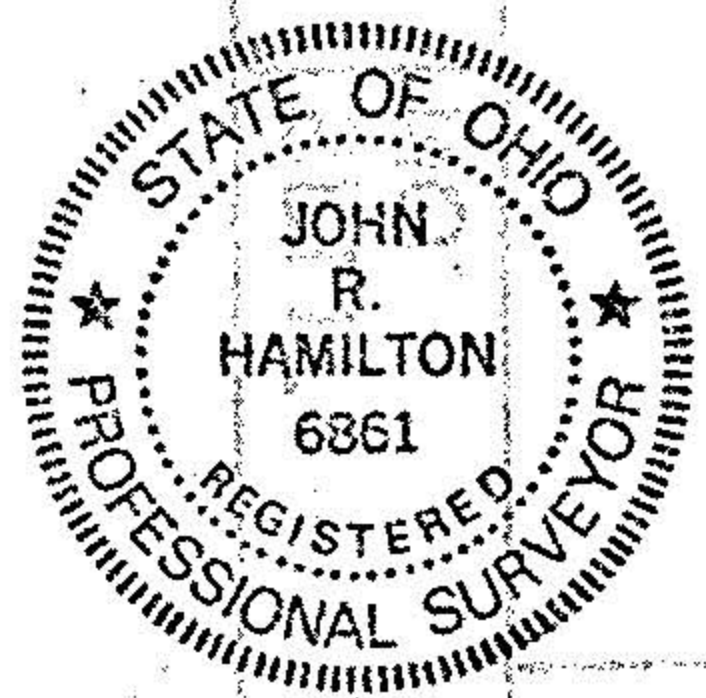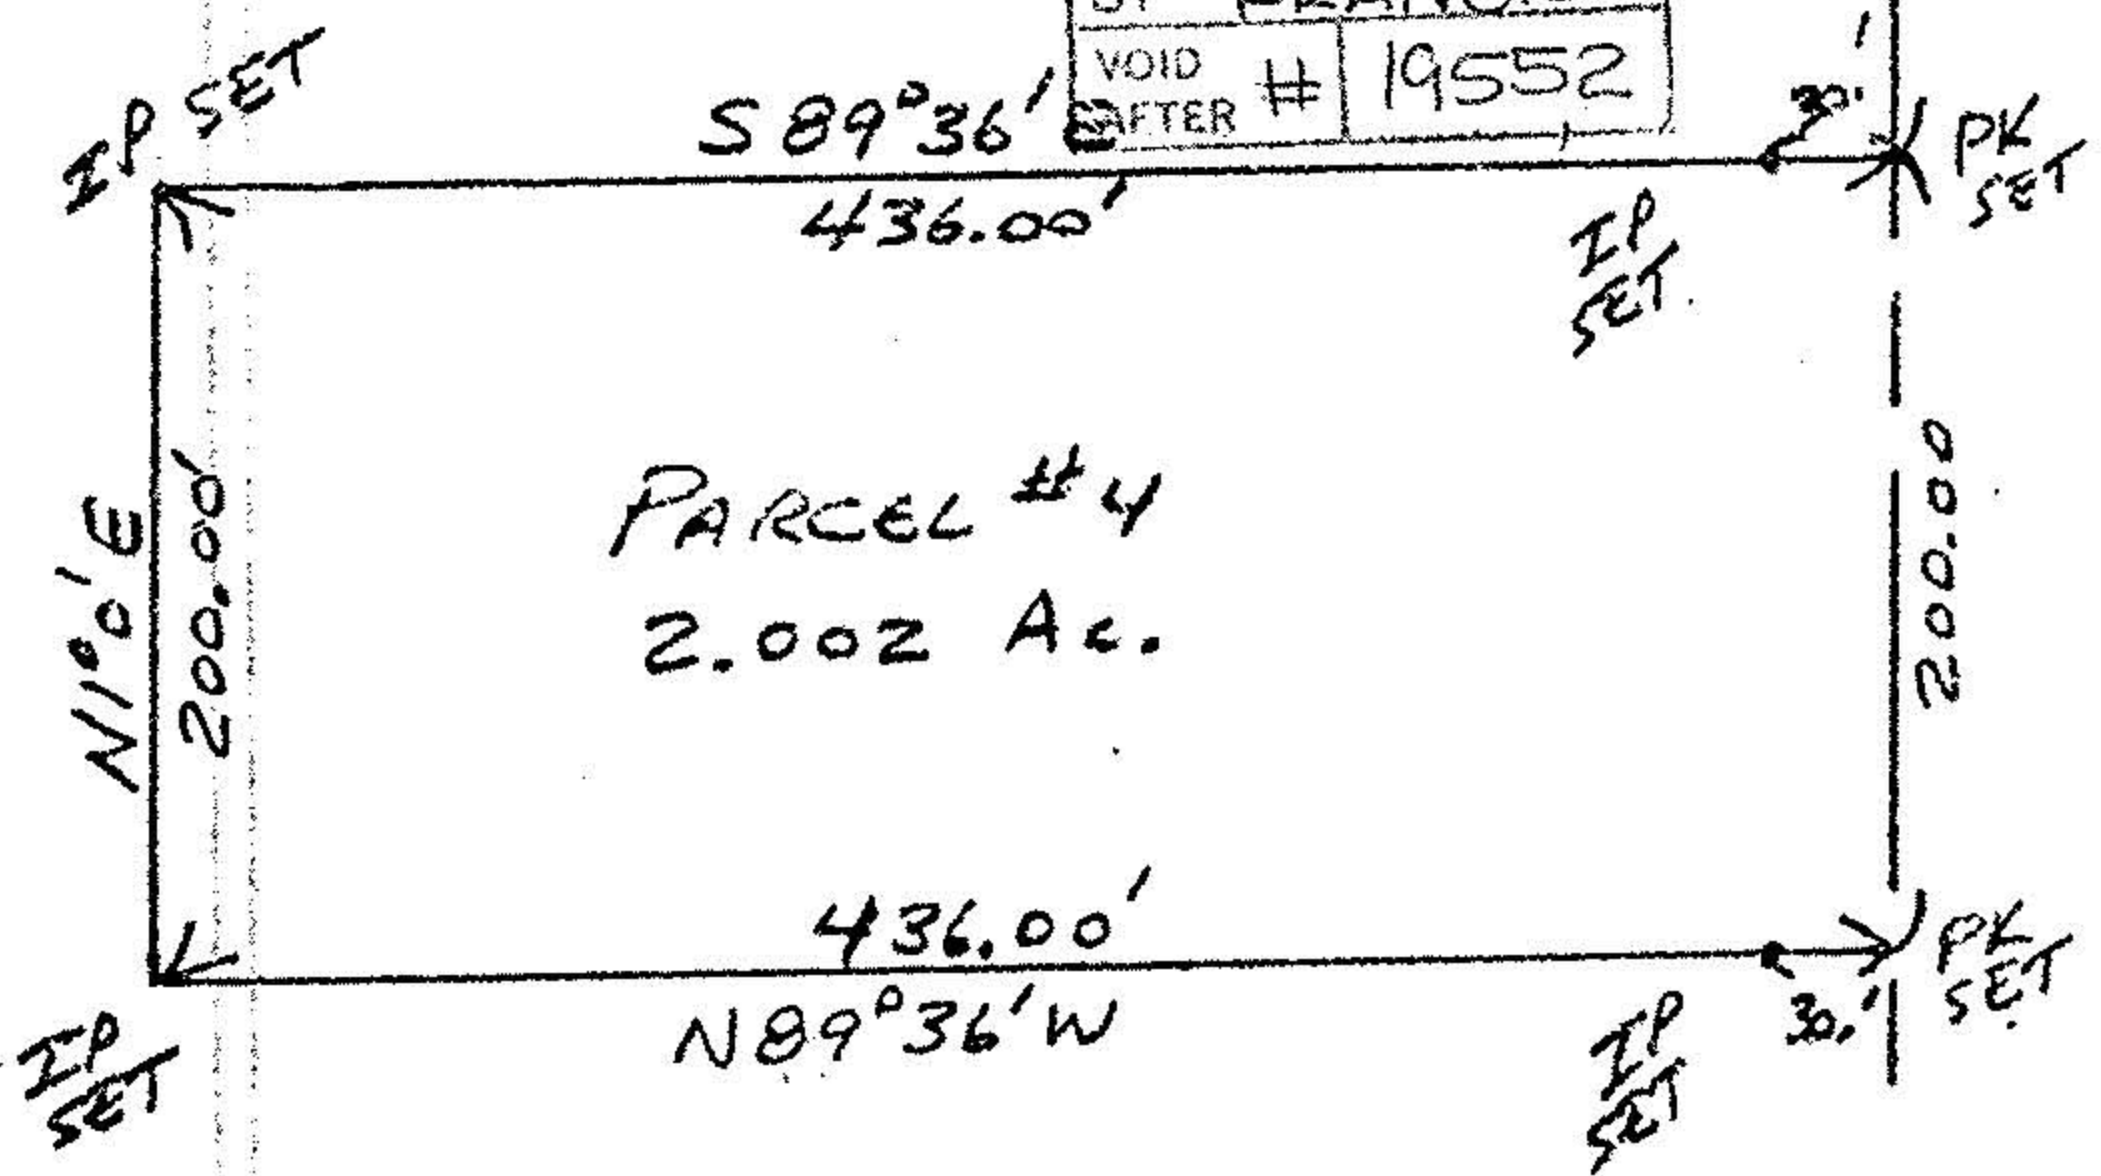

16-00-060-000-

#19552

16-E