


19624

16-E

16-00-060-000

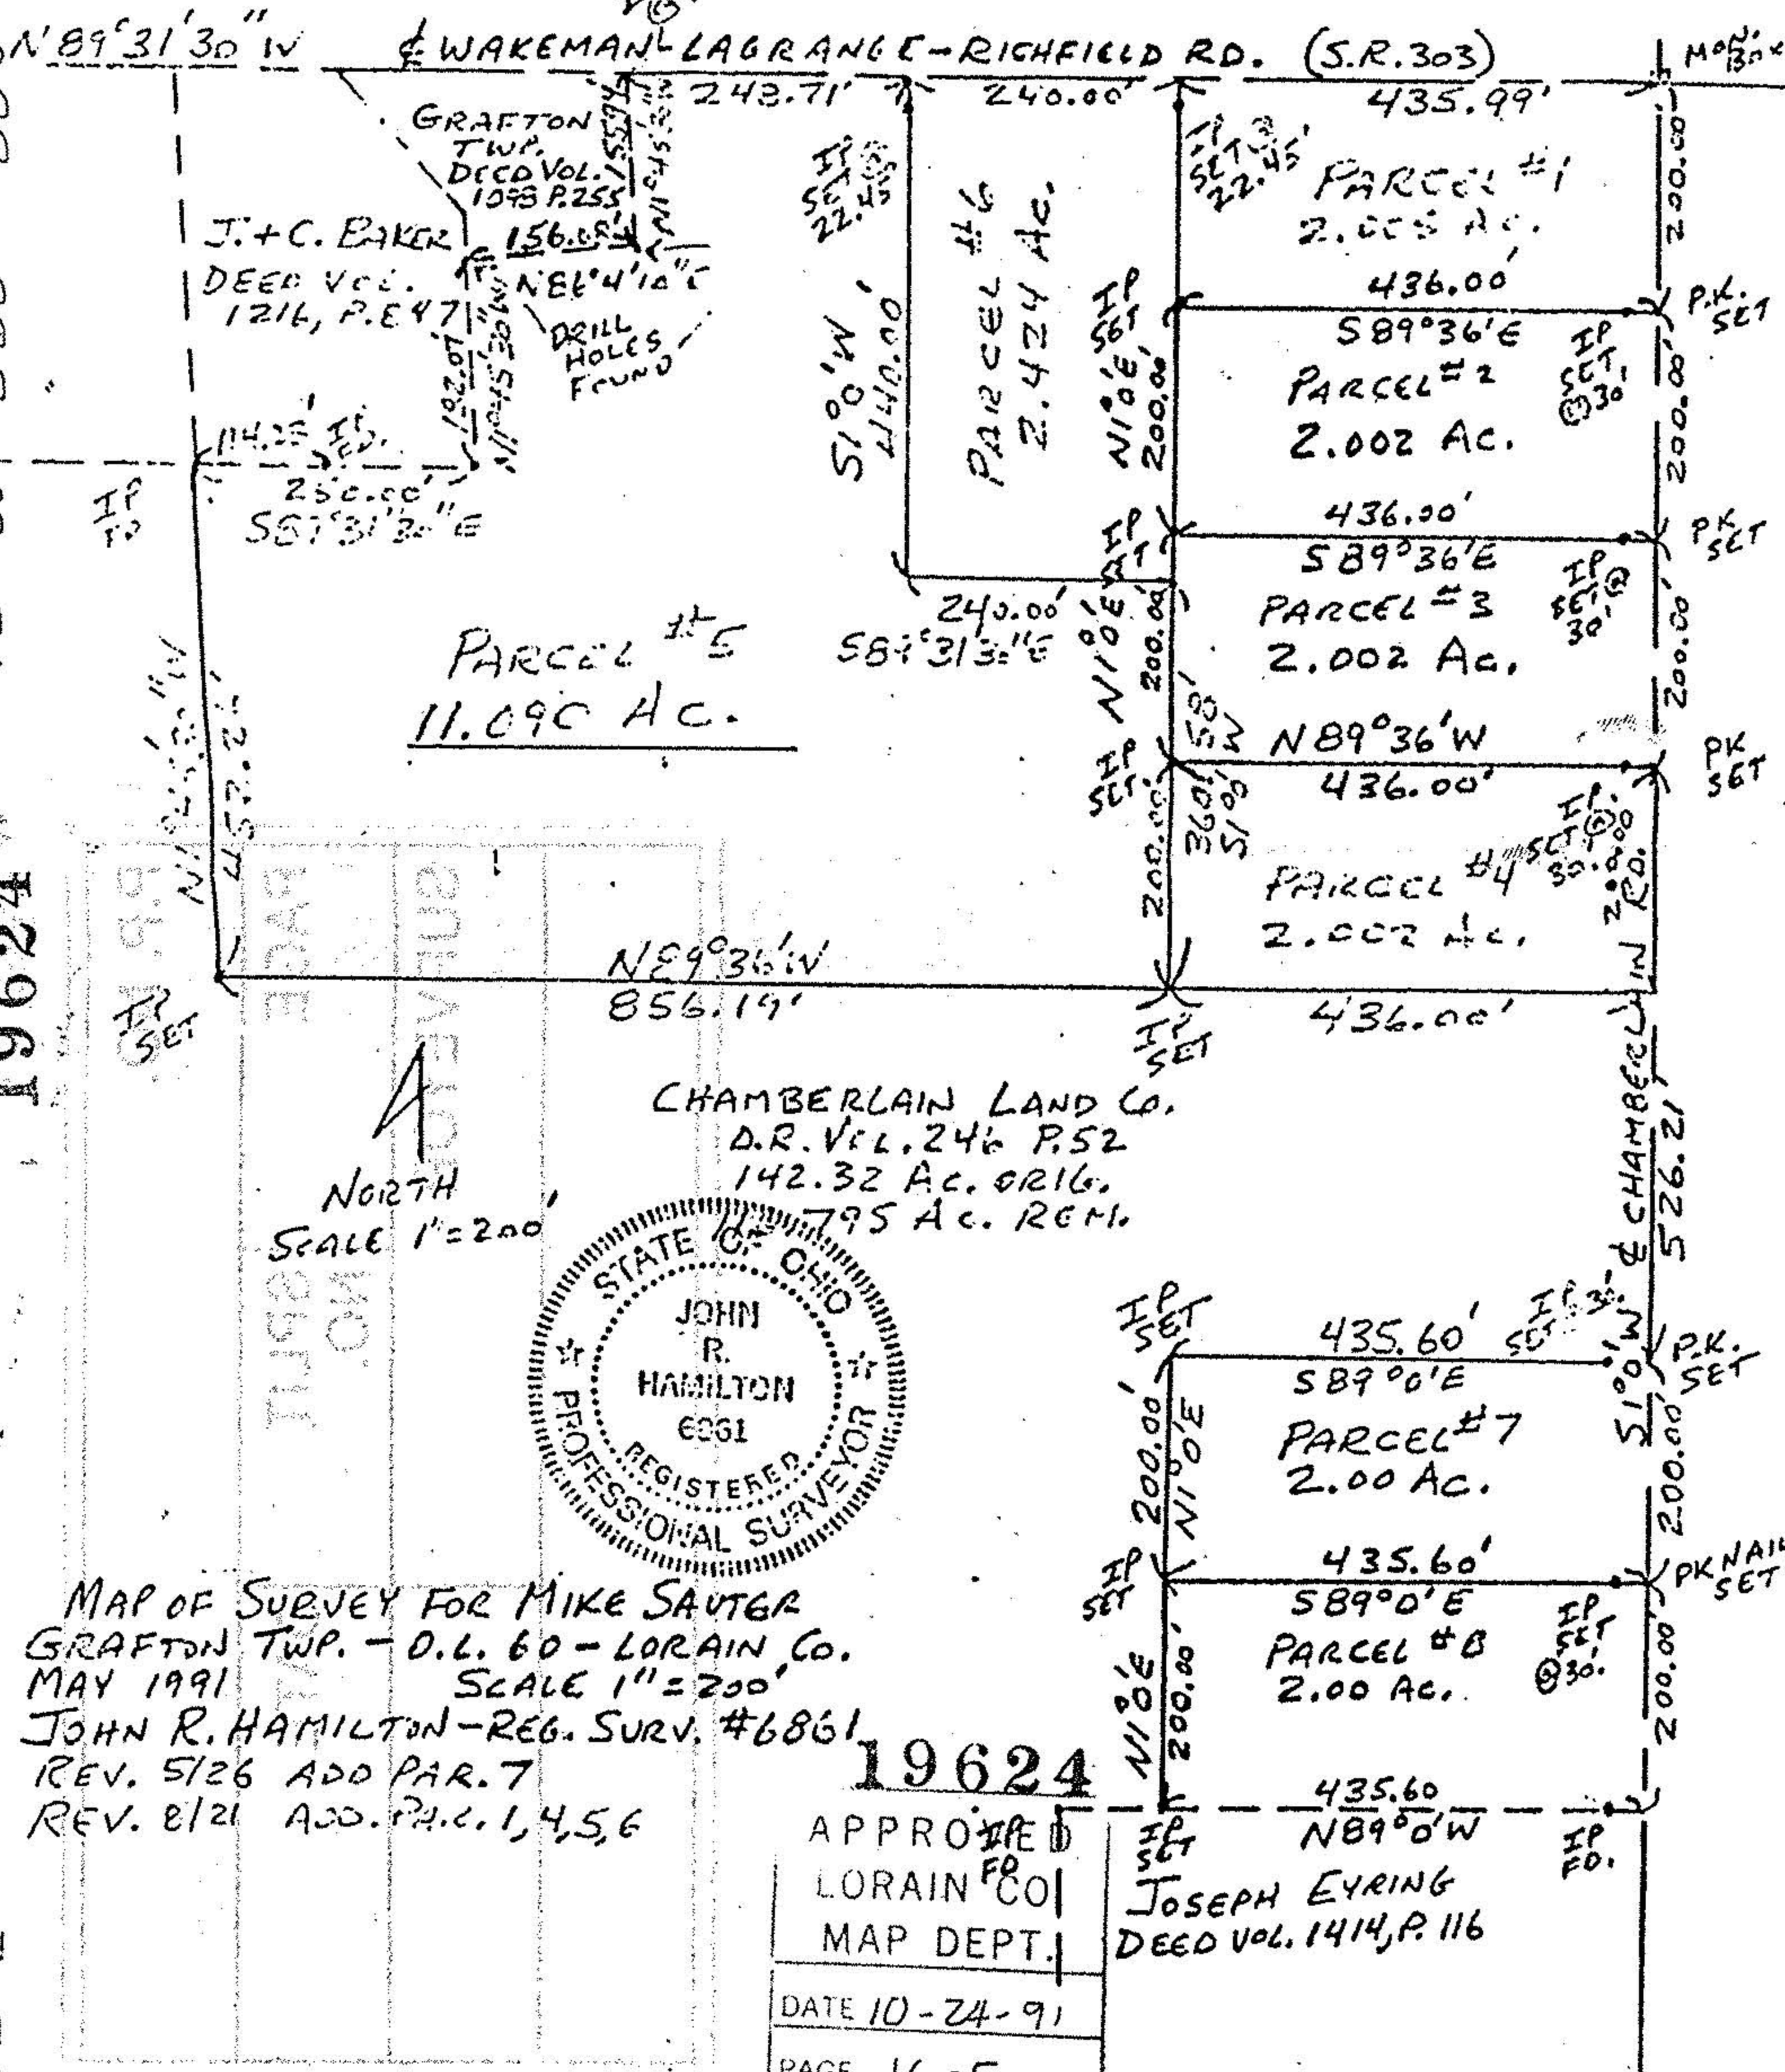

APPROVED
LORAIN CO
MAP DEPT.
DATE 10-24-91
PAGE 16-E
CAROLYN
BY FRANCIS
VOID 119624