


BLOCK A
5.4751 Ac.

MENNEL ROAD 60'

GREEN MEADOWS CIRCLE 60'

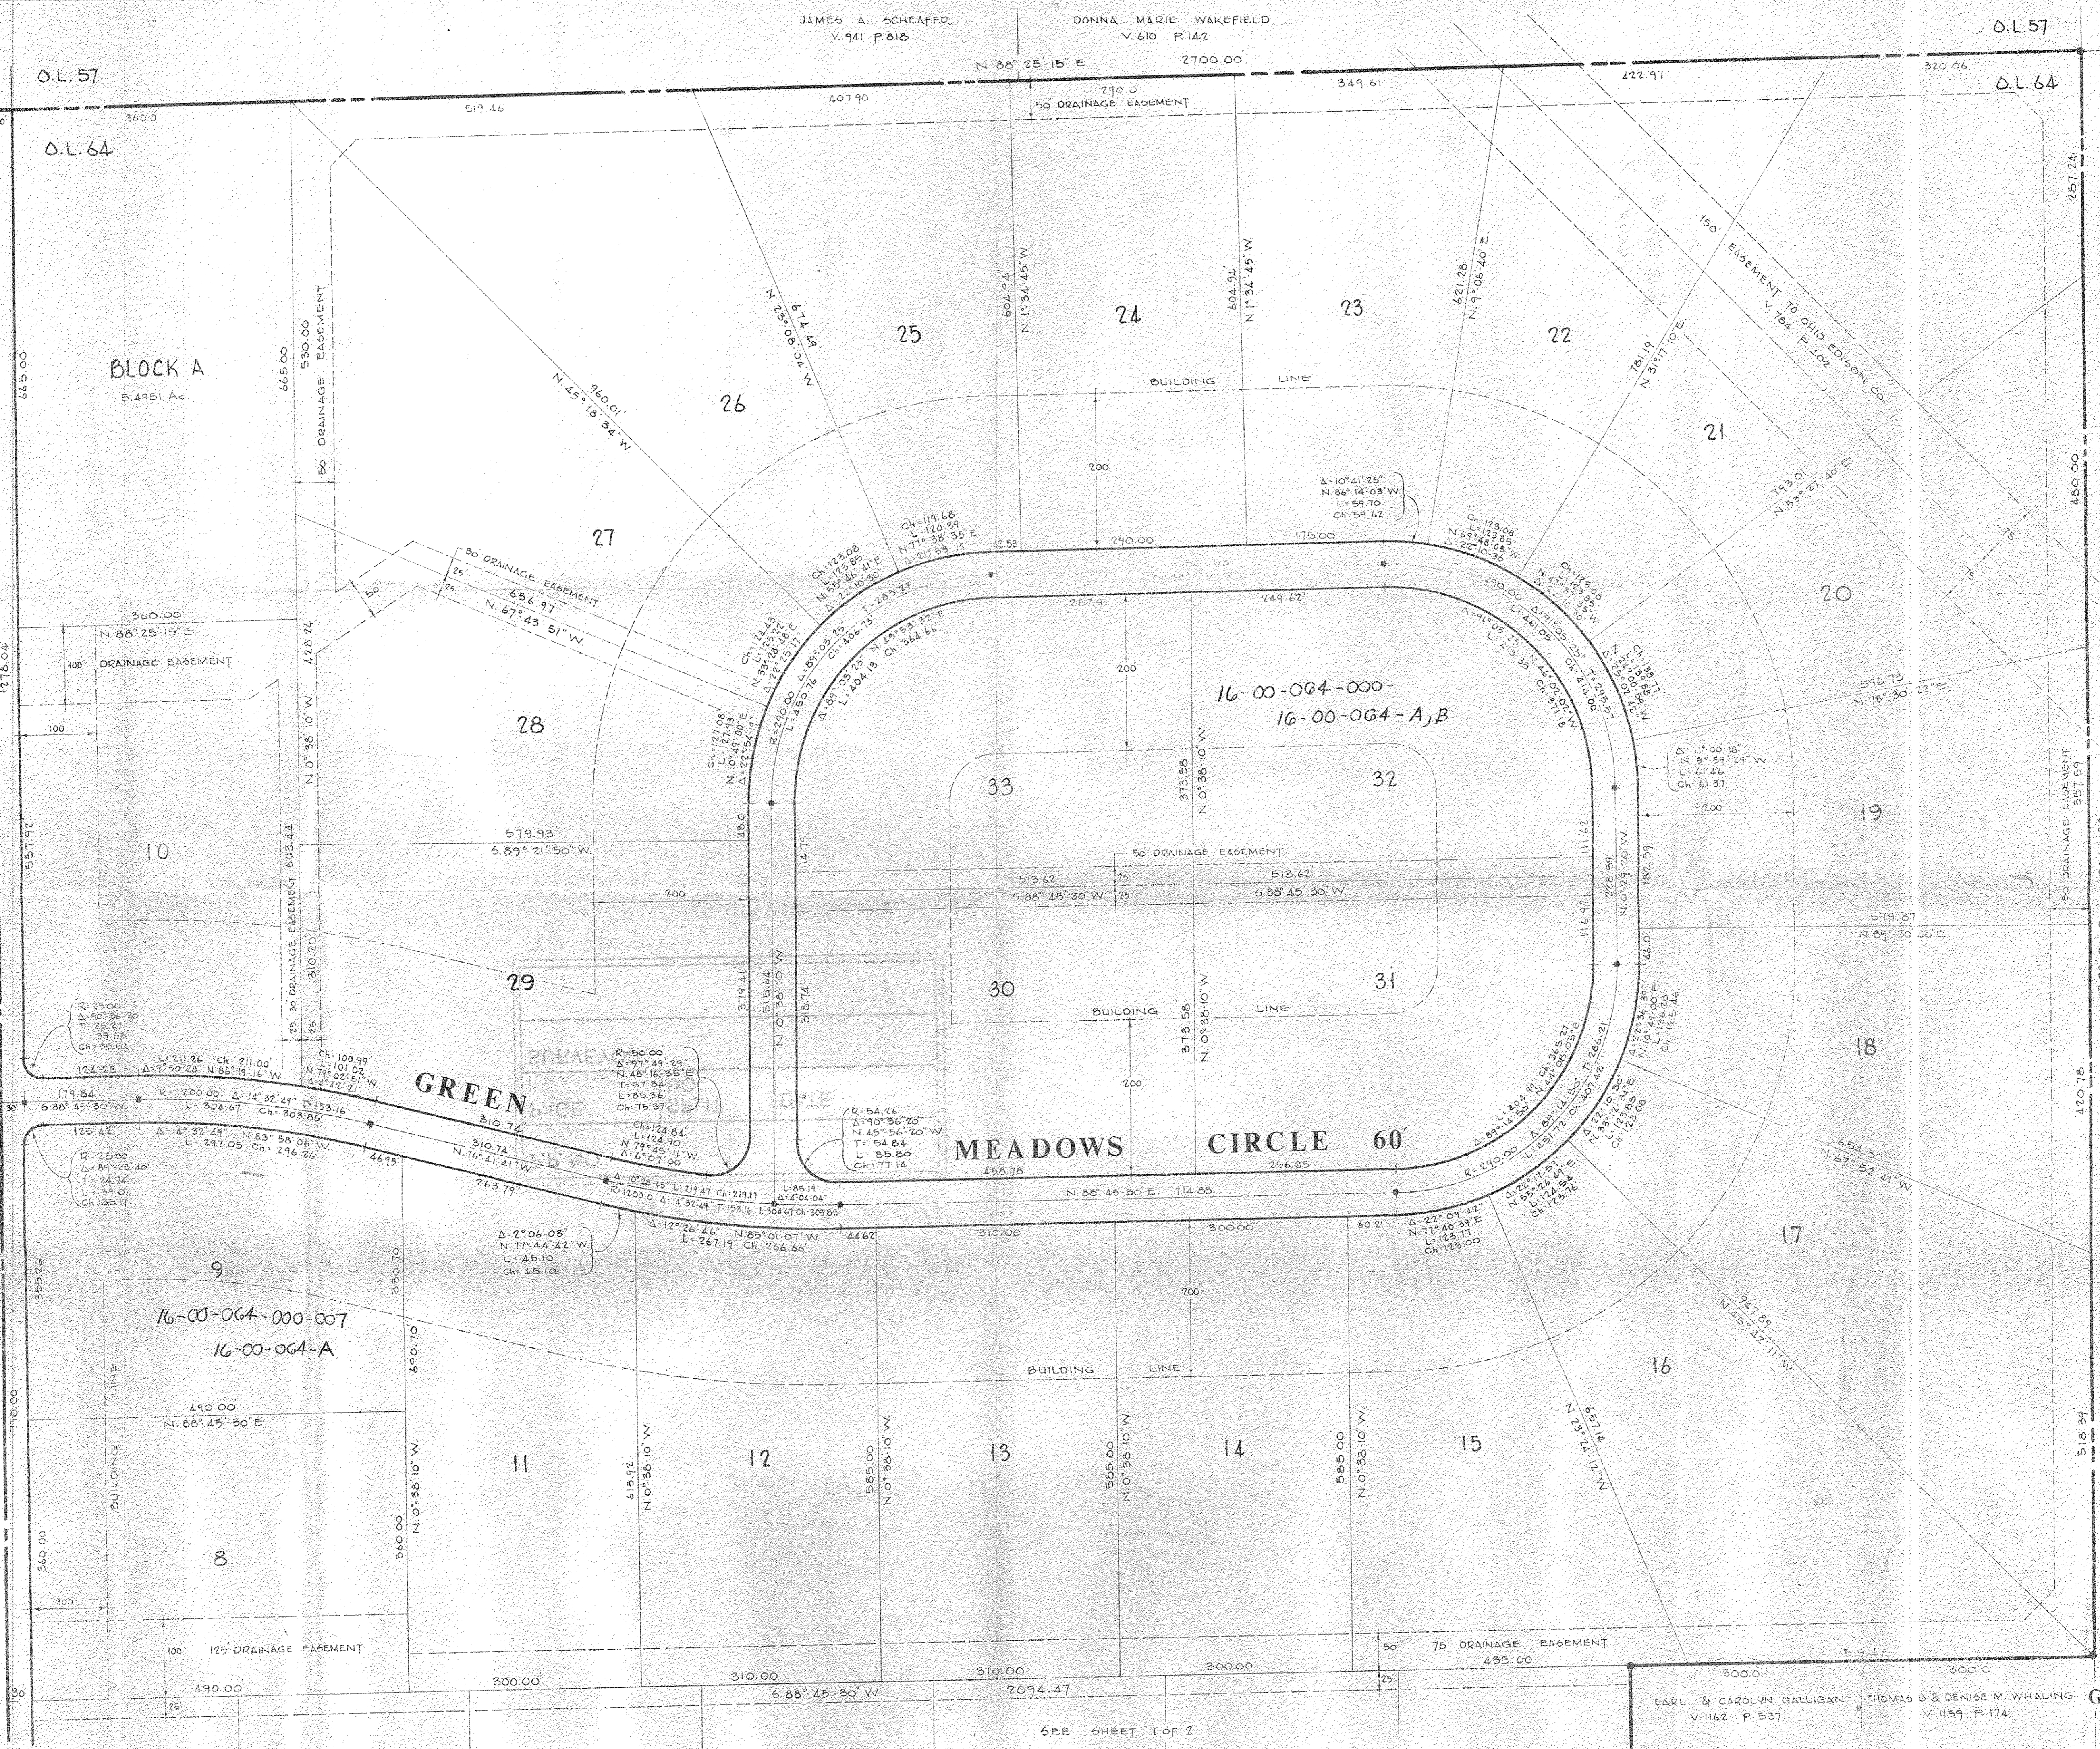

16-00-064-000-007
16-00-064-A


16-00-064-000-
16-00-064-A,B

EARL & CAROLYN GALLIGAN V.1162 P.557
THOMAS B & DENISE M. WHALING V.1159 P.174

GREEN MEADOWS SUBN.

5 SHEET 2 OF 2

SEE SHEET 1 OF 2

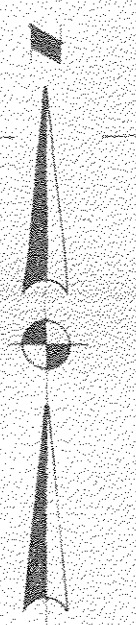

IGOR & ANNA PRICINSKY'S V.1119 P.476

BERT D. & RUTH MCGUIRE V.1166 P.049

1 P.F. 0.13 E.