


W MENNELL RD.

THOMAS B. + DENISE M. WHALING
DEED VOL. 1159, P. 174

Mon. Box

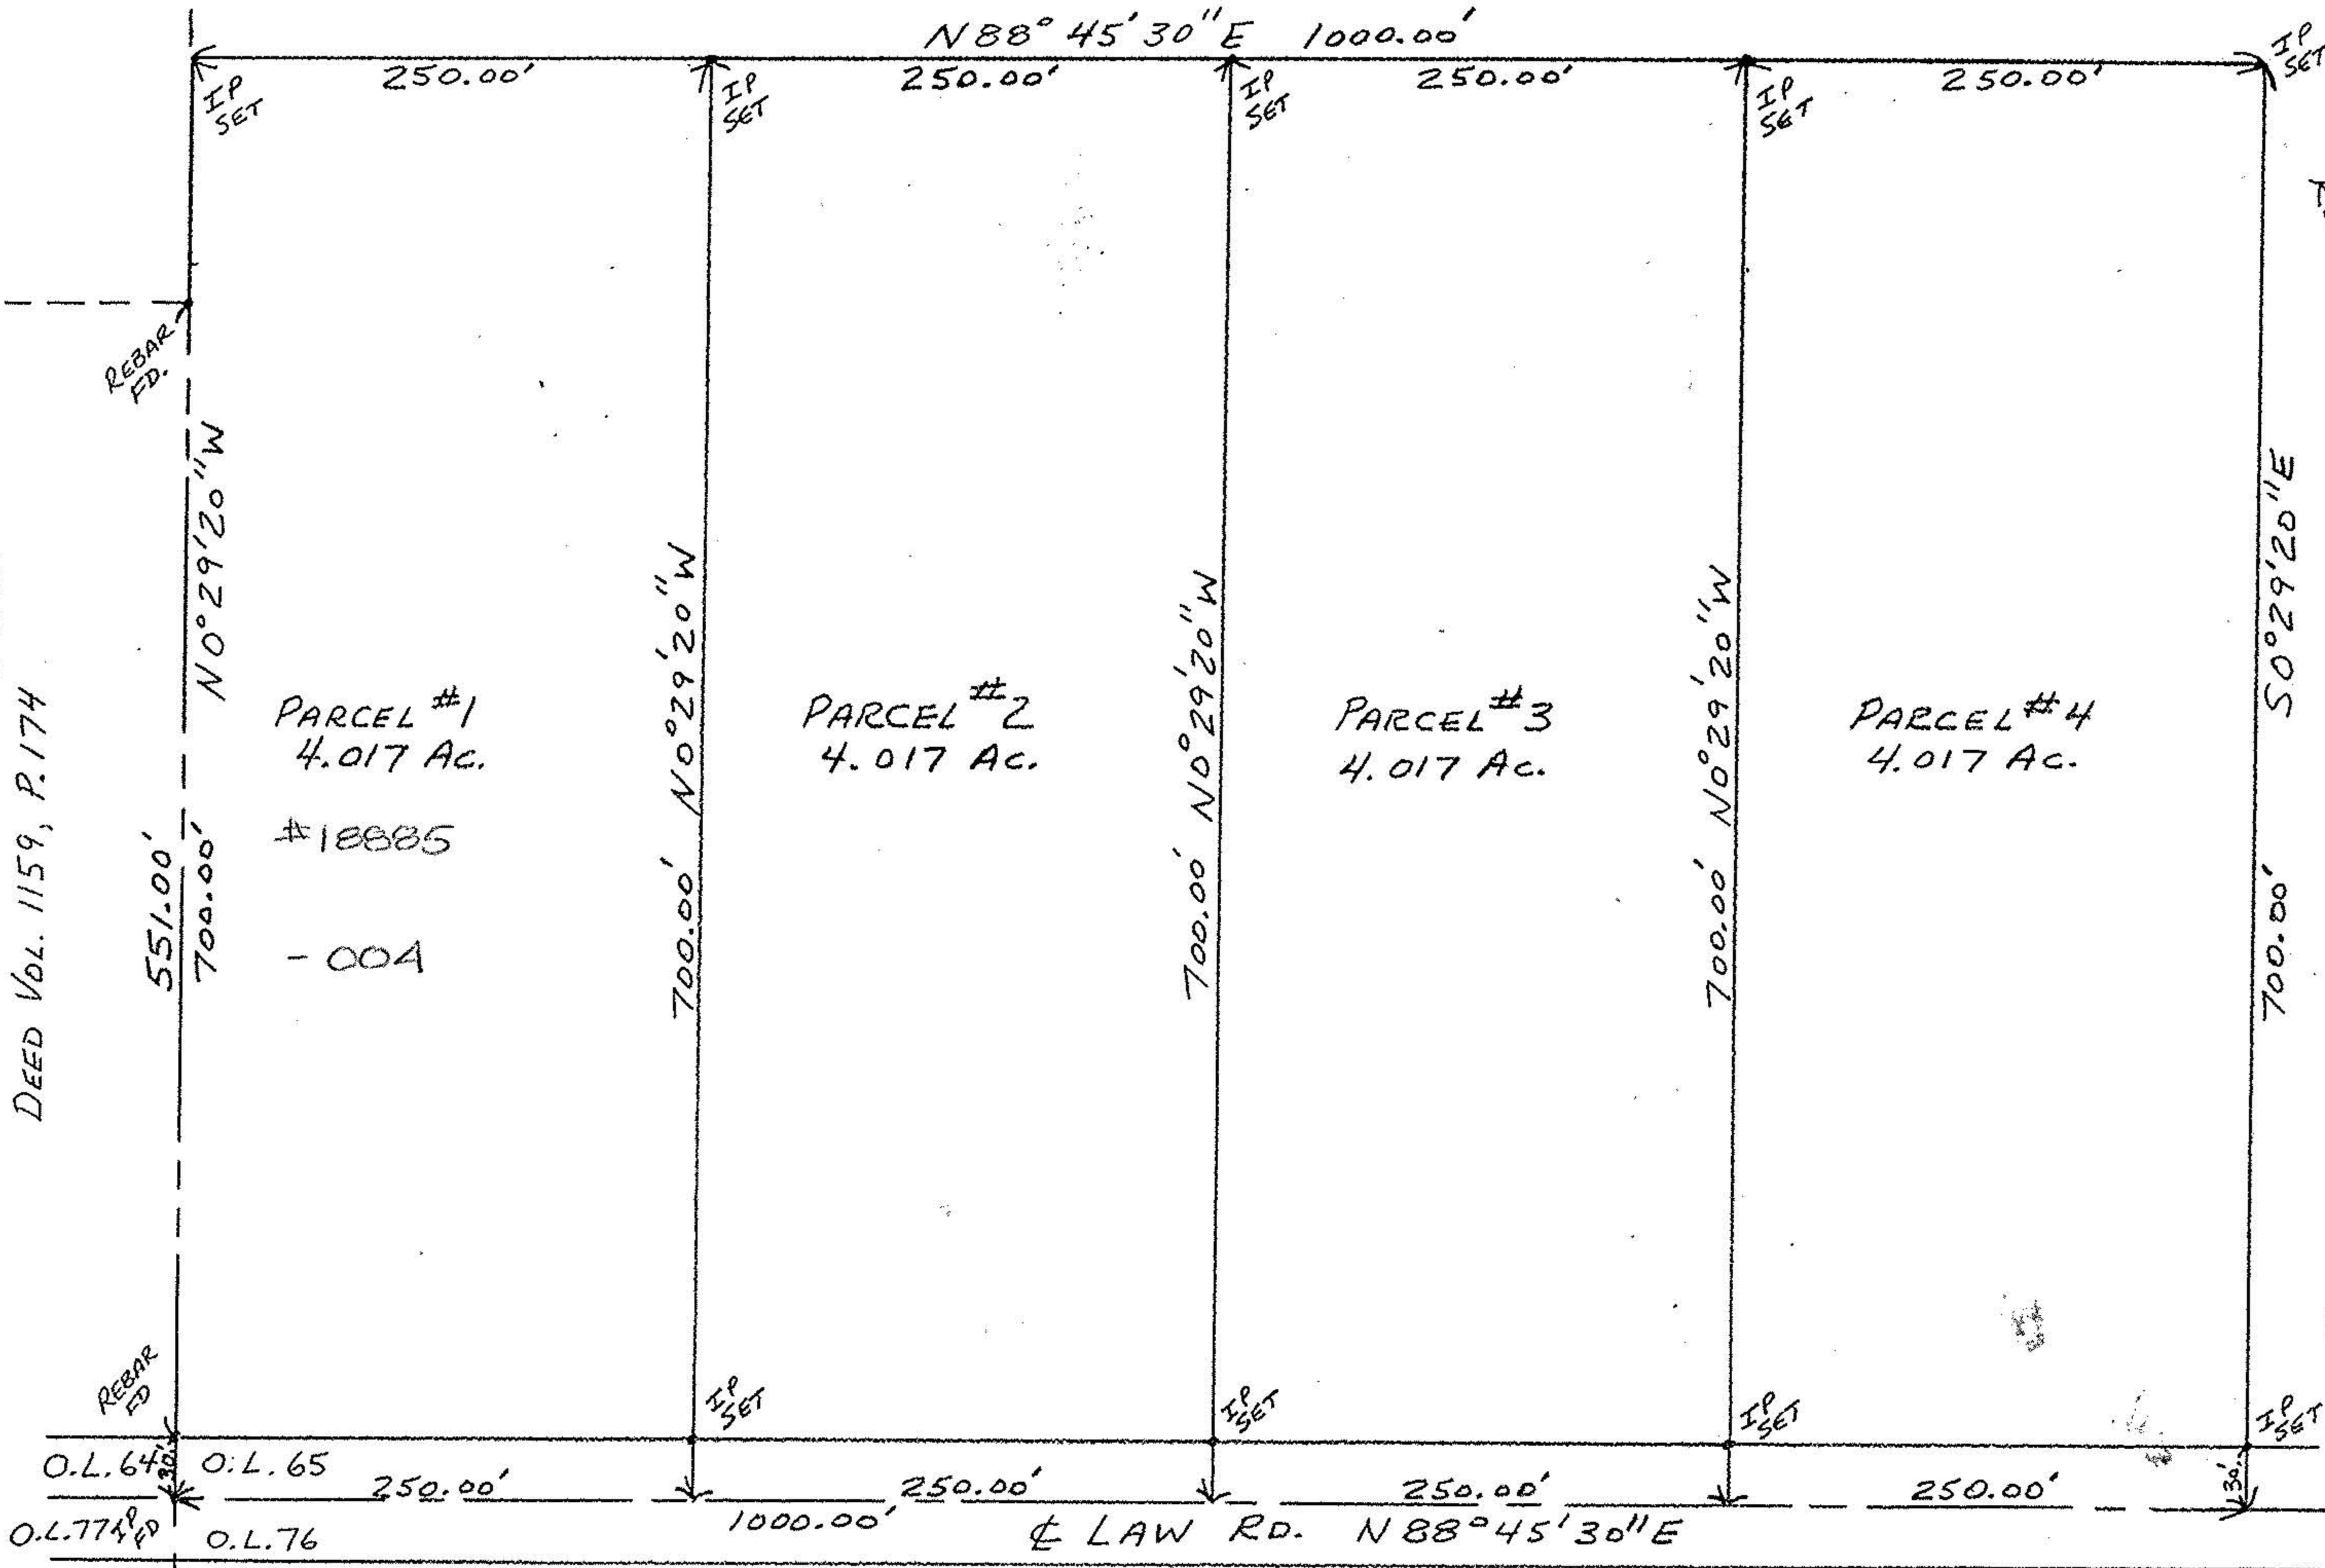

PARCEL #1
4.017 Ac.

#18885

- 004


PARCEL #2
4.017 Ac.

PARCEL #3
4.017 Ac.

PARCEL #4
4.017 Ac.

NORTH
SCALE 1"=100'

BURT D. + RUTH McGUIRE
DEED VOL. 1188 P. 869
ORIGINAL ACCEASE 80.842
REMAINING ACCEASE 80.842

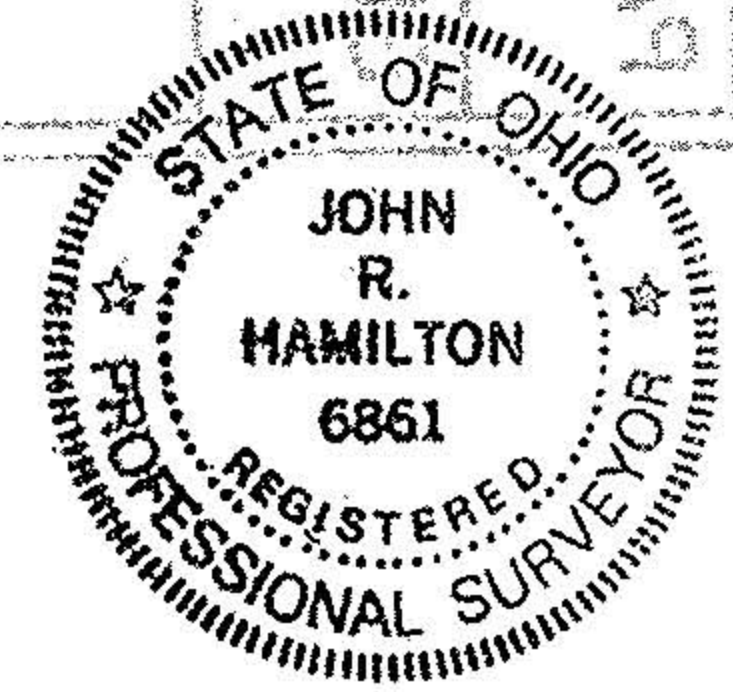

#19193

APPROVED
LORAIN CO.
MAP DEPT.
DATE NOV. 1 - 90
PAGE 16-F
BY CAROLYN
FRANCIS
VOID AFTER #19193

#18885

APPROVED
LORAIN CO.
MAP DEPT.
DATE 3-22-90
PAGE 16-F
BY T-McMair
VOID AFTER 18885

MAP OF SURVEY FOR FRITZ FRAMBACH
GRAFTON TOWNSHIP - O.L. 65

SCALE: 1"=100'	APPROVED BY:	DRAWN BY JRH
DATE: 5/18/86	JOHN R. HAMILTON REG. SURVEYOR #6861	REVISED
DRAWING NUMBER		