



DATE: APRIL 1988
SCALE: 1"=100'

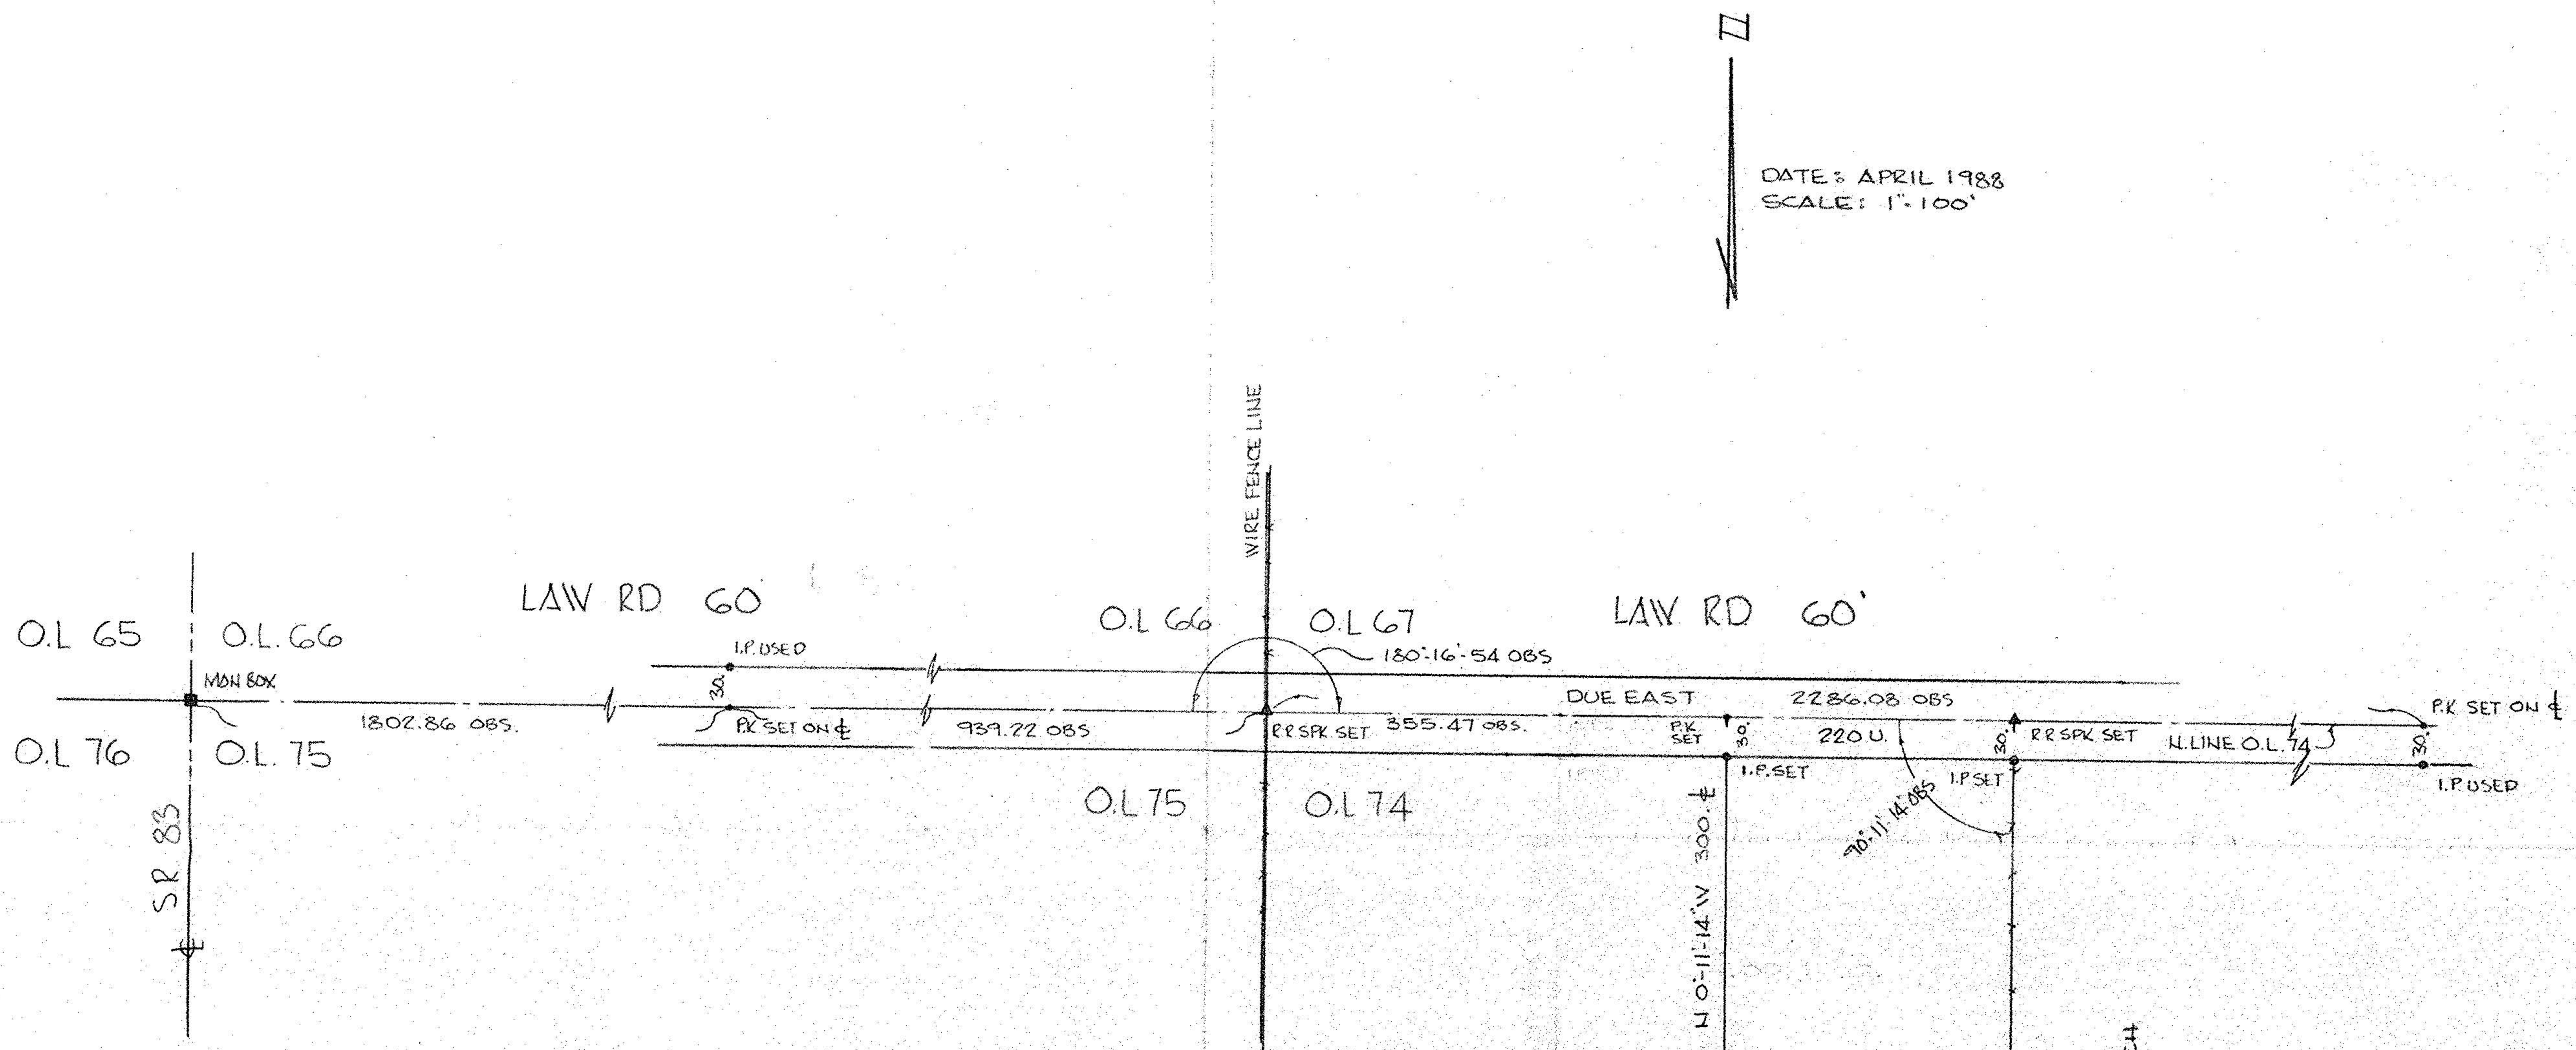


SURVEY
OF PART OF
ORIGINAL GRAFTON TWP.
LOT NO 74
TOWNSHIP OF GRAFTON COUNTY OF LORAIN
STATE OF OHIO

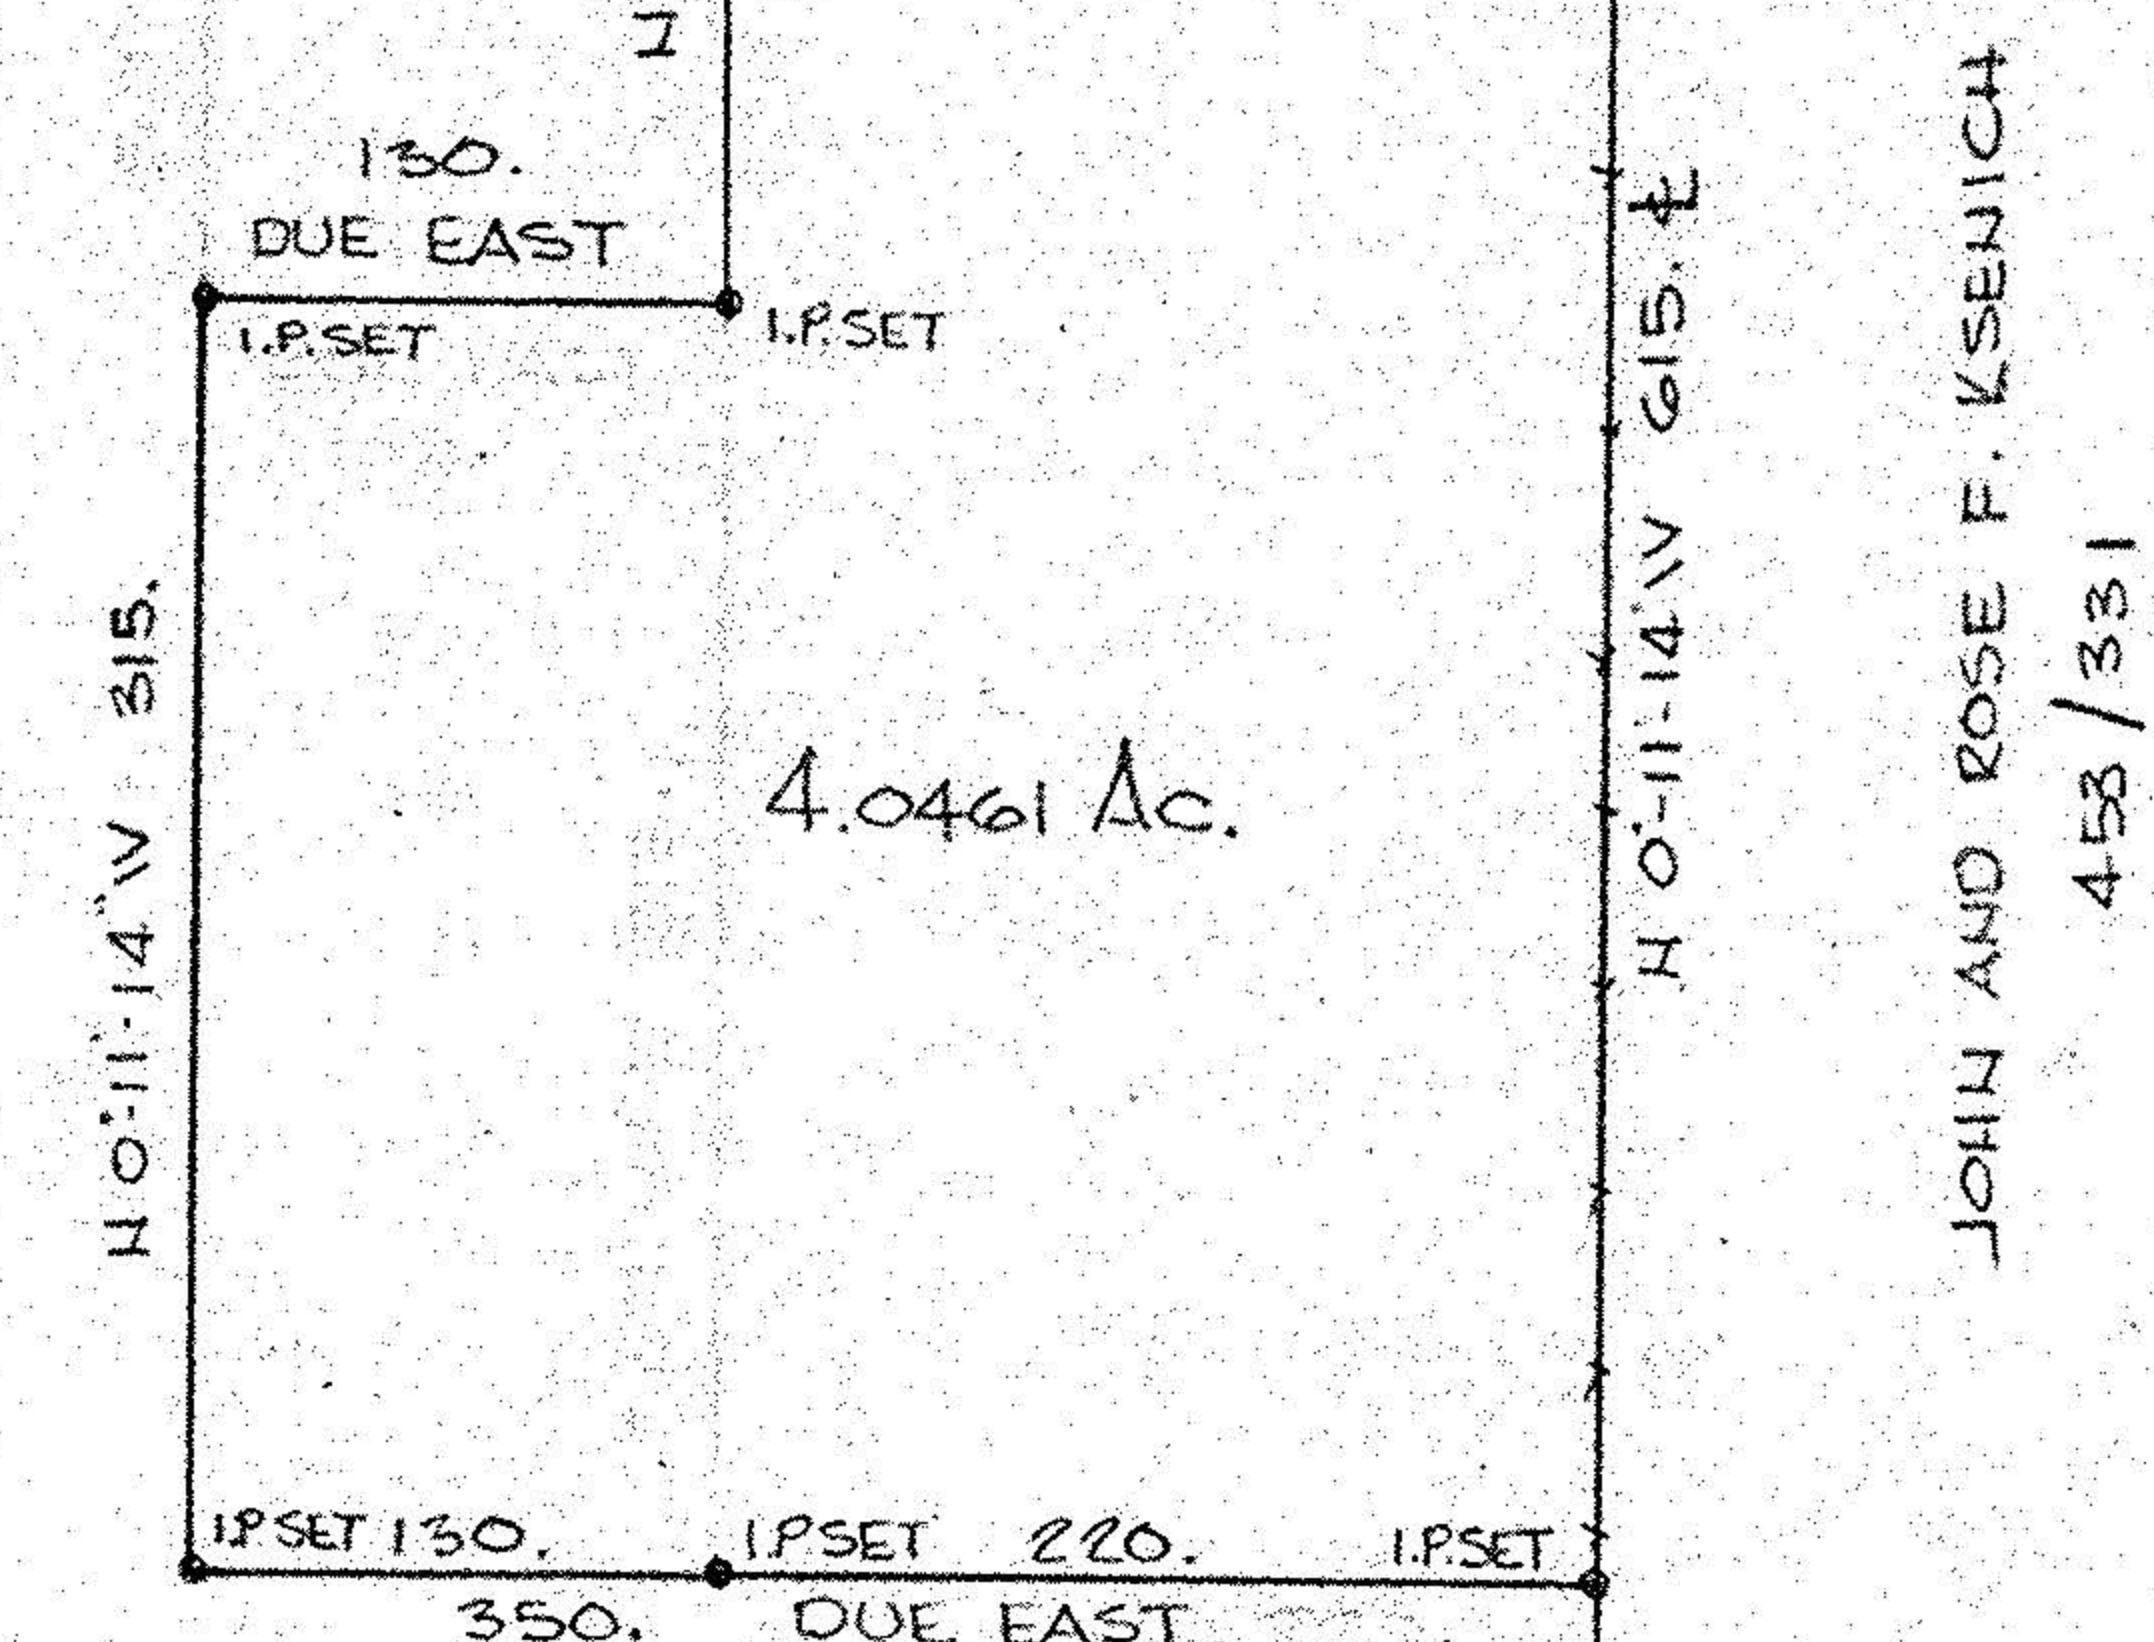

JOHN AND ROSE F. KSENICH
453 / 331

PREPARED FOR:
JAMES AND KELLY TRENCHARD
1013 ELM ST.
GRAFTON, OHIO

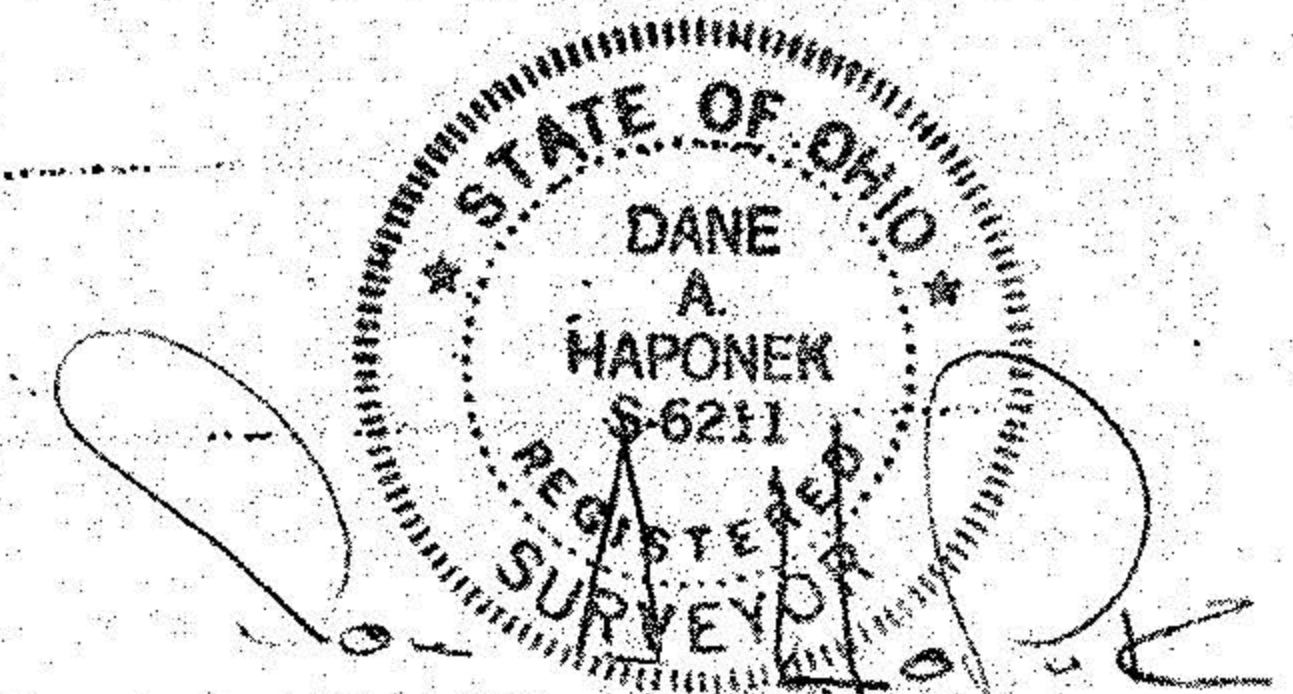

16-00-074-000

#18041

APPROVED
LORAIN CO.
MAP DEPT.
DATE 7-22-88
PAGE 16-G
BY C. FRANCIS
VOID AFTER 18041