


16-00-085-000  
#18356  
16-F

DISTANCE FROM + grid  
DISTANCE BETWEEN  
M.B.  
DISTANCE BETWEEN PARCEL LINES  
AND O.L. LINE

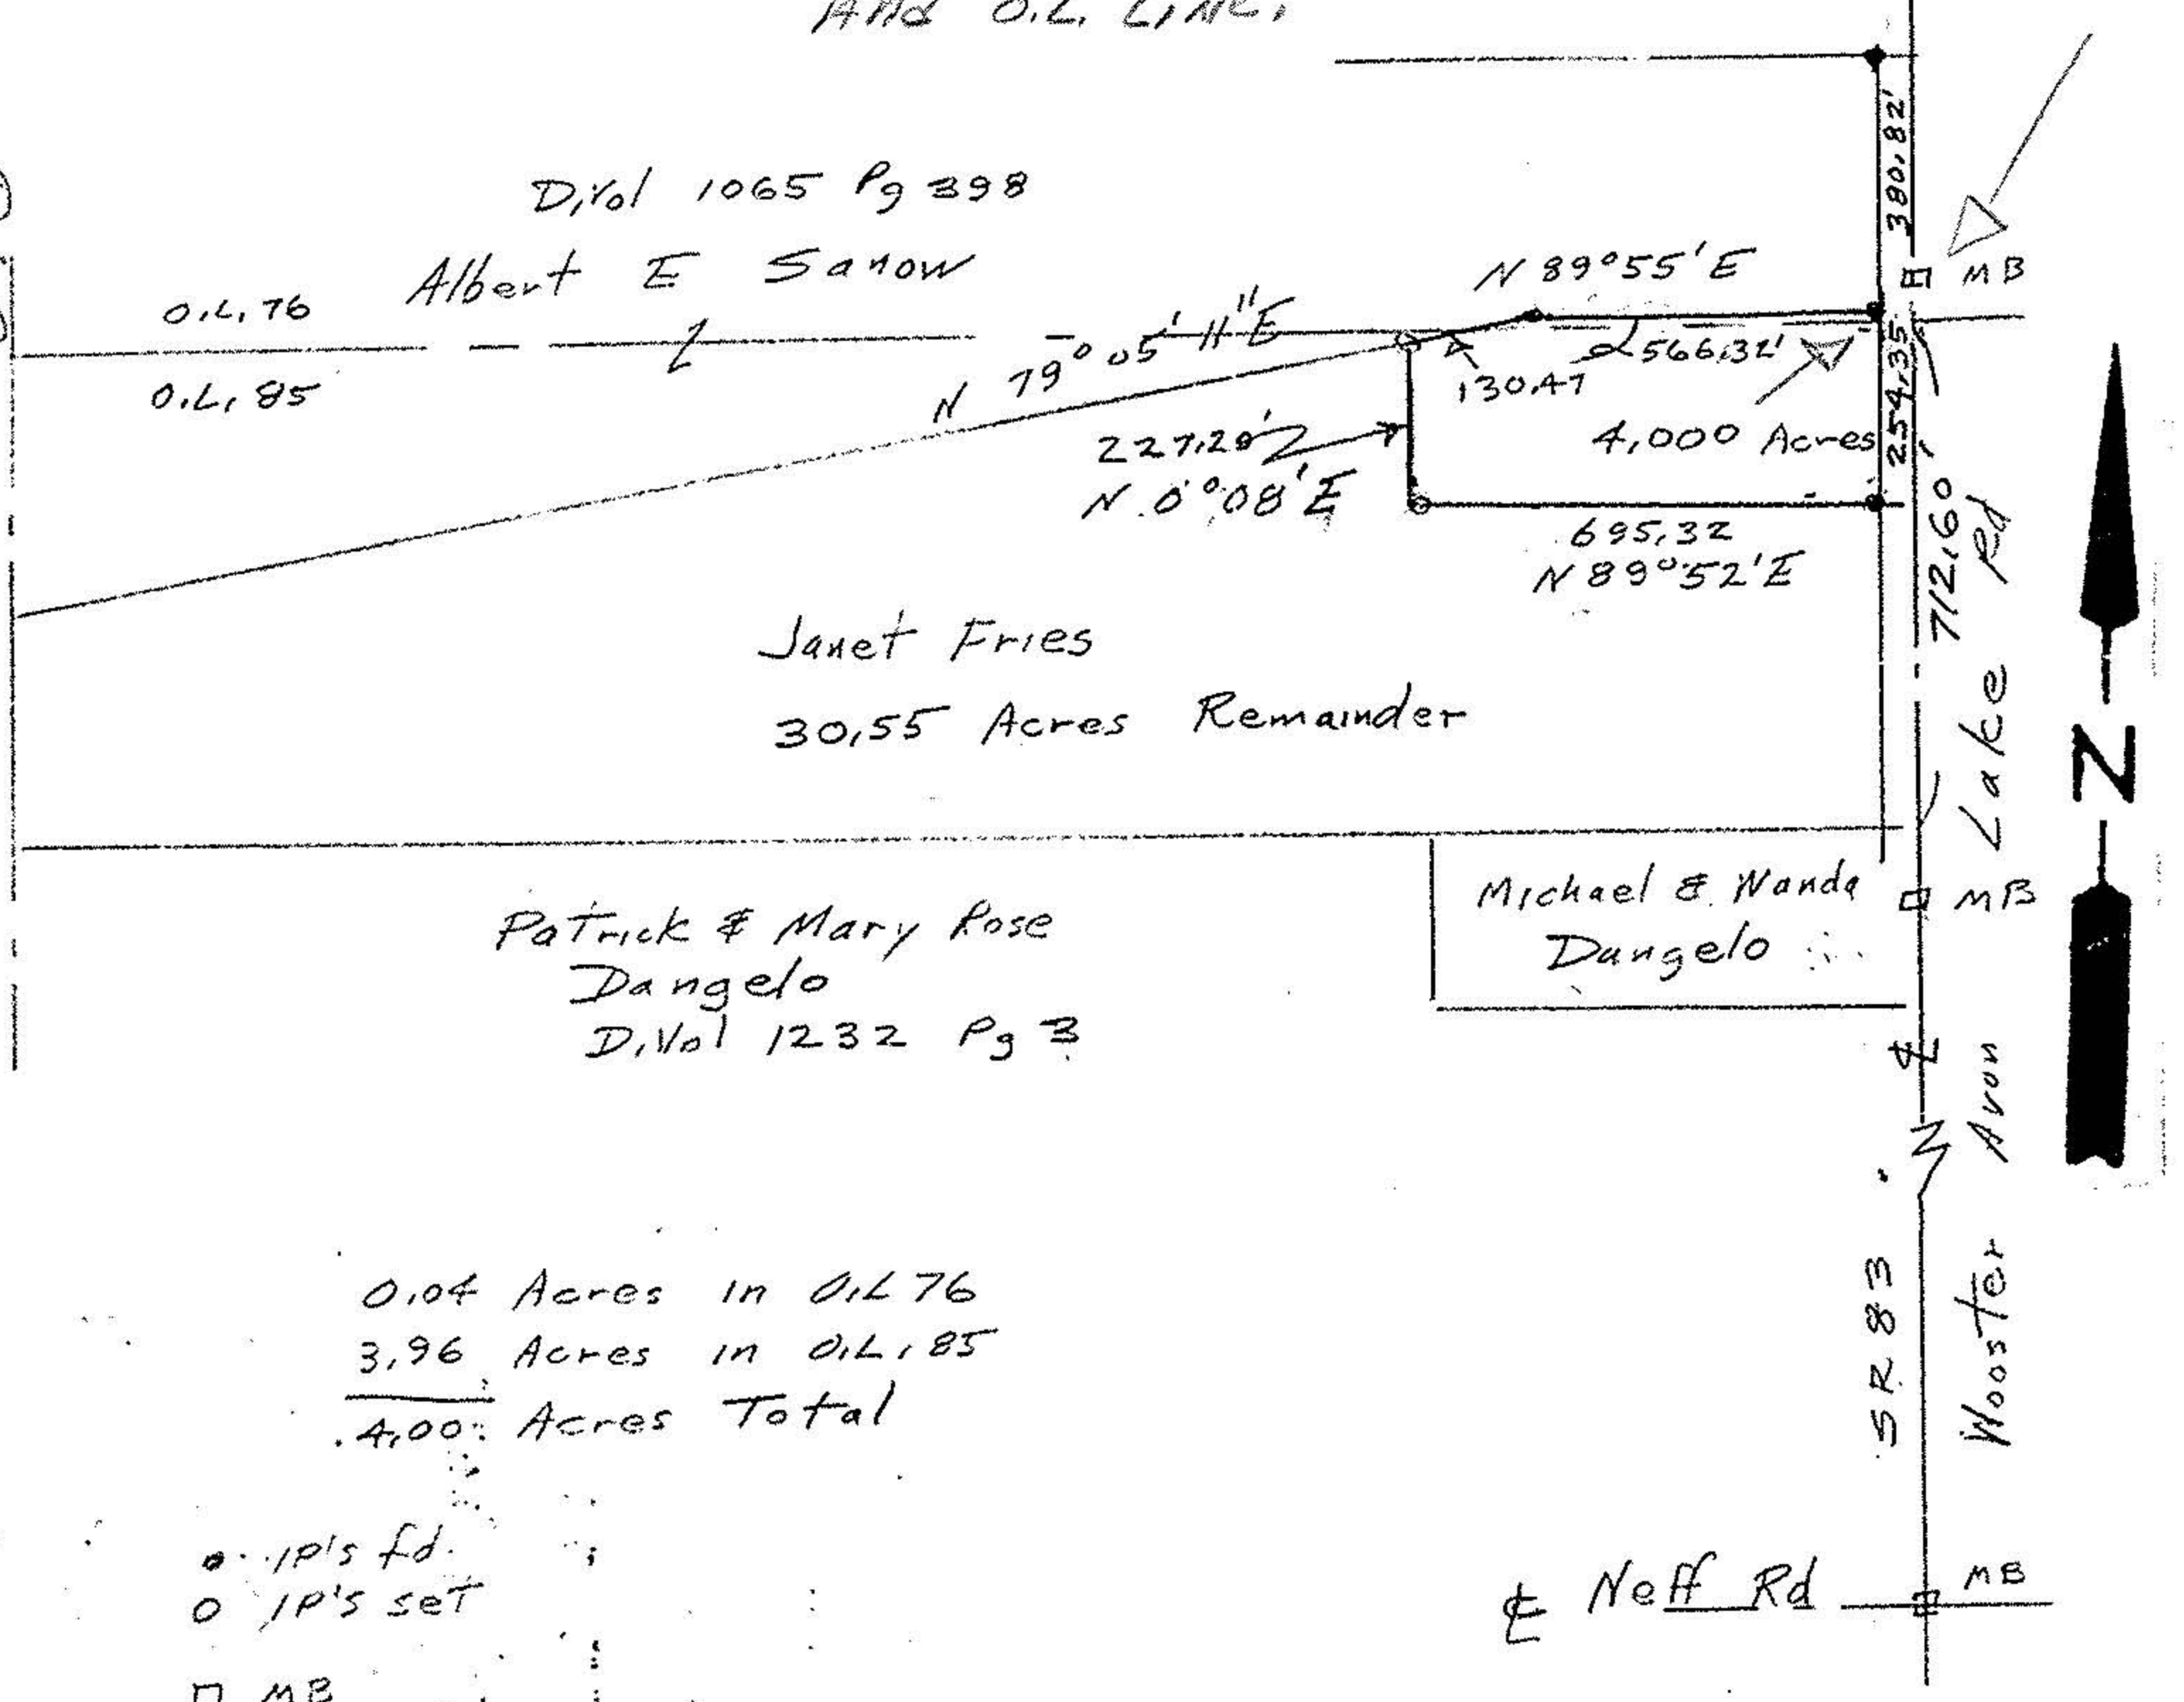

0.04 Acres in 01.76  
3.96 Acres in 01.85  
4.00 Acres Total


- 1/2" set
- 1/2" set
- M.B.

Parcel Split Survey  
for Neil Fries  
Part of Original Lot 85 & 76  
Grafton Township Ohio  
Scale 1"=400' Mar 1989

John Poznyak  
Reg. Surveyor  
5232

APPROVED  
LORAIN CO.  
MAP DEPT.  
DATE 3-20-89  
PAGE 10-F  
BY Carol Ferris  
VOID AFTER #18356

#18356

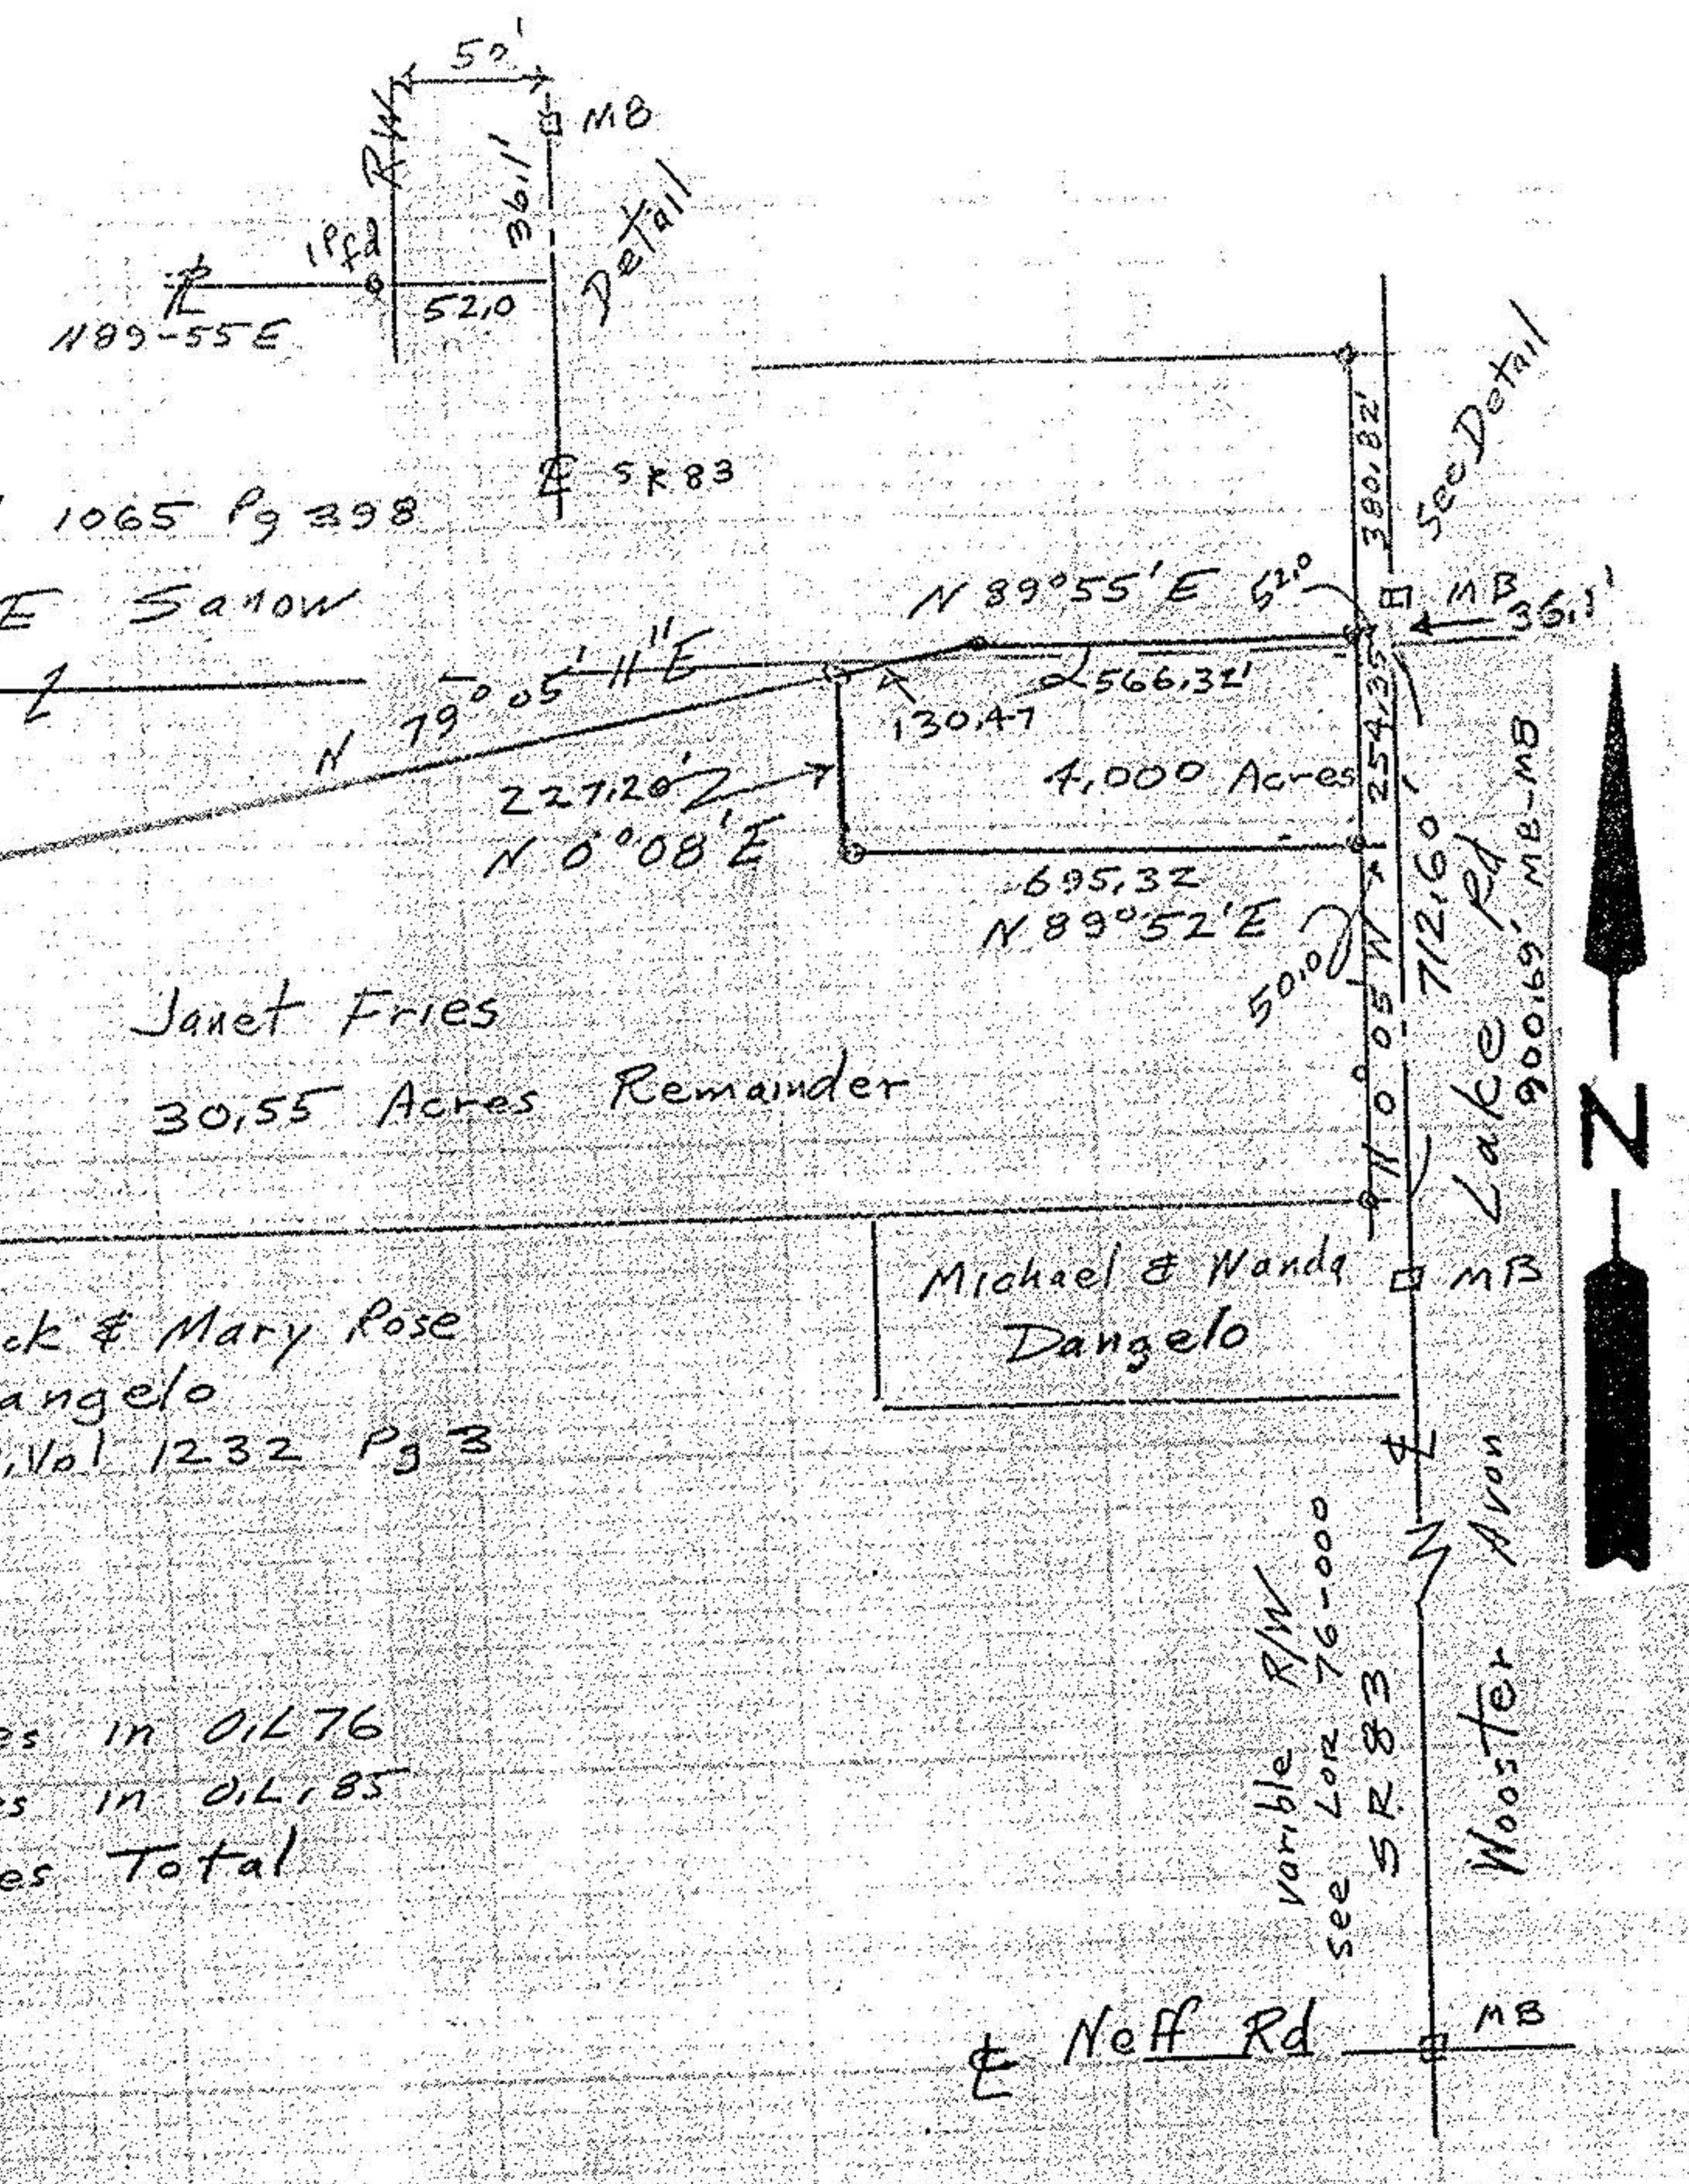


0.04 Acres in 01.76  
3.96 Acres in 01.85  
4.00 Acres Total

- 1/2" set
- 1/2" set
- M.B.

Parcel Split Survey  
for Neil Fries  
Part of Original Lot 85 & 76  
Grafton Township Ohio  
Scale 1"=400' Mar 1989

John Poznyak  
Reg. Surveyor  
5232

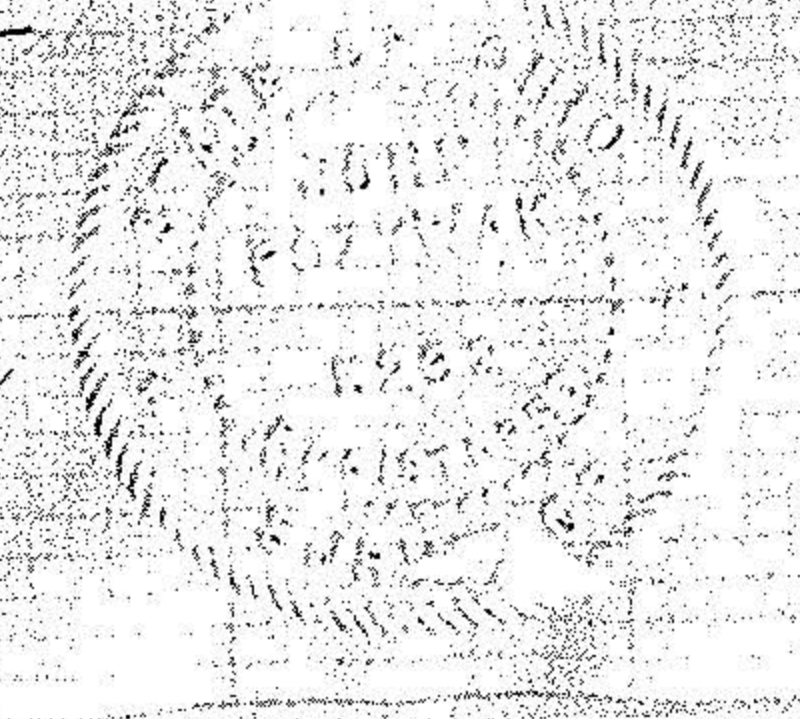

... hereby certifying that The accompanying  
Plat is A True Delineation Of A Survey  
Made By The Department Of Highways,  
State Of Ohio



3-8-60 E. L. Tolson  
Division Deputy Director - Division No. 3  
Registered Surveyor No. 2690

RECEIVED March 2 1960  
RECORDED March 3 1960  
PLAT BOOK 22 PAGE 30-31  
FEE PAID 10.00

Leota B. Mulvihill  
LORAIN COUNTY RECORDER  
M.E.

61354  
RECEIVED March 2 1960 at 11:06 AM  
RECORDED March 3 1960  
PLAT BOOK 9 PAGE 21A  
FEE PAID 1.18

MEDINA COUNTY RECORDER  
18x11-178

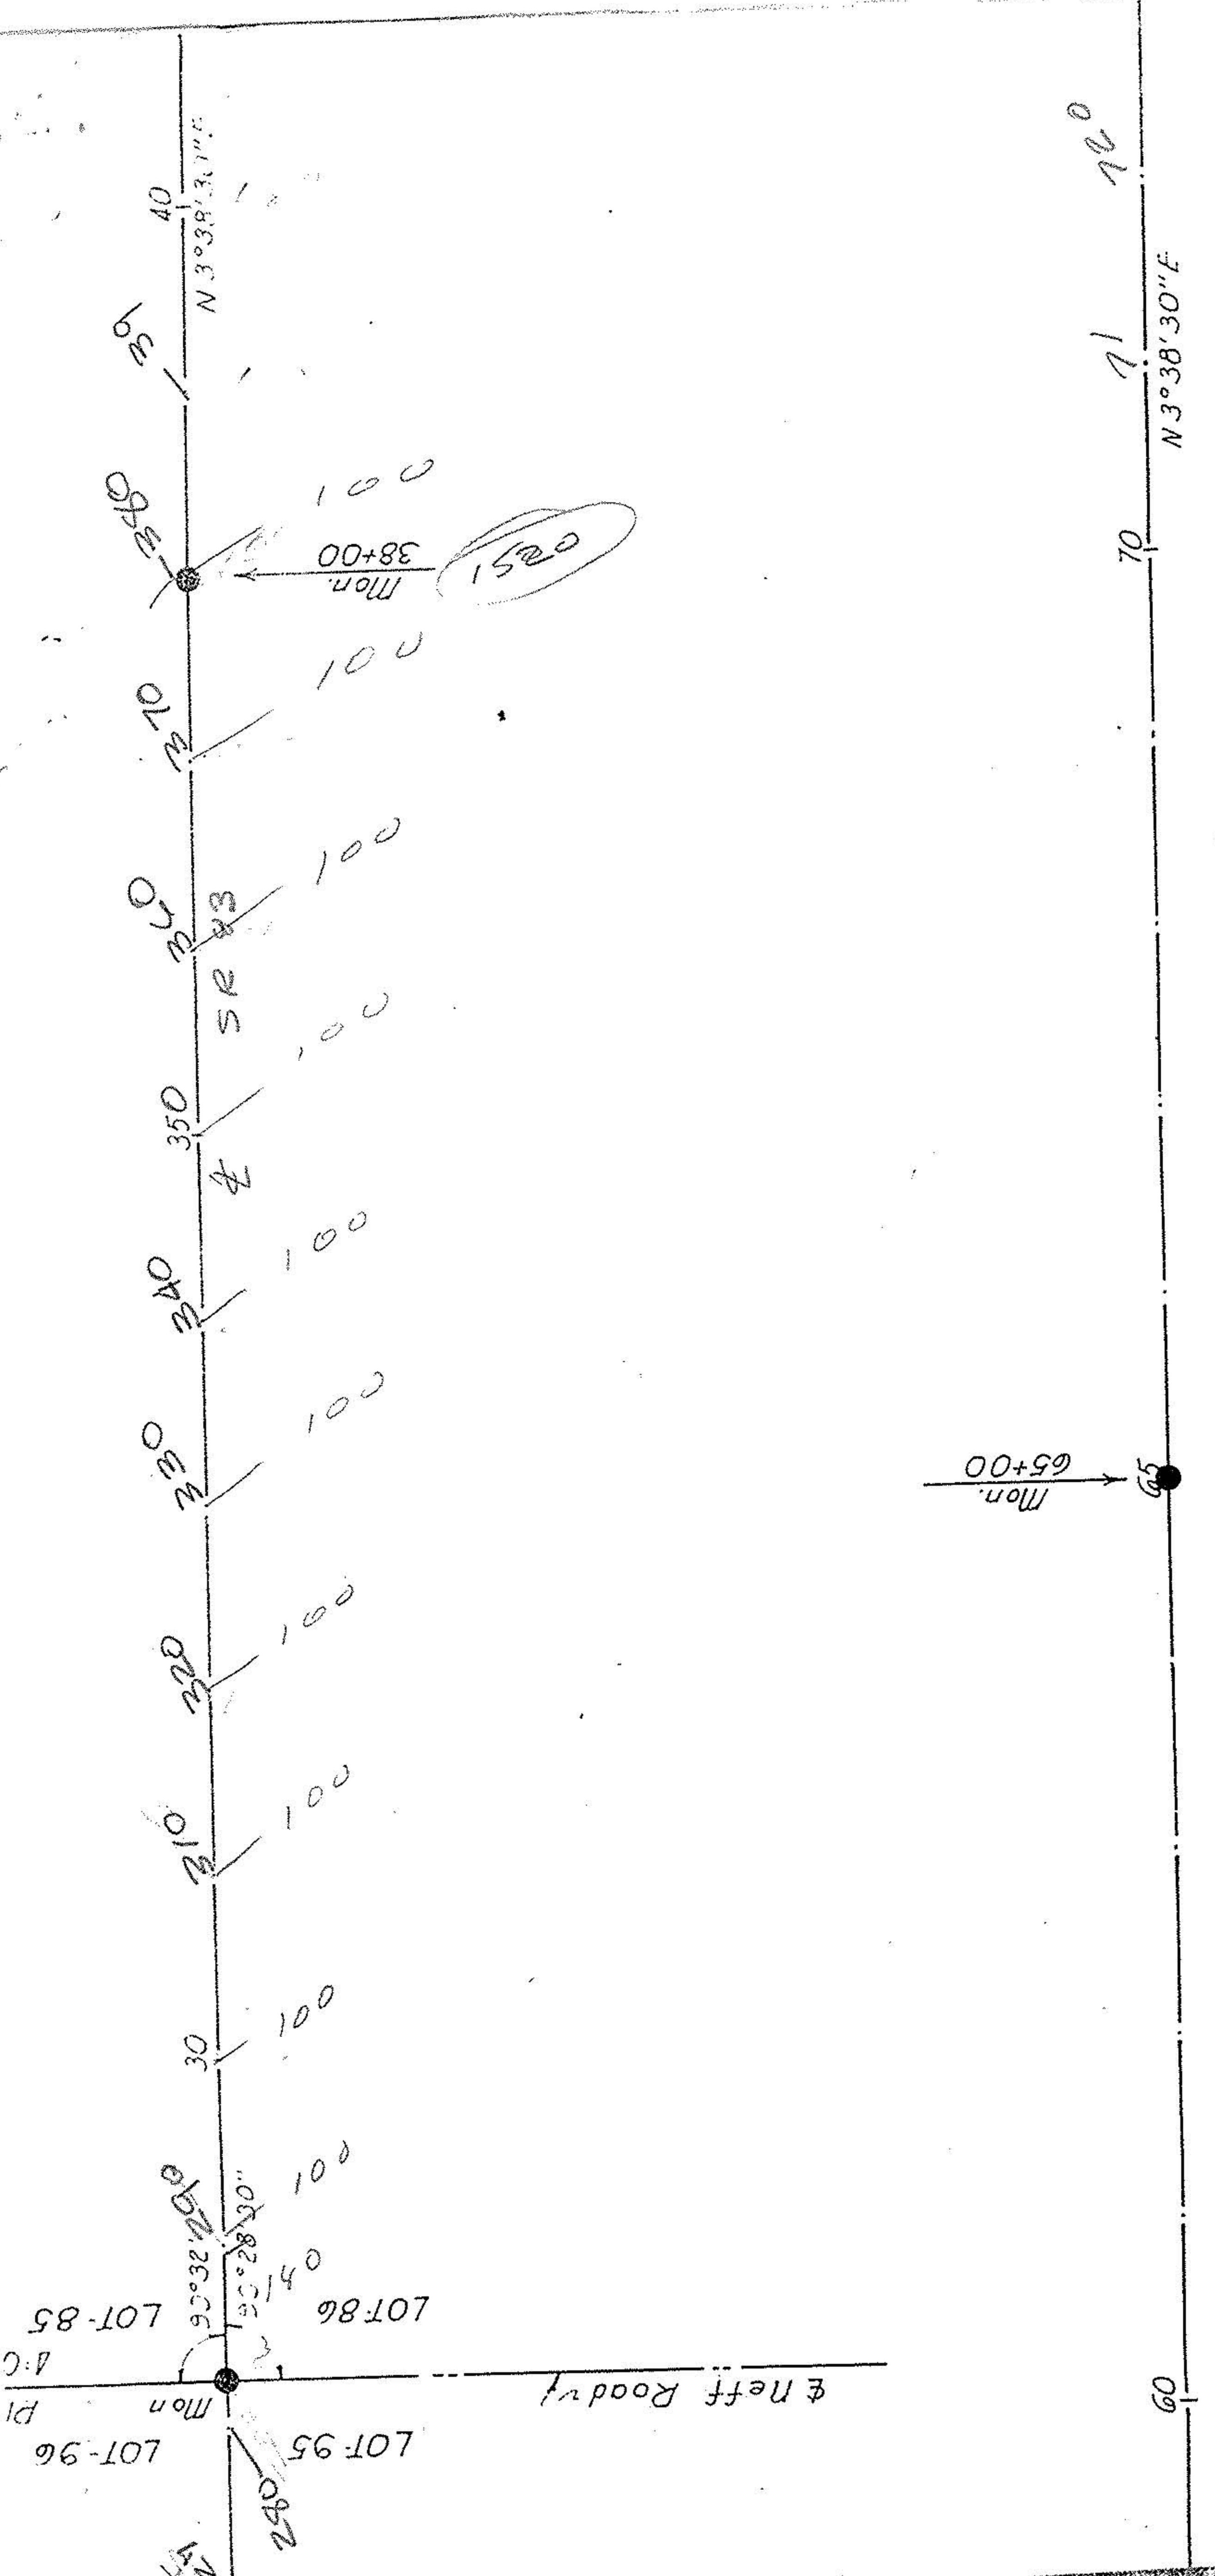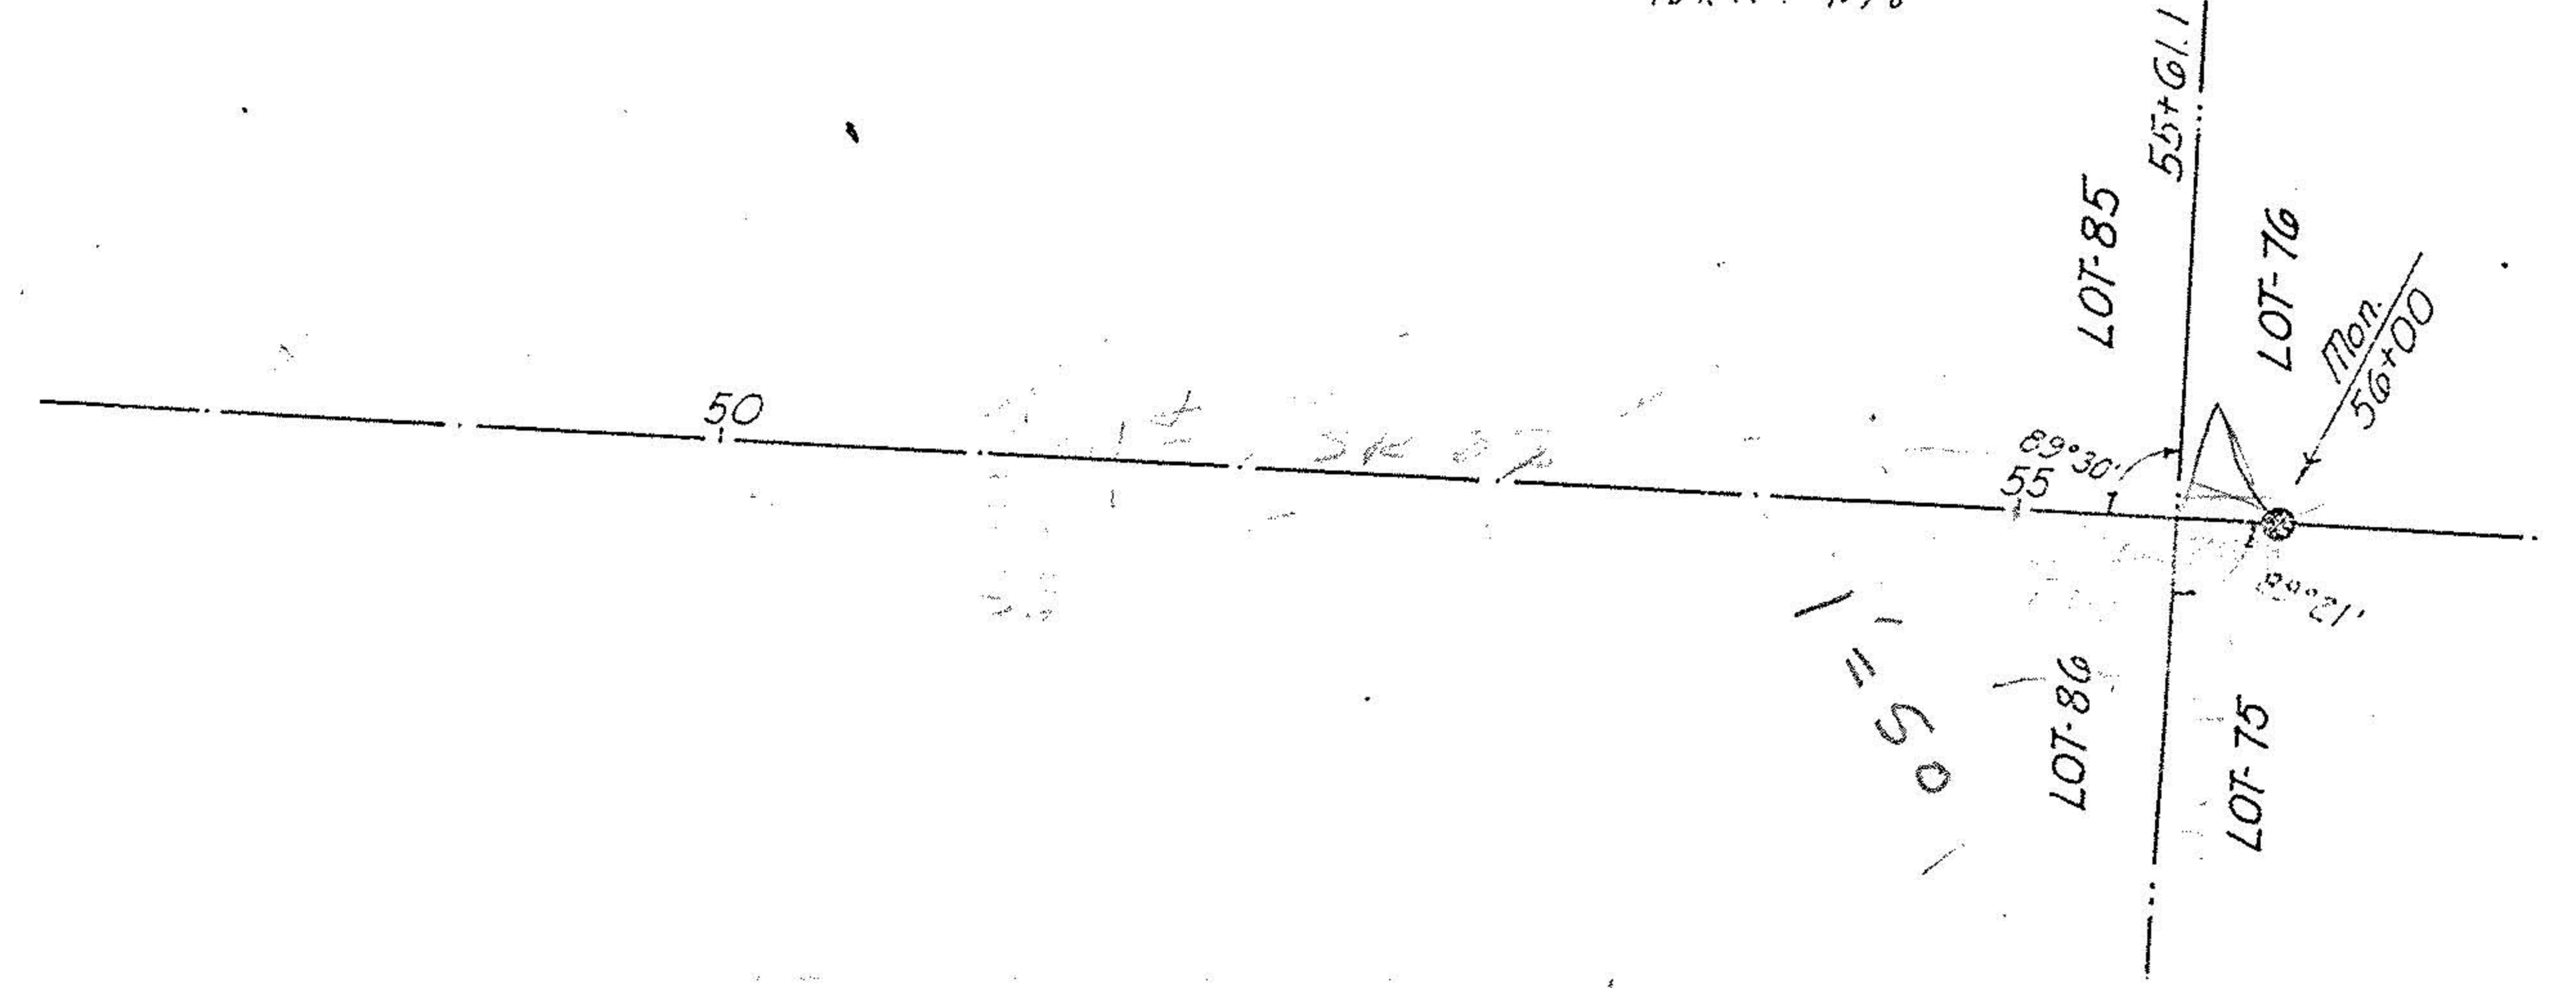

Note:  
All Monuments are set on the Centerline of Survey at the stations  
indicated except as modified in details shown below

P.P. NO. 16-00-085-000 -076-	
SPLIT # 18356	DATE OF SURVEY MAR
MAP PAGE 16-F	
SURVEYOR John Poznyak	