

# KLEINOEDER · SCHMIDT

and ASSOCIATES

ENGINEERS — SURVEYORS — CONSULTANTS IN LAND PLANNING

ELYRIA · NORWALK · MEDINA

OHIO

# SURVEY

Sublot(s) \_\_\_\_\_

Subd'n \_\_\_\_\_

Township GRAFTON Tract \_\_\_\_\_


Orig. Lot(s) 82 Sec. \_\_\_\_\_

County of LORAIN State of Ohio

Corporation \_\_\_\_\_

16-00-082-000-

19955

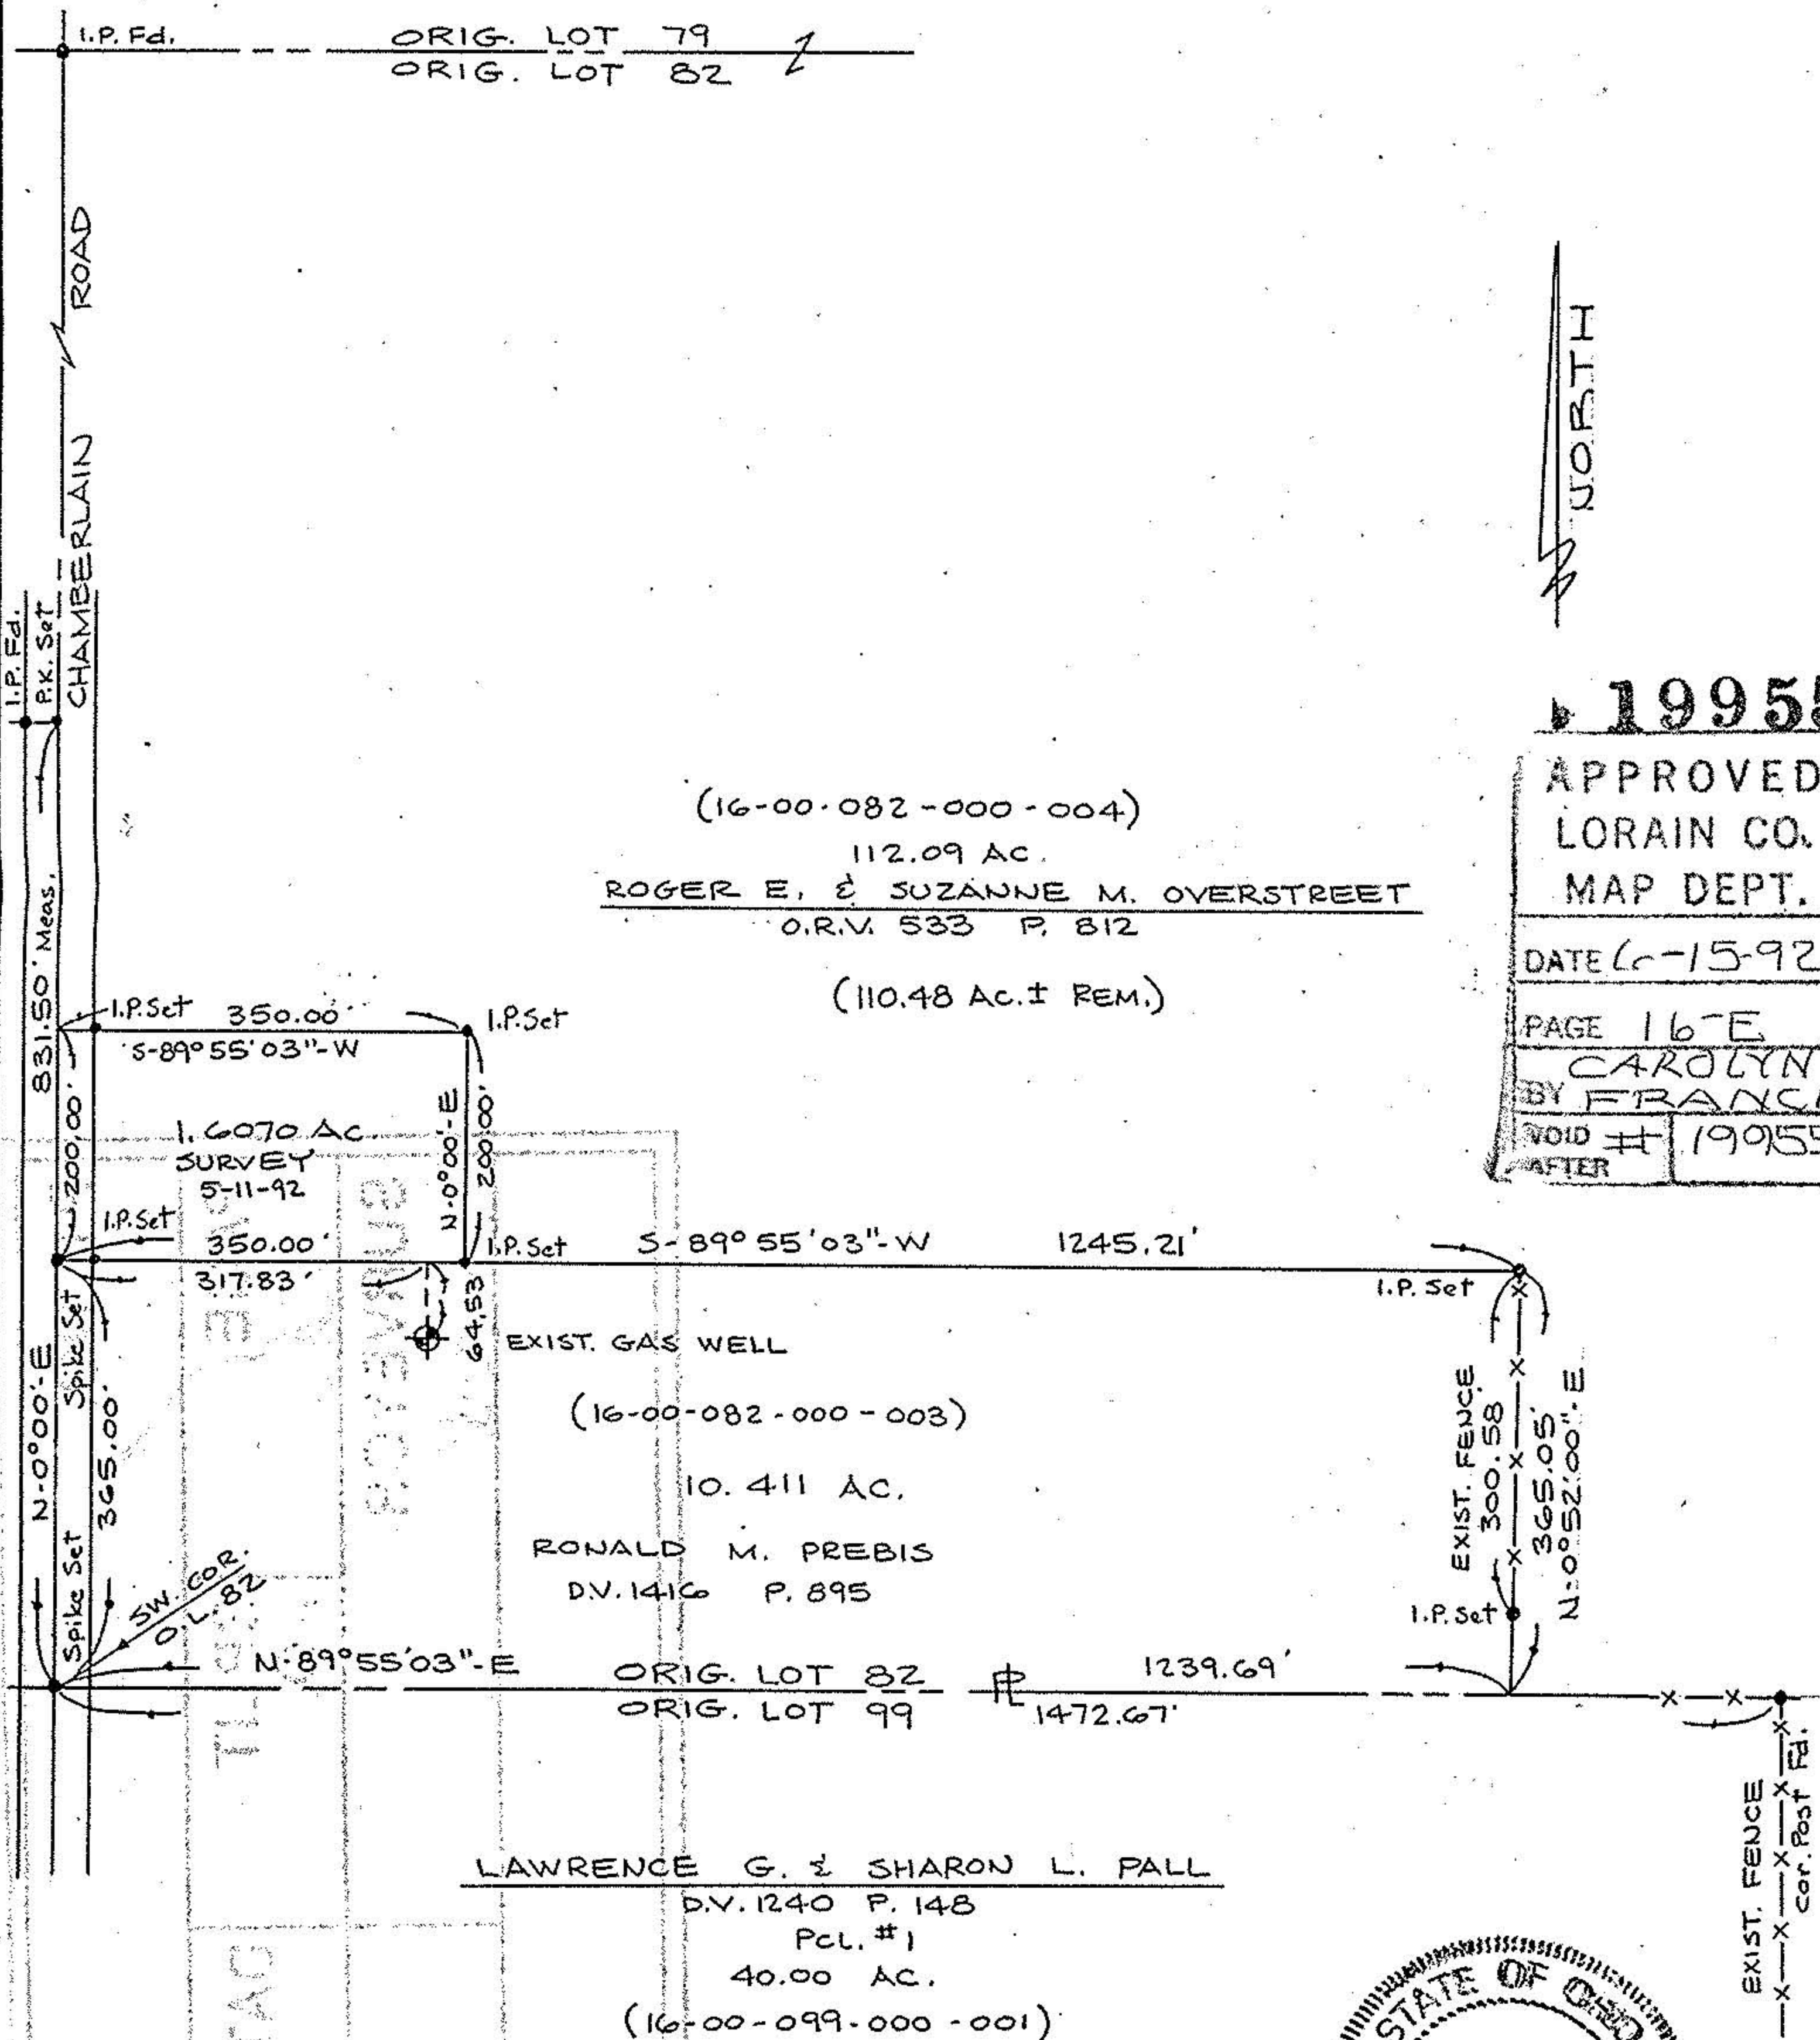

**19955**


APPROVED  
LORAIN CO.  
MAP DEPT.

DATE 6-15-92

PAGE 16-E

BY CAROLYN FRANCIS

VOID # 19055  
AFTER

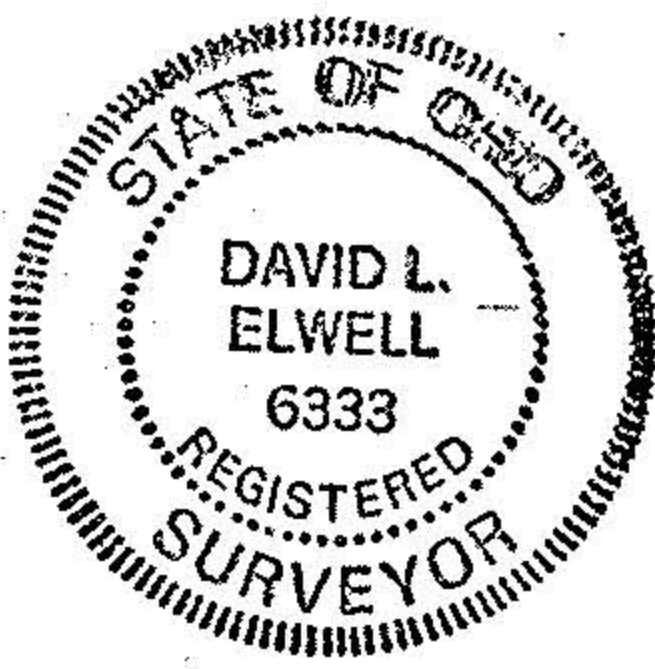

1.6070 AC. PARCEL  
SURVEYED BY KS ASSOCIATES INC.  
ENG. \_\_\_\_\_ SUBV. 5-11-92

FOR: ROGER OVERSTREET  
18361 CHAMBERLAIN RD.  
GRAFTON, OHIO 44044

Prepared for: