




LAUNDON • SIMON • CAHL & ASSOC., INC.
CONSULTING ENGINEERS & SURVEYORS
110 MIDDLE AVE., ELYRIA, O. 44035

SURVEY FOR:

FRANK & PATRICIA HOKES

Orig. Lot 84	City of	Date 9/7/93	Scale 1" = 200'
Orig. Sec	Village of	Dwn. by R.G.S.	Chkd. by R.C.
Tract	County of LORAIN	Job No. 93-2469	F.B. 229/76
Township of GRAFTON	State of OHIO	Printed	

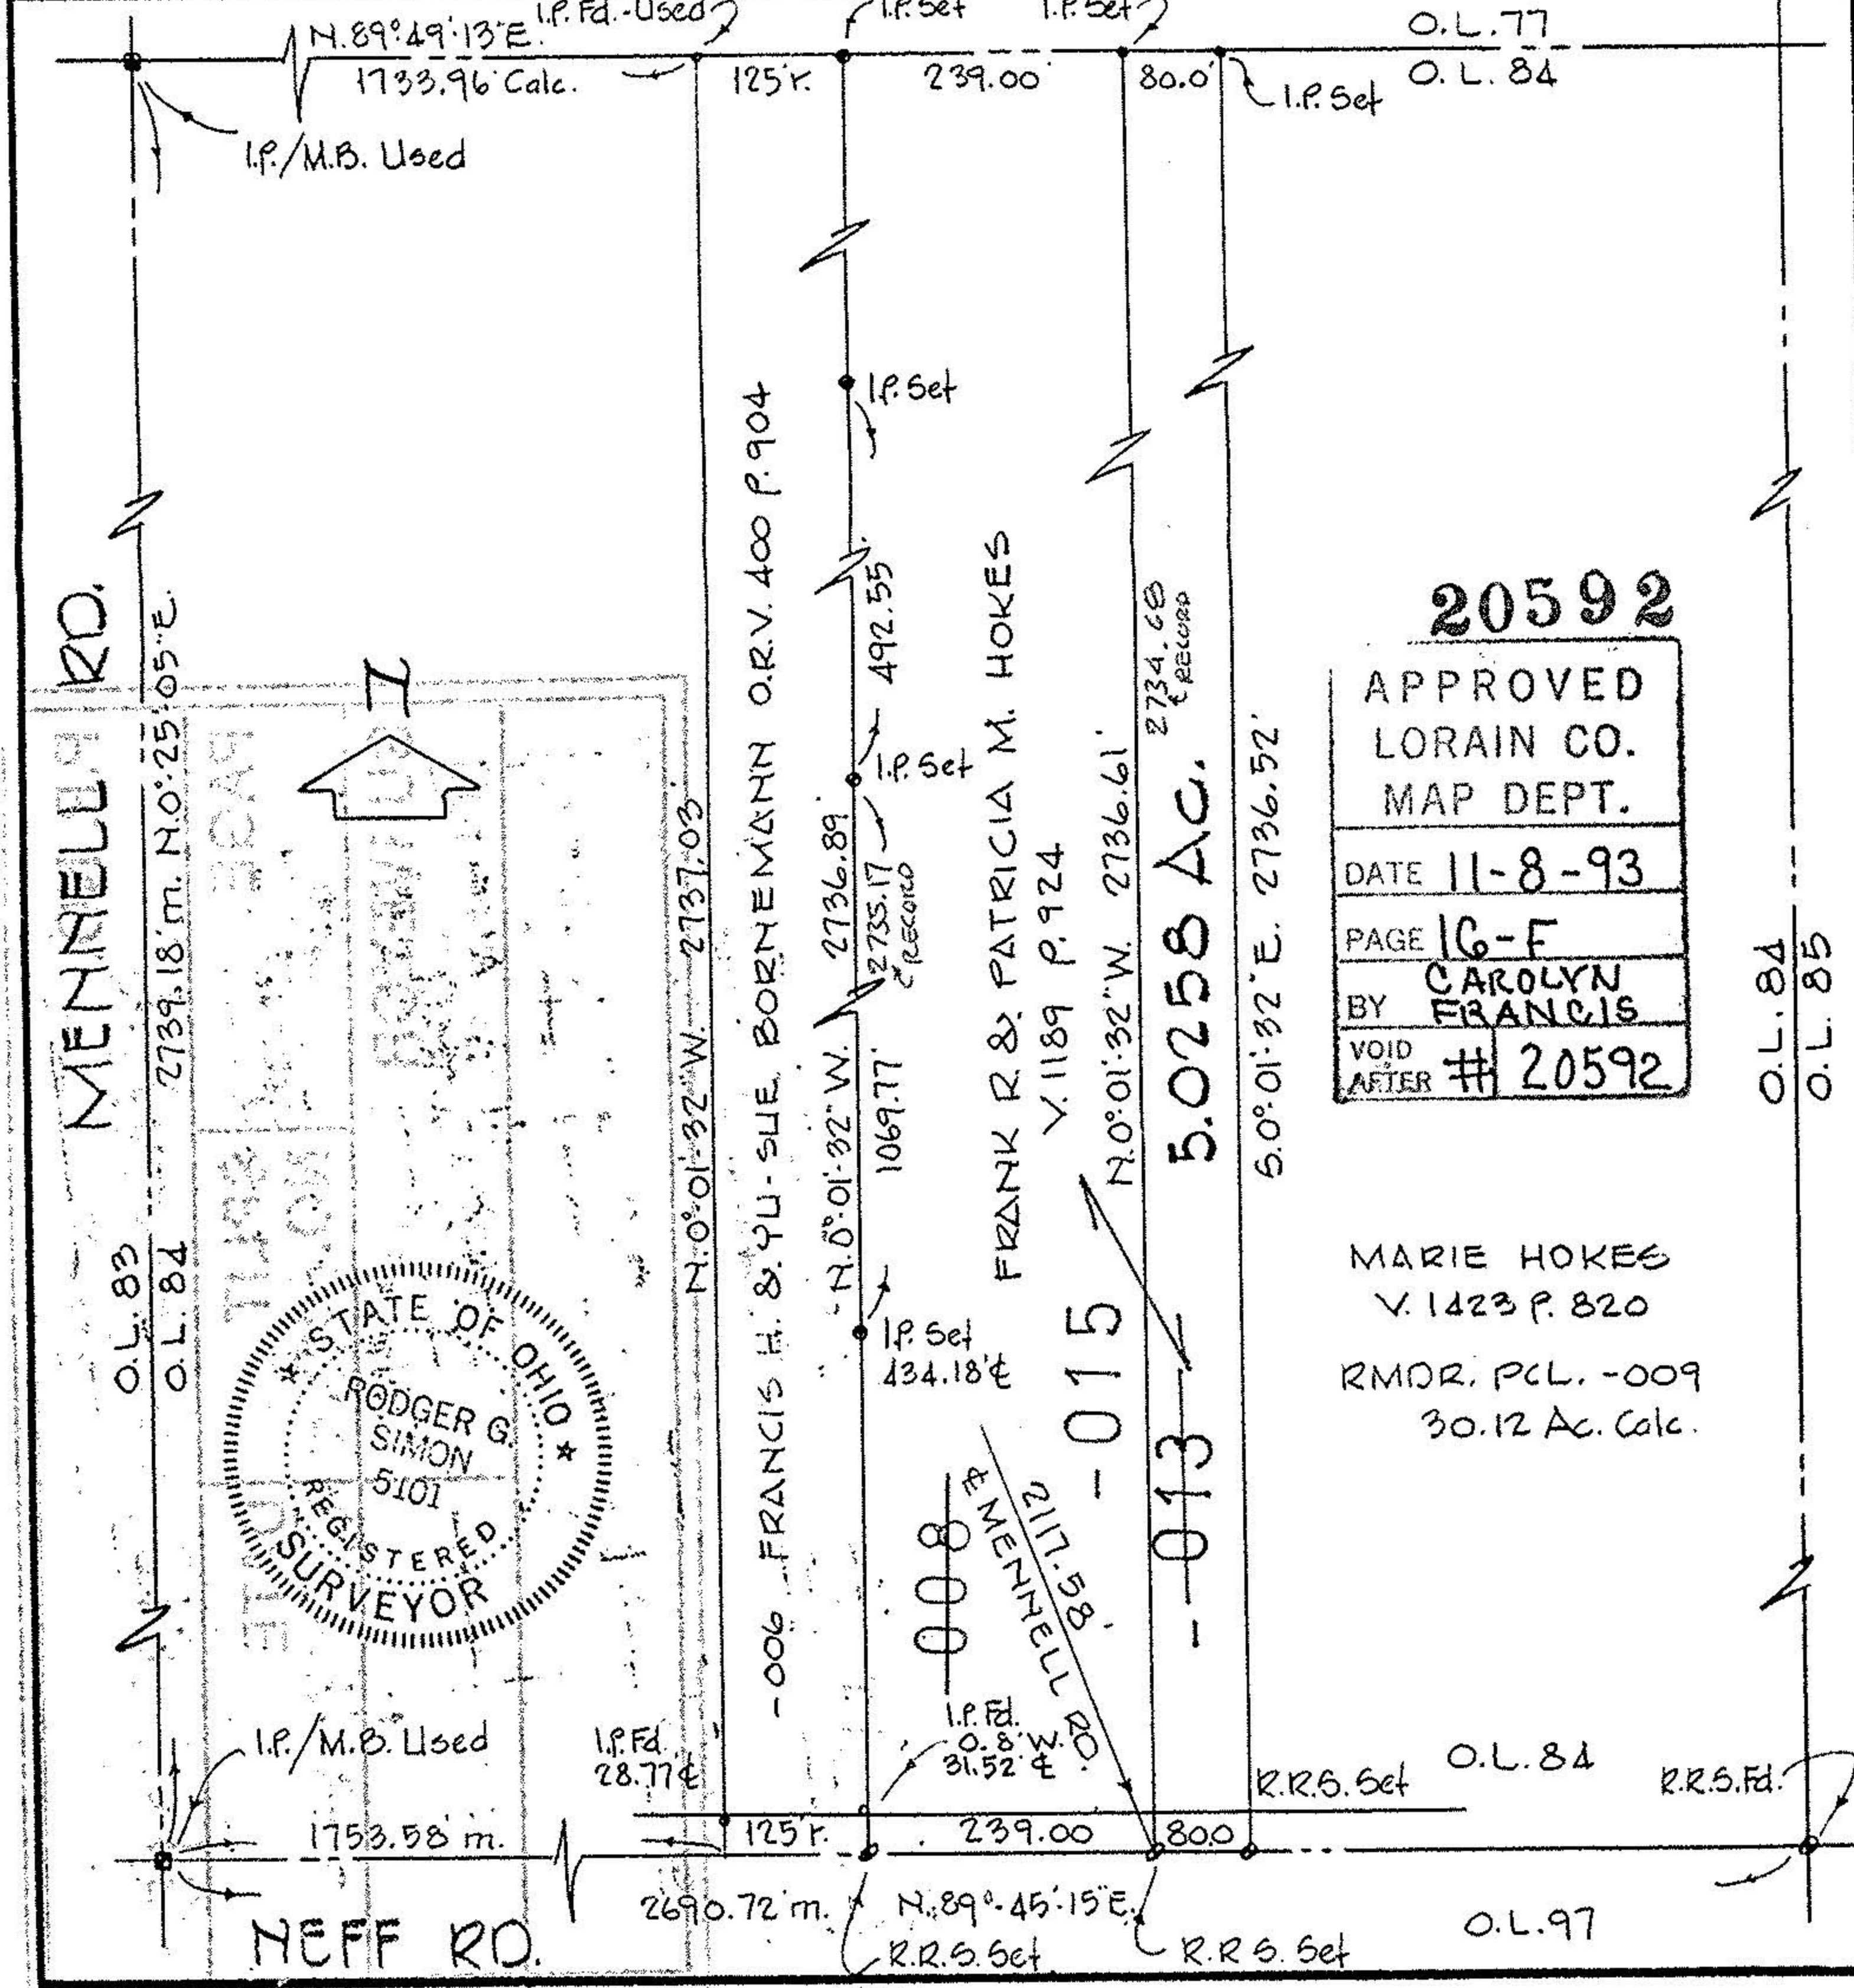

20592


APPROVED
LORAIN CO.
MAP DEPT.

DATE 11-8-93

PAGE 16-F

BY CAROLYN FRANCIS

VOID AFTER # 20592

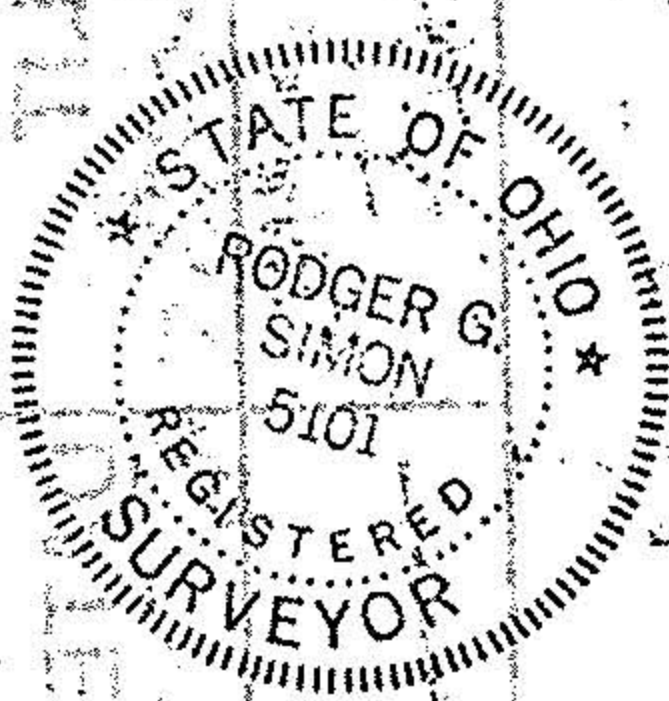

MARIE HOKES
V. 1423 P. 820
RMDR. PCL. -009
30.12 Ac. Calc.