


18350

LEGEND


- Monument Box
- 3/4" Iron Pin found
- Iron Pin set
- P.K. Nail set

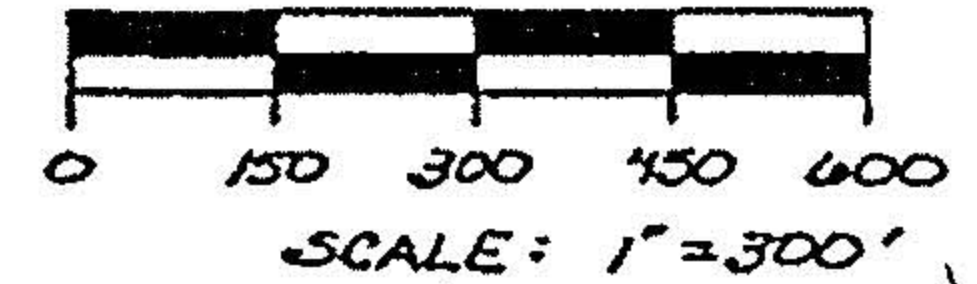

APPROVED
LORAIN CO.
MAP DEPT.
DATE 3-13-90
PAGE 16-F
BY *F. M. ...*
VOID AFTER 18877-A

PLAT OF SURVEY FOR
ROSE GEST


Situated in the Township of Grafton, County of Lorain, State of Ohio, known as being a part of Lot No. 85, Twp. 4, Rng. 16.

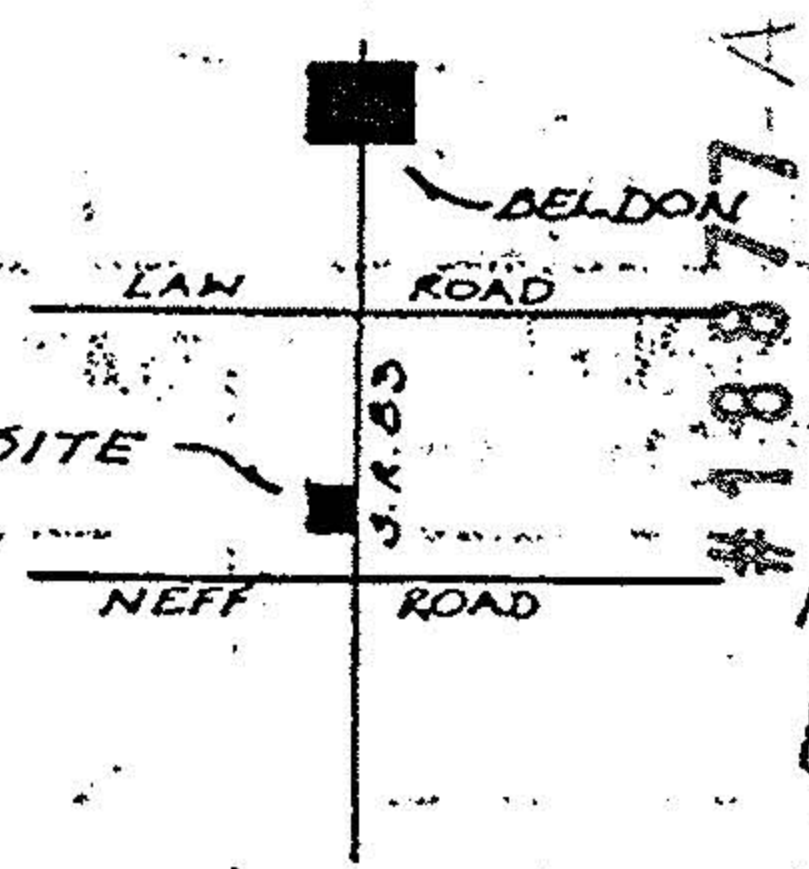

#18377-A

LOCATION MAP

P. DANGELO

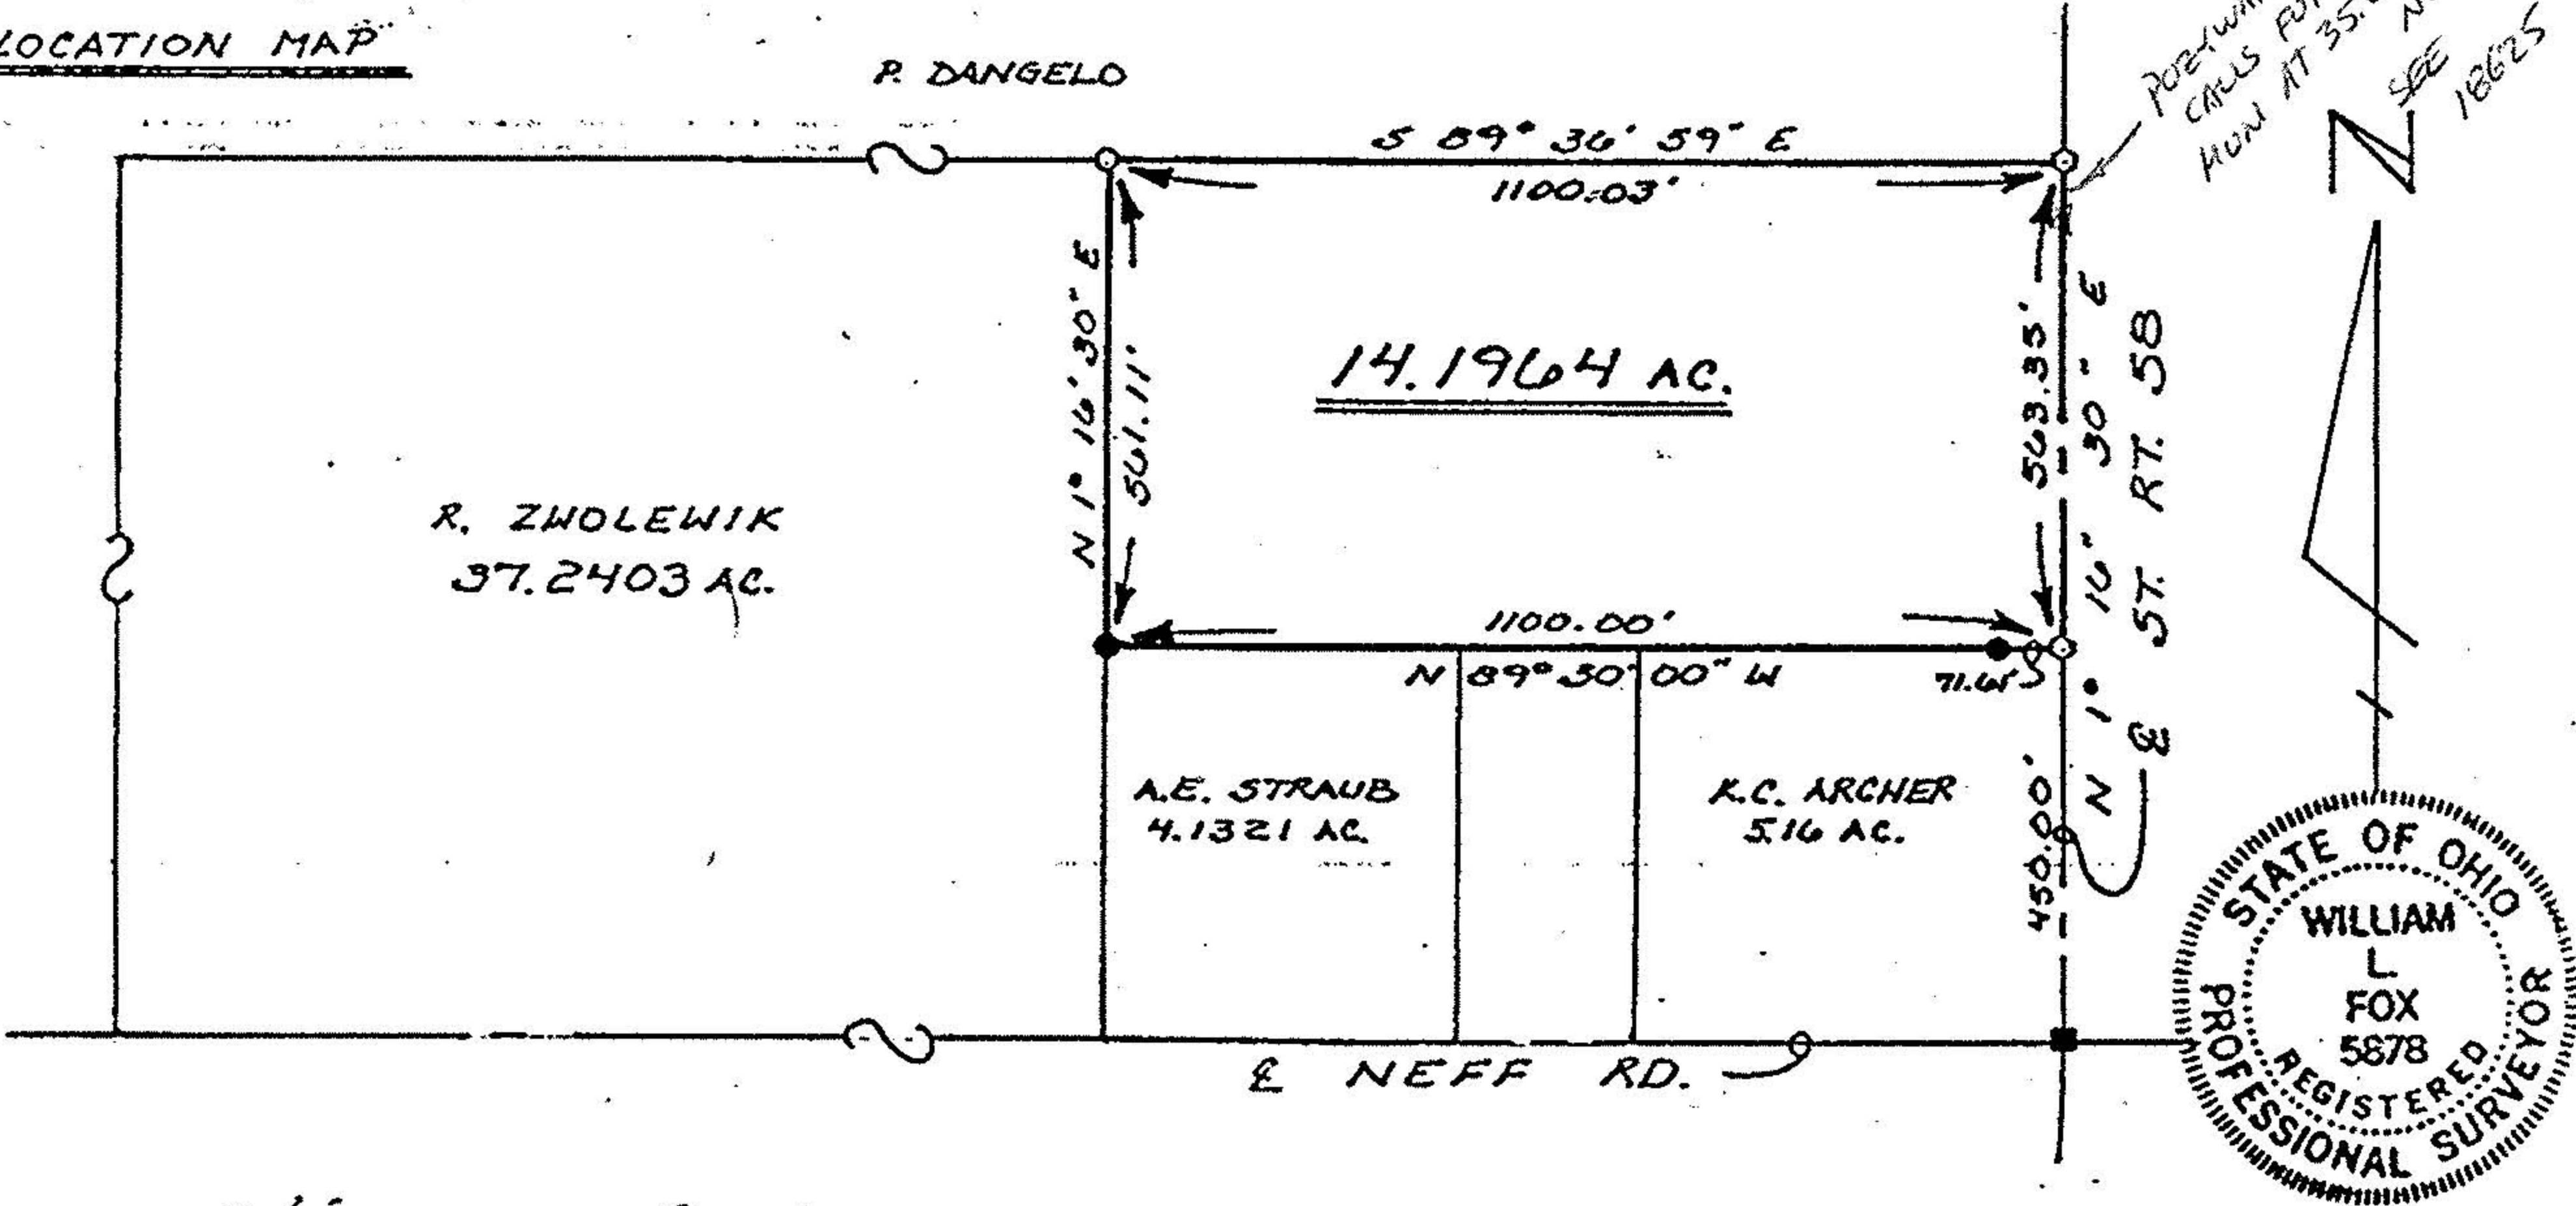

William L. Fox
William L. Fox
Registered Surveyor No. 5878

All bearings are magnetic and are to be used for the determination of angles only.

#1892-12-3-87-LJG