


PLAT OF SURVEY
 County of LORAIN State of OHIO
 Township GRAFTON
 Twp. lot 91 Tr. or Sec
 City or Village _____ Lot
 Subdivision _____ Lot
 Prop. Owner PRESTIGE CONSTRUCTION, INC.
 Date MARCH 1978 Scale 1"=100'

By Charles A. Rollins
 REG. OHIO SURVEYOR No. 5569


APPROVED
 LORAIN CO.
 MAP DEPT.
 DATE 5-8-78
 PAGE 16-00-091-B
 BY T. McMan
 VOID AFTER 11582

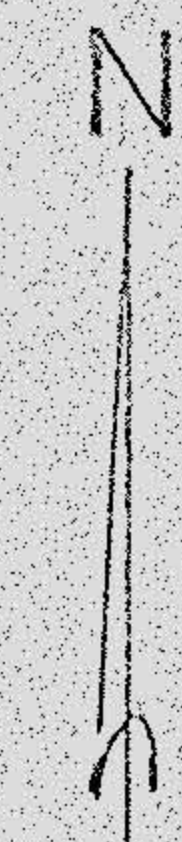

- 1" MIN SET
- 1" PIPE PO. # USED
- ✕ R.I. SPIKE SET

Rollins, Hockwar & Associates, Inc.
 ENGINEERS SURVEYORS
 MEDINA, OHIO 723-1845

Project No. 1007

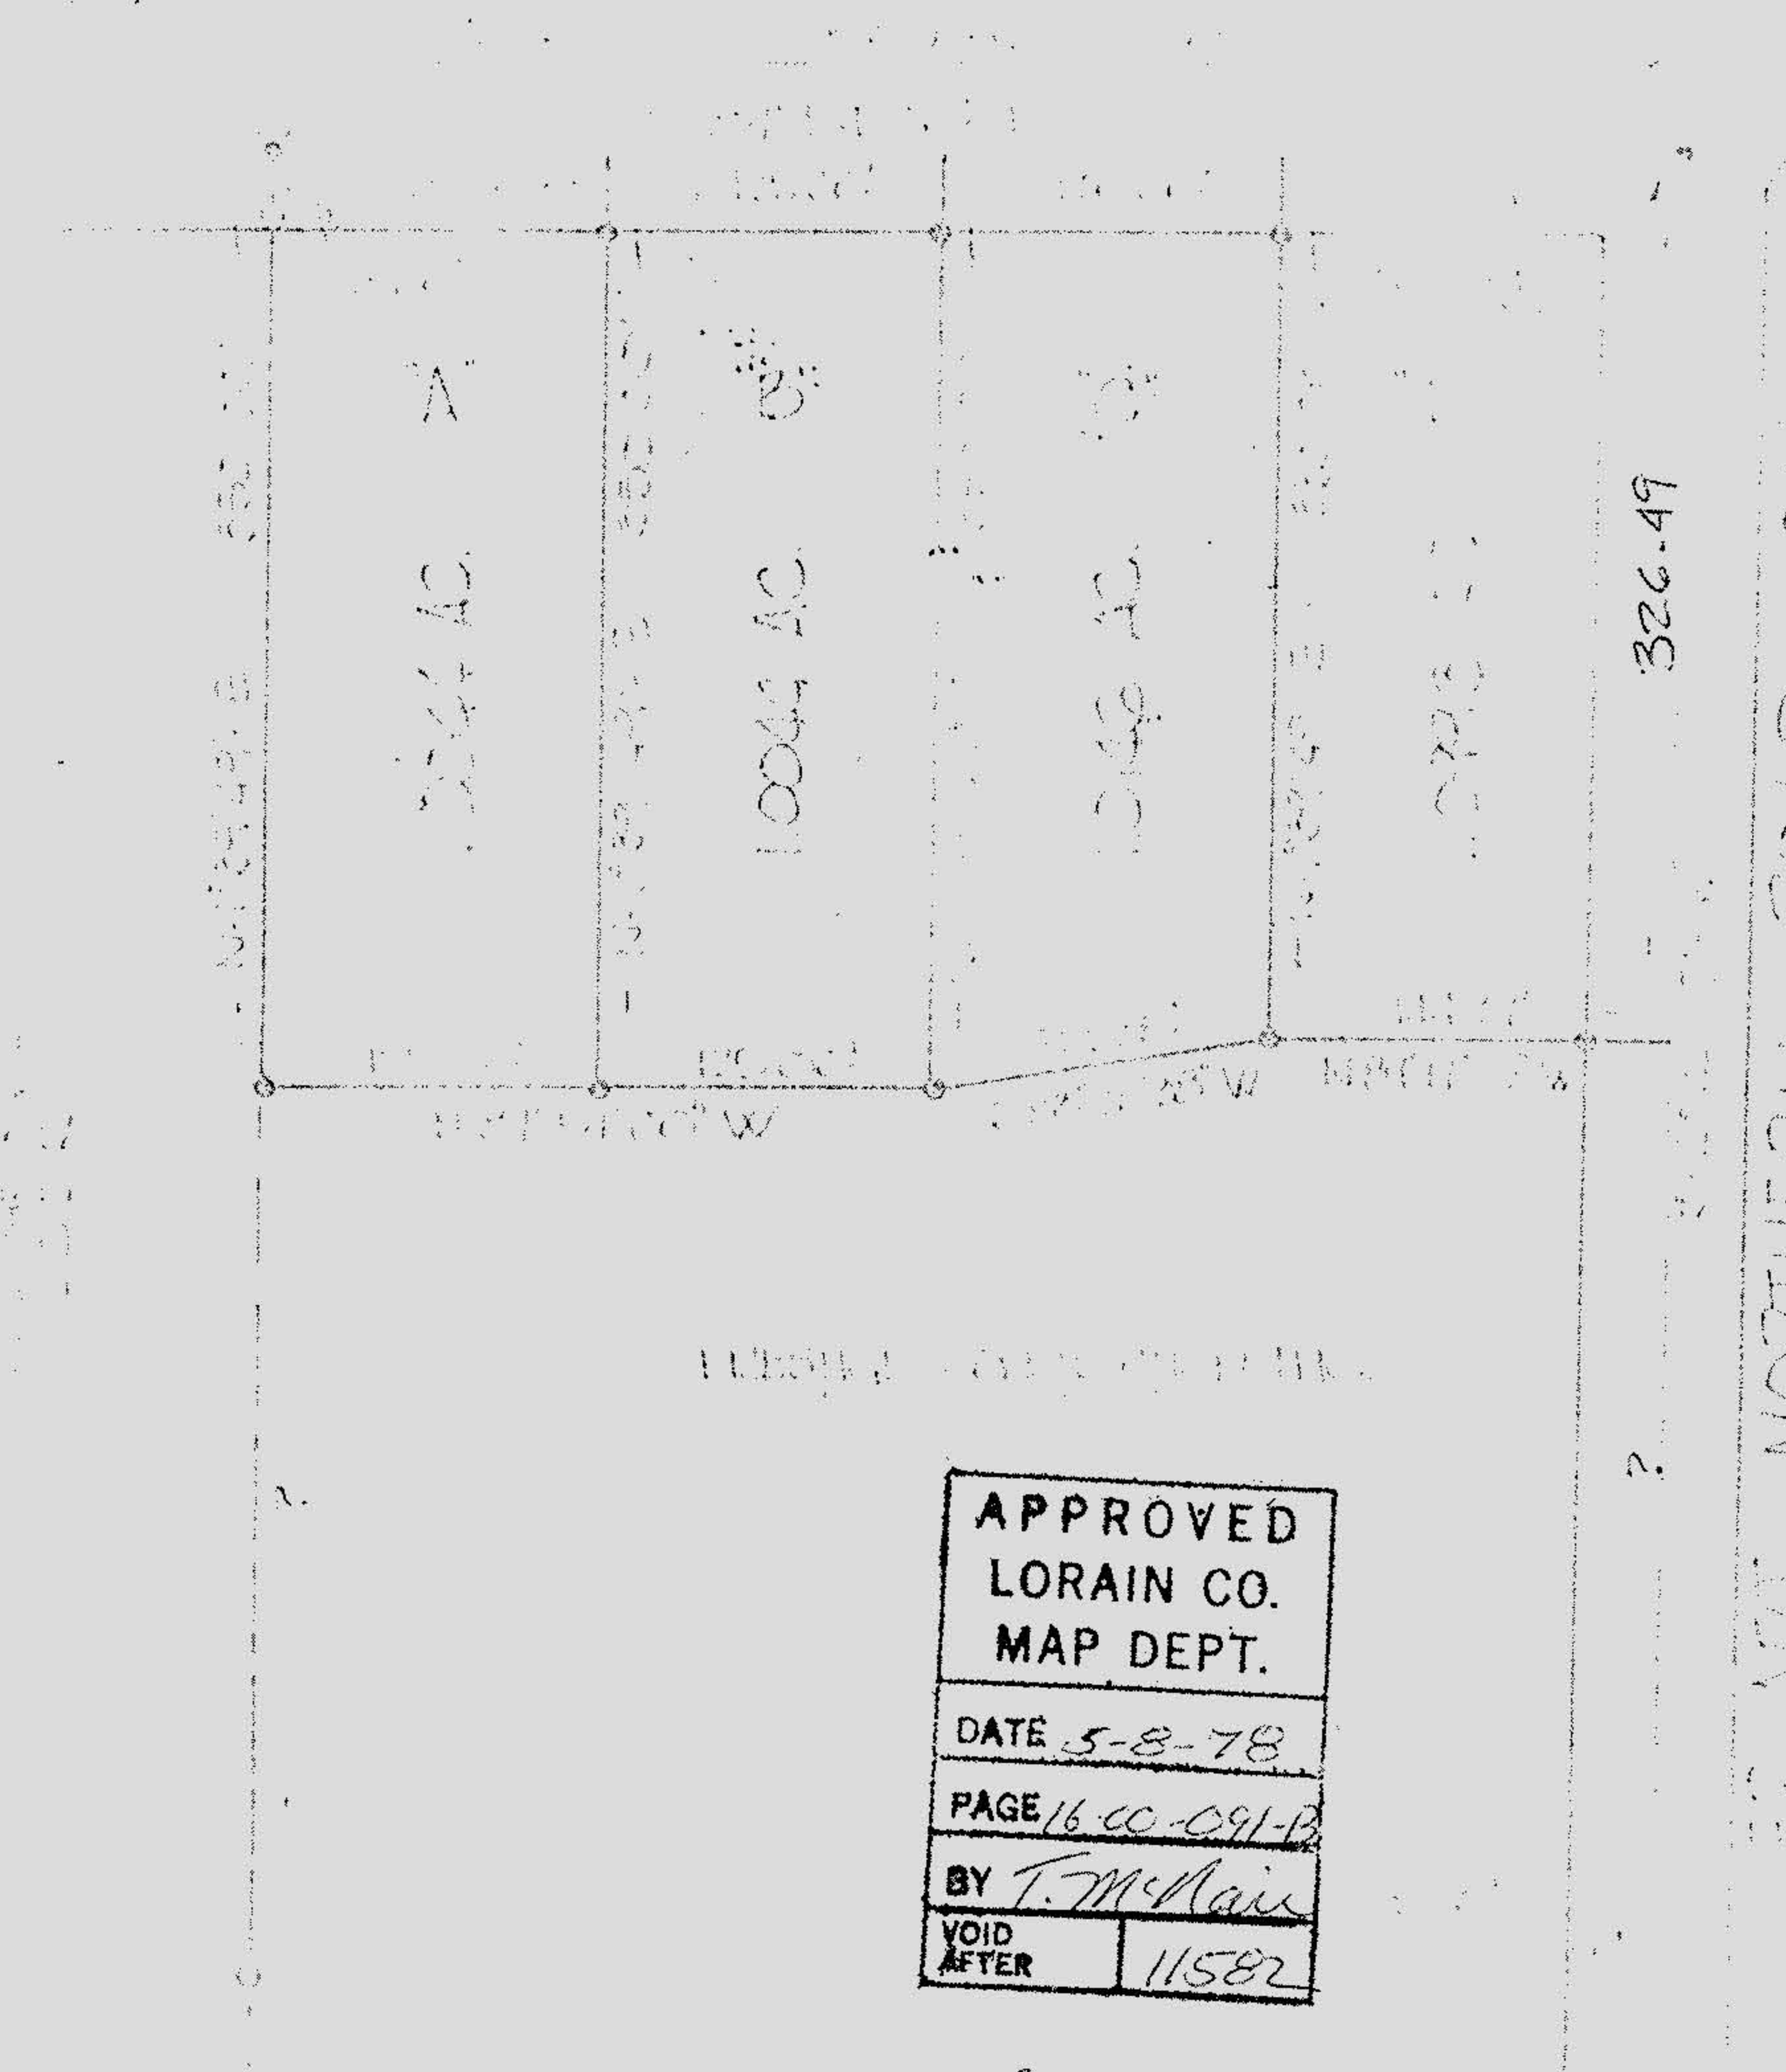

APPROVED
 LORAIN CO.
 MAP DEPT.
 DATE 5-8-78
 PAGE 16-00-091-B
 BY T. McMan
 VOID AFTER 11582

County of _____
 Township _____
 Twp. lot _____
 City or Village _____
 Subdivision _____
 Prop. Owner _____
 Date _____



15181

Rollins, Hockwar & Associates, Inc.
 ENGINEERS SURVEYORS
 MEDINA, OHIO 723-1845