## ASSUMPTION CHURCH LOT SPLIT


SITUATED IN THE VILLAGE OF GRAFTON, COUNTY OF LORAIN AND STATE OF OHIO, BEING PART OF ORIGINAL LOT NO.3


DIMENSIONS ON THIS PLAT ARE EXPRESSED IN FEET AND DECIMAL PARTS THEREOF

BEARINGS SHOWN HEREON ARE TO AN ASSUMED MERIDIAN AND ARE USED TO INDICATE

ANGLES ONLY. ALL OF WHICH I CERTIFY TO BE CORRECT.

MARCH 1995 SCALE 1"=40 ANDREW E. RUDY REG. SURVEYOR NO. 5531

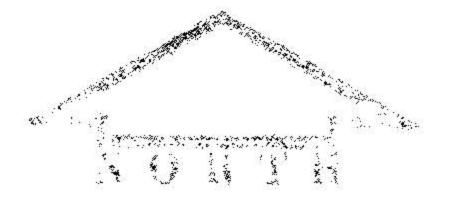

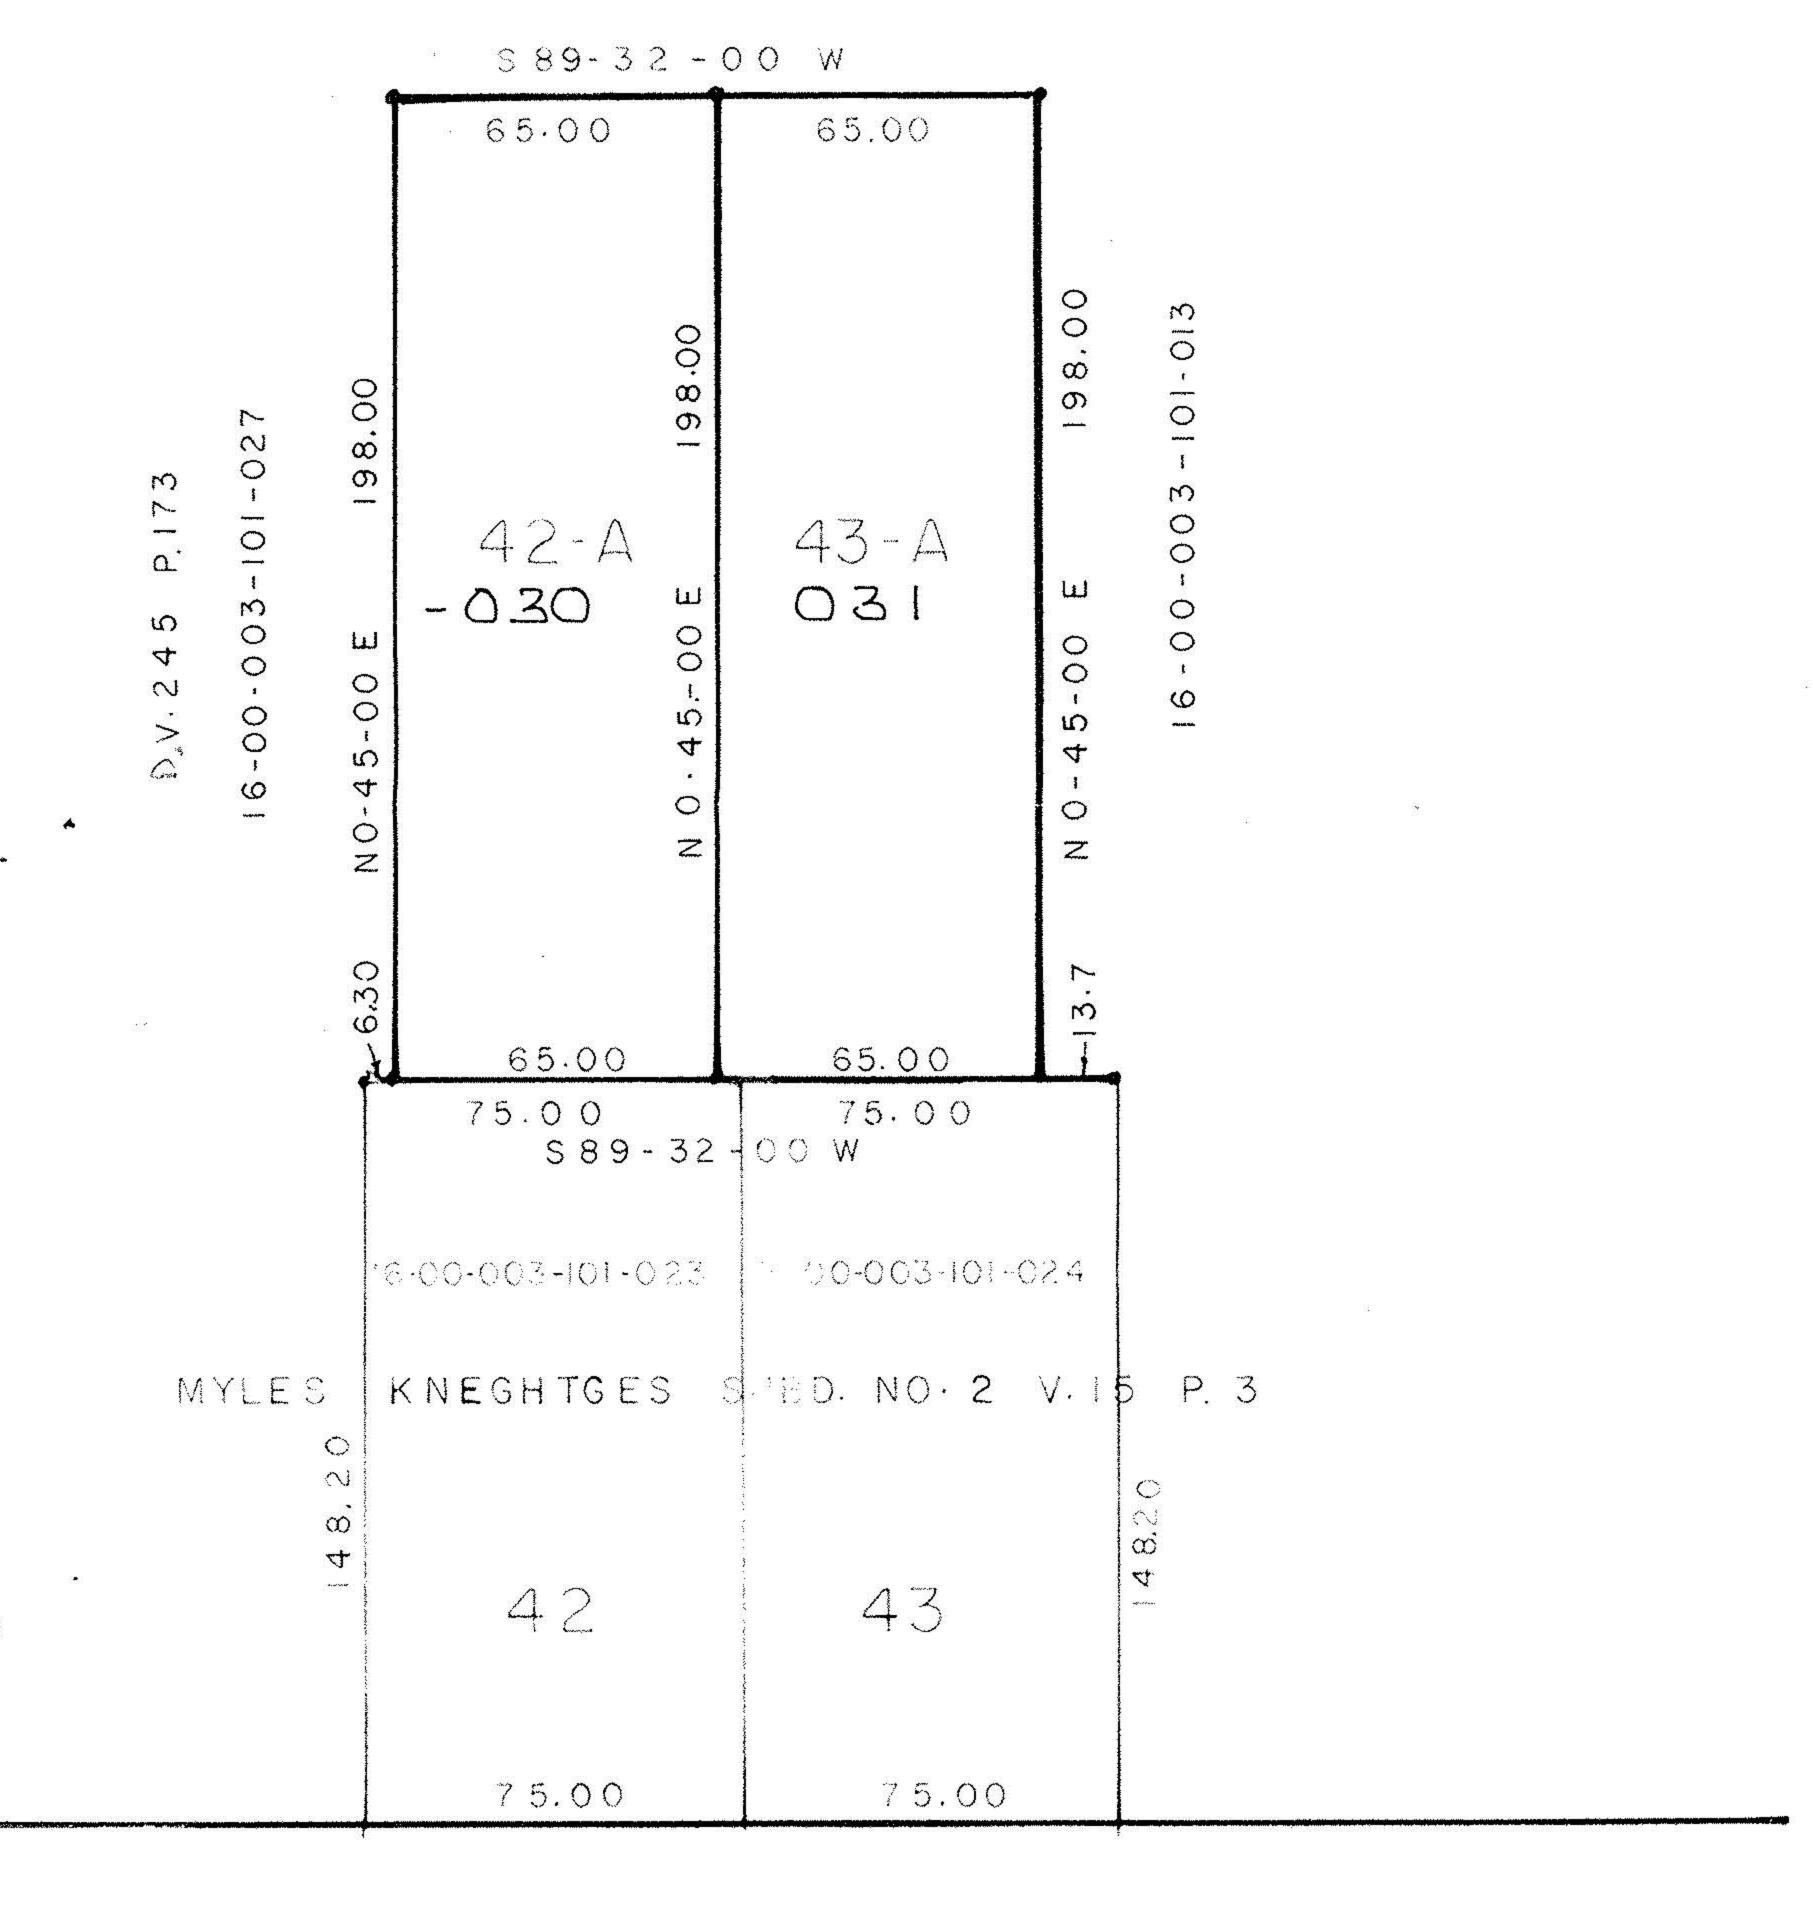

STREET

HICKORY

60'

OWNER'S	ACCE	PTANCE
---------	------	--------

THE UNDERSIGNED OWNER OF THE LAND SHOWN HEREON DO HEREBY CONSENT TO AND ACCEPT THIS LOT SPLIT AS SHOWN HEREON.

ANTHONY M. PILLA (BISHOP)

## NOTARY

NO.	TARY PUBLIC	
ΜY	COMMISSION	EXPIRES199

21682

APPROVED LORAIN CO. MAP DEPT

DATE 3-22-96

PAGE 16-00-003 A

BY CAROLYN FRANCIS #21682

ANDREW E. RUDY

15899 Ramona Dr. MIDDLEBURG HTS. OHIO 44136 267-0197

žų,