


EATON TWP.

CROCKER

Buckeye Pipelines  
ROAD 45'

GRAFTON TWP.

MEDINA CO.

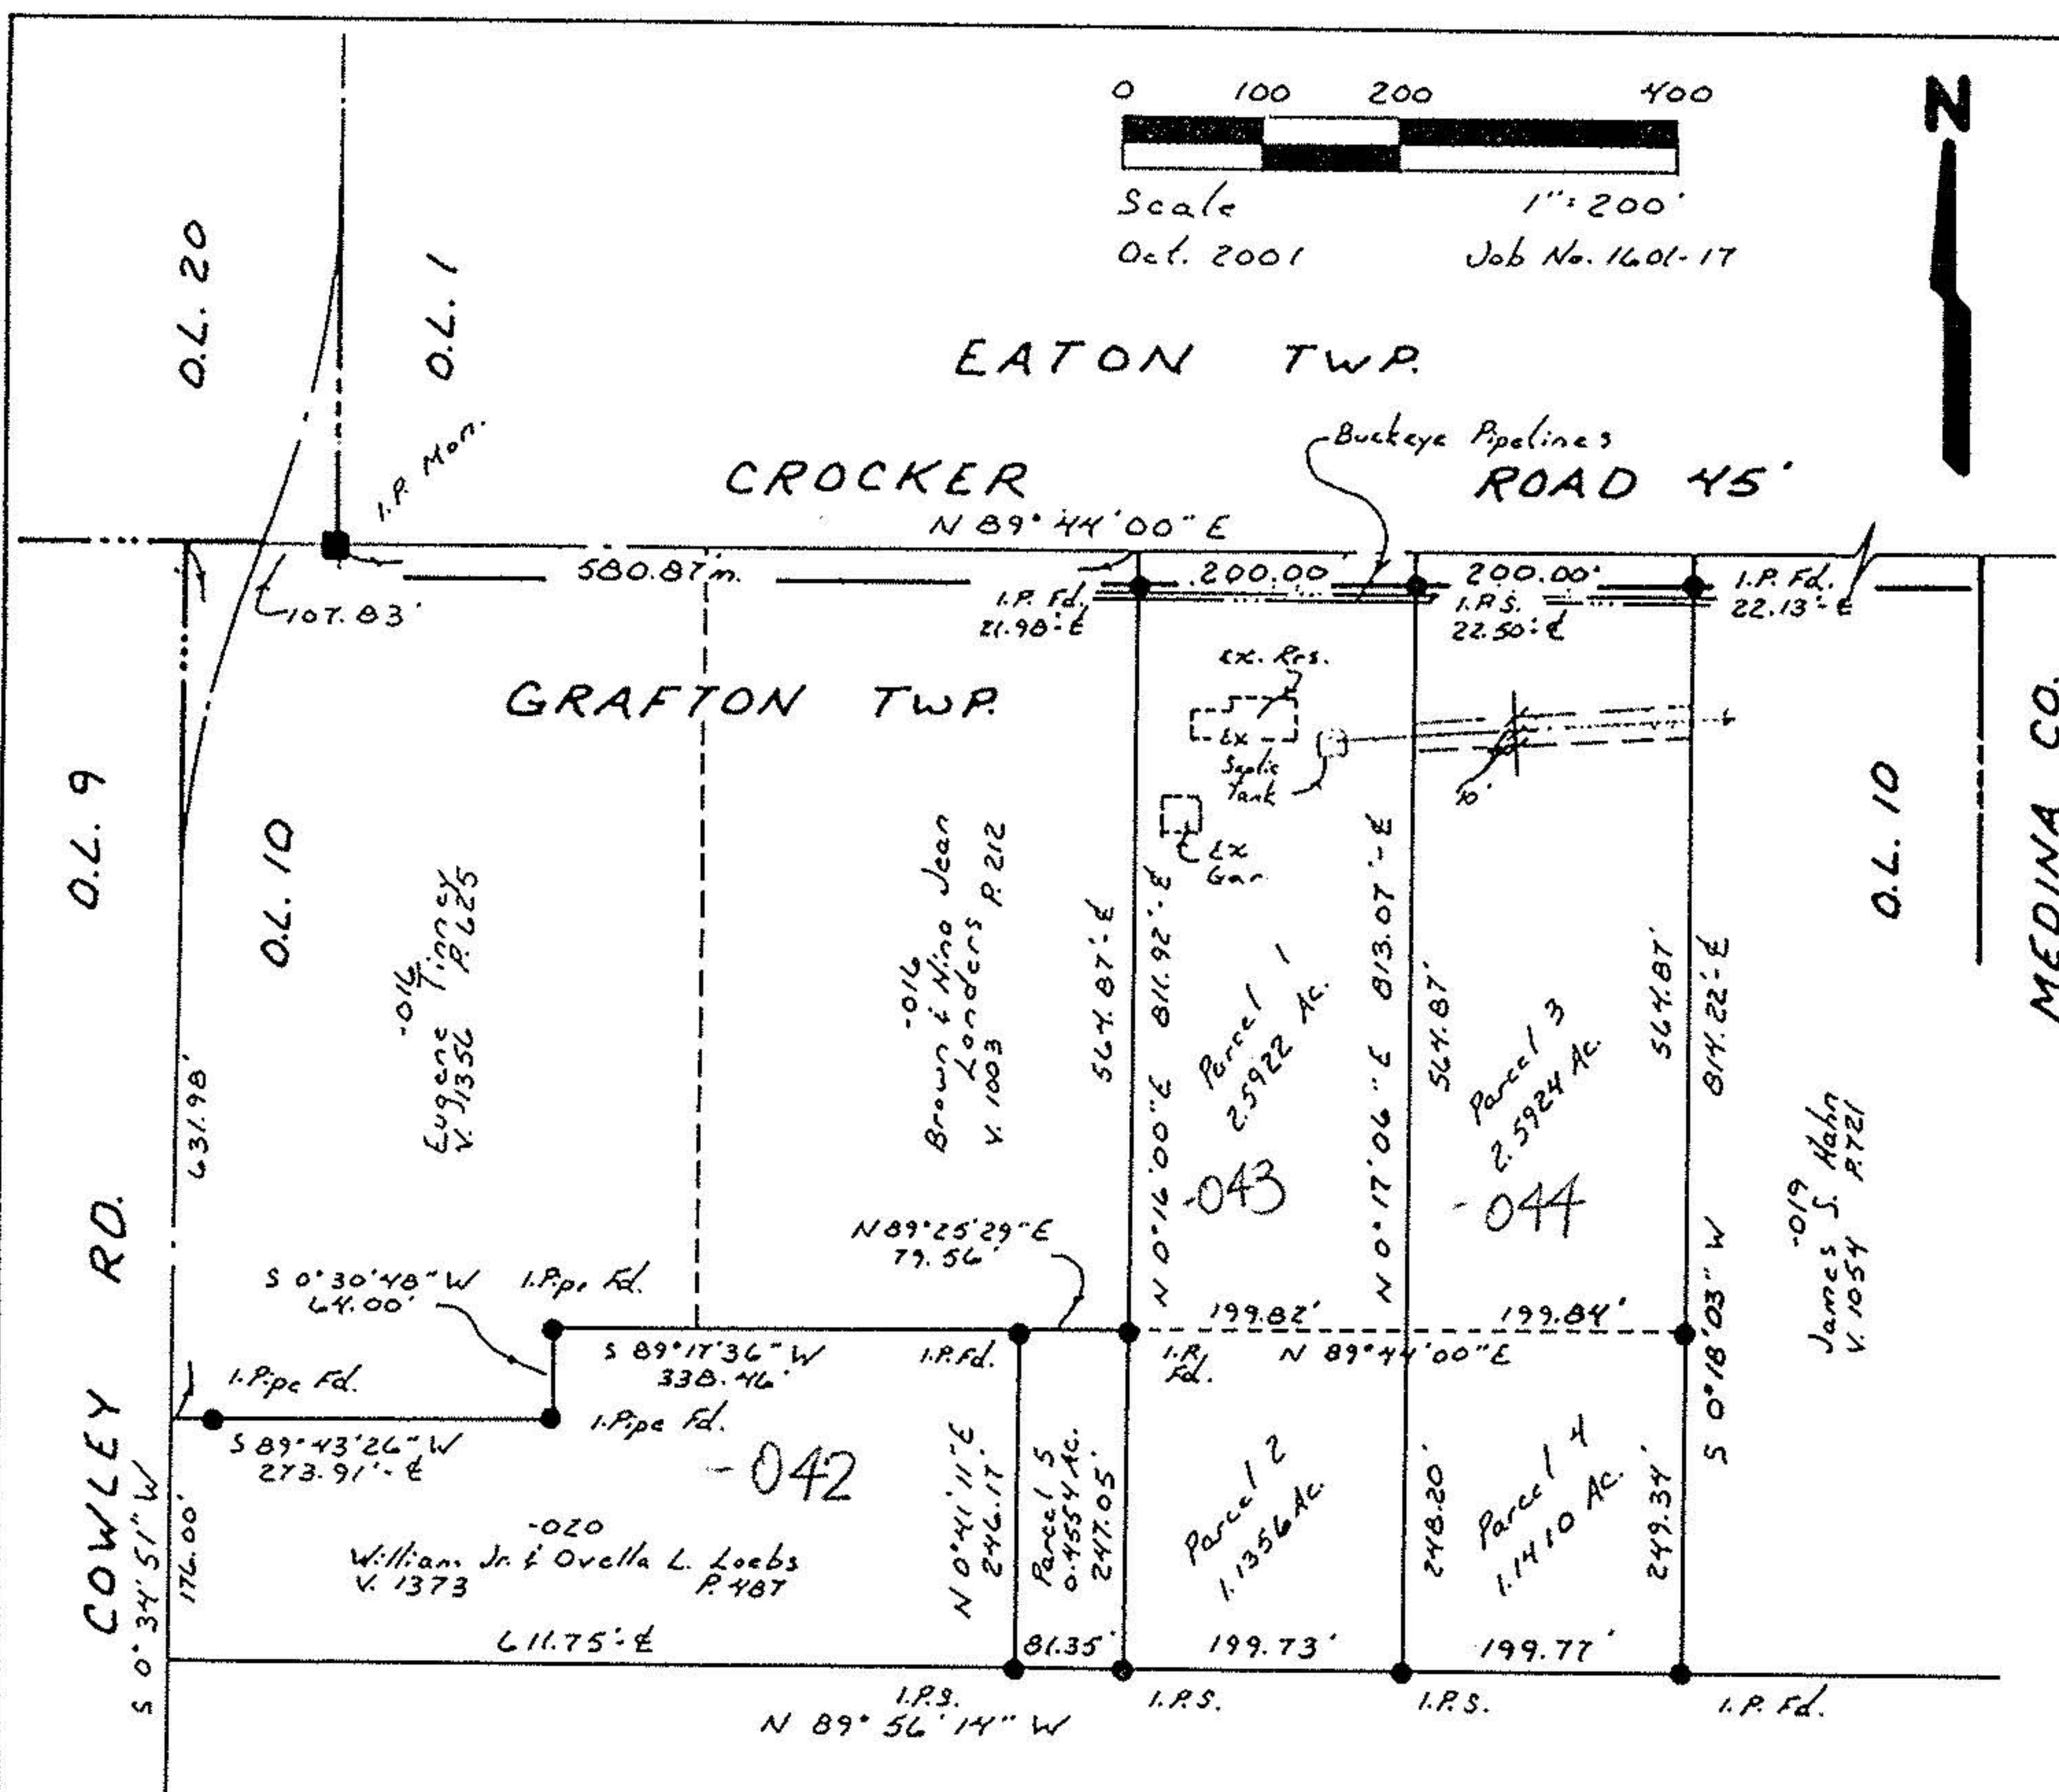

023  
Joseph J. Mederer  
O.R.V. 44  
P. 508

I.P.S. = Iron Pin Set  
I.P. Fd. = Iron Pin Found  
I.Pipe Fd. = Iron Pipe Found  
I.P. Mon. = Iron Pin Monument

No 01064

APPROVED  
LORAIN CO.  
PLANNING DEPT

Rev. 1-23-02 Add Hse. & Gar.



DATE 5-1-02  
PAGE 16-D  
JHATfield  
02-01064

SURVEY FOR  
SHIRLEY HAHN

County of Lorain State of Ohio  
Grafton Twp. O.L. 10

CARLSON SURVEYS  
440-926-0200