


CROCKER ROAD 45' R/W EATON TWP.

N. 89°44'E. 2687.61'  
150.00' 166.00' 285.71'


Drill Hole in Stone Man. Fe.  
Northwest Corner O.L. 10

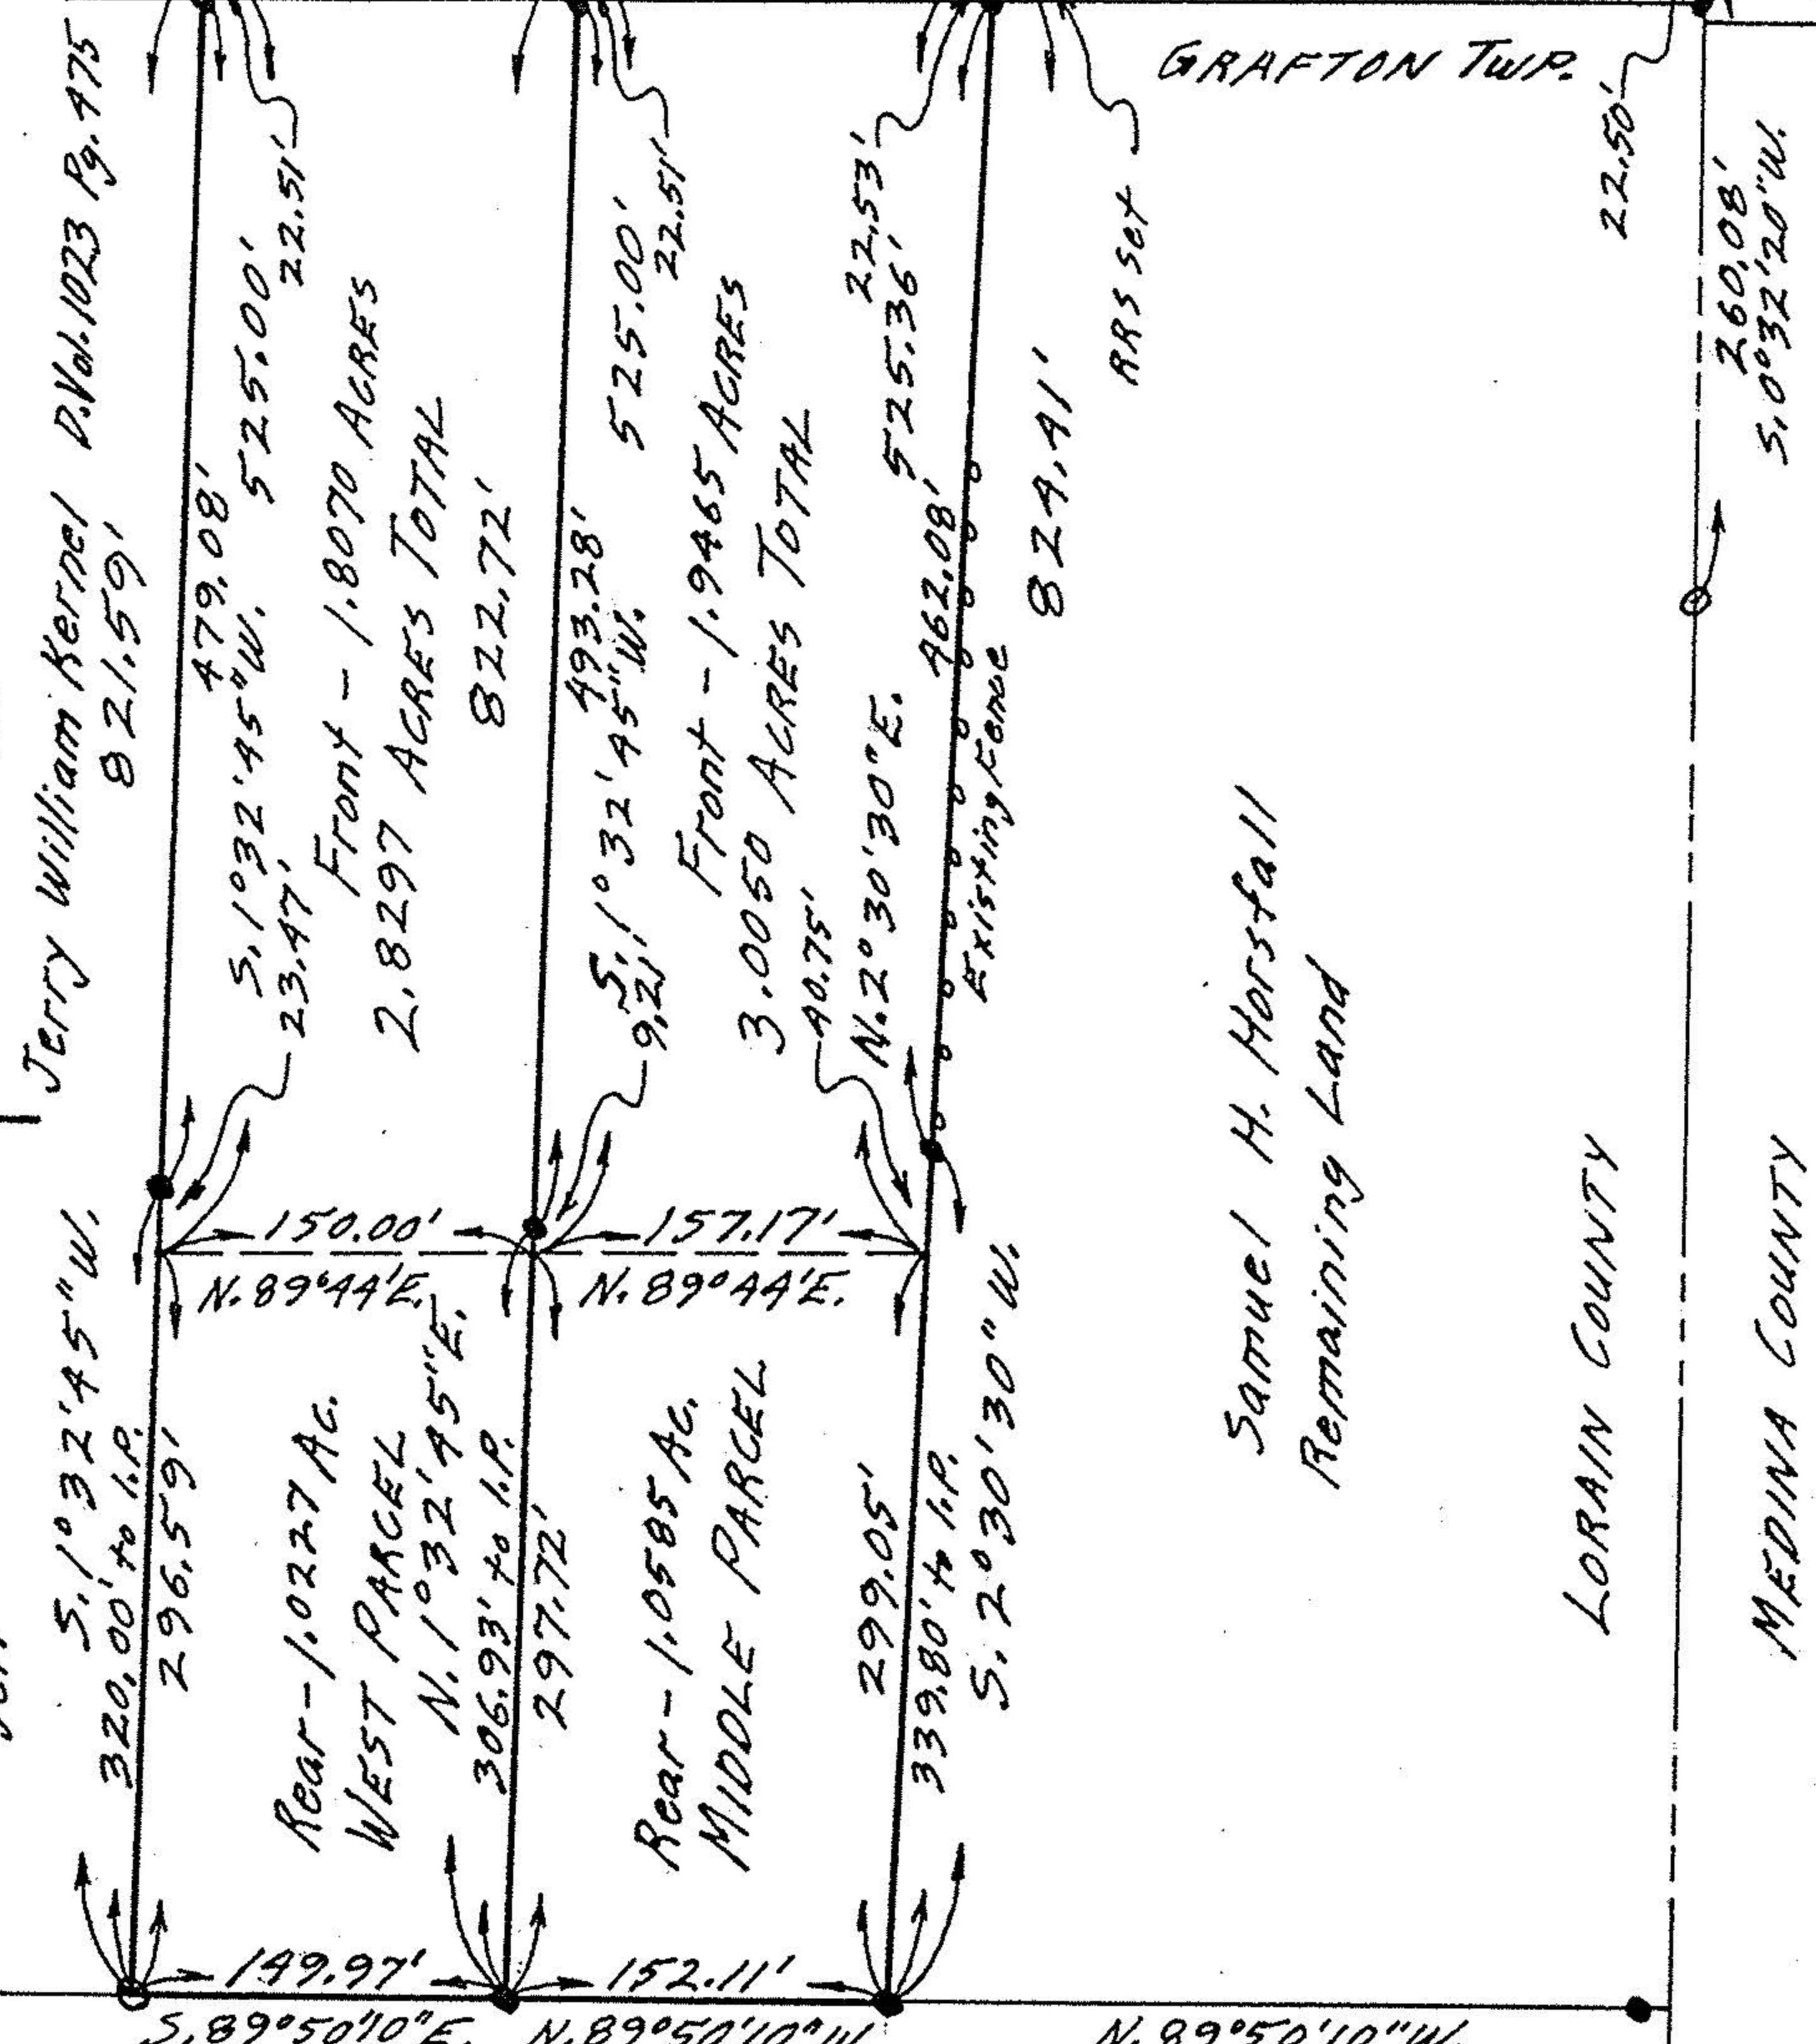

CROCKER ROAD 45' R/W EATON TWP.

N. 89°44'E. 2687.61'  
150.00' 166.00' 285.71'

Drill Hole in Stone Man. Fe.  
Northwest Corner O.L. 10

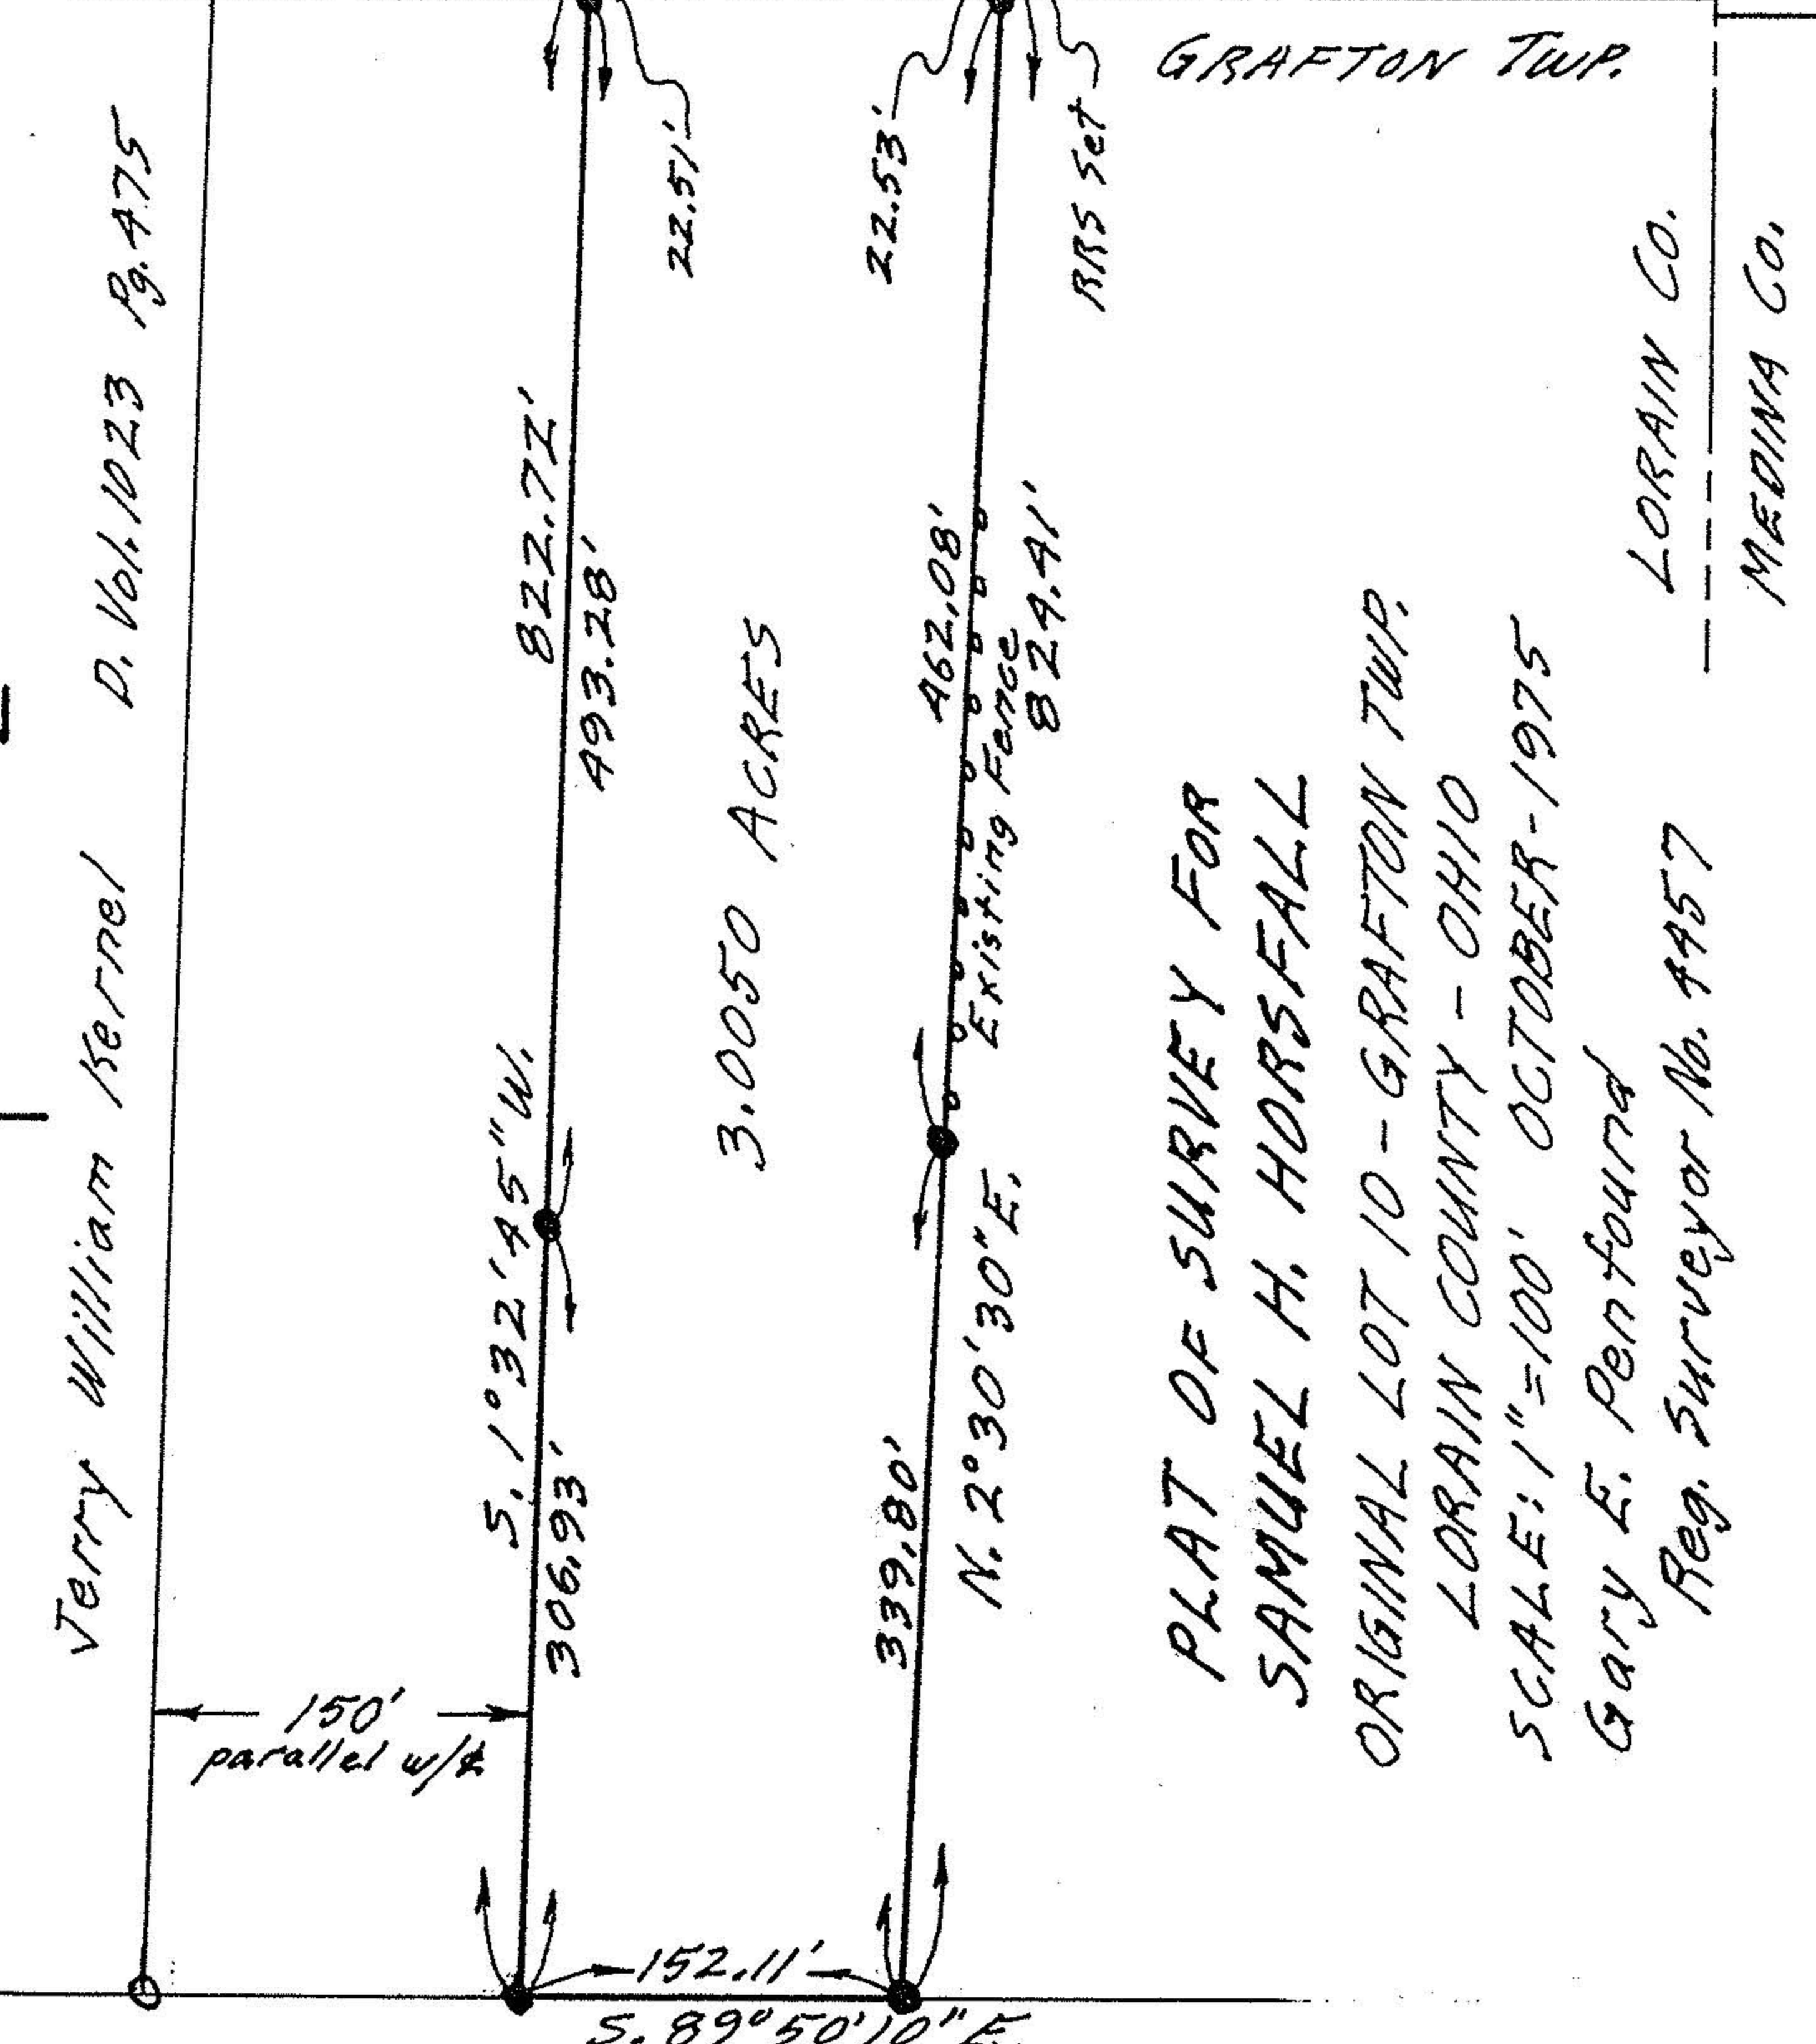

Notes: ○ indicates iron pin found.  
● indicates iron pin set.