


# 19307

16-00-00-000-

CA 99

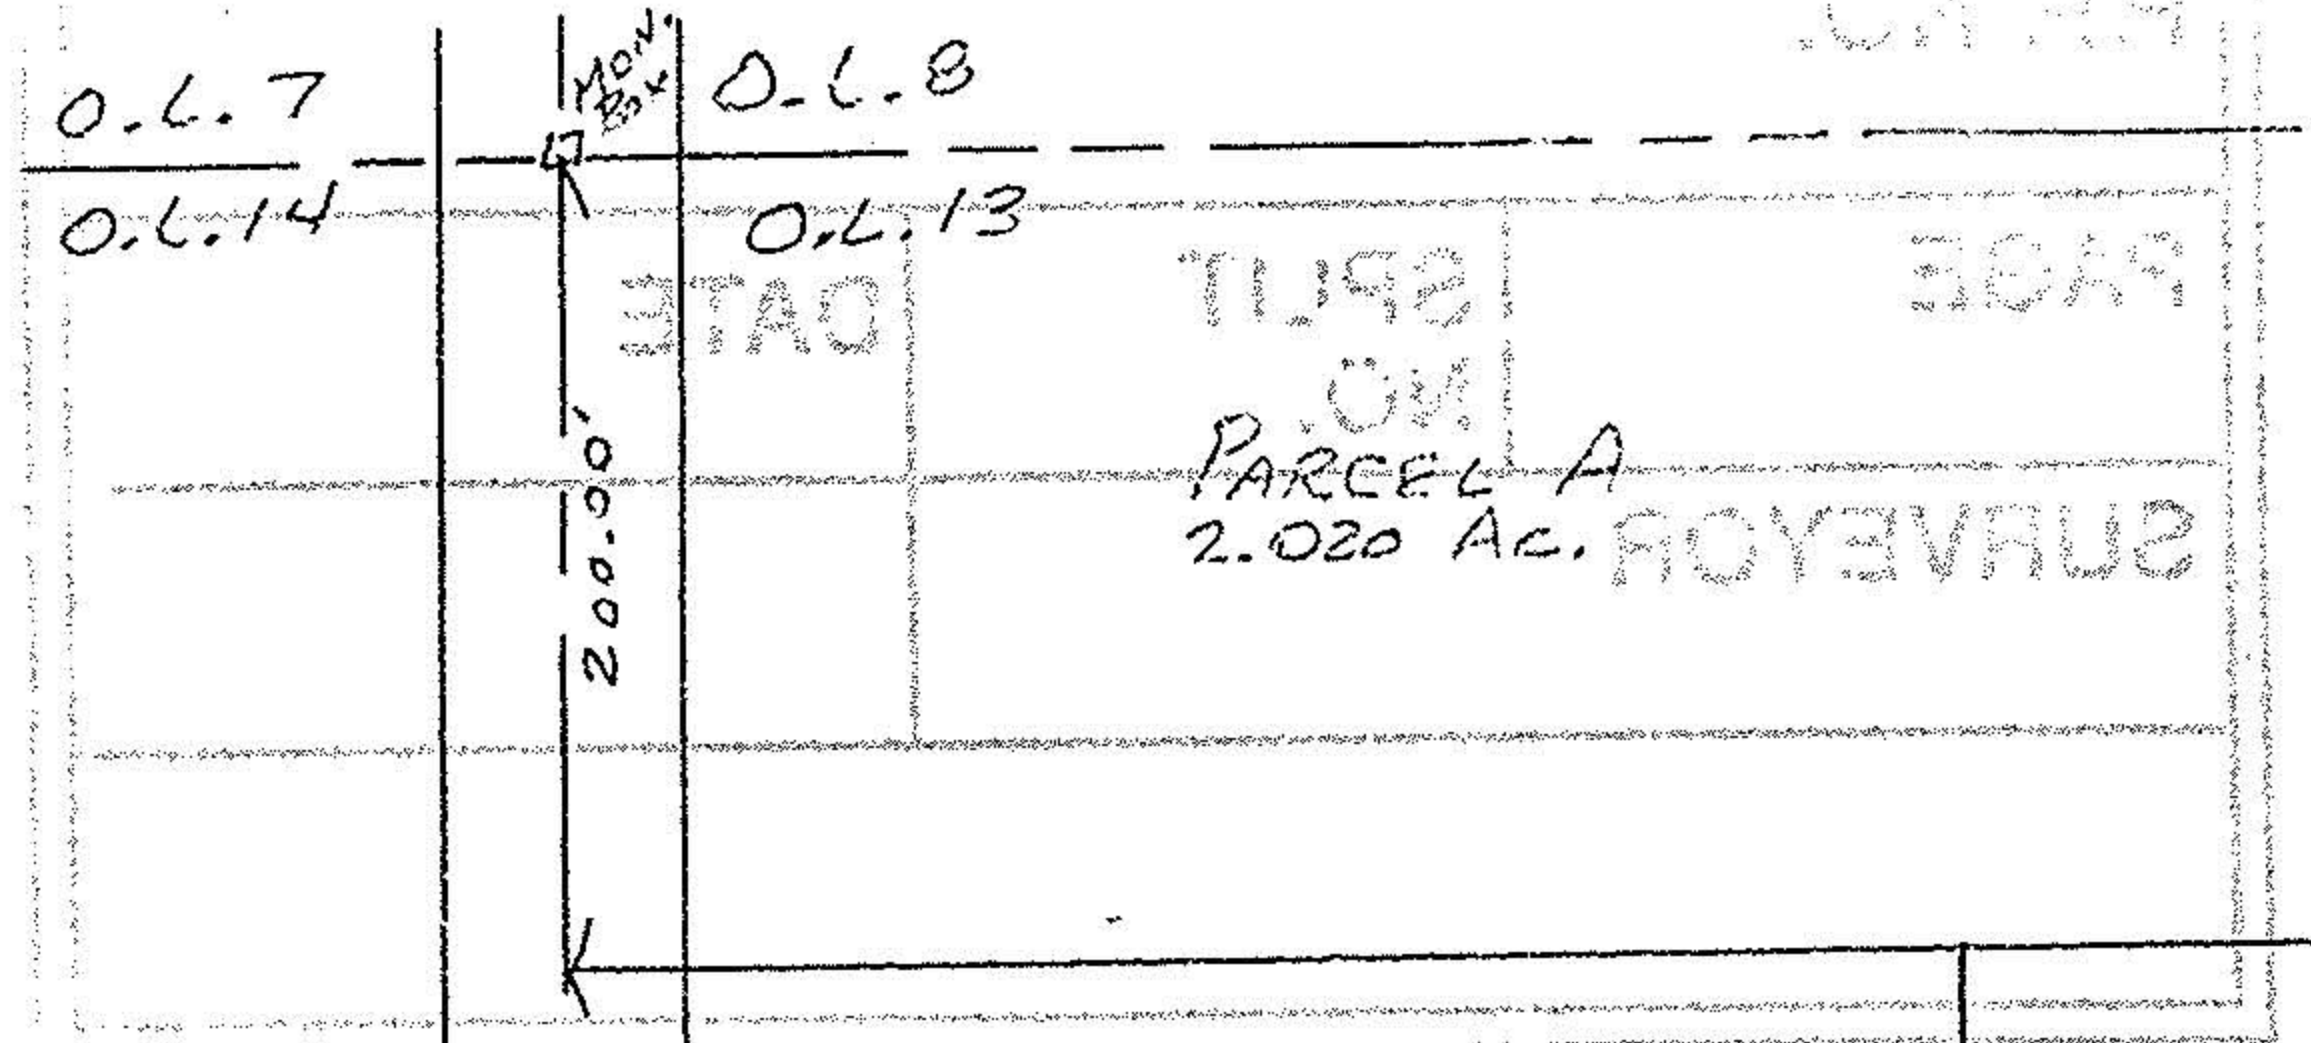

#19307

APPROVED  
LORAIN CO.  
MAP DEPT.


DATE 3-14-91

PAGE 16-D


BY T. McMan

VOID AFTER 19307

NORMAN P. GIESE, ET AL  
DEED Vol. 1197 P. 242  
121.50 Ac. ORIG.  
116.266 Ac. REM.

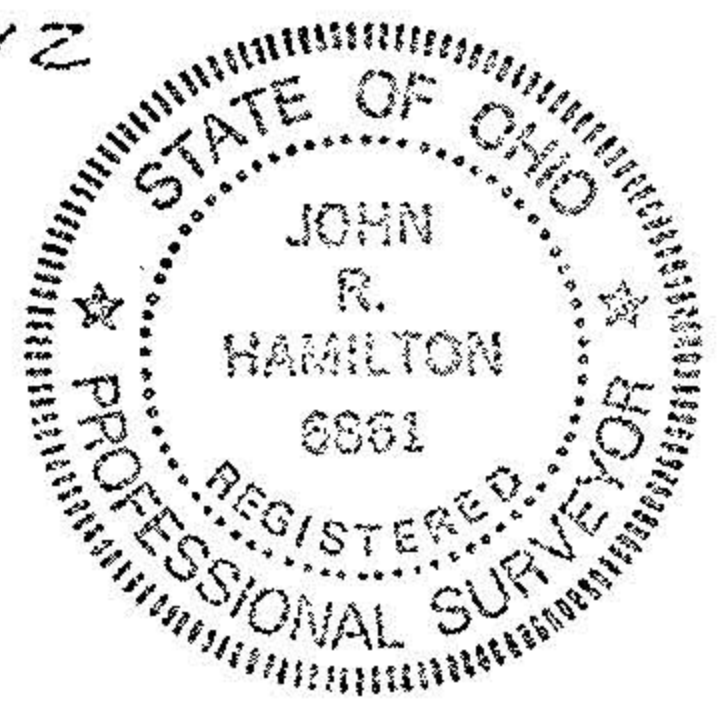

NORTH  
SCALE 1"=100'

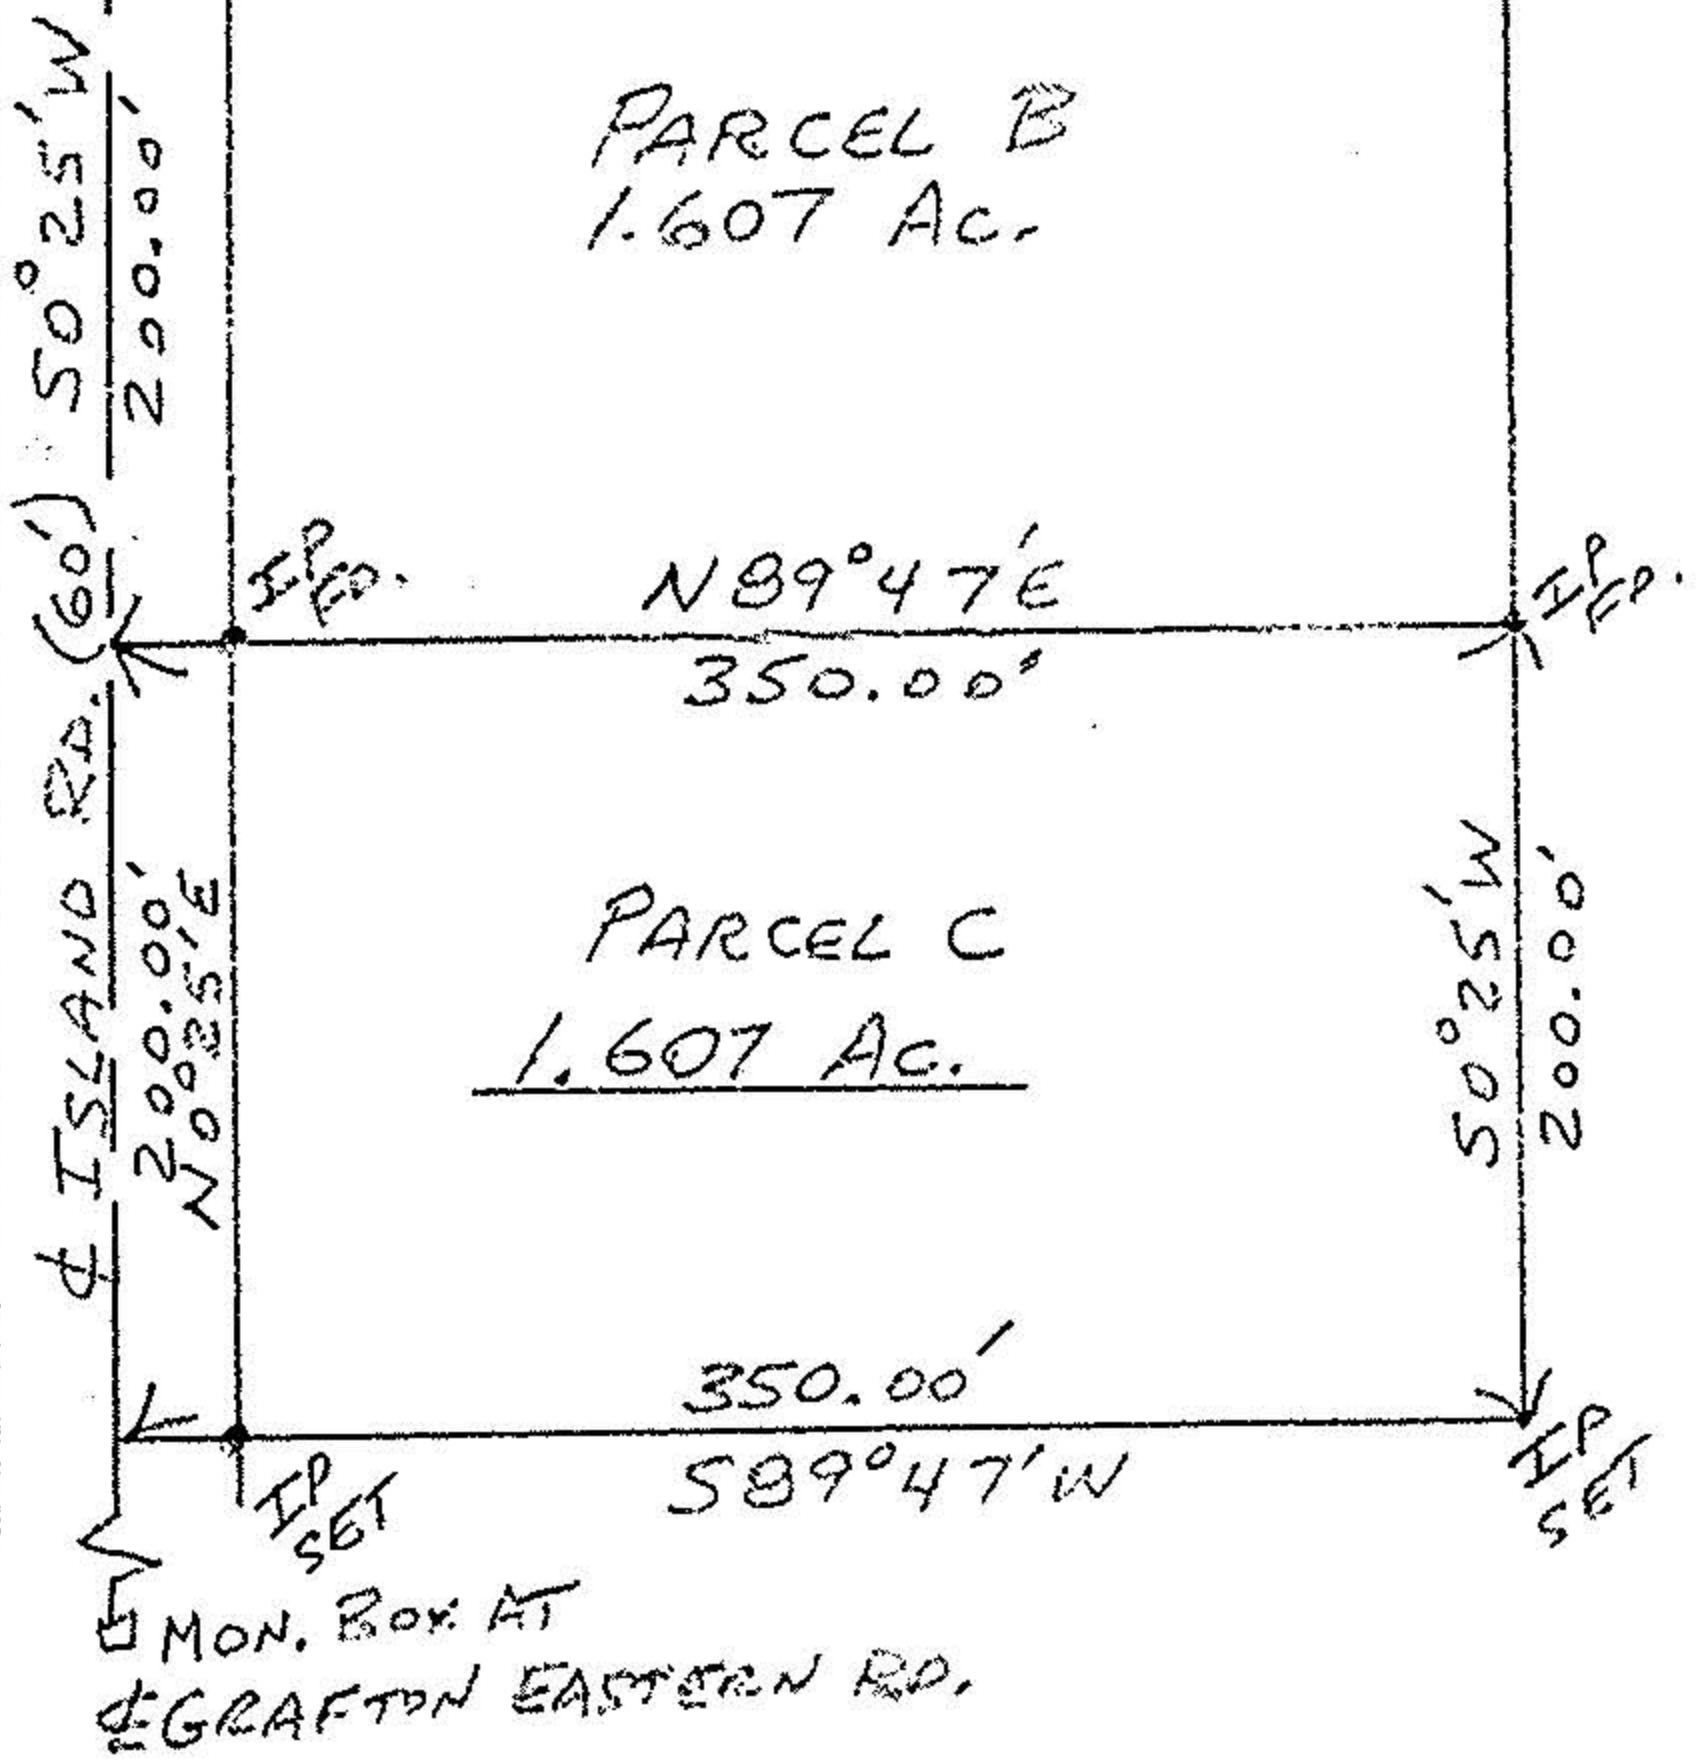

MAP OF SURVEY FOR GORDY HALES  
GRAFTON TWP. - O.L. 13  
SCALE 1"=100'  
JOHN R. HAMILTON - REG. SURV. #6861  
ADD PARCEL C 1191