
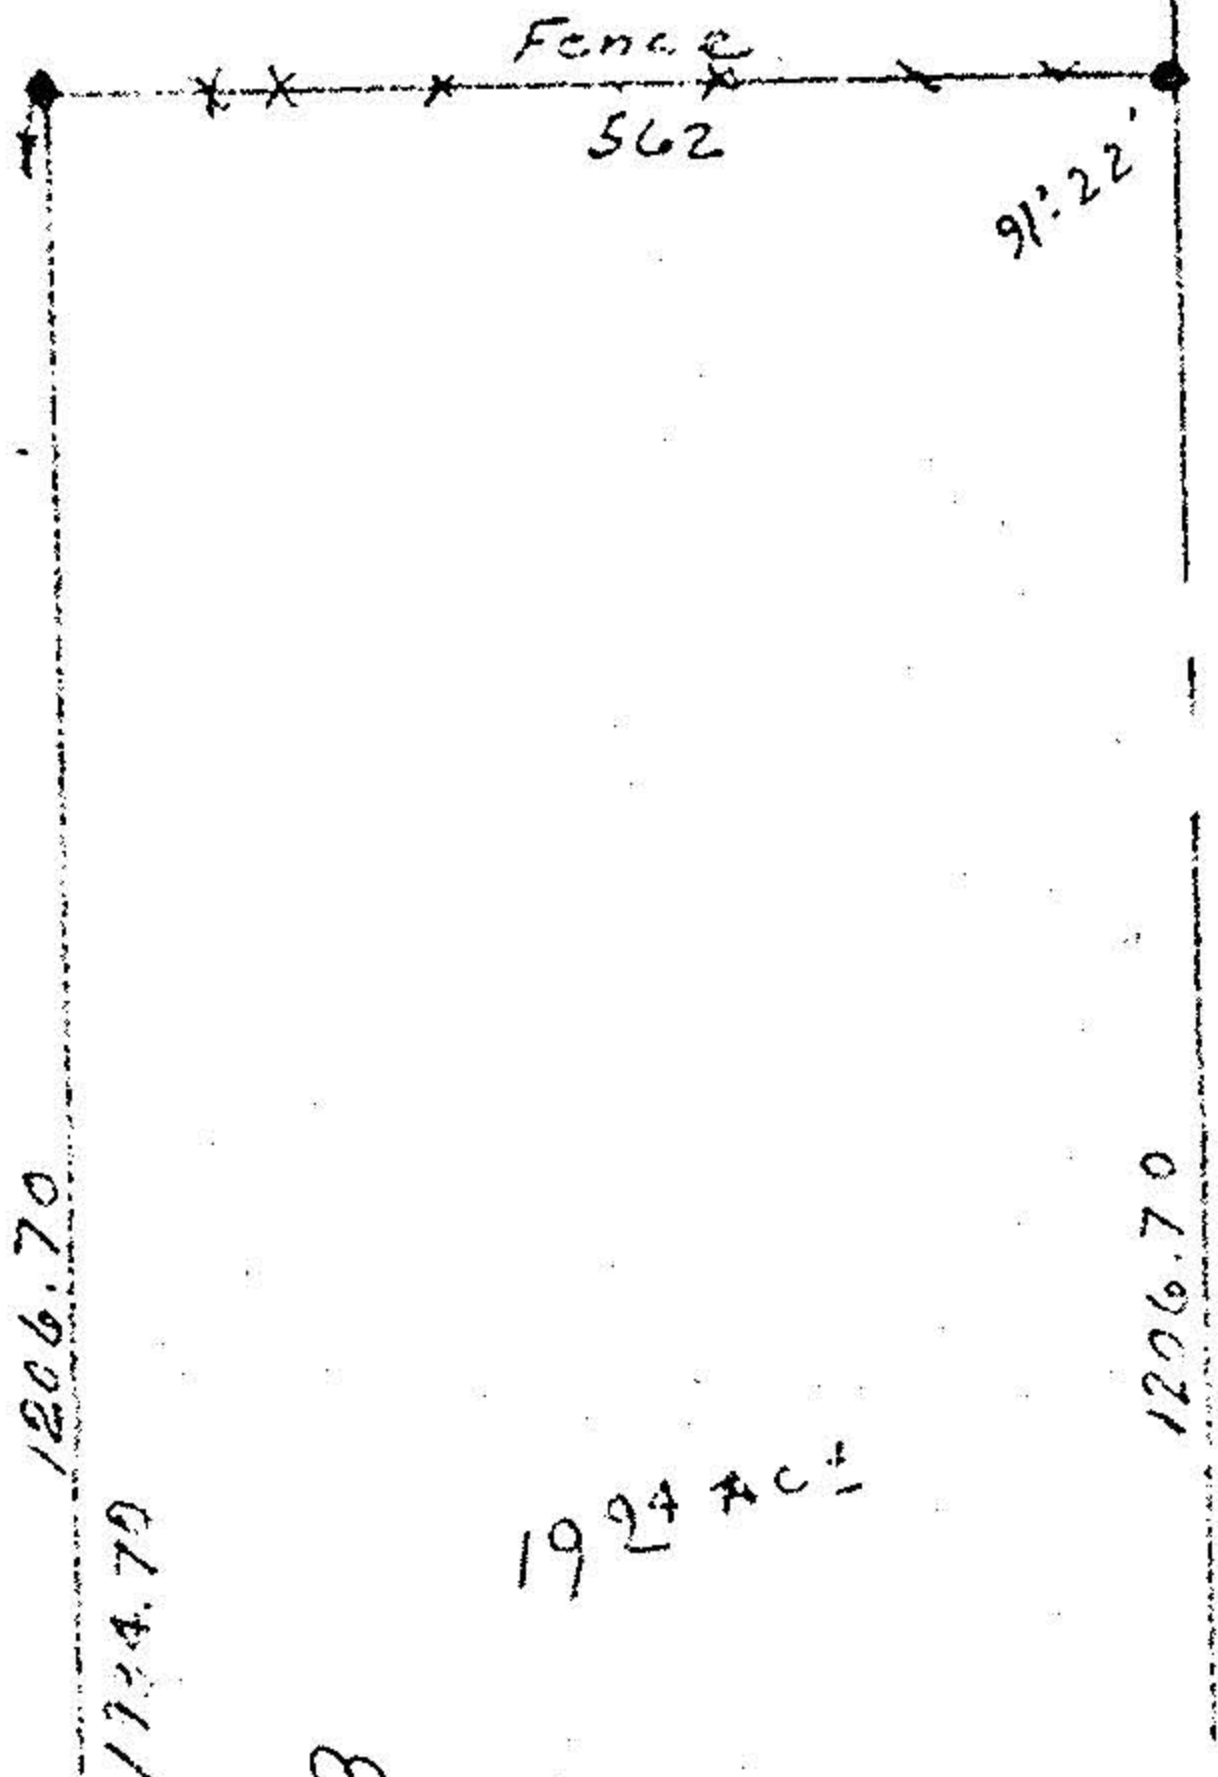



E Line of O.L. 39 2215±

Pl. 16-00-039-000-014
Pl. 16-A

Able
v. Able
1099-720
8.712 Ac ±

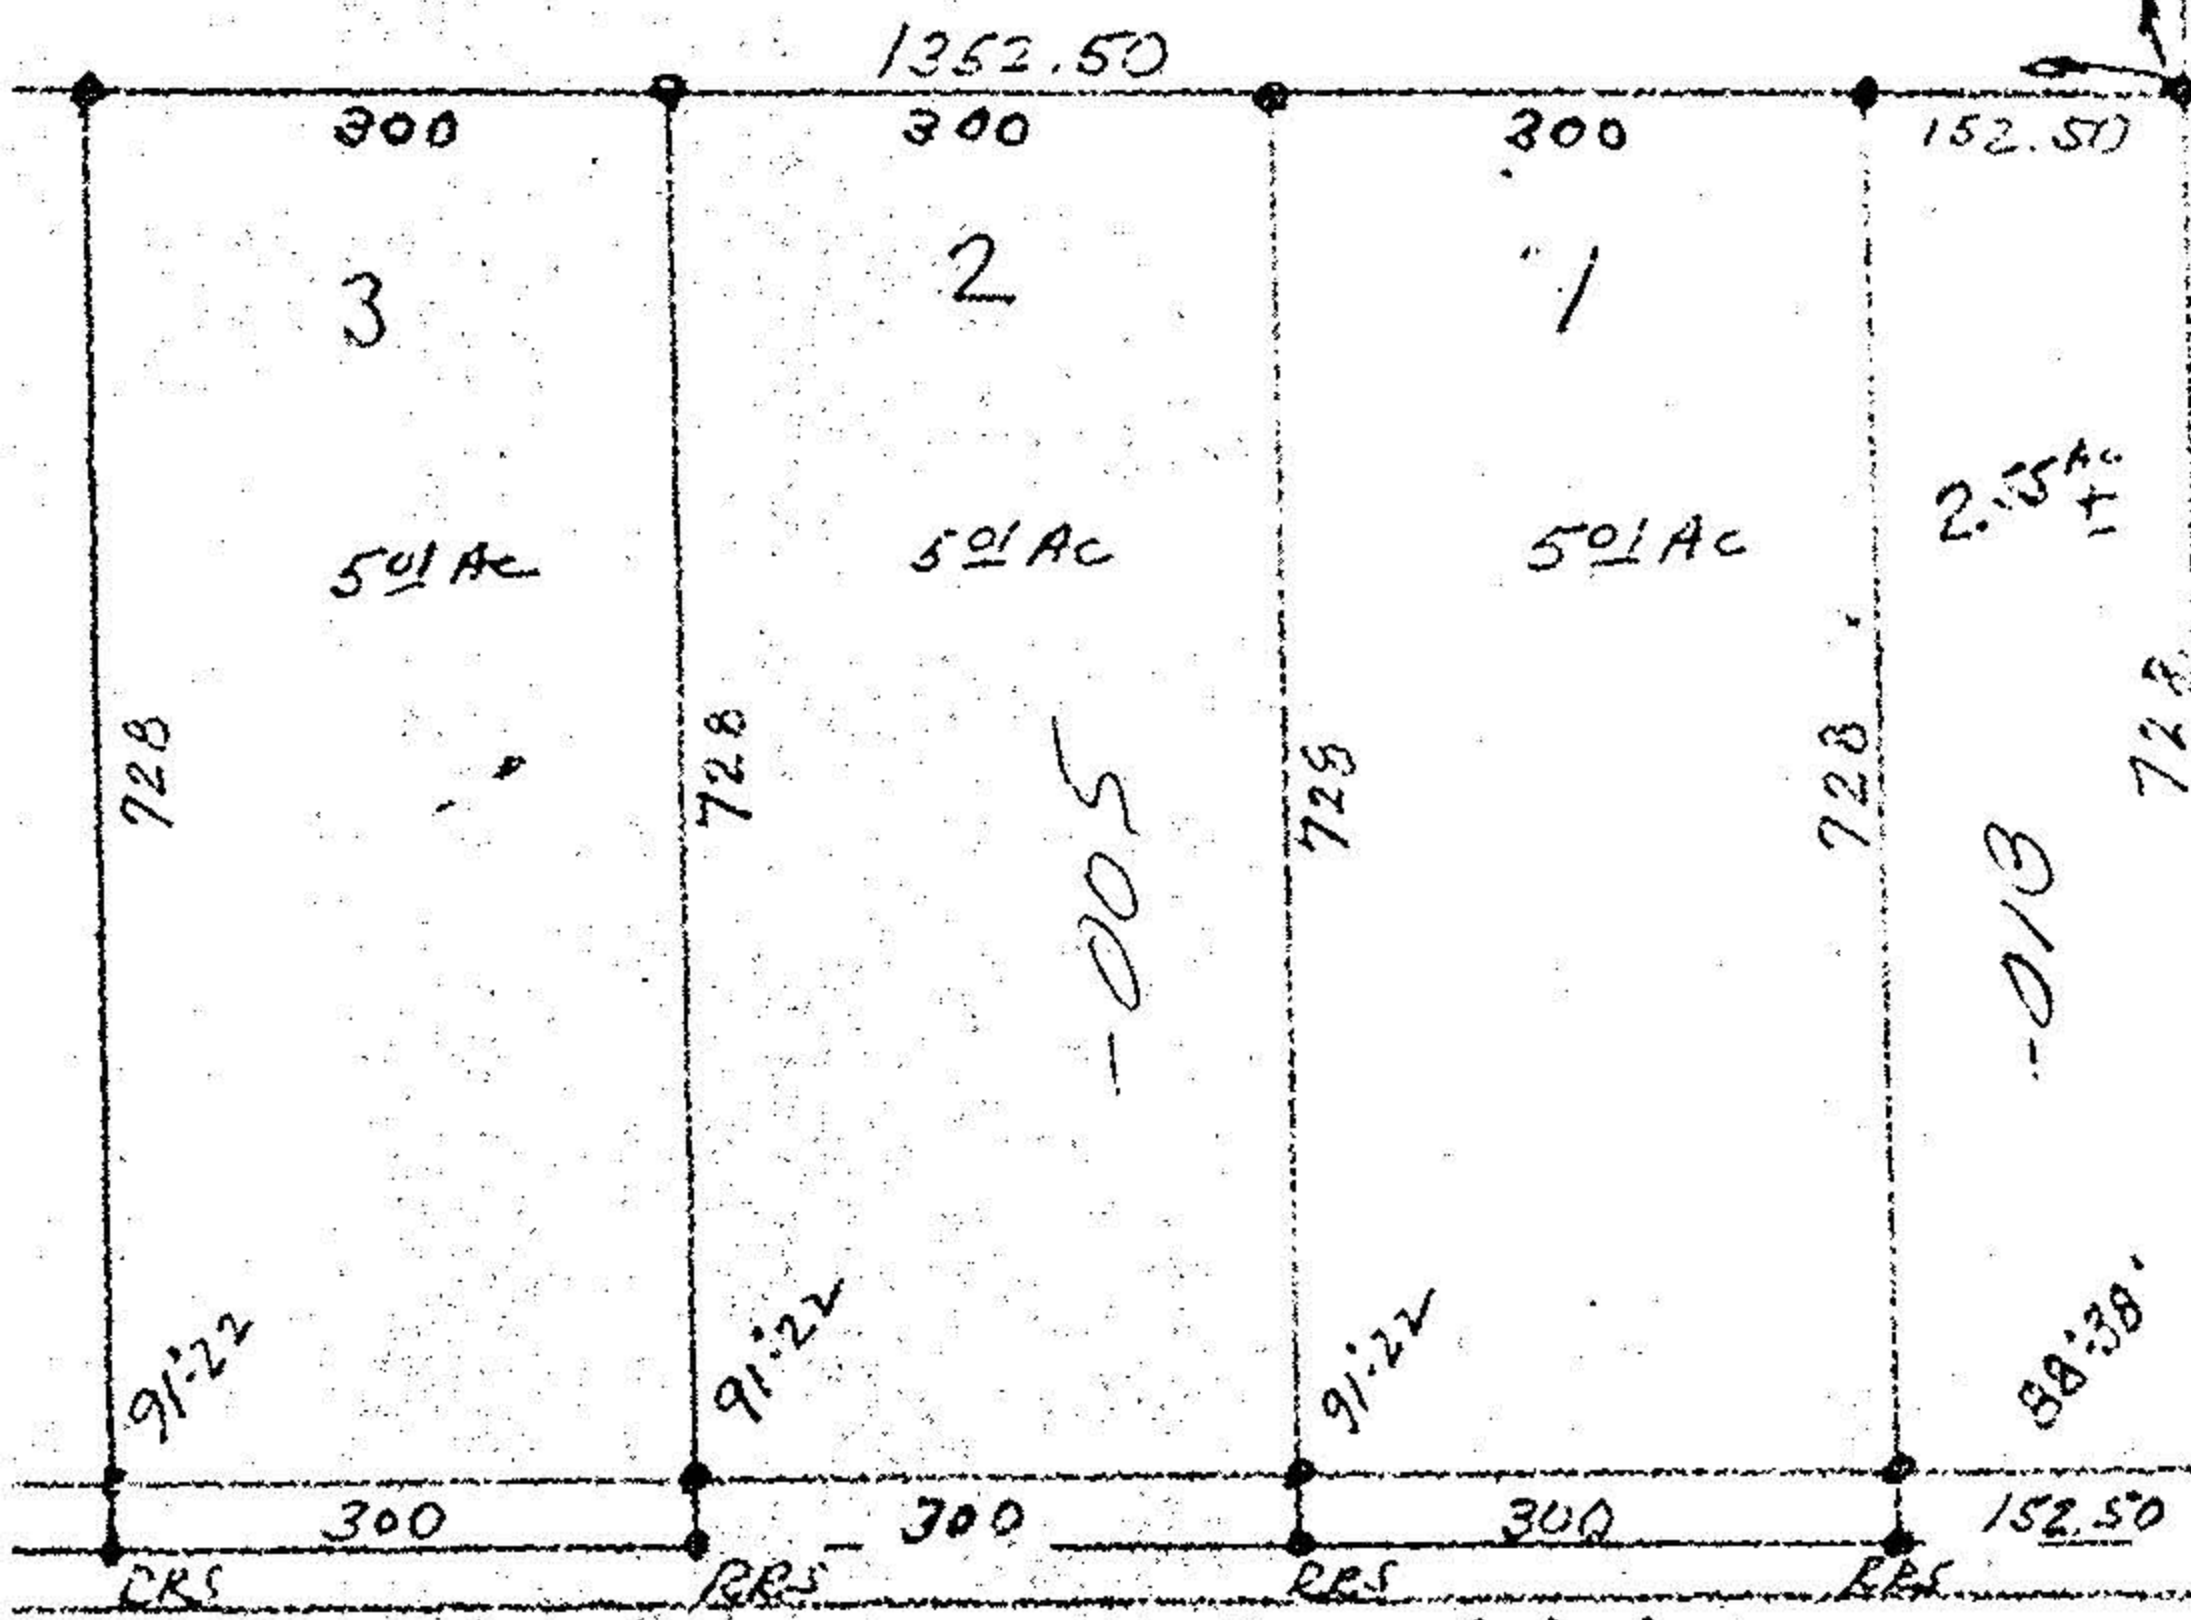

16-00-039-000-003

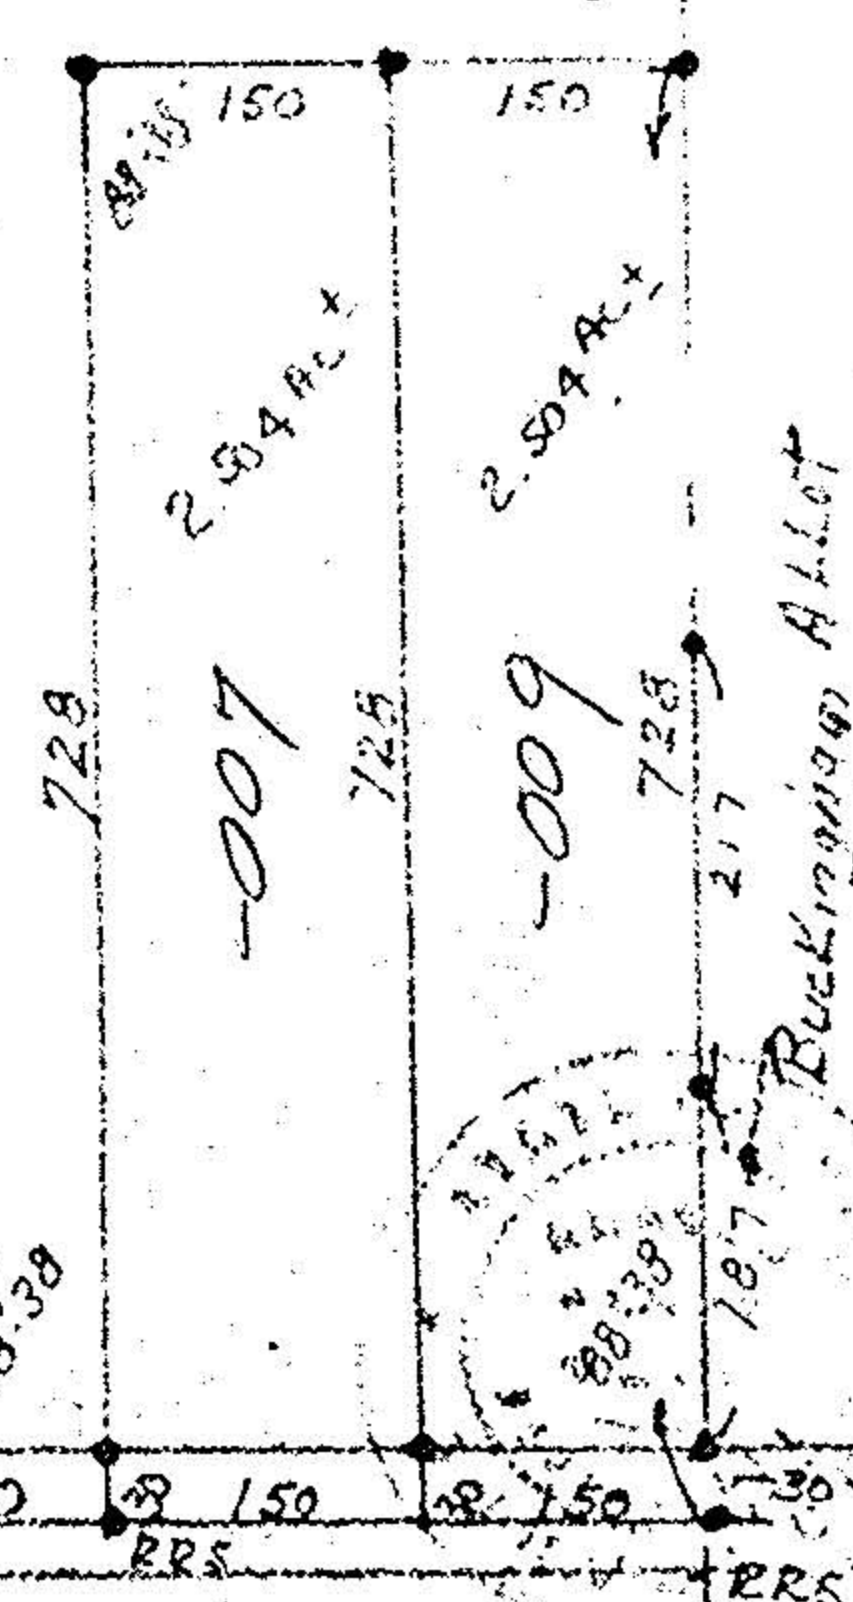

Buckingham Allot

Chamberlain Road 60'

S. Line of O.L. 39

MAR 22 1976

SURVEY MAP PART OF O.L. 39 Grafton Twp Lorain Co Ohio Scale 1"=200' July 5-75
By D.F. Koopp Registered Surveyor