

Elmer J. & Orin Gibson May 23-1956 Vol 666-367

2652 97± orig Deed


E Line of o.l. 39 2215±

Guy & Able
Doris M. Able

Vol. 1697-720

8.12 AC ±

Pl. 16-00-039-000-01A
16-A

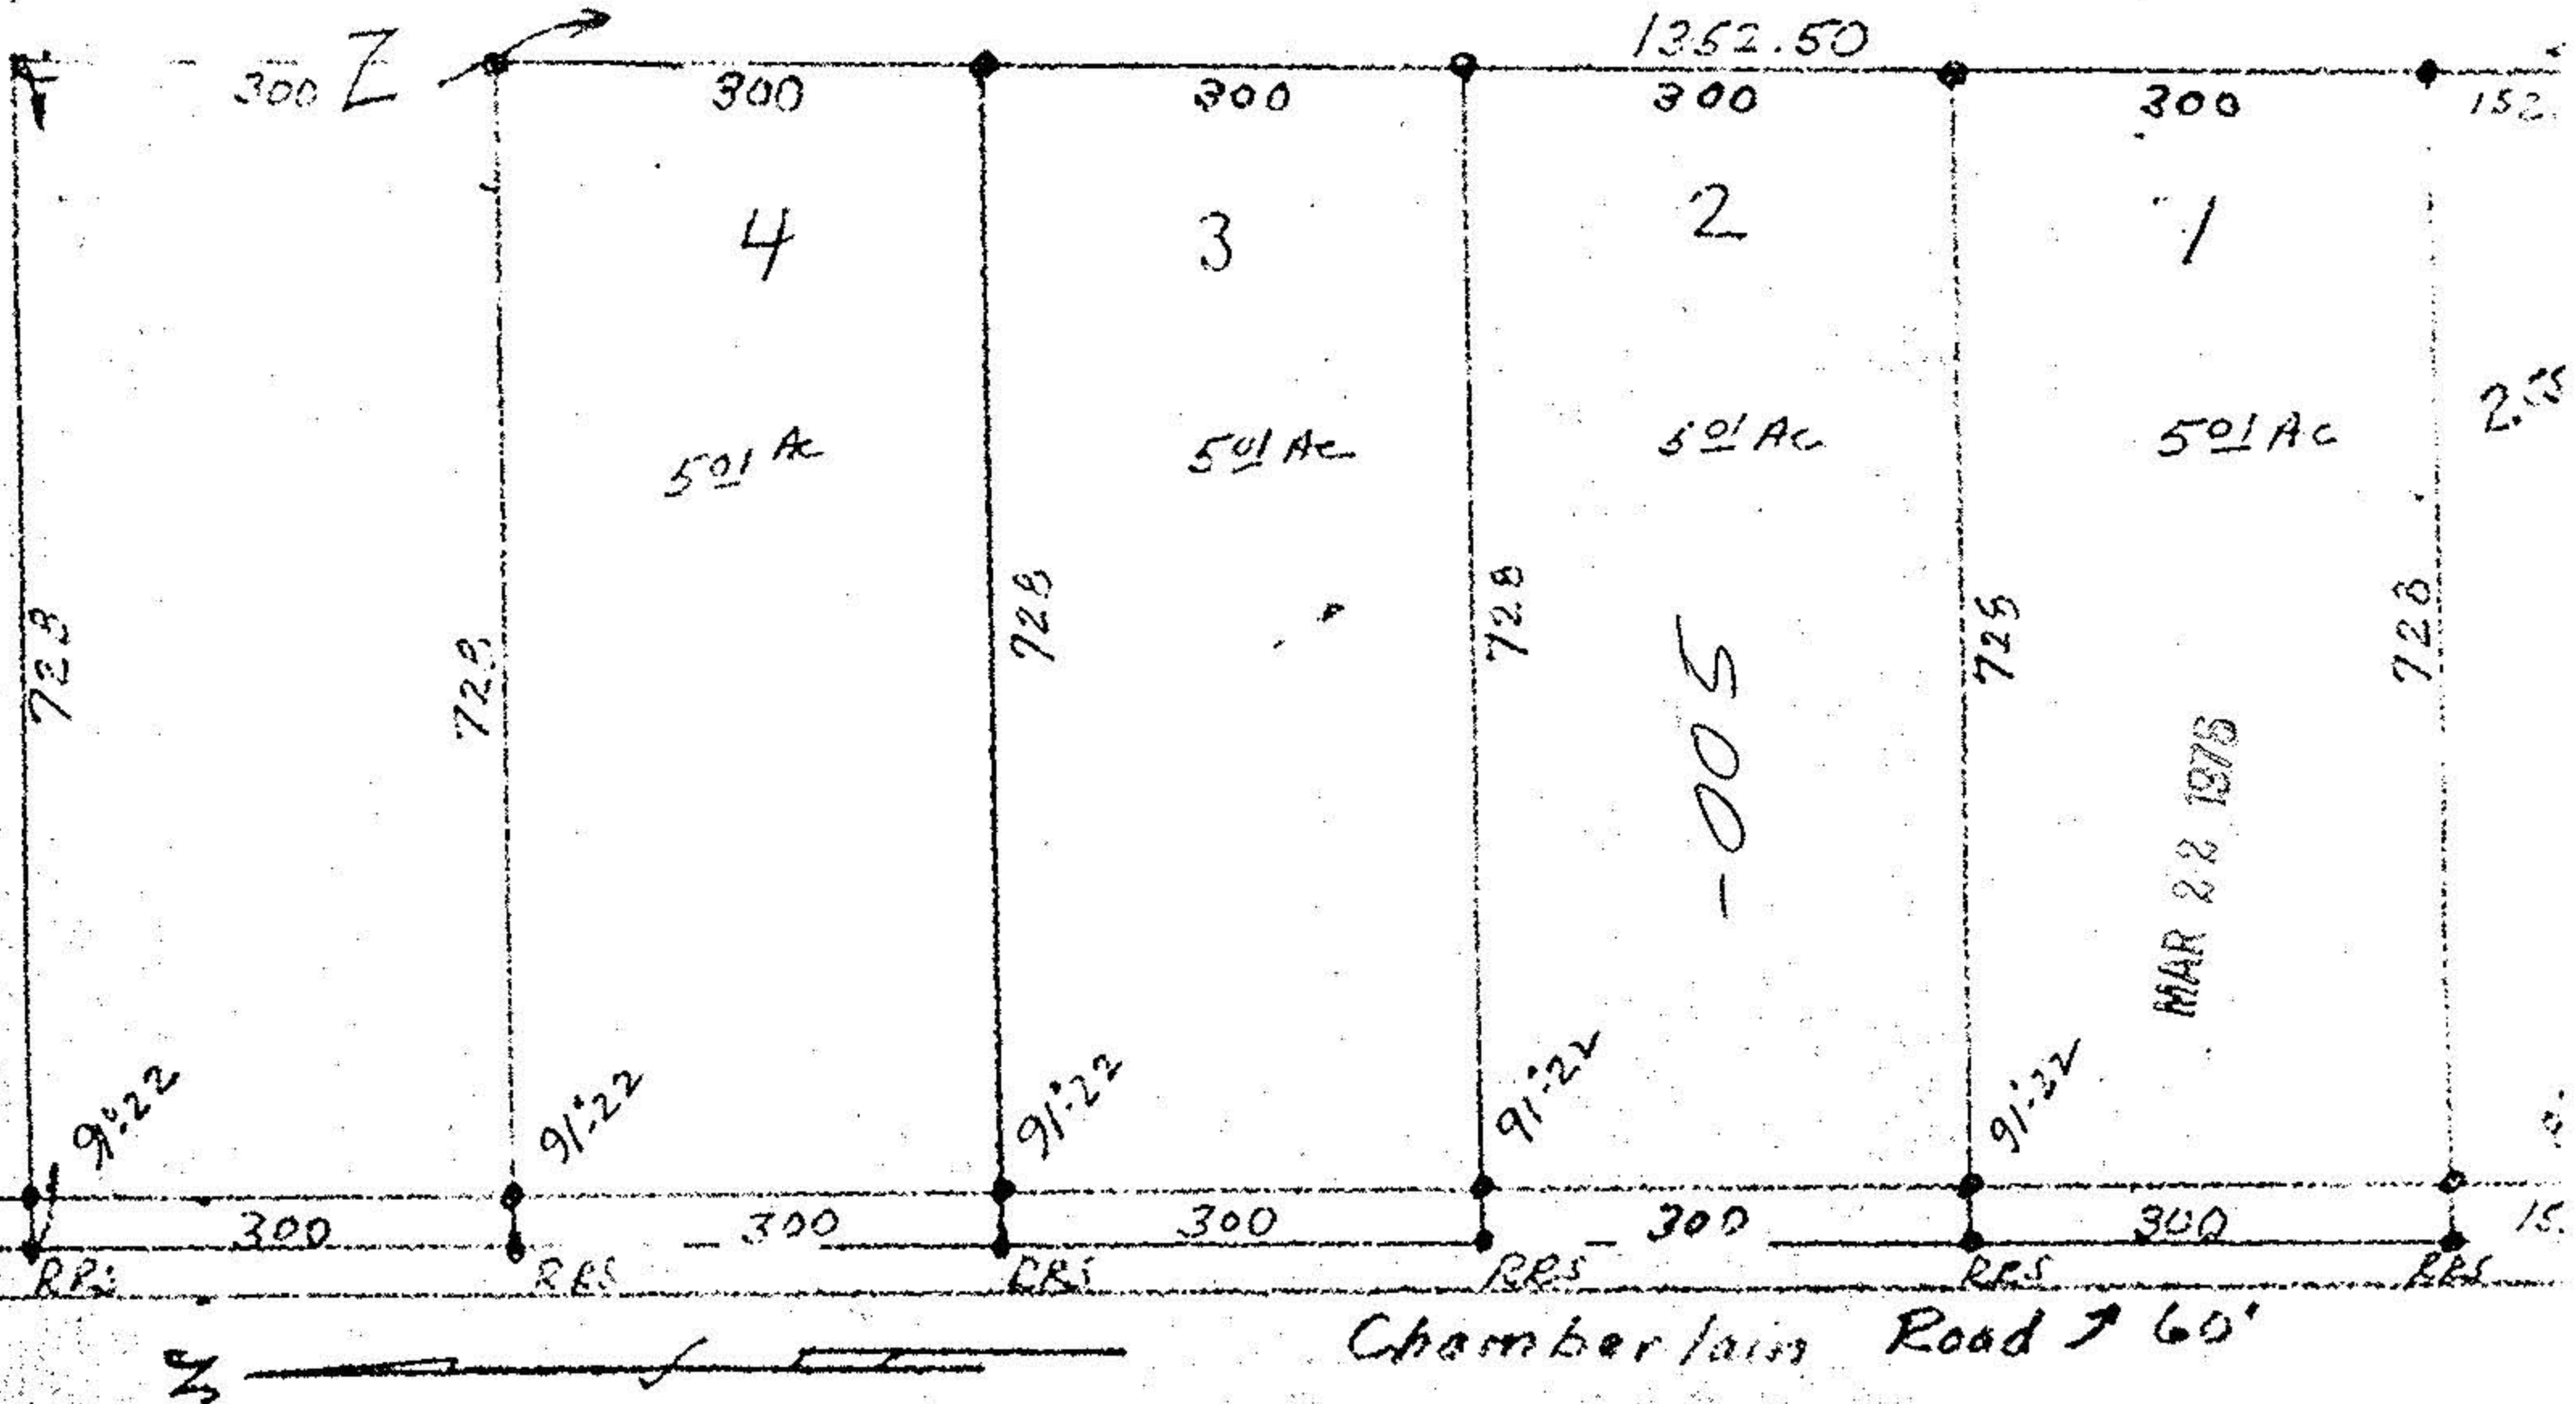

Chamberlain Road 60'


E Line of o.l. 39 2215±

G Able
M. Able

1697-720

8.12 AC ±

Pl. 16-00-039-000-01A
Pl. 16-A

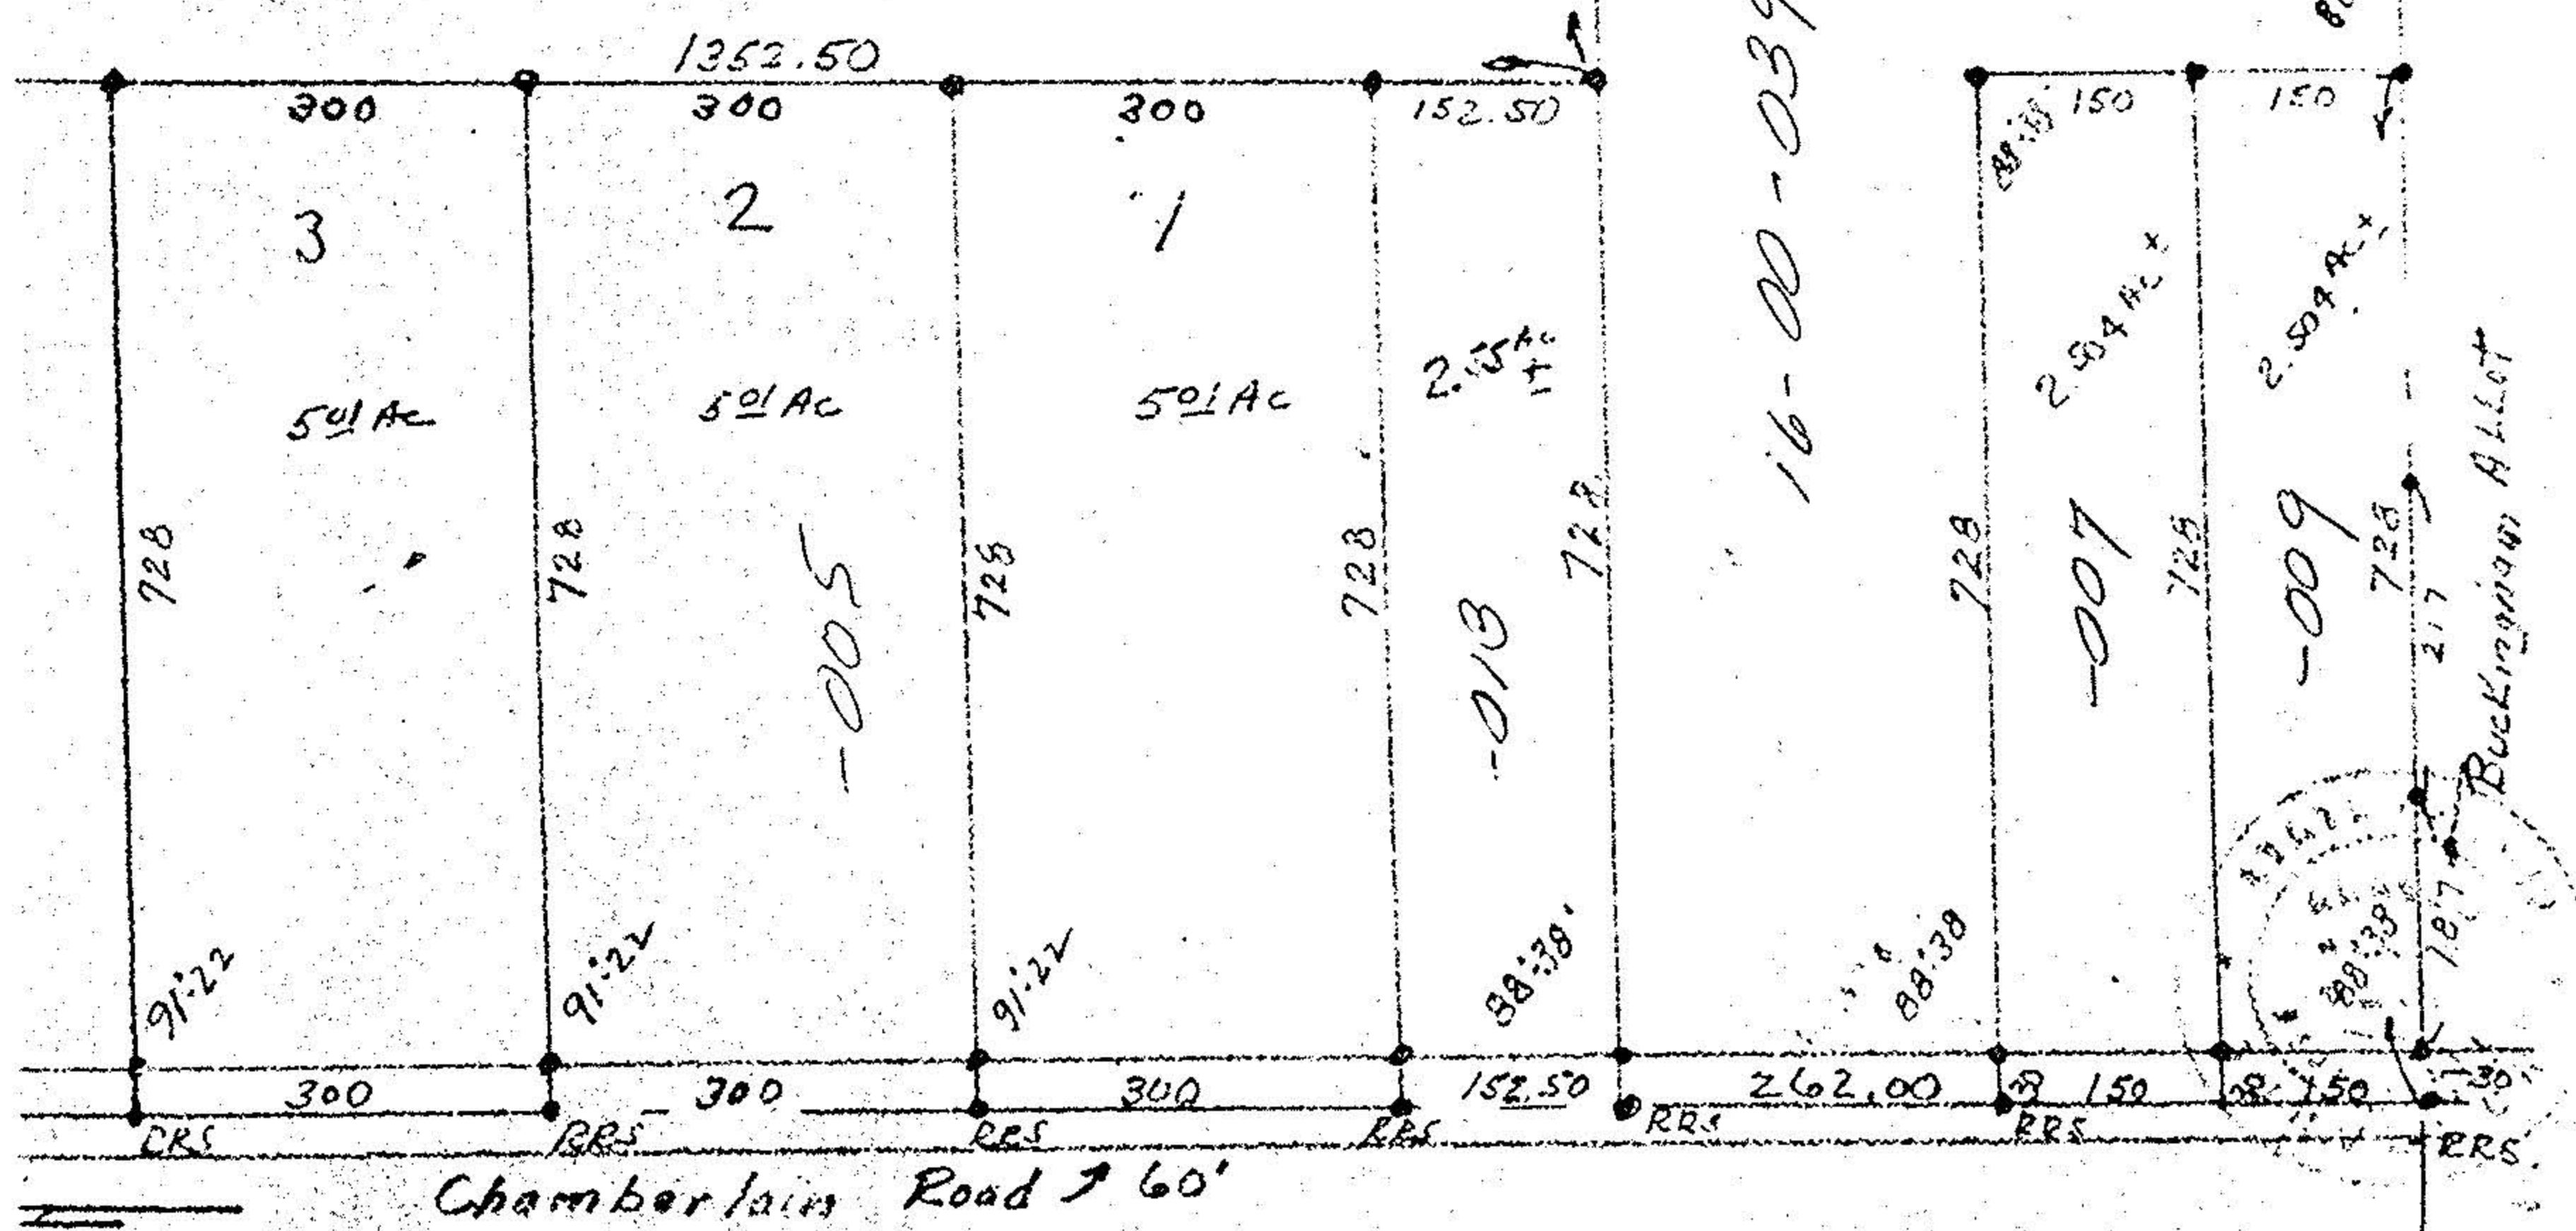

Chamberlain Road 60'

S. Line o.l. 39
700±

MAR 22 1976

SURVEY MAP PART OF O.L. 39 Grafton Twp Lorain Co Ohio Scale 1"=200' July 5-75
By O.F. Koop Registered Surveyor