






0.4.31

Tract 8

Map of Part of Tract 8 Lot 31 Brighton Twp. Lorain Co. Ohio

Scale 1" 200' May 19, 1984

By Arnold F. Koepf Reg. Surveyor No. 4306

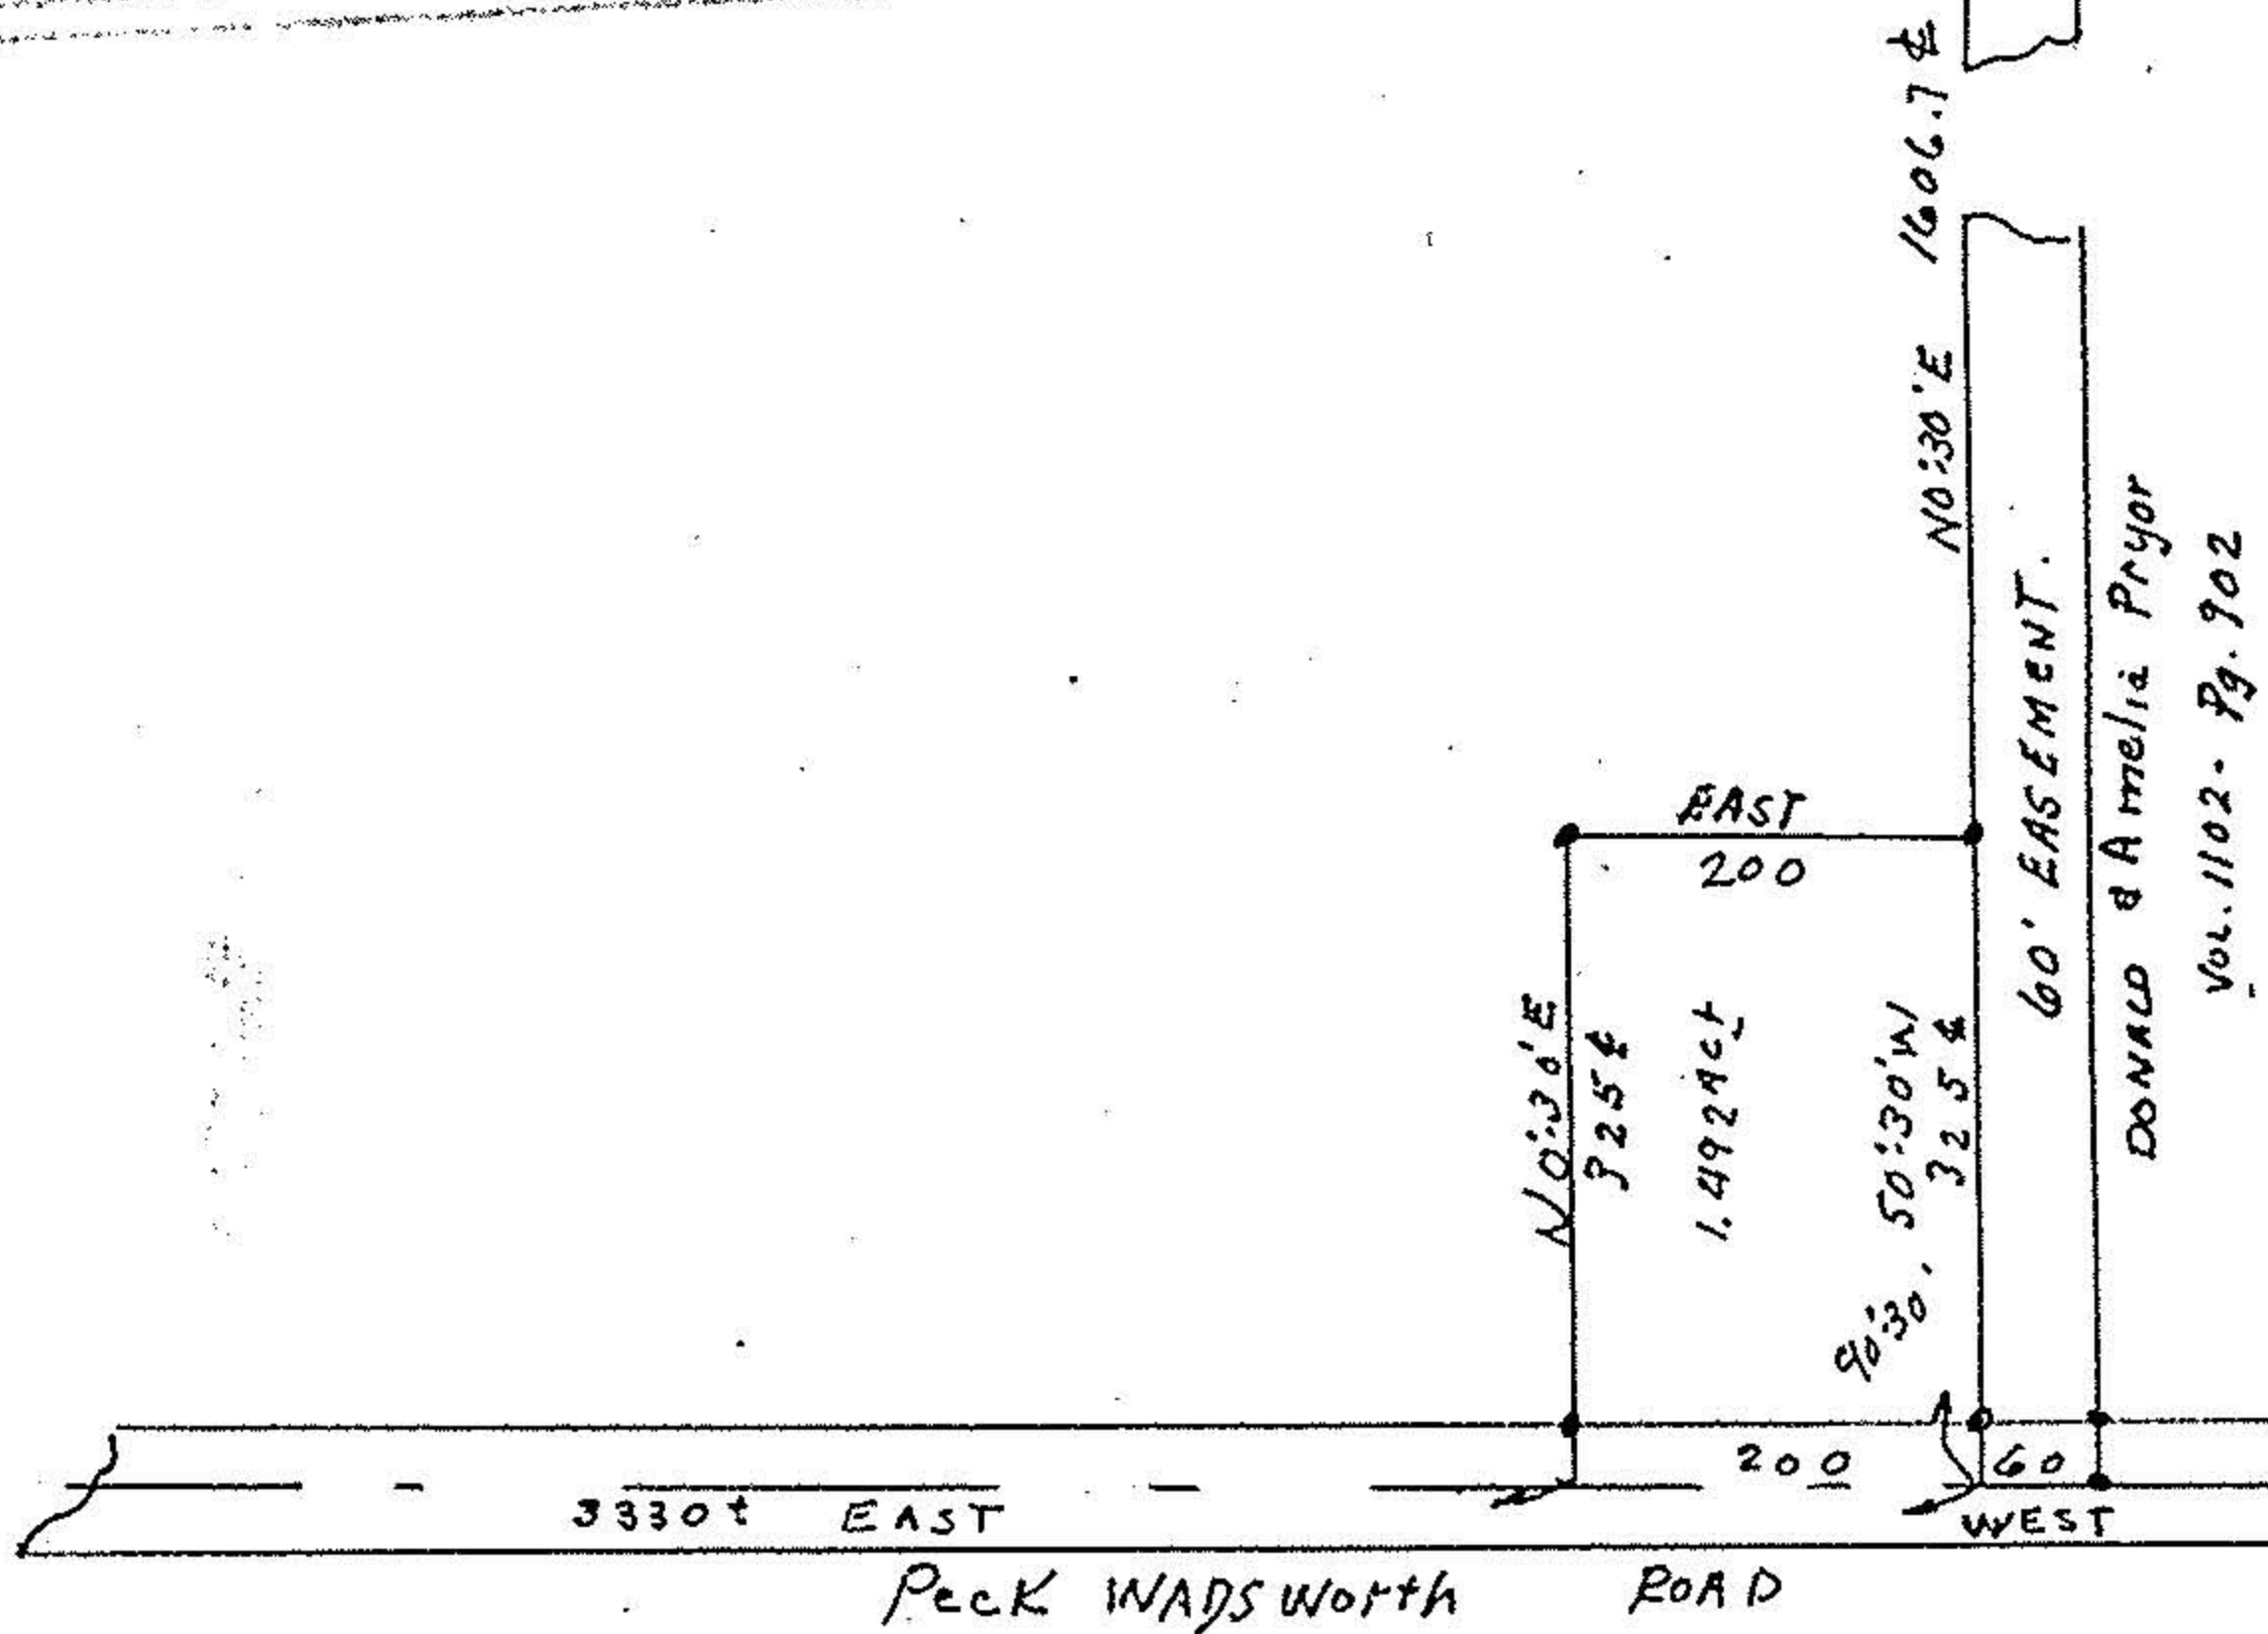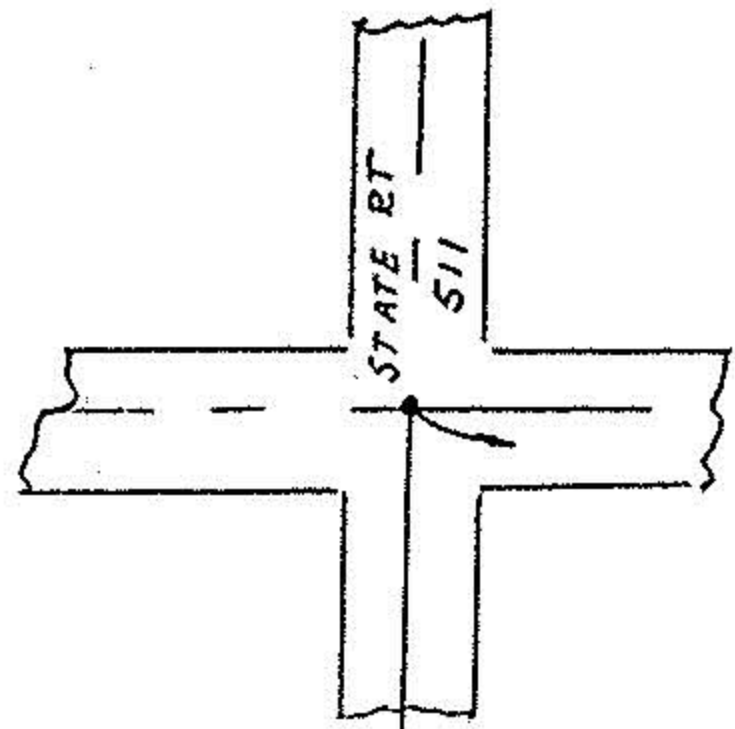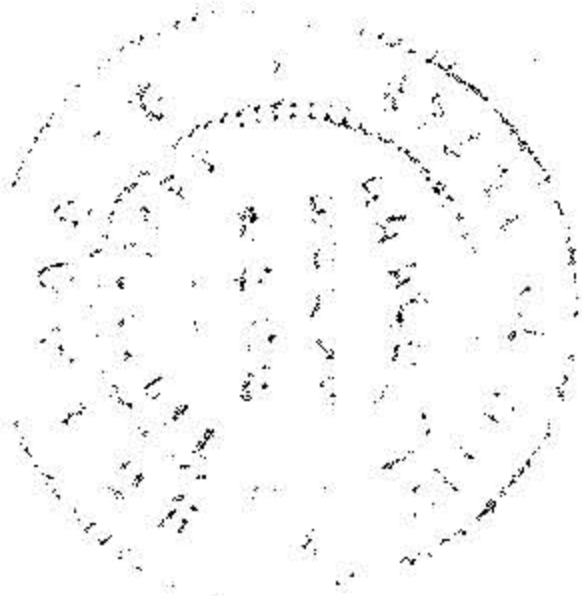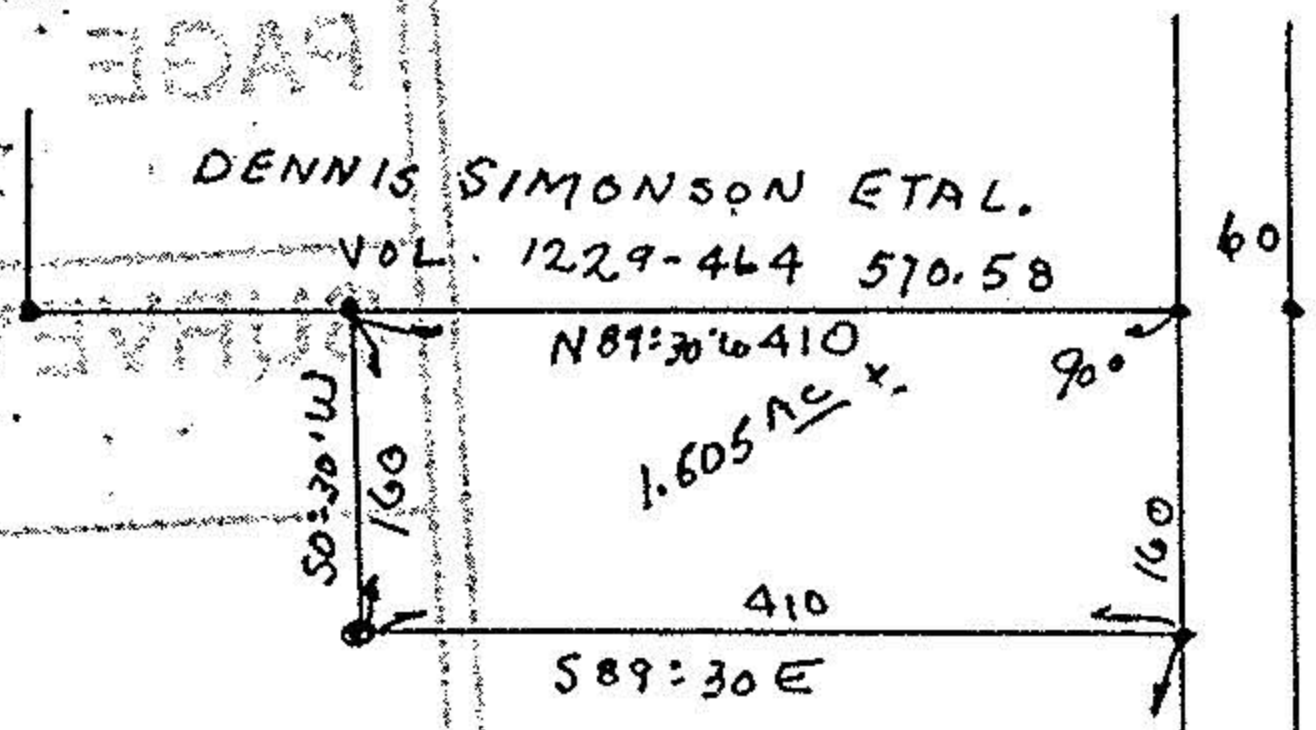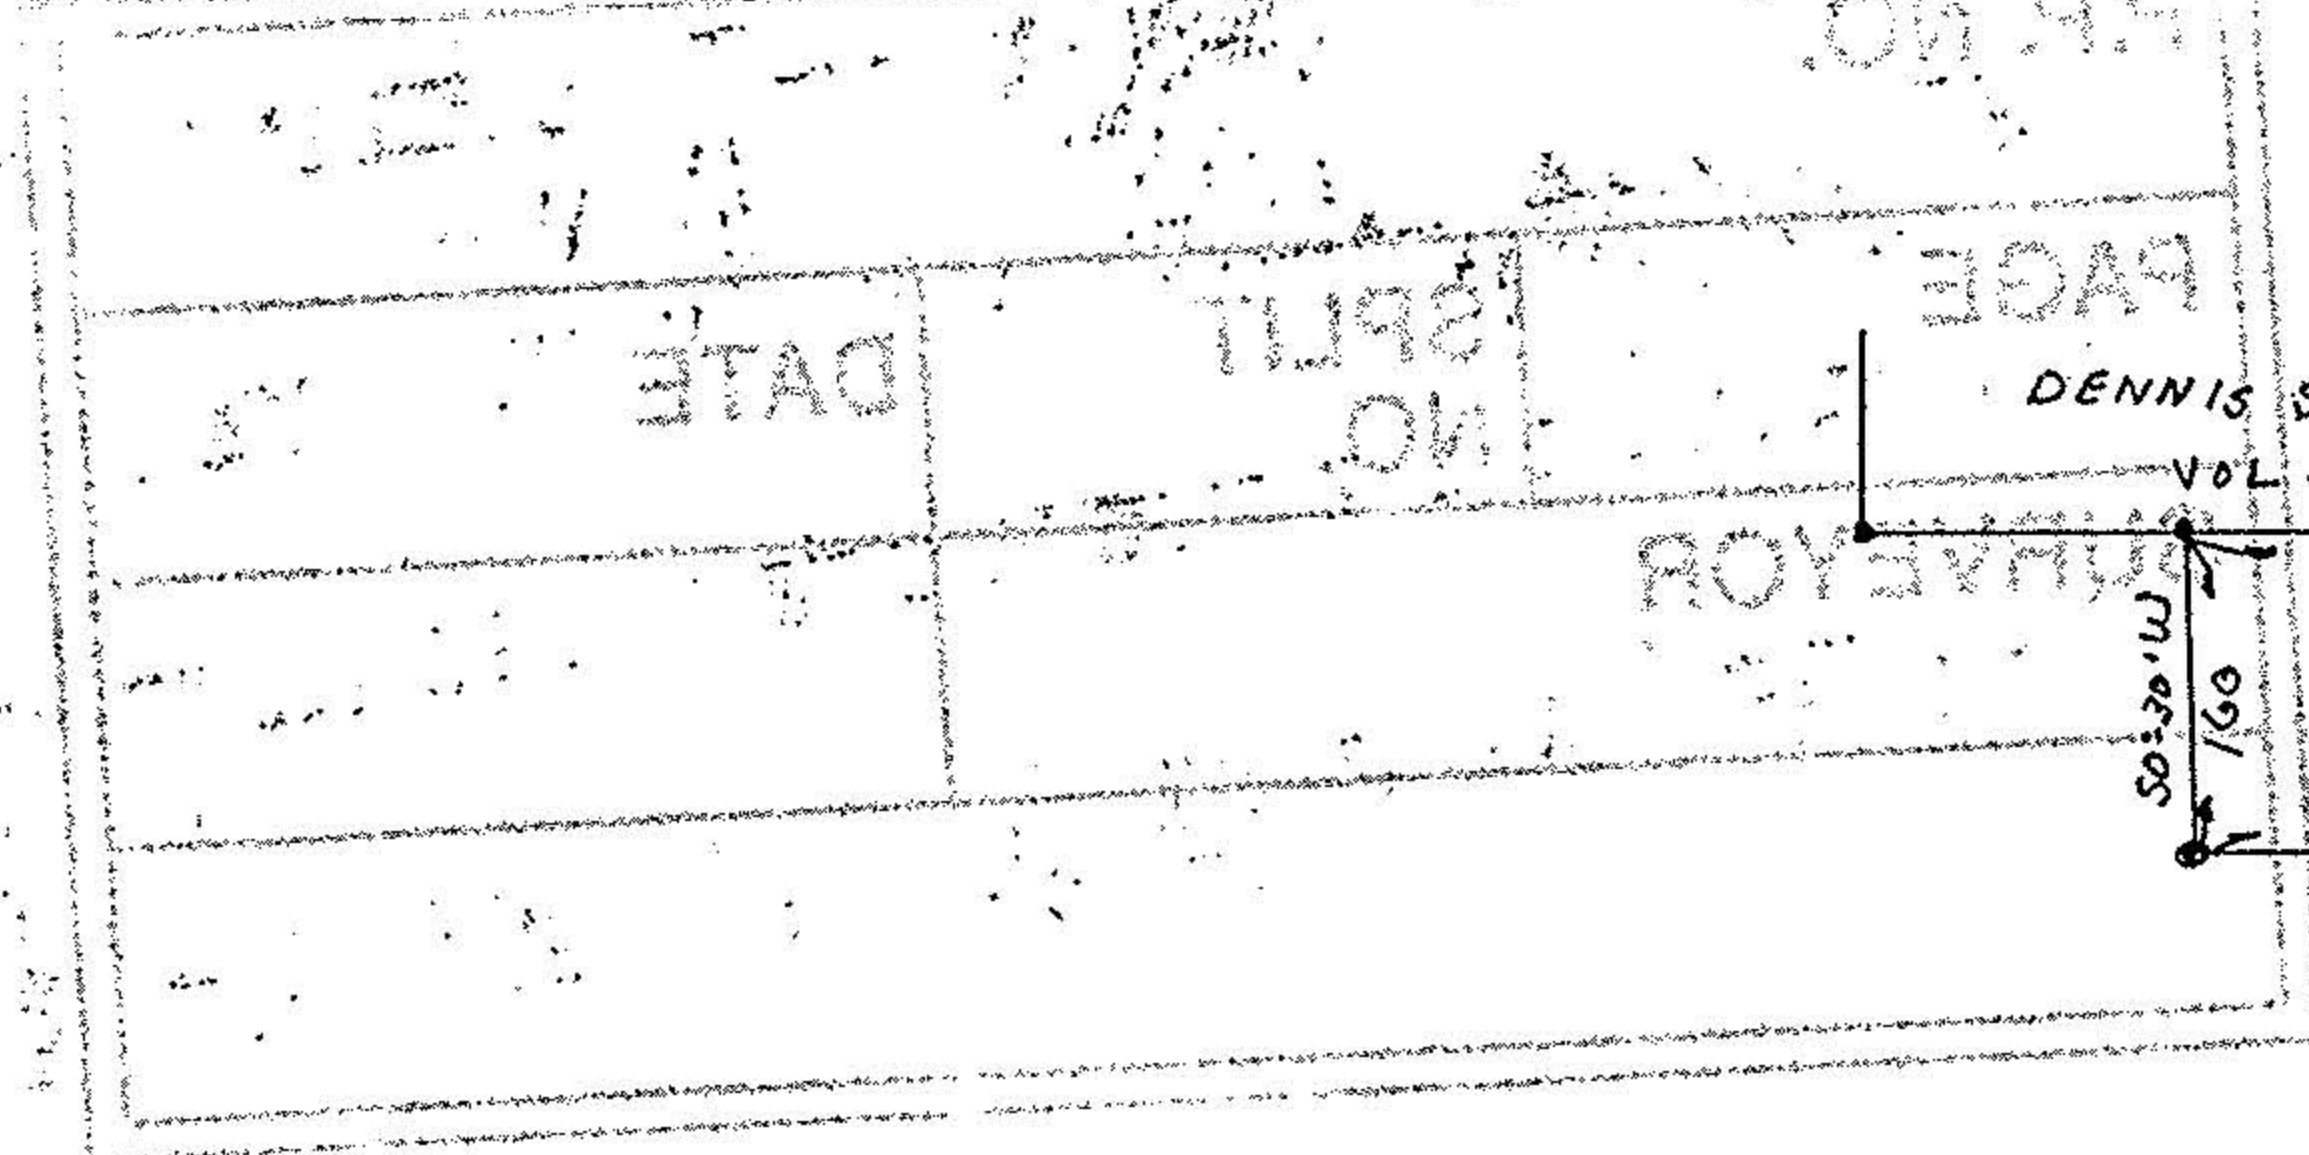

#15669

APPROVED
LORAIN CO.
MAP DEPT.

DATE 6.28.84

PAGE 17-C

BY T. McNeil

VOID
IF

