



SURVEY MAP OF PART OF LOT 101, TRACT 7, BRIGHTON TWP, AND LOT 44, WELLINGTON TWP. LORAIN CO., OHIO SCALE 1" = 200' SEPT. 15, 1977

BY ARNOLD F. KOEPLER REGISTERED SURVEYOR NO 4306

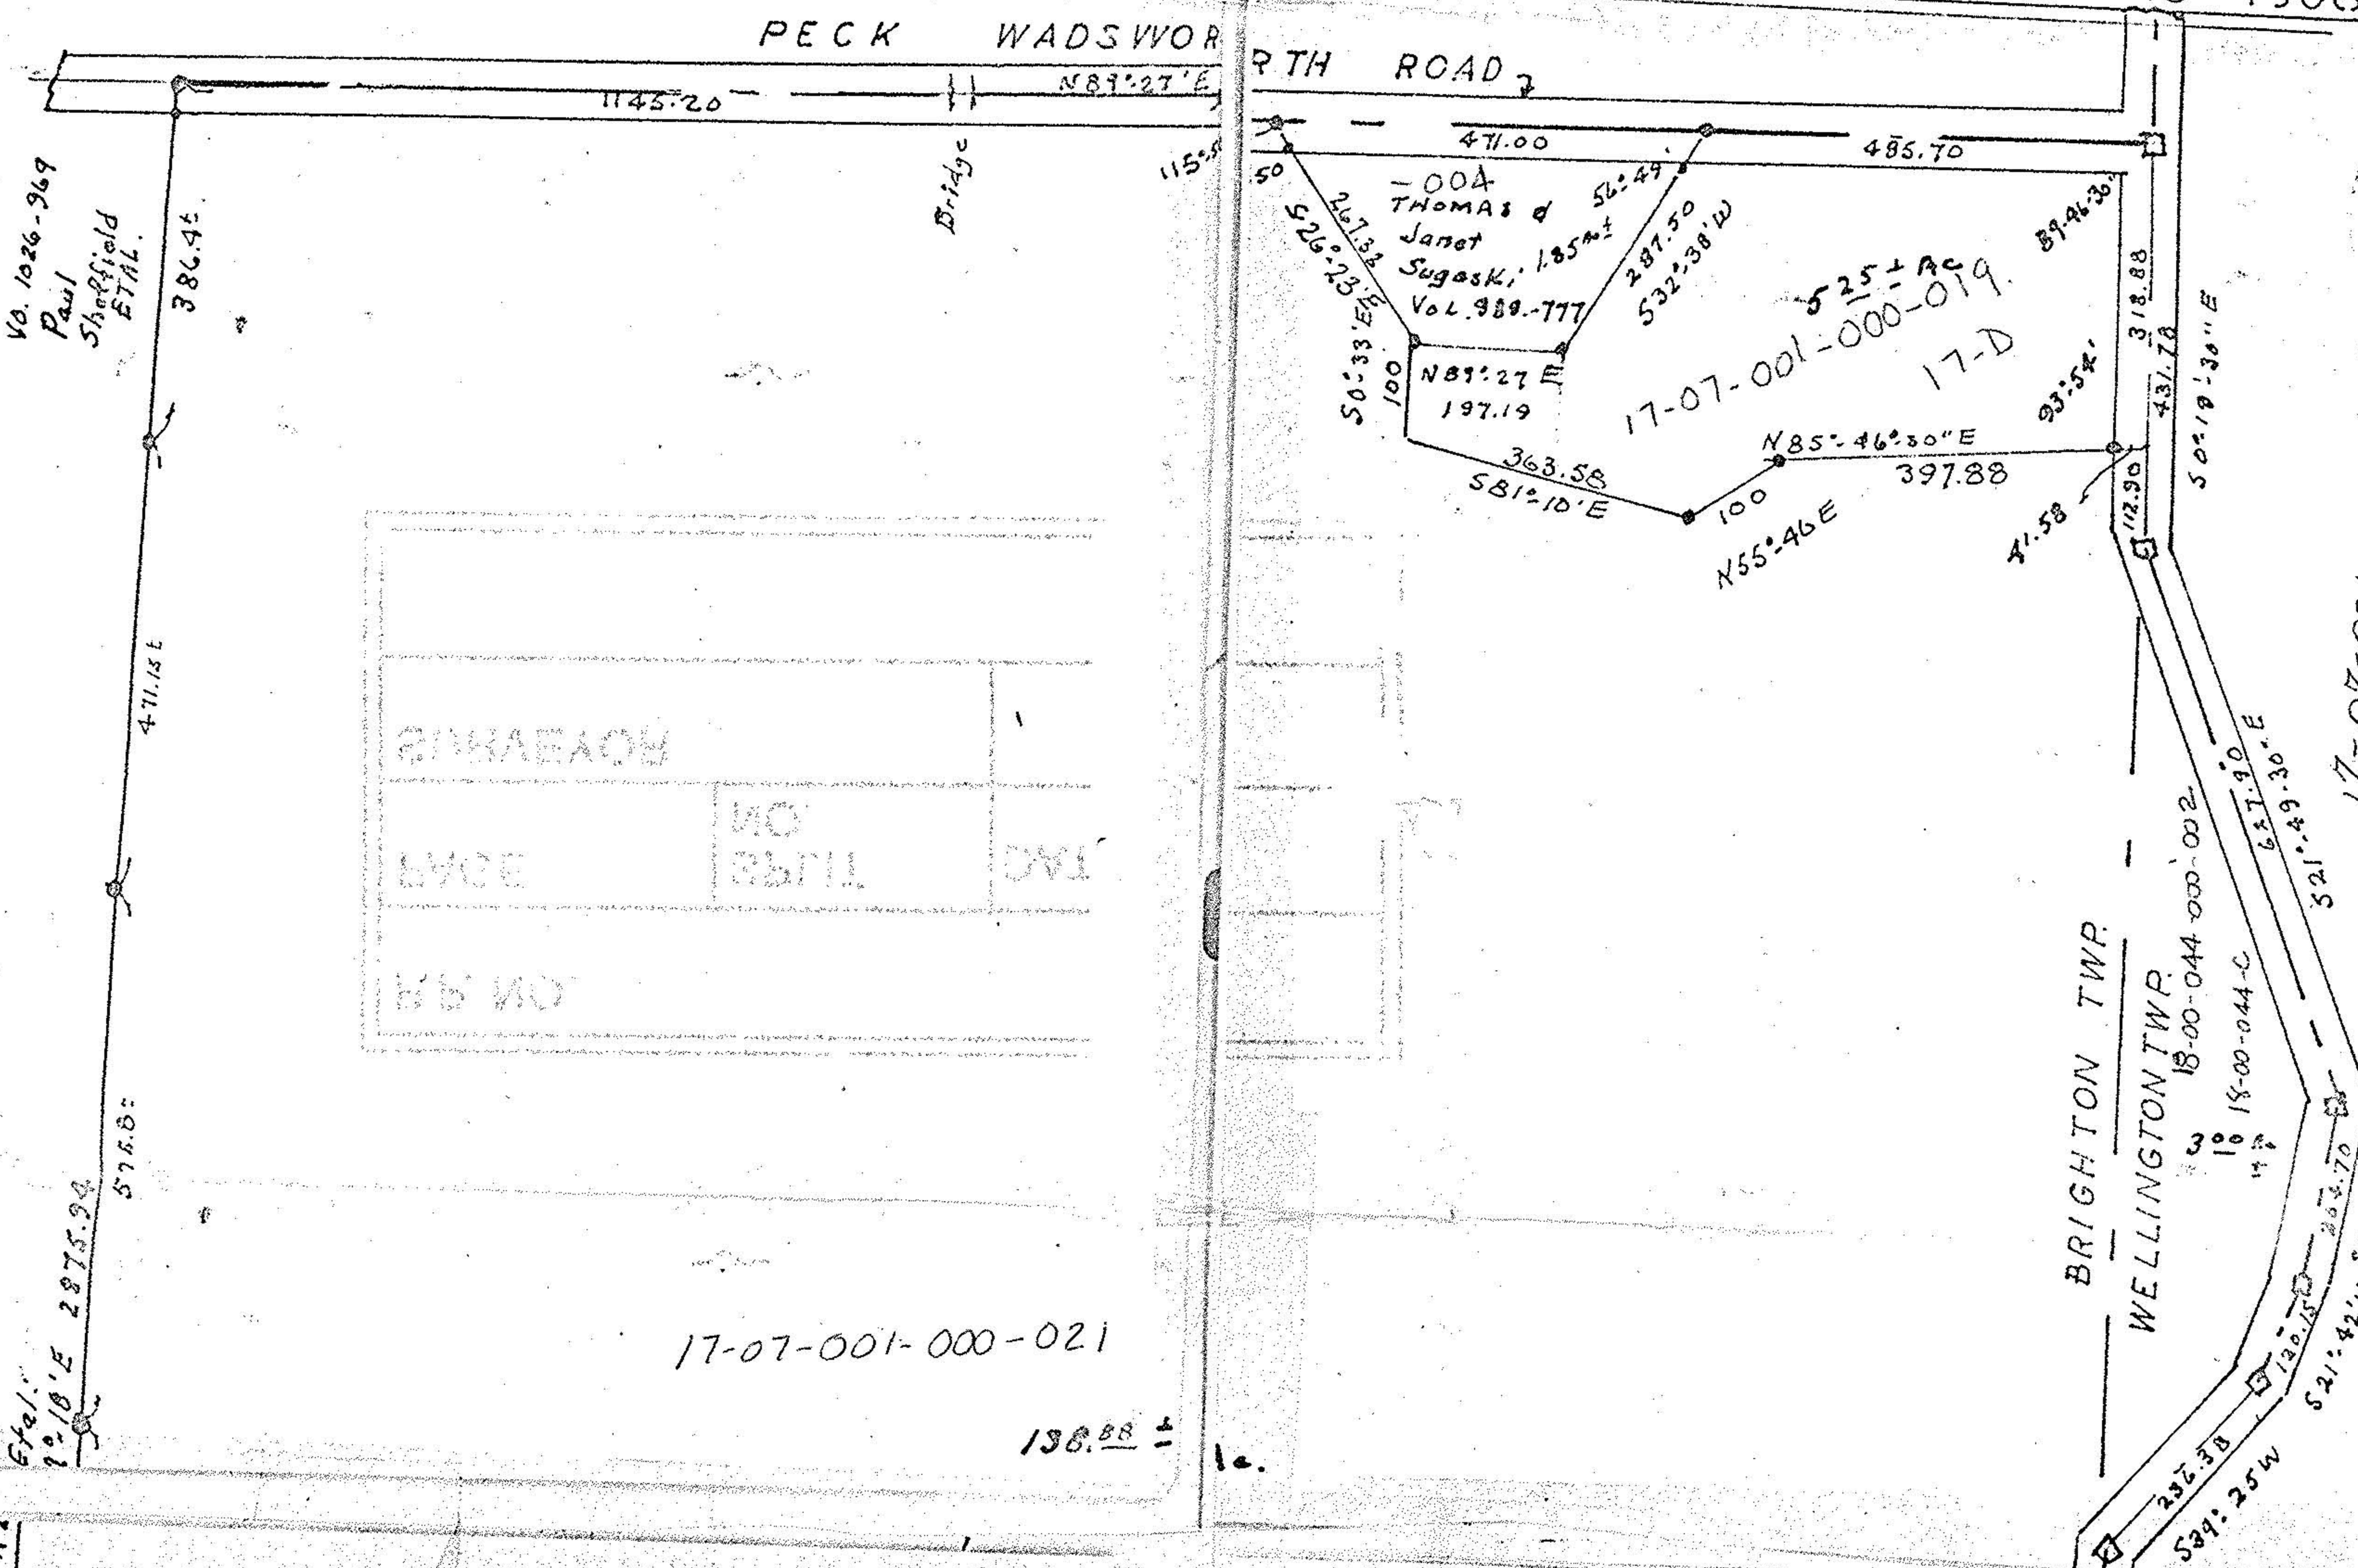

17-07-001-000-003
18-00-044-000-002

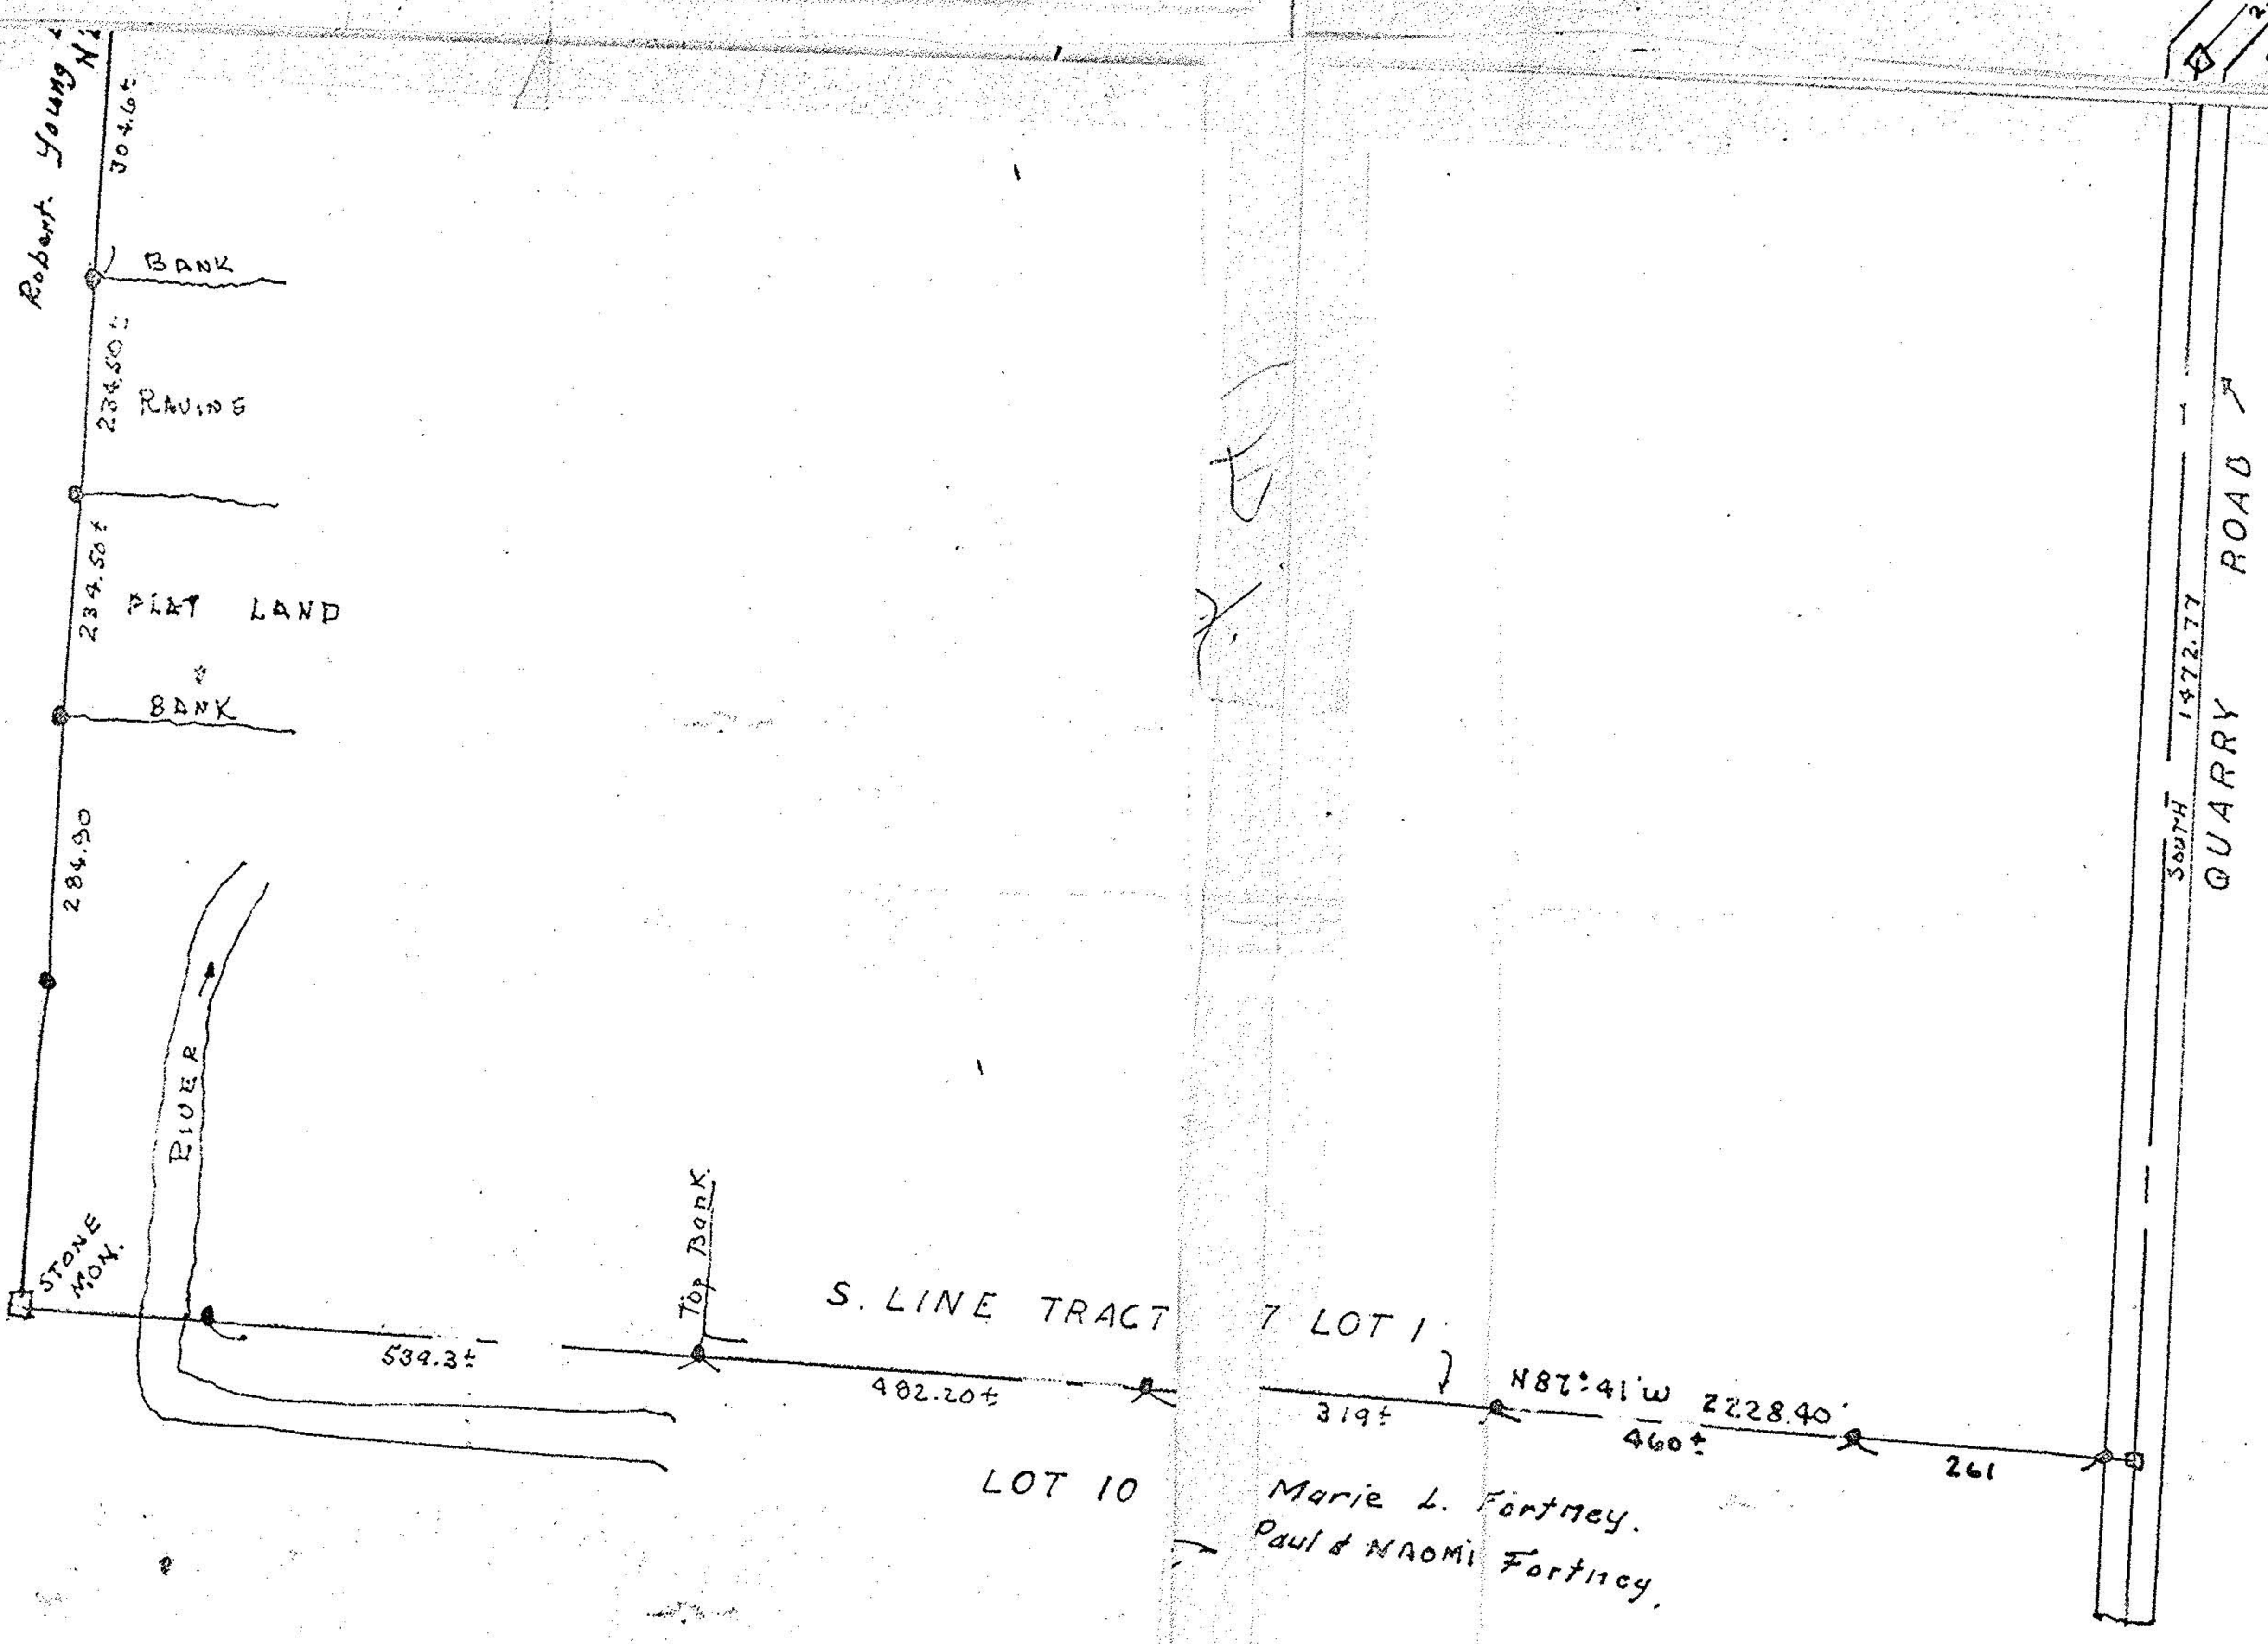

Marie L. Fortney.
Paul & NAOMI Fortney.

