

17-D



PART OF O.L. 2³ TRACT 7, BRIGHTON TWP.
LORAIN, COUNTY, OHIO
SCALE: 1" = 100 FT.

OCT. 11, 1976

17-00-0024003

17-07-002-005-018

17-07-003-000-013

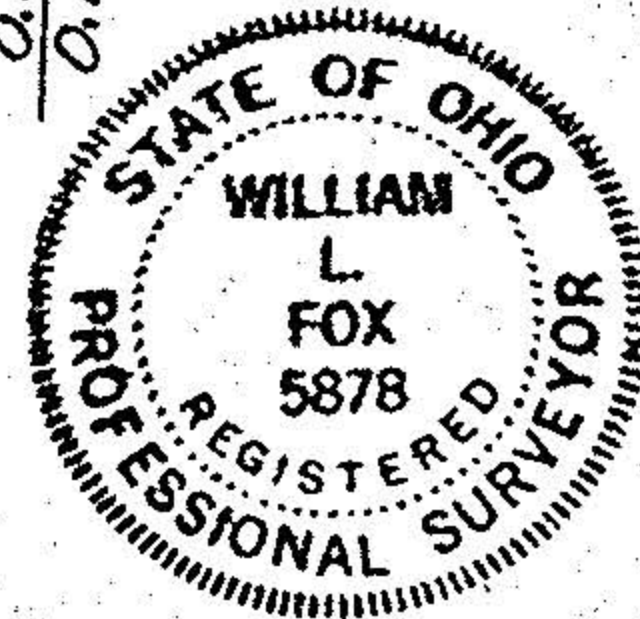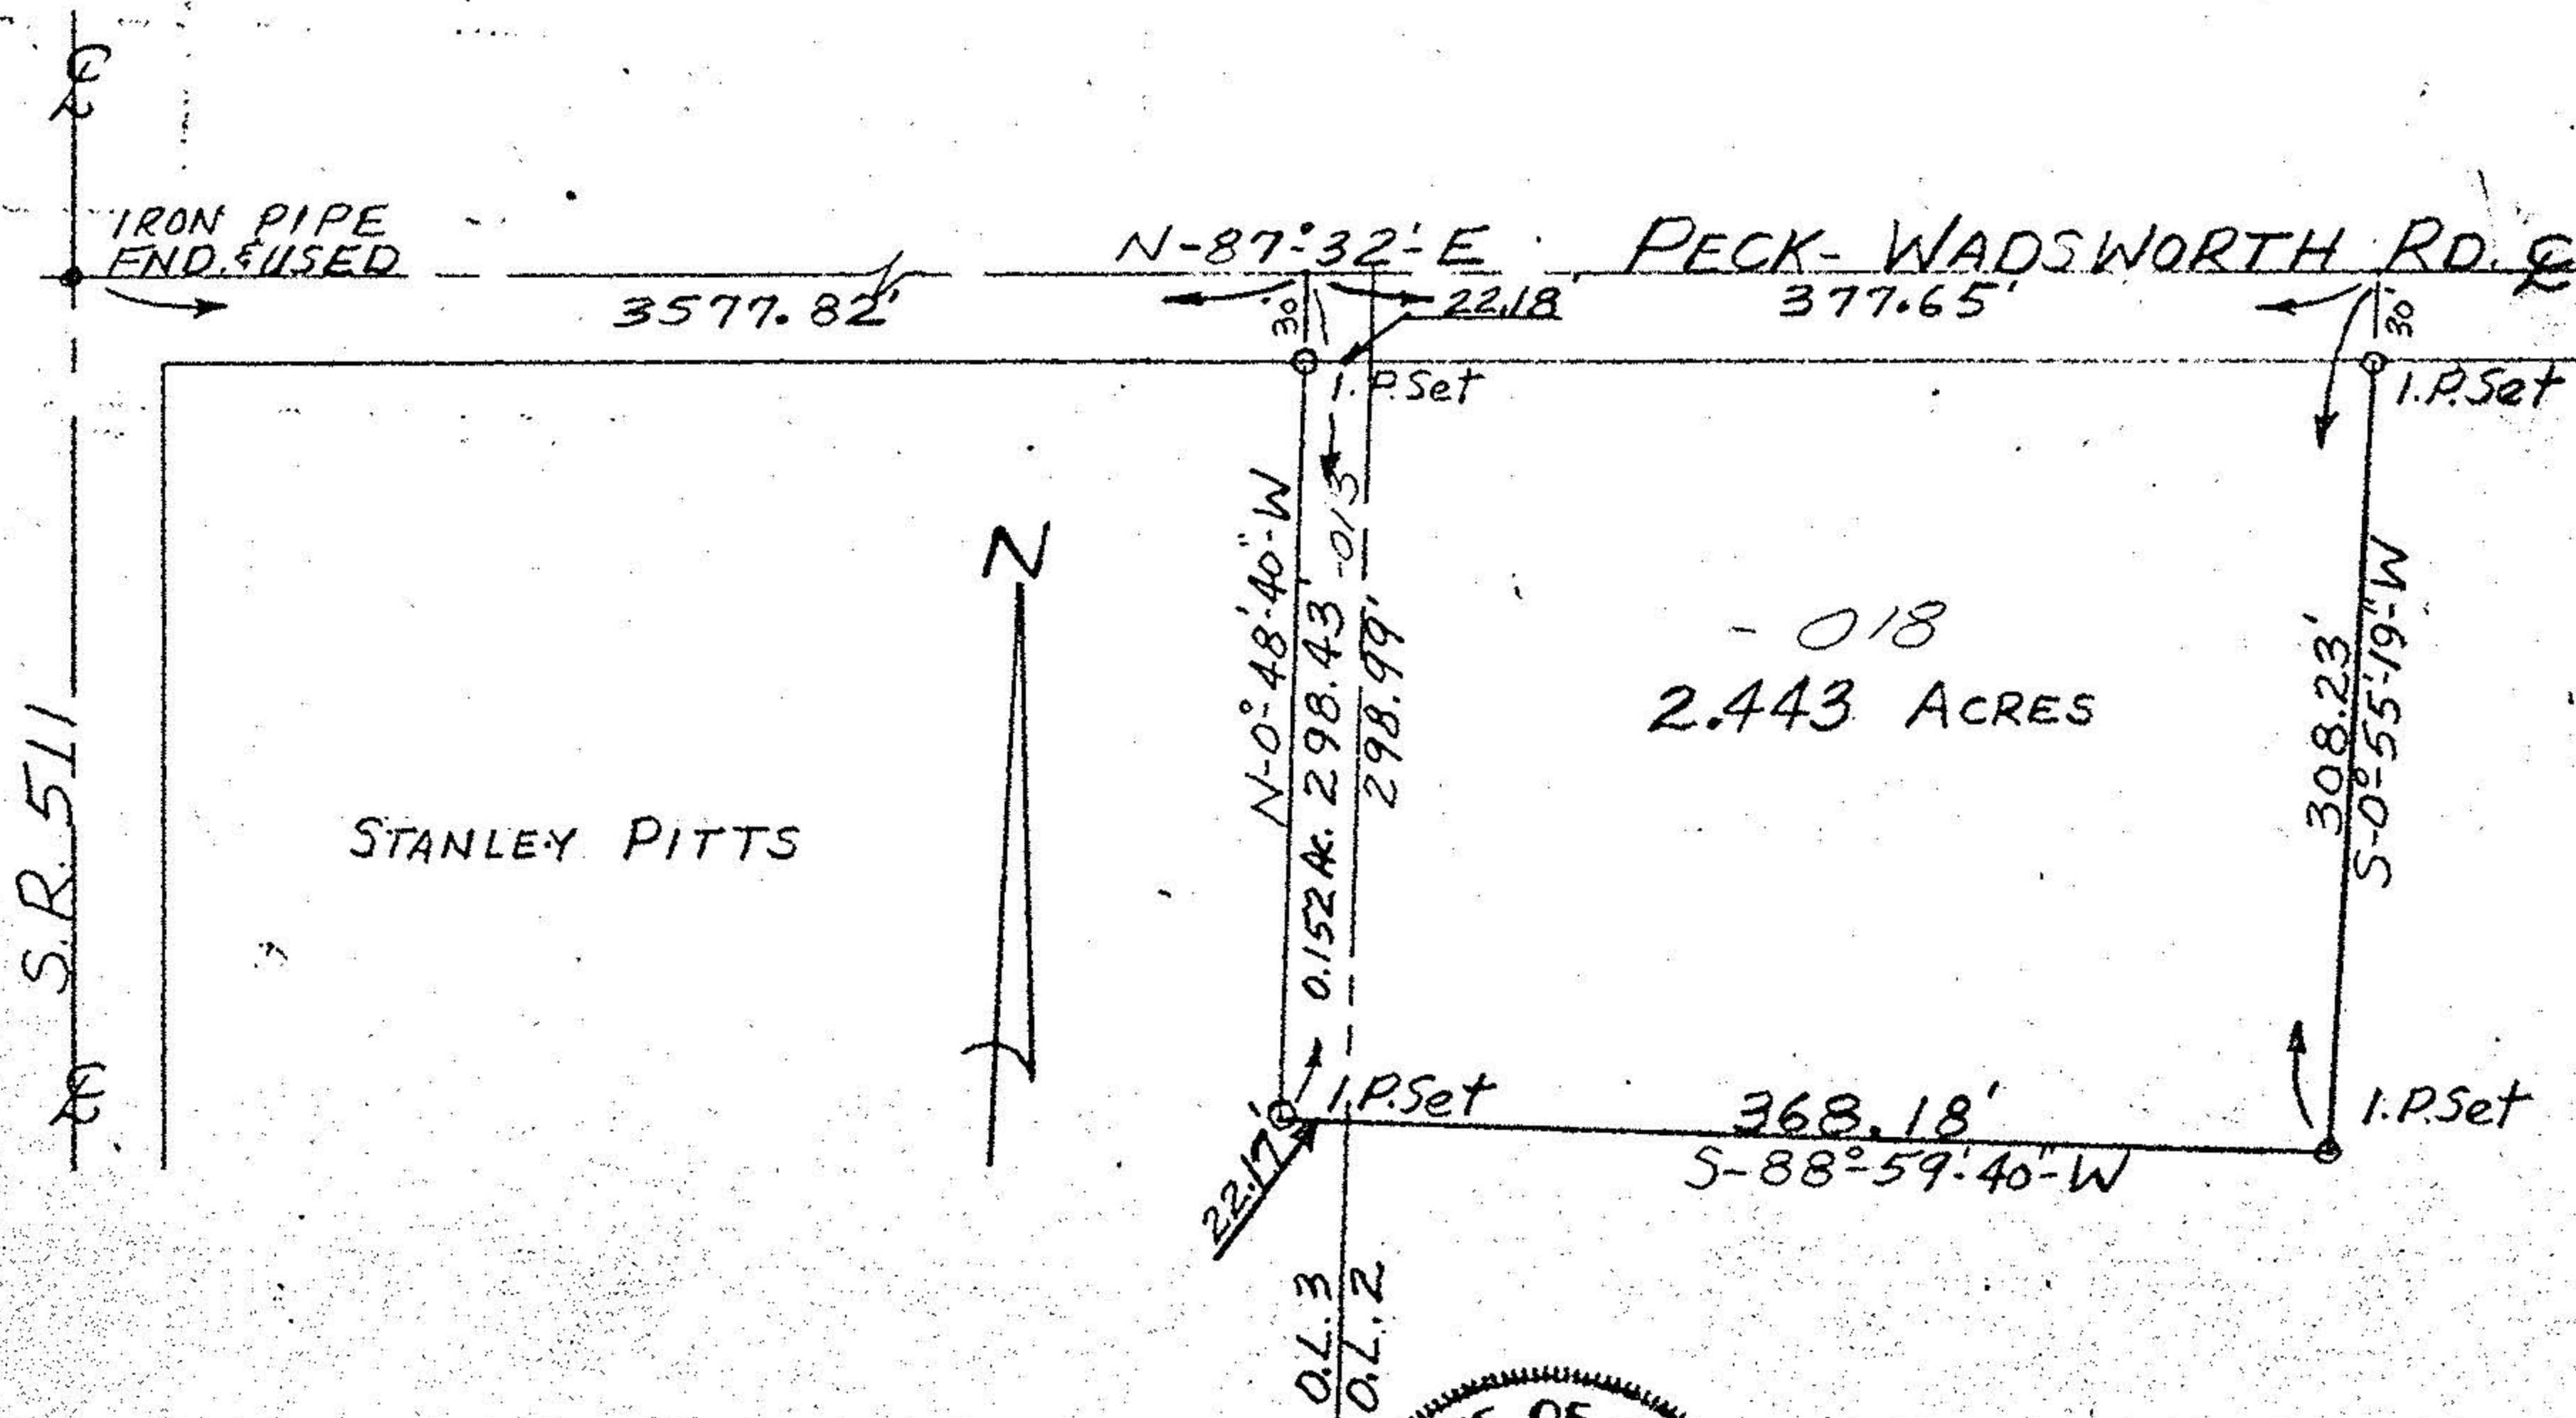

William L. Fox
WILLIAM L. FOX, SURVEYOR
REGISTRATION NO. 5878