


17-07-007-000

725 5818

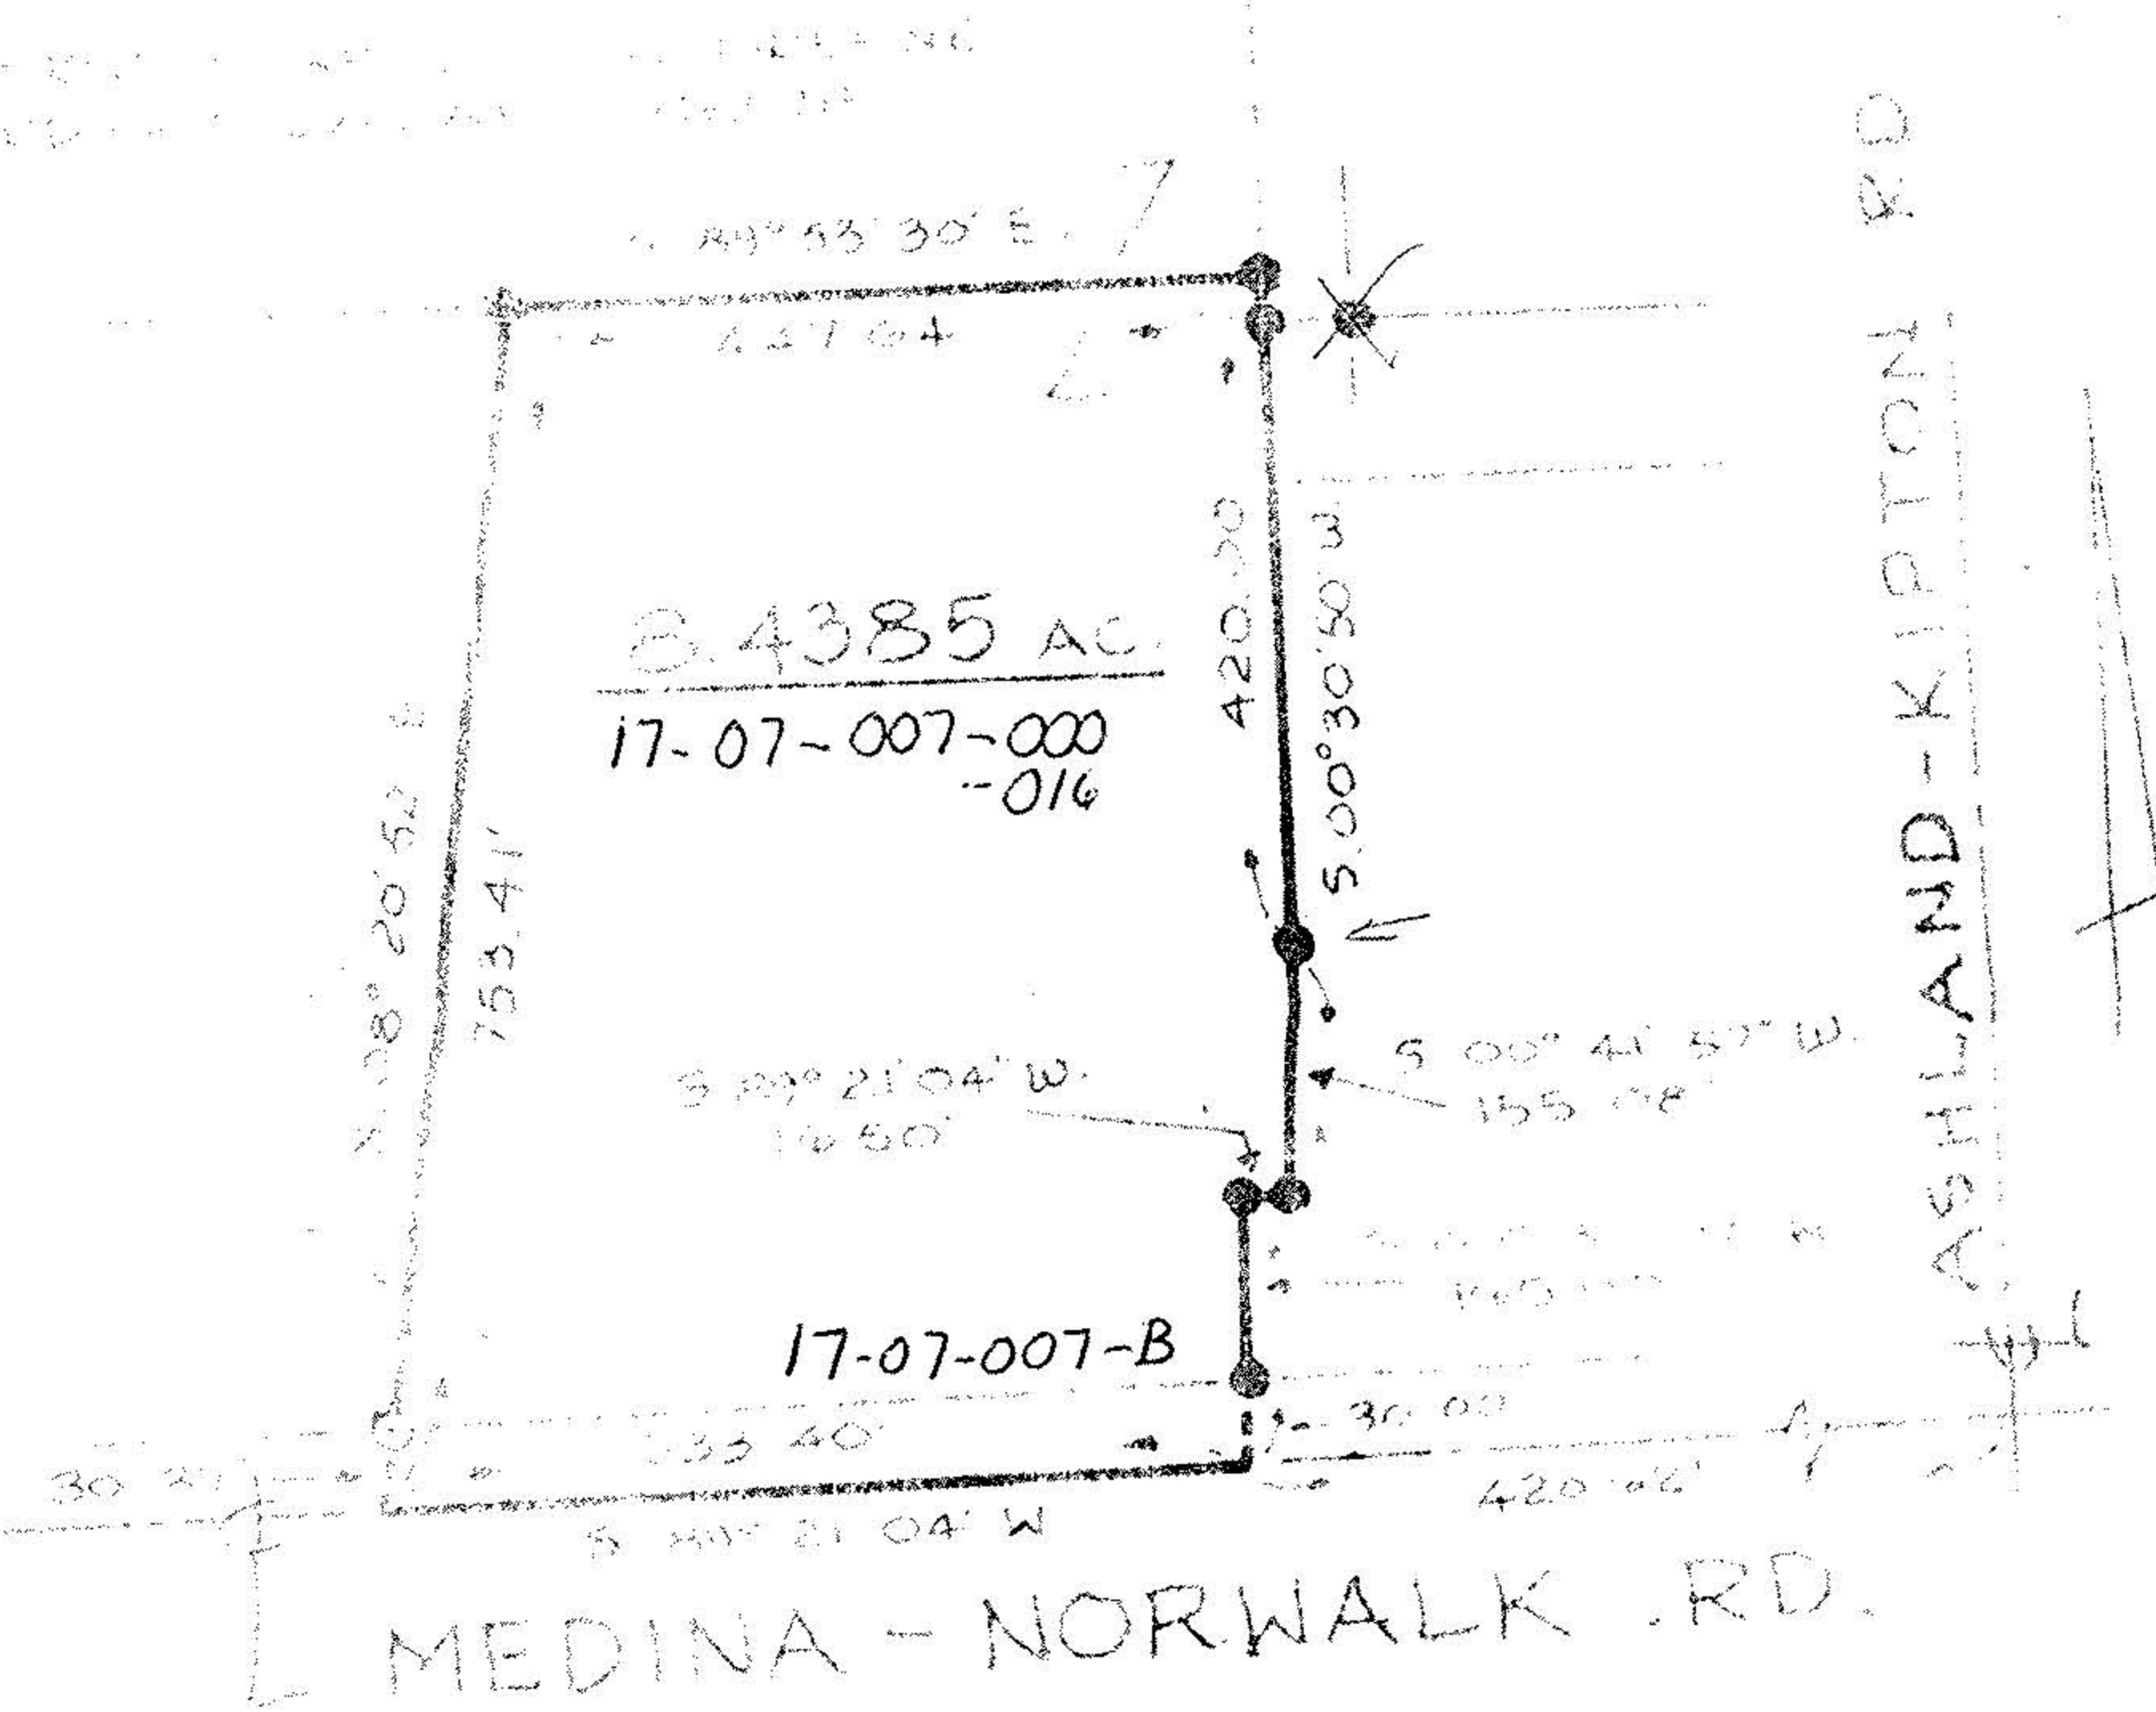

- IRON PIN FOUND
  - IRON PIN SET
  - POST
- SCALE 1" = 200'




**SANTEE ASSOCIATES**  
ENGINEERS SURVEYORS


17-07-007-B

17-07-007-000

725 5818

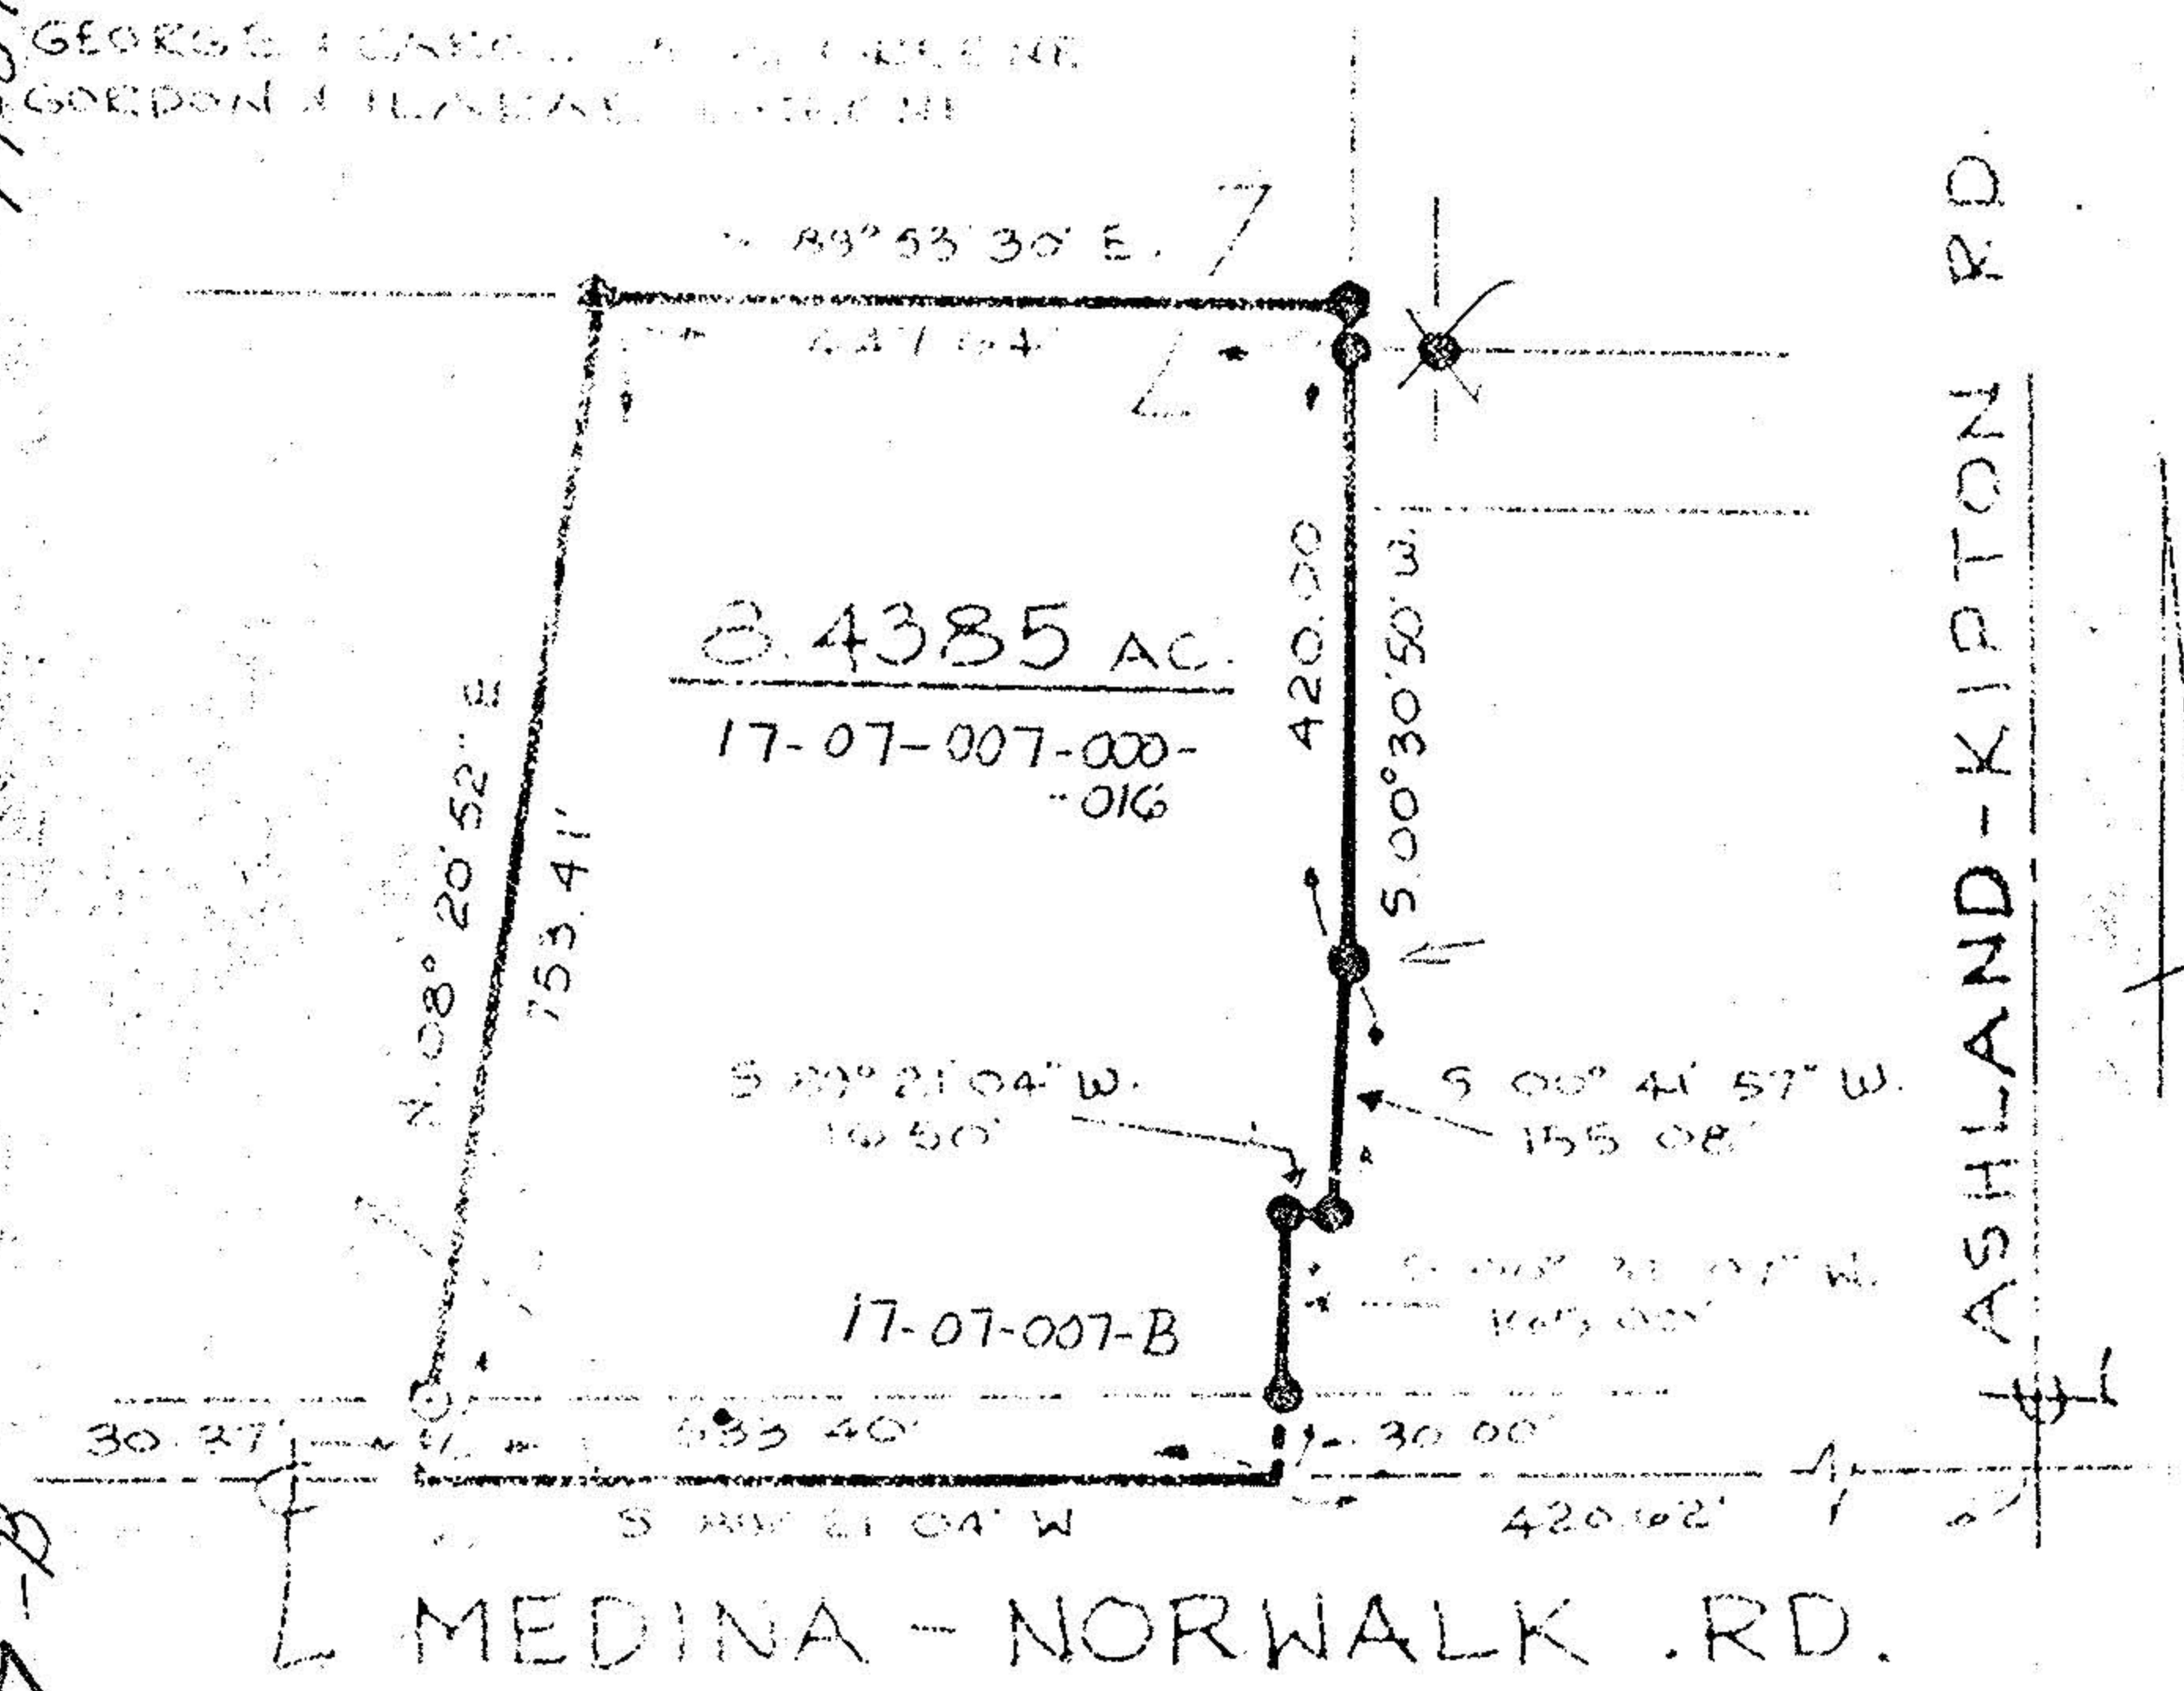

- IRON PIN FOUND
  - IRON PIN SET
  - POST
- SCALE 1" = 200'

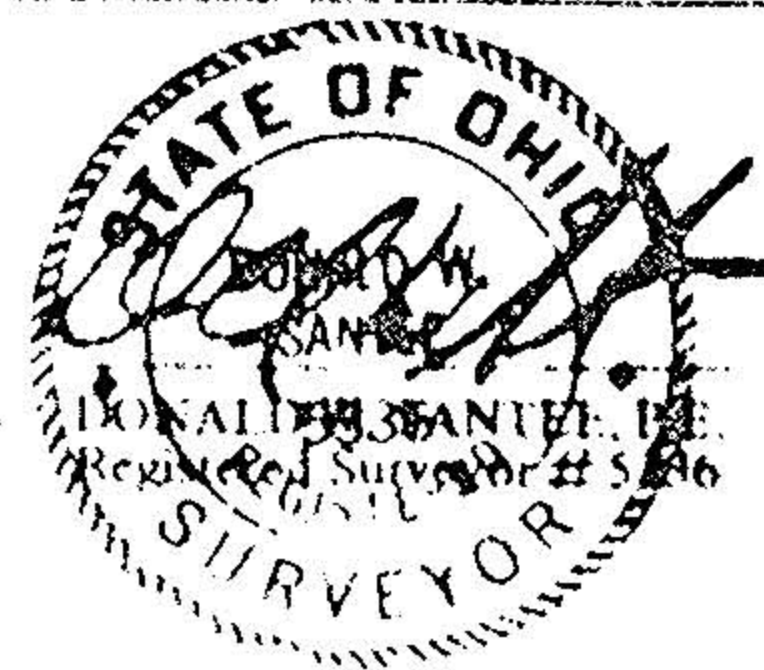

**SANTEE ASSOCIATES**  
ENGINEERS SURVEYORS

17-08-007-B

STATE OF OHIO  
COUNTY OF MEDINA  
TOWNSHIP VILLAGE CITY  
SUBDIVISION  
PROPERTY OWNER

Map Rm  
PROJECT 72496  
DATE AUG 1978

GEORGE F. CARROLL & EUGENE  
GORDON & FLORIAN ELLIOTT

17-08-007-B