



WILLIAM B. BARTON
 Reg. Land Surveyor No. 4438
 188 PARKWOOD AVENUE
 AVON LAKE, OHIO 44012
 TELEPHONE (216) 933-6662

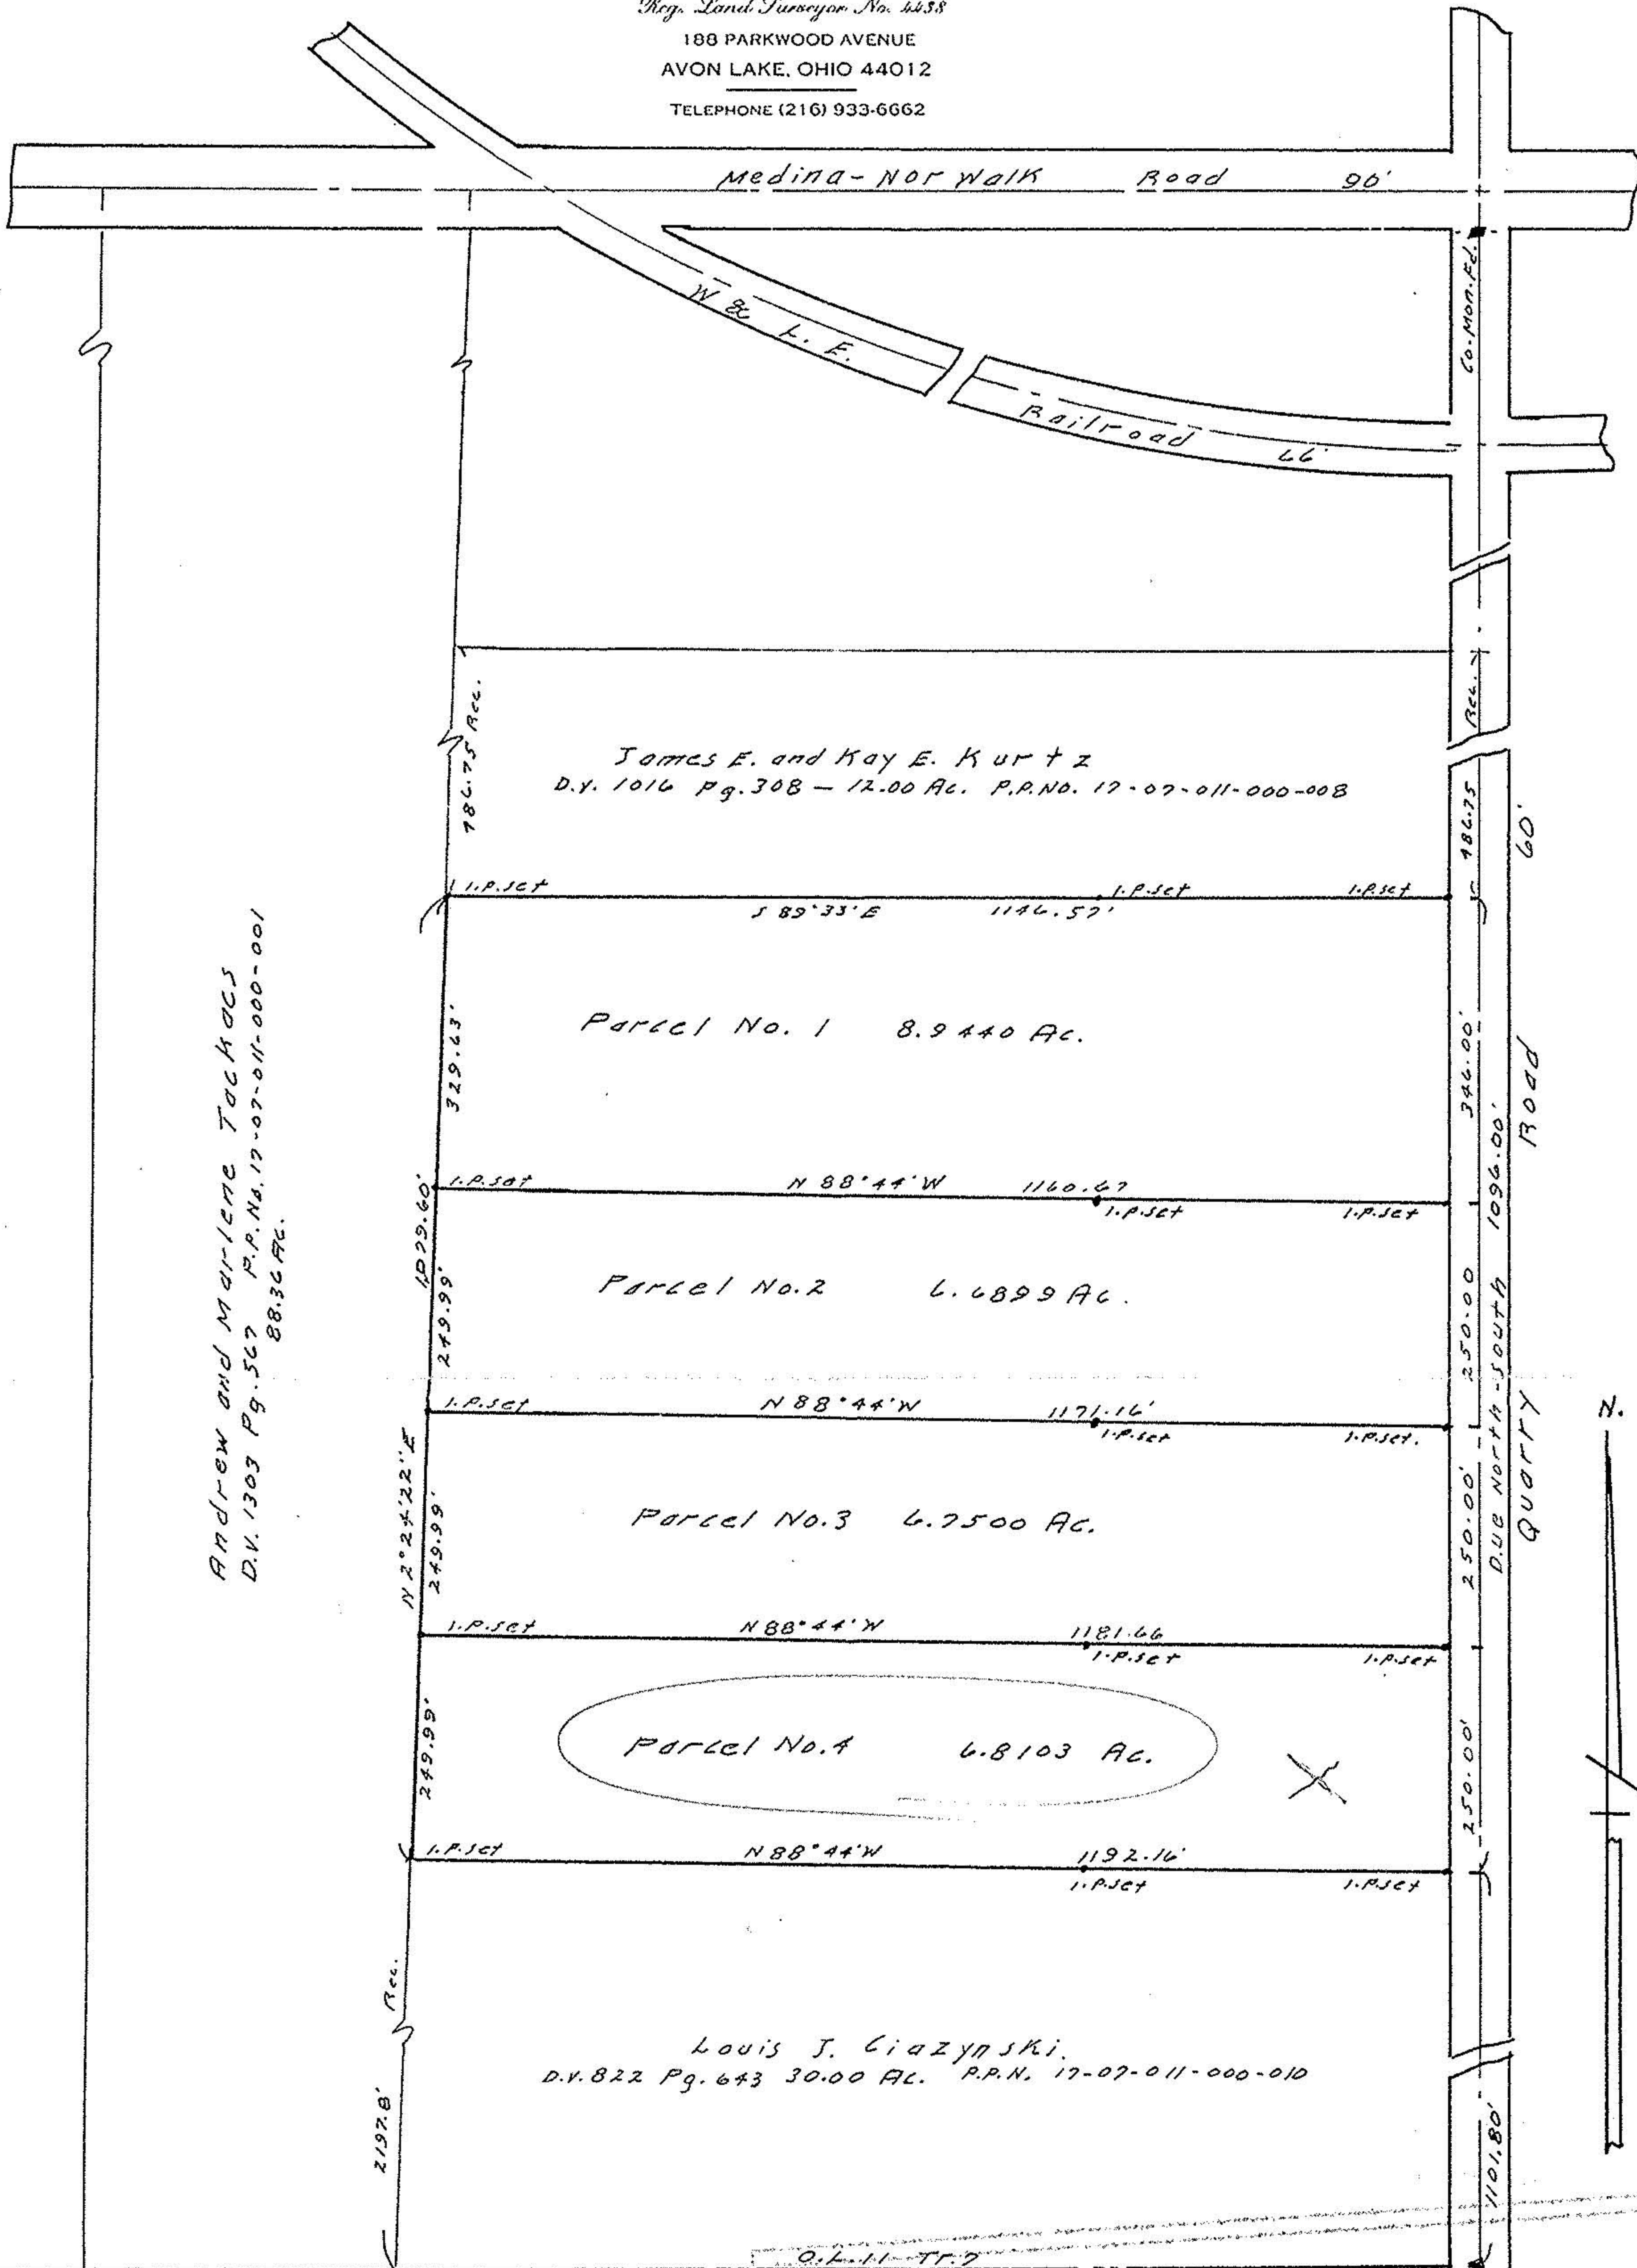

SURVEY
 of
 Part of Original Lot No. 11, Tract No. 7,
 Brighton Township, Lorain Co., Ohio
 Scale 1"=200' March 17, 1988.

#17925

APPROVED	
LORAIN CO.	
MAP DEPT.	
DATE	4-27-88
PAGE	17-H
BY	T. McMan
VOID AFTER	17925

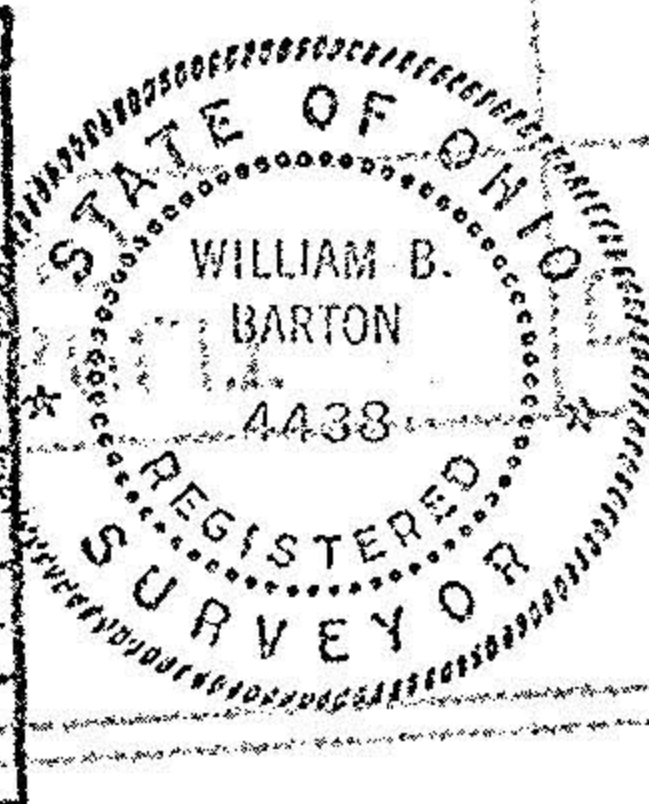

BRIGHTON TWP
 CO. MON. RD.
 WELLINGTON TWP