
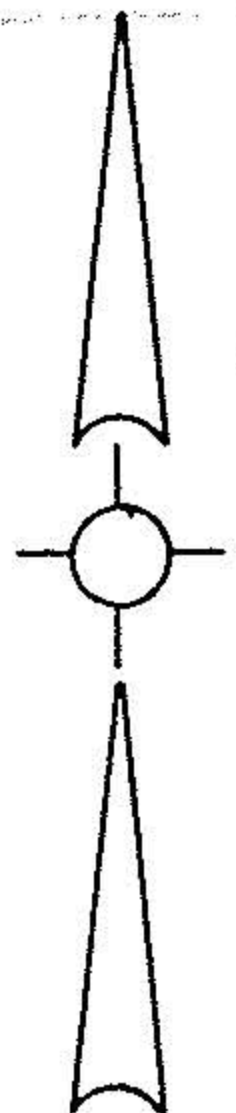


17-H

PLAT OF SURVEY
 O.L. 9 & 13, TR. 7, BRIGHTON TWP.
 LORAIN, COUNTY, OHIO
 SCALE: 1" = 100' NOV. 1976

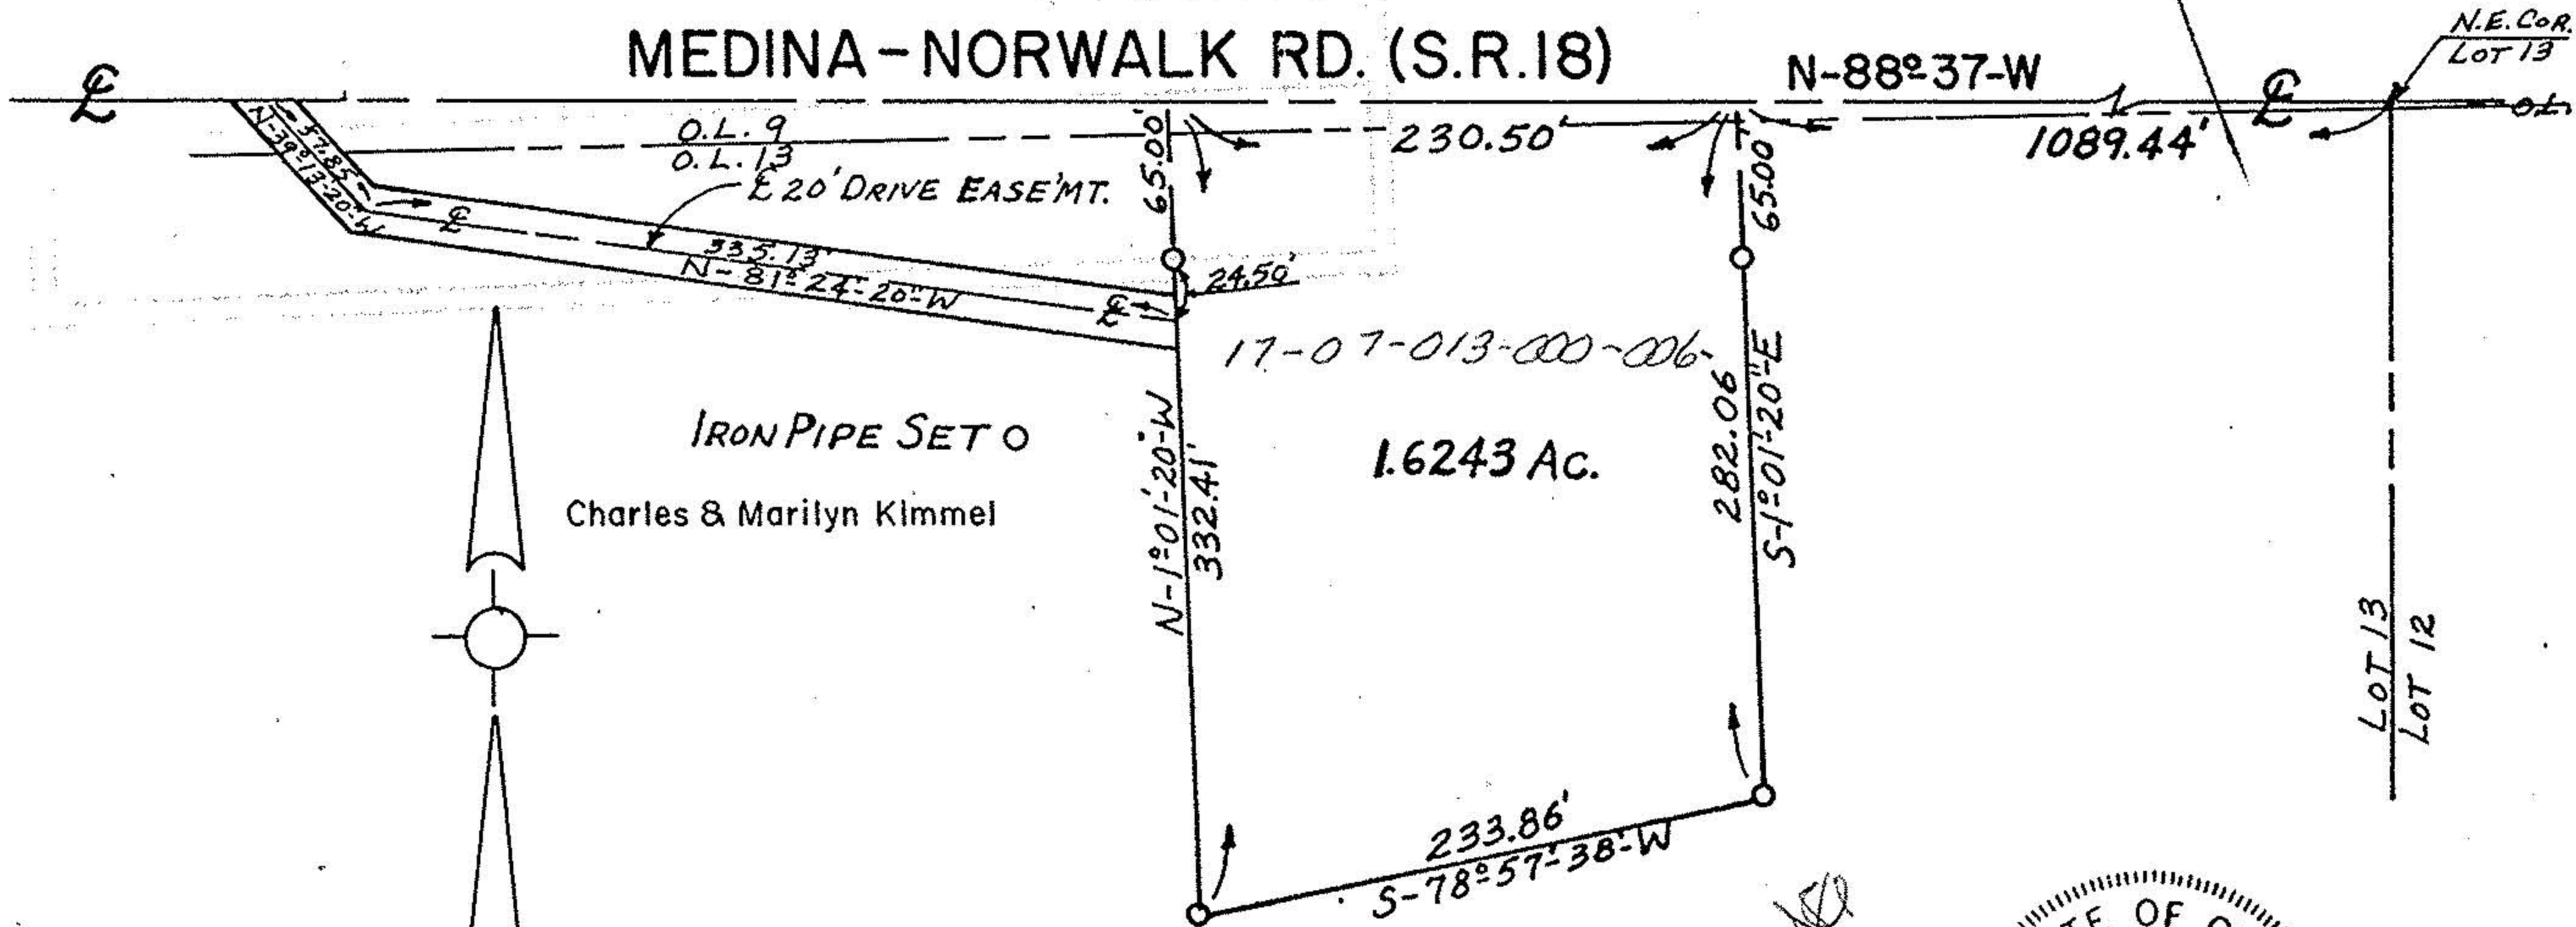

10303
 17-H

MAR 9 1977
 MAR 25 1977



William L. Fox
 WILLIAM L. FOX, SURVEYOR
 REGISTRATION NO. 5878