

PLAT OF SURVEY FOR  
CALVIN KOPP


PART OF LOT 17, TRACT 7,  
BRIGHTON TOWNSHIP, LORAIN  
COUNTY, OHIO.



*David J. Culver*  
DAVID J. CULVER P.S. 6652

REFERENCES

DEED VOLUME/PAGE AS SHOWN.  
OFFICIAL RECORD VOLUME/PAGE AS SHOWN.  
STATE OF OHIO, LOR-511-5.83 RIGHT OF  
WAY PLAN.

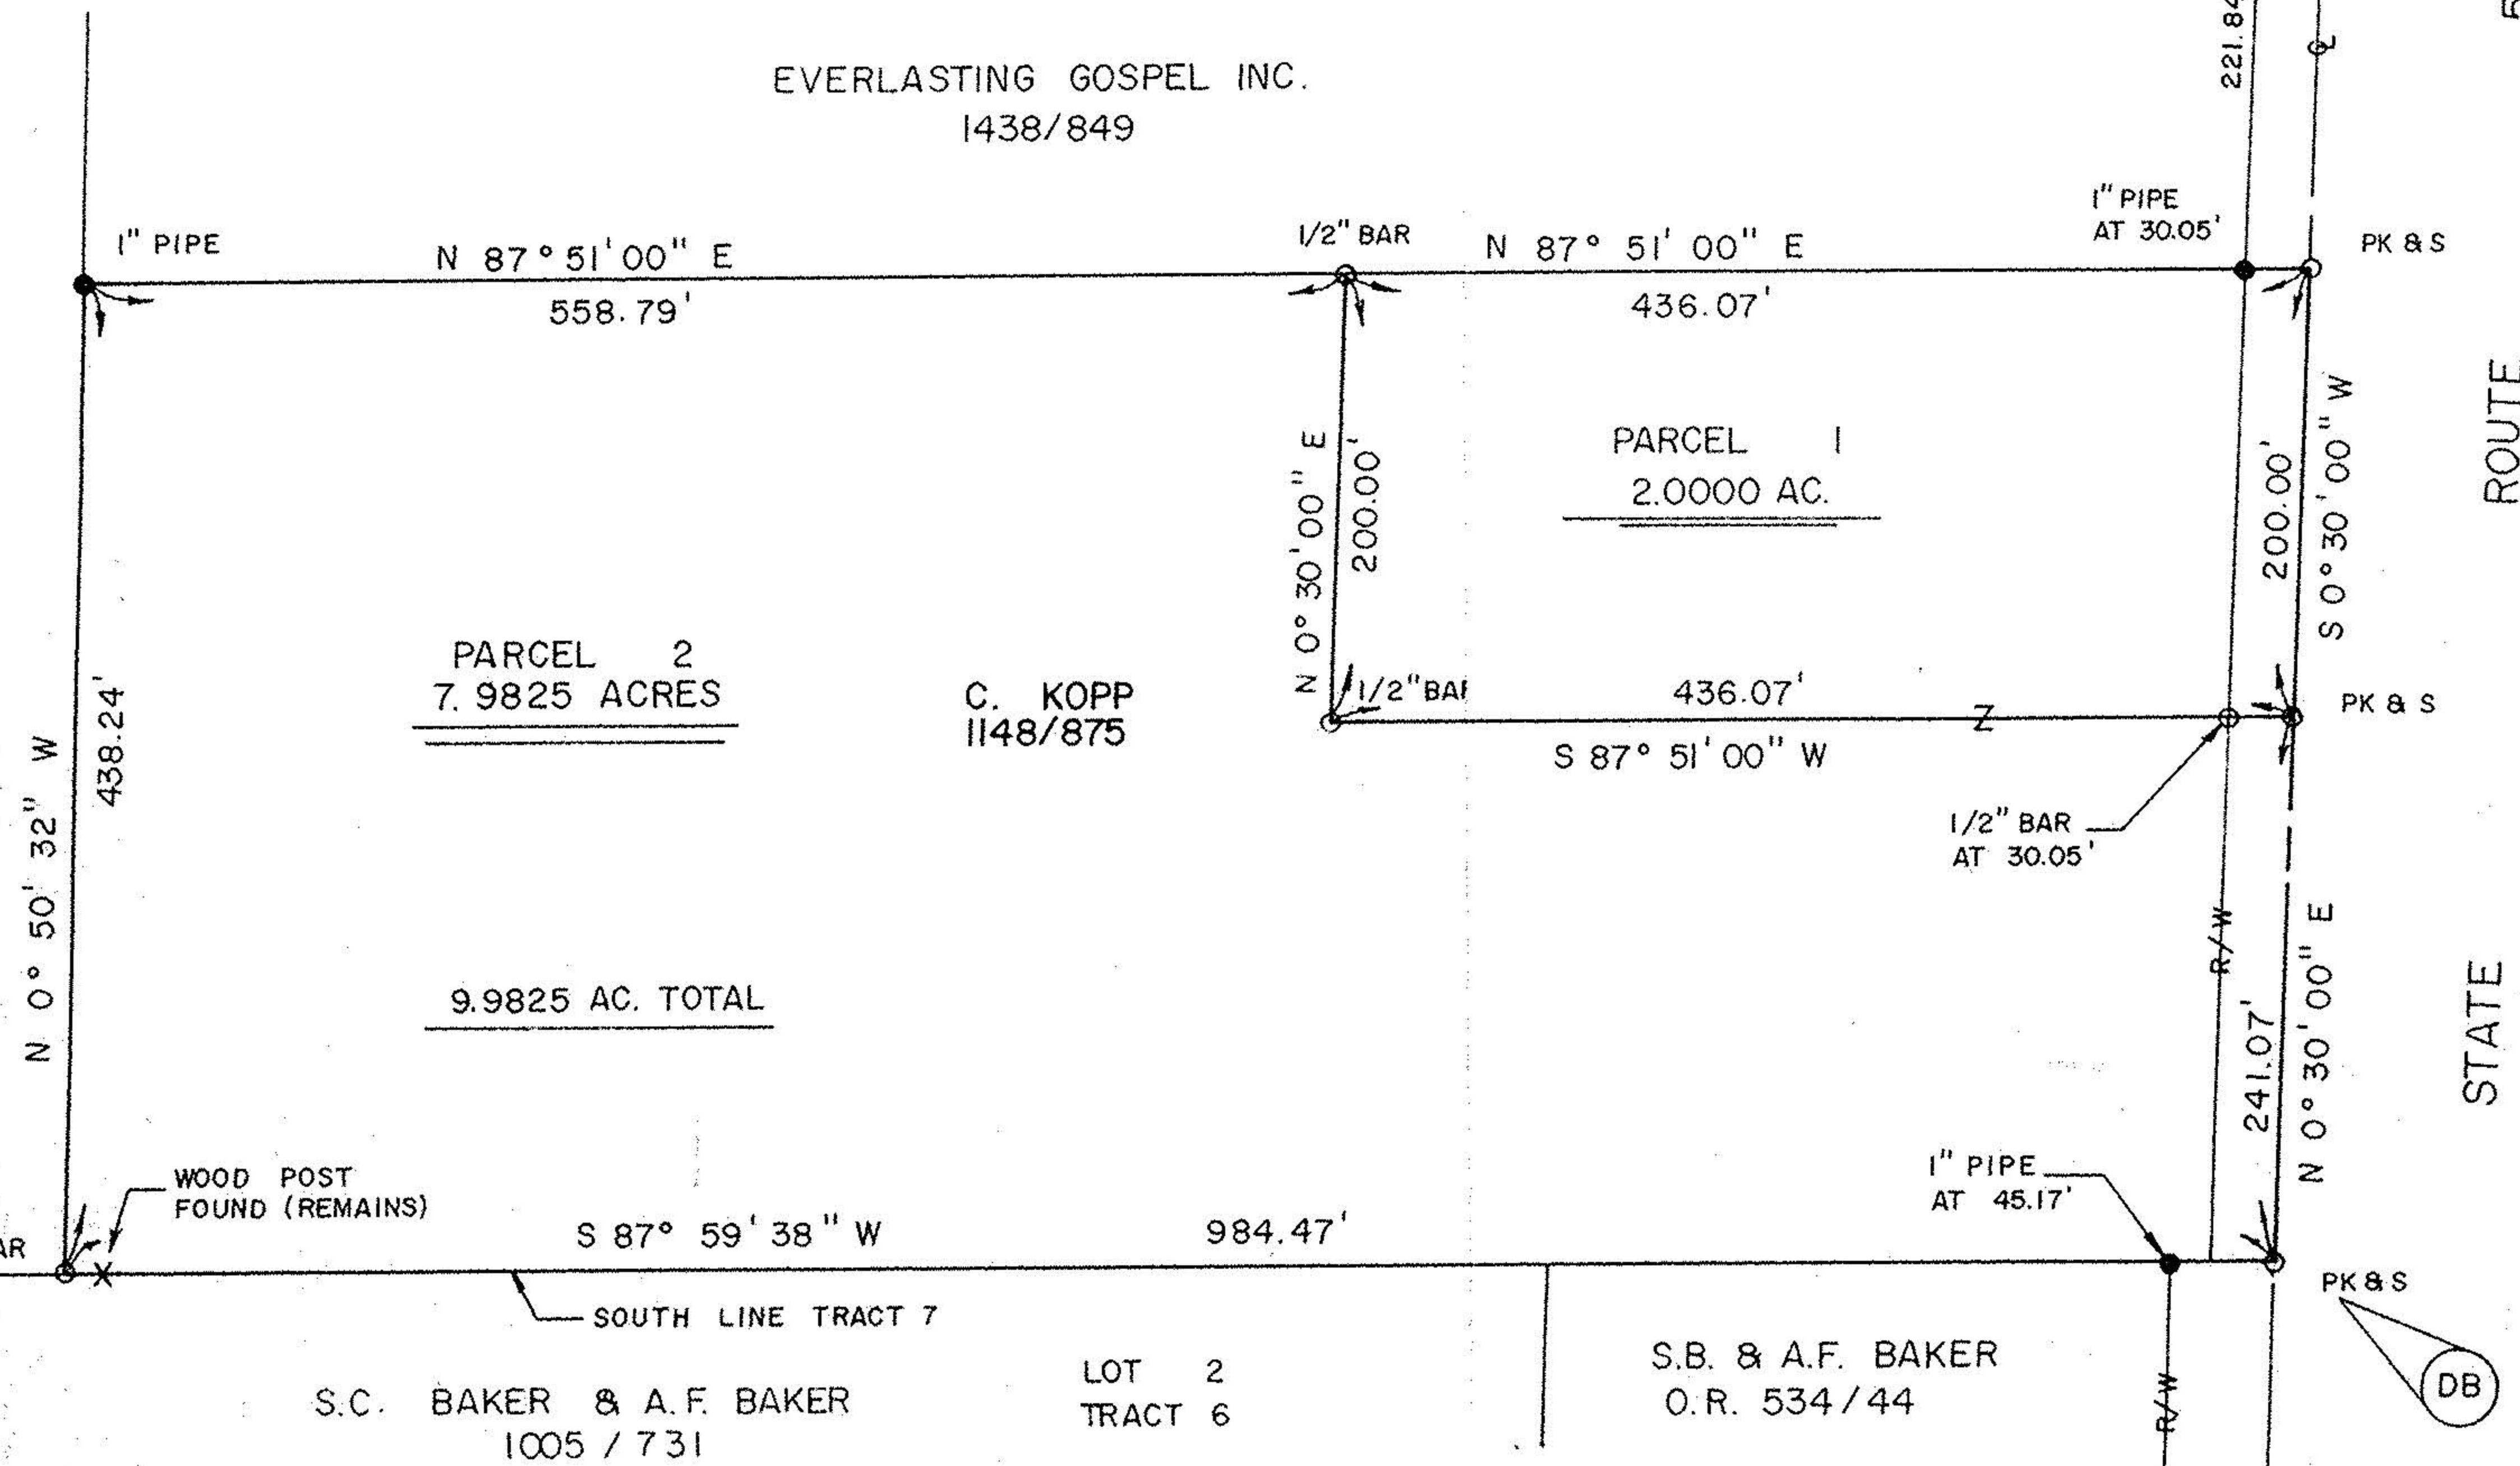

& D.L. GOSS  
376/822  
**21907**  
APPROVED  
LORAIN CO.  
MAP DEPT.  
DATE 8-24-96  
PAGE 17-F  
BY K.DYE  
OLD  
FILE # 21907

- SURVEY MONUMENT FOUND
- SURVEY MONUMENT SET
- STONE MONUMENT FOUND
- \*\*\*EXISTING FENCE LINE
- 97 DEED VOLUME/PAGE NUMBER
- ⊙ CENTER LINE
- R/W RIGHT-OF-WAY
- D/S DESCRIPTION BEGINS HERE

ANY INFORMATION OR DATA ON THIS  
DRAWING IS NOT INTENDED TO BE  
SUITABLE FOR REUSE BY OTHERS ON  
EXTENSIONS OF THIS PROJECT OR  
FOR USE ON ANY OTHER PROJECT.  
ANY REUSE WITHOUT WRITTEN VERIFI-  
CATION AND ADAPTATION BY THE  
SURVEYOR FOR THE SPECIFIC PUR-  
POSE INTENDED WILL BE AT THE  
USER'S SOLE RISK AND WITHOUT  
LIABILITY OR LEGAL EXPOSURE TO  
THE SURVEYOR.

**David J. Culver**  
Professional Land Surveyor,  
State of Ohio, Number 6652  
89 Eastwood Drive  
Norwalk, Ohio, 44857

SCALE: 1" = 100'

JOB NO. 32002 DATE: 7/1/96 DWG BY: GLG CHKD BY: DJC E.O.C. 1:11 10,000+

CLIENT: CALVIN KOPP