


18-00-006-000

10-511
18D

18-D

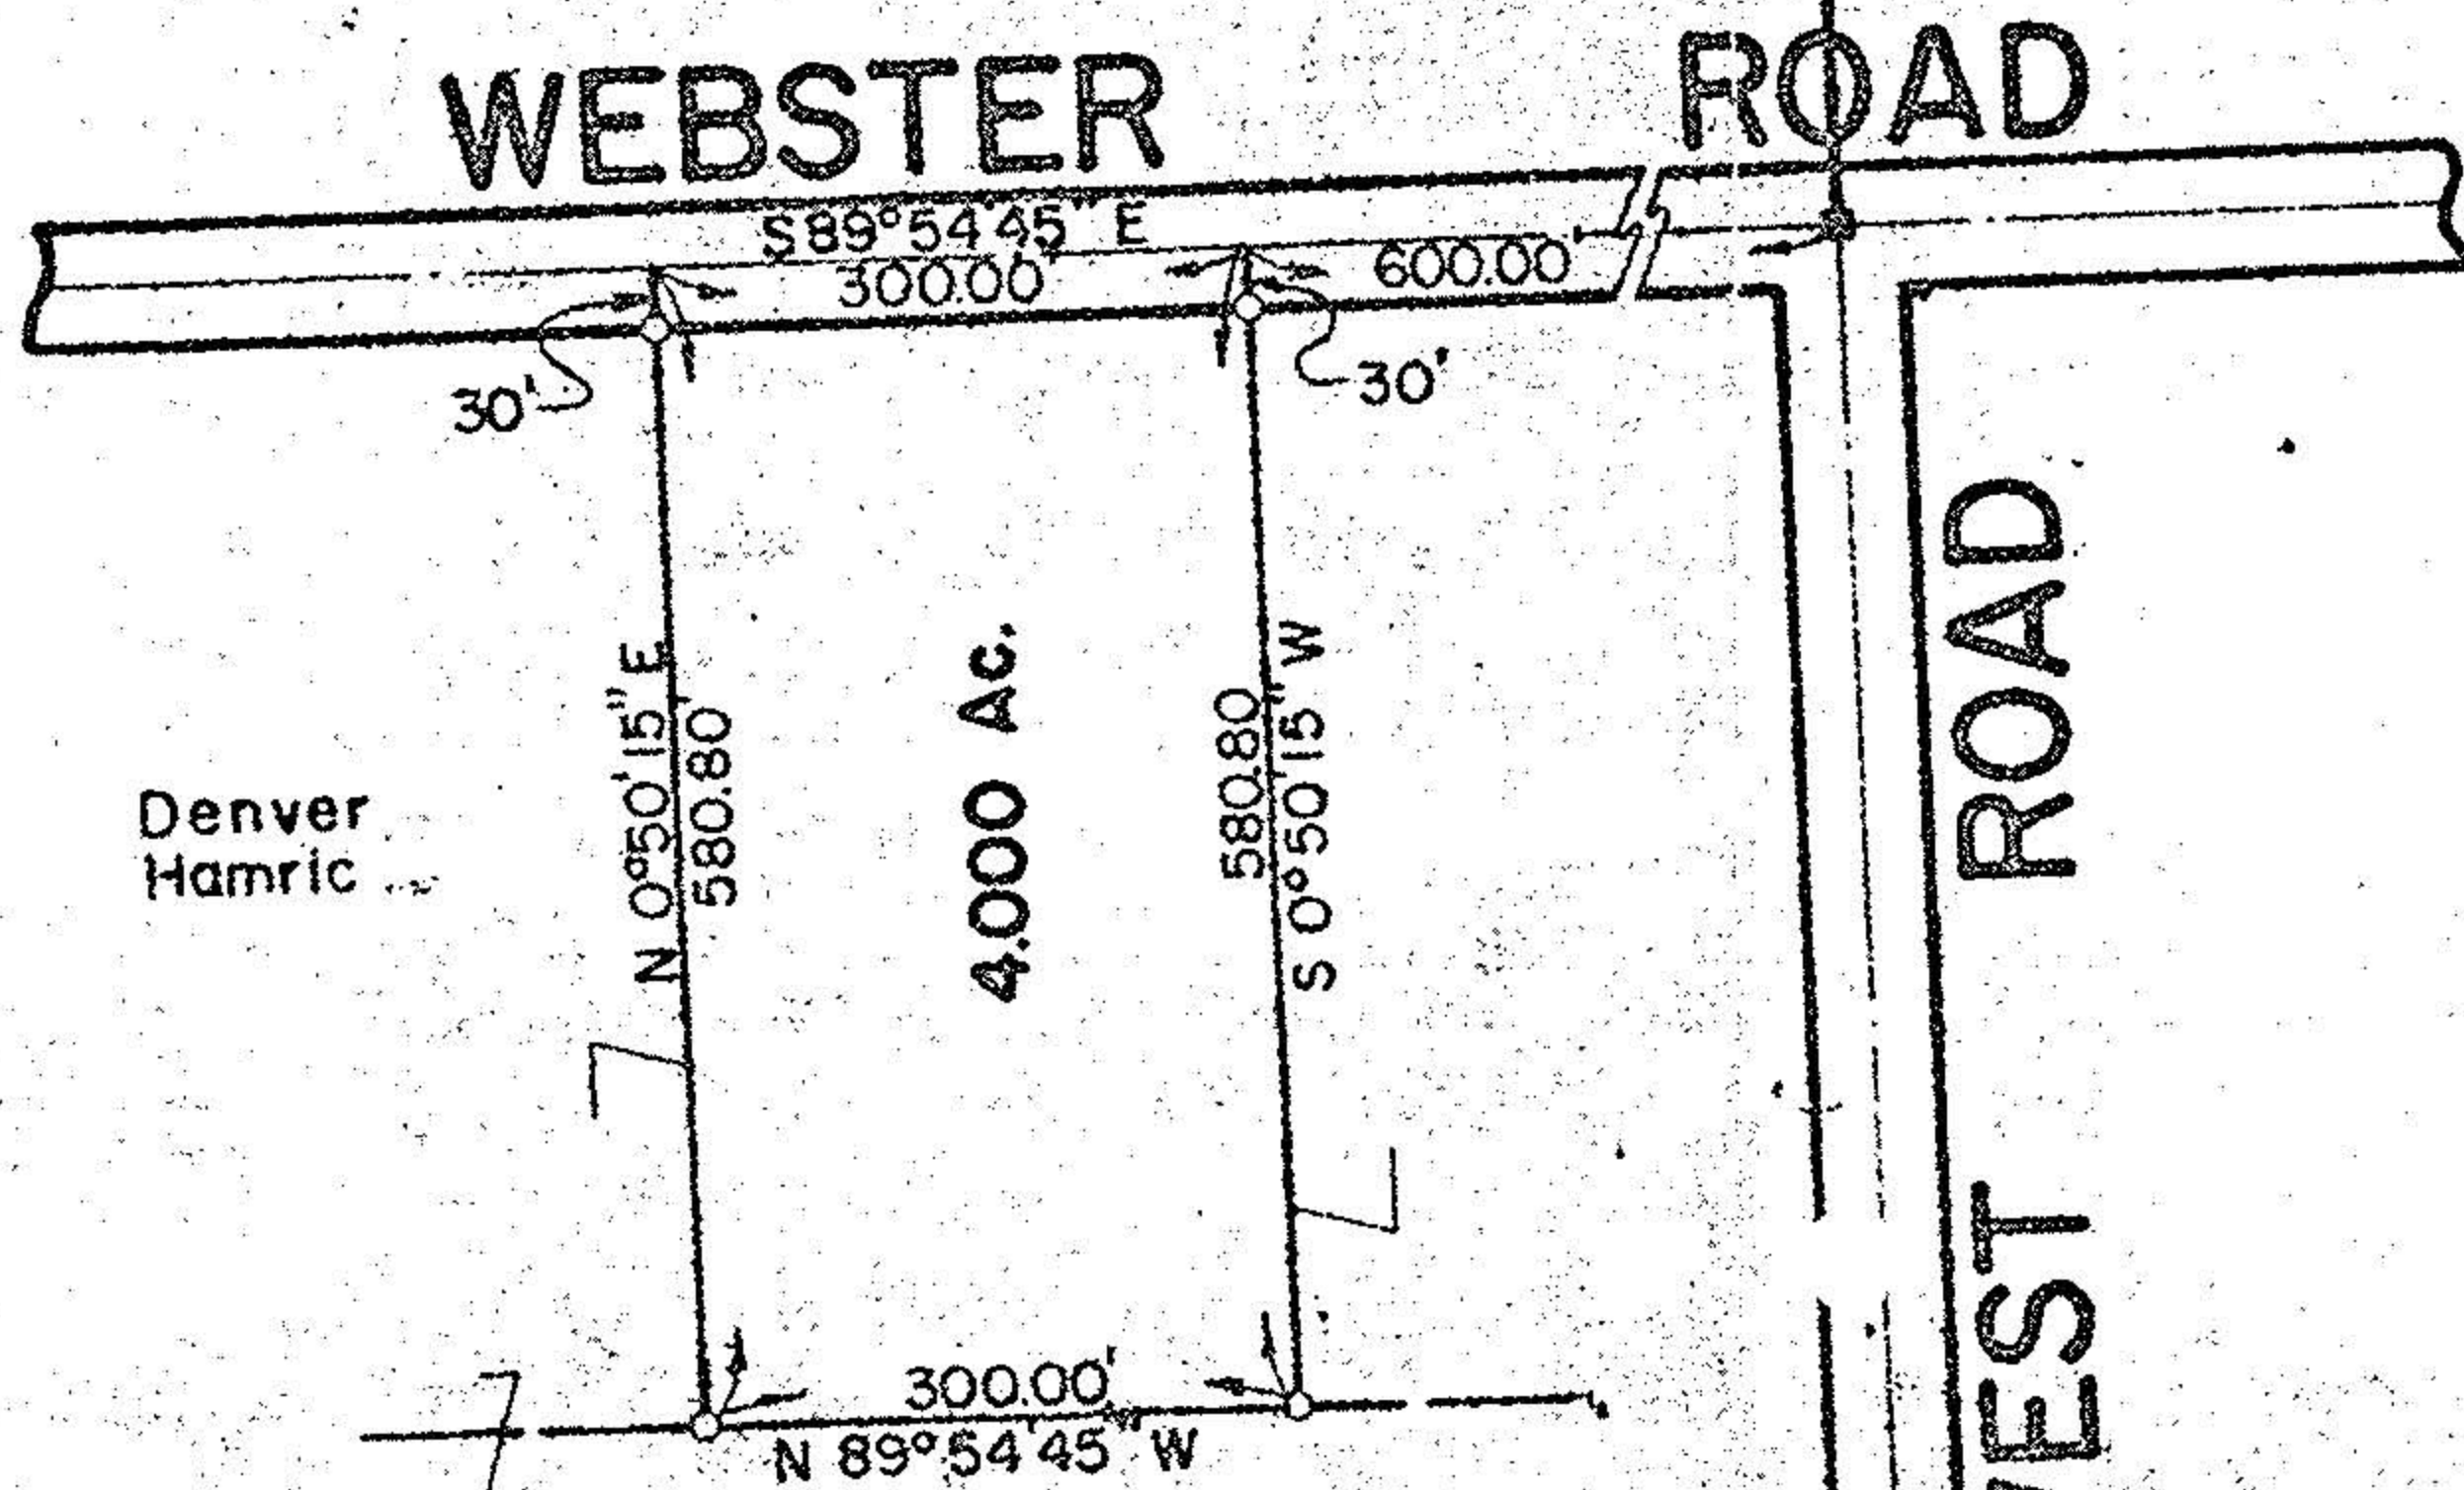


Denver Hamric

4.000 Ac.

WEST ROAD

MAY 16 1977

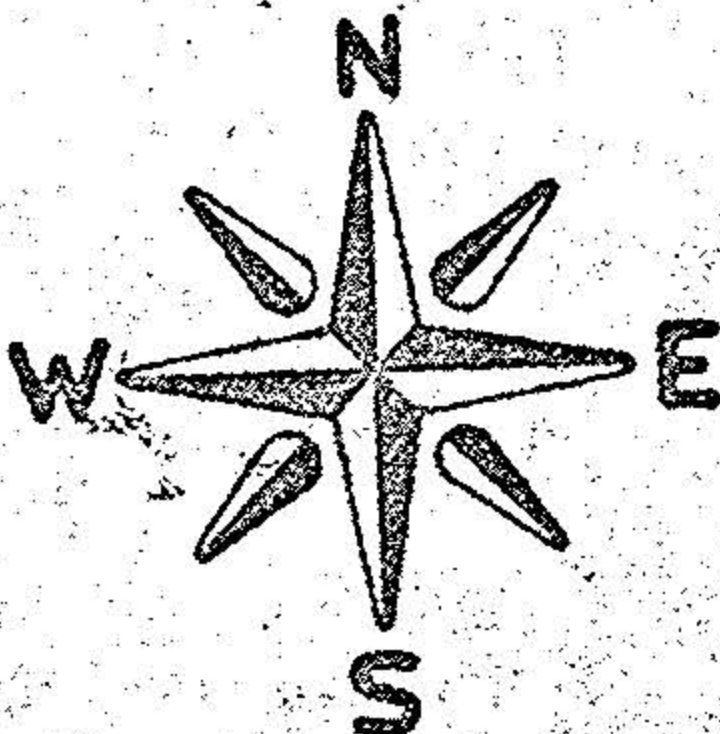

LEGEND

- I.P. Set
- I.P. Found
- Mon.



LOT NO: 6	Tr. or Sec:
TOWNSHIP: WELLINGTON	
COUNTY: LORAIN	STATE: OHIO
OWNER: DENVER HAMRIC	
DATE: MARCH, 1977	SCALE: 1" = 200'
JOHN A. BAMBECK & ASSOCIATES, INC. 991 MEDINA ROAD, MEDINA, OHIO, 44256 Telephone: 216-239-1001	
PROJECT NO. 77-167	

18-D

18-00-006-000