


MAP OF SURVEY AND LOT SPLIT

PREPARED FOR


IVAN AND MARINELA MILITIEV

SITUATED IN THE TOWNSHIP OF WELLINGTON, COUNTY OF LORAIN, STATE OF OHIO AND BEING KNOWN AS PART OF ORIGINAL WELLINGTON TOWNSHIP LOT 7

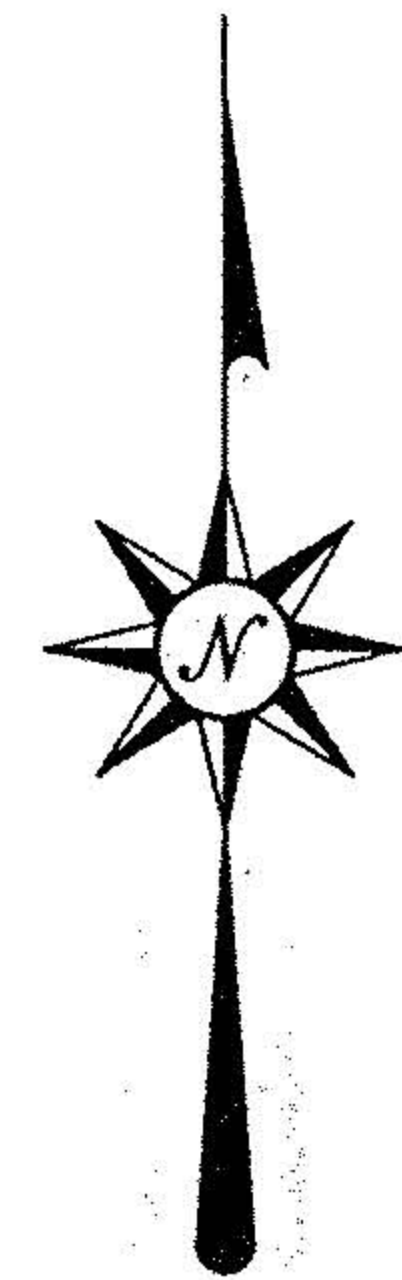

SCALE: 1" = 100'

BONNIE M. GOTT, TRUSTEE
P.P.#18-00-007-000-003
O.R. 443 PG. 635

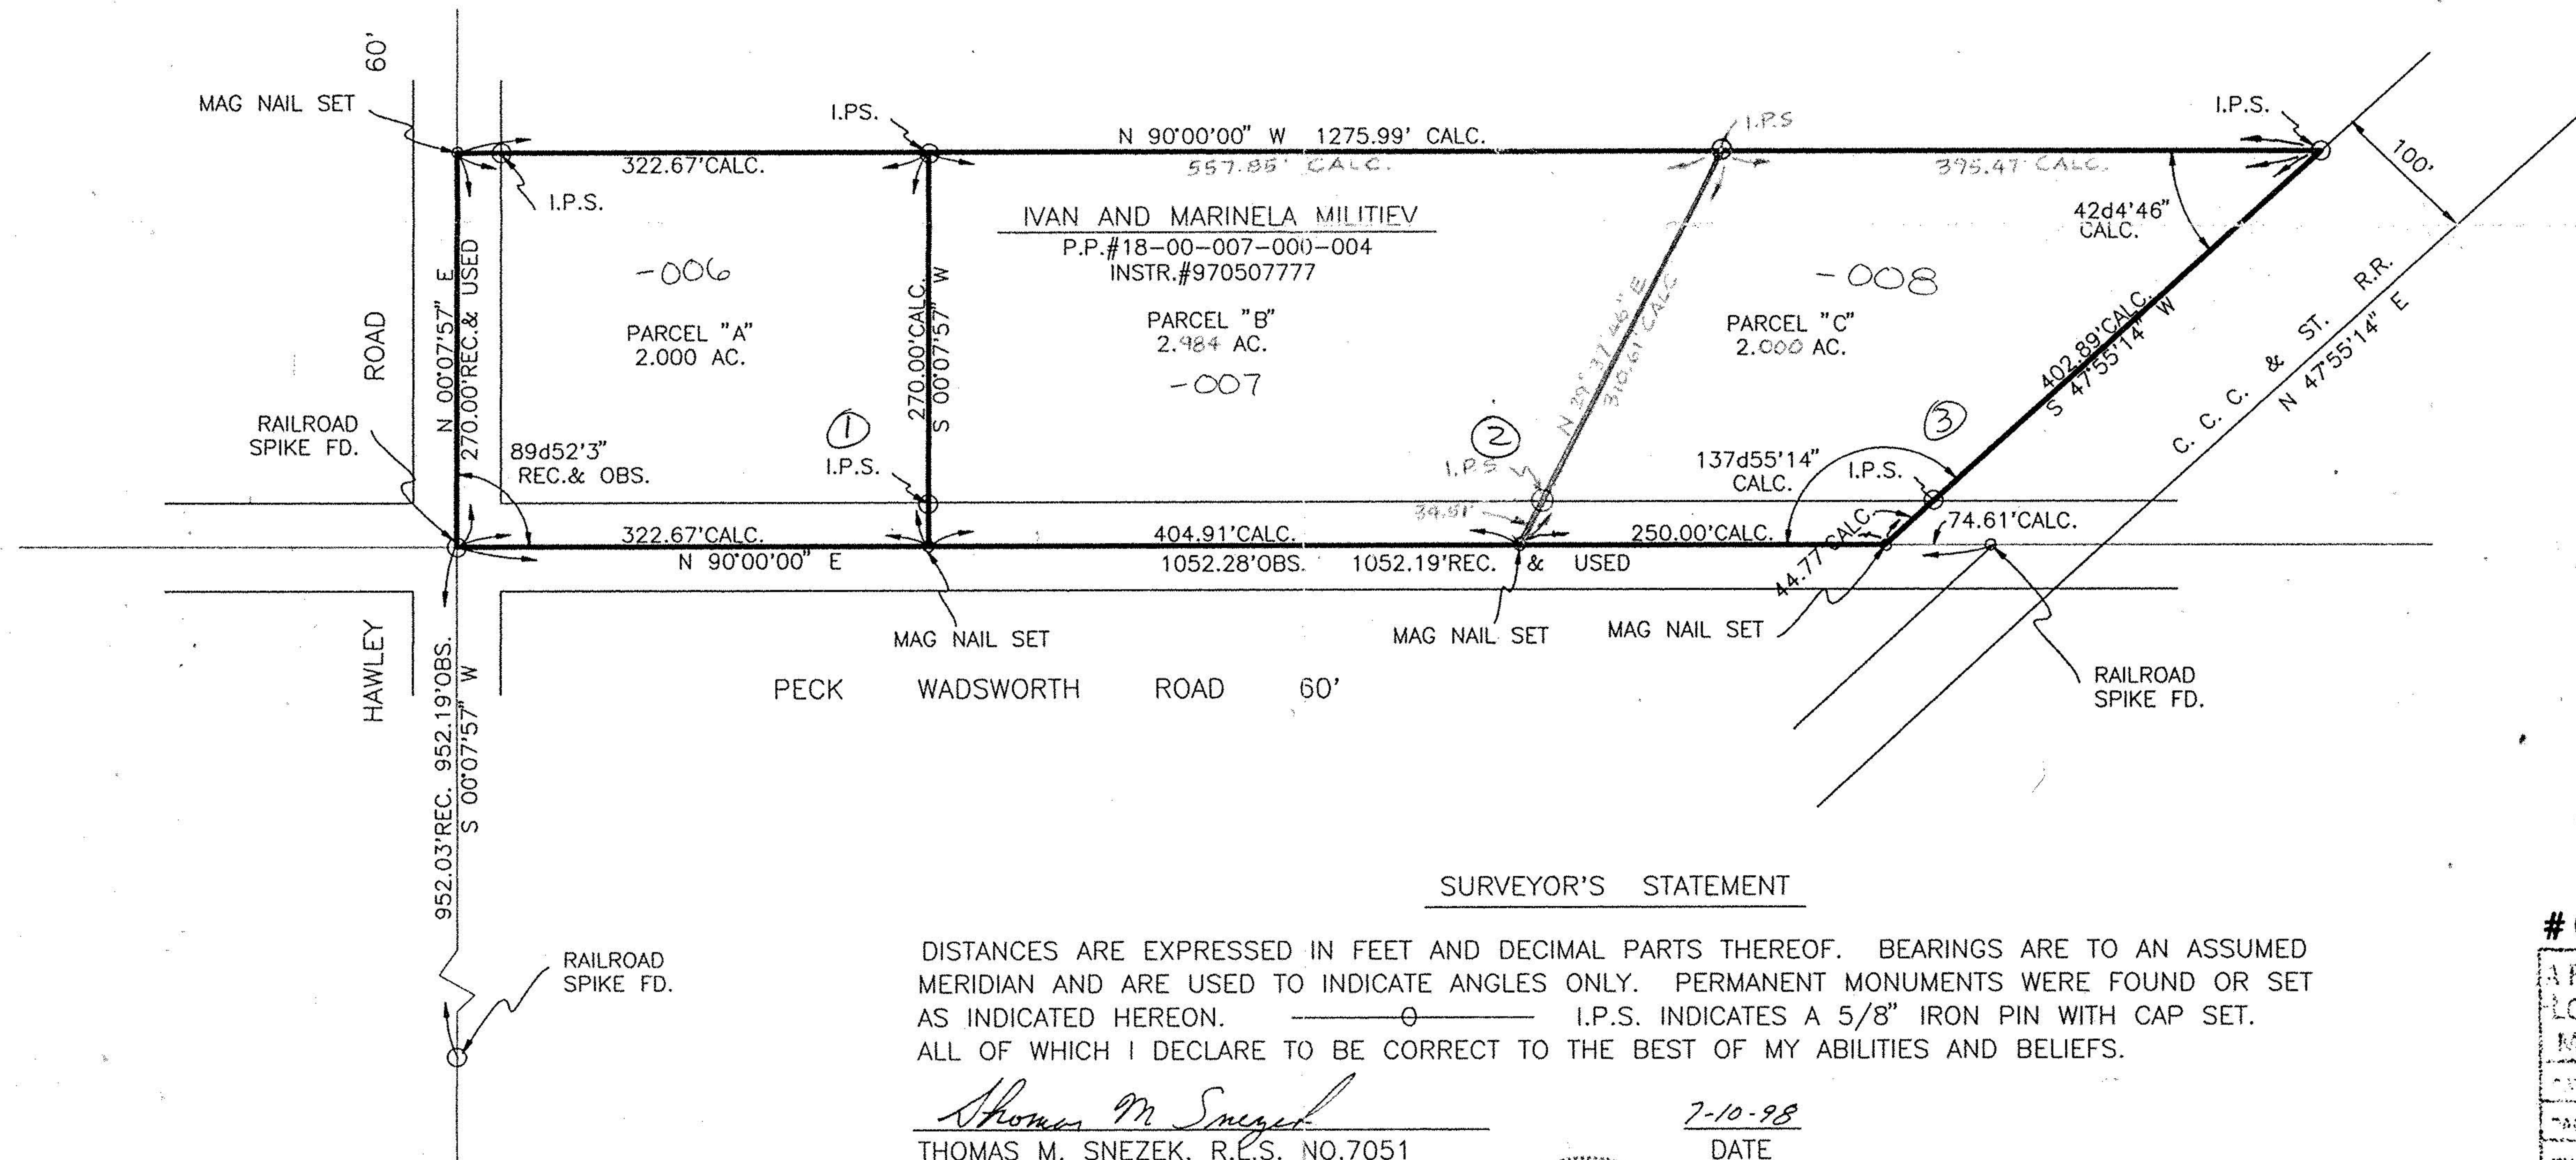


SURVEYOR'S STATEMENT

DISTANCES ARE EXPRESSED IN FEET AND DECIMAL PARTS THEREOF. BEARINGS ARE TO AN ASSUMED MERIDIAN AND ARE USED TO INDICATE ANGLES ONLY. PERMANENT MONUMENTS WERE FOUND OR SET AS INDICATED HEREON. I.P.S. INDICATES A 5/8" IRON PIN WITH CAP SET. ALL OF WHICH I DECLARE TO BE CORRECT TO THE BEST OF MY ABILITIES AND BELIEFS.

Thomas M. Snezek
THOMAS M. SNEZEK, R.L.S. NO.7051

7-10-98
DATE

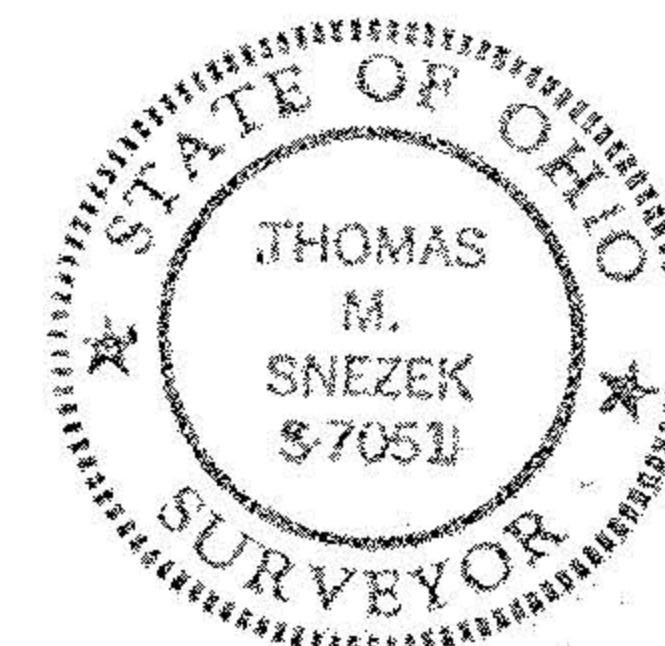

#00058

APPROVED
LORAIN CO.
MAP DEPT.
DATE 4-8-99
PAGE 18-D
BY T. Snek
BOOK AFTER 00058