


18-00-075-000

#16590


WILLIAM B. BARTON
Reg. Land Surveyor No. 4438
188 PARKWOOD AVENUE
AVON LAKE, OHIO 44012
TELEPHONE (216) 933-6662

David HAMMOR
Pt. 1105
Pg. 832 FT. RL

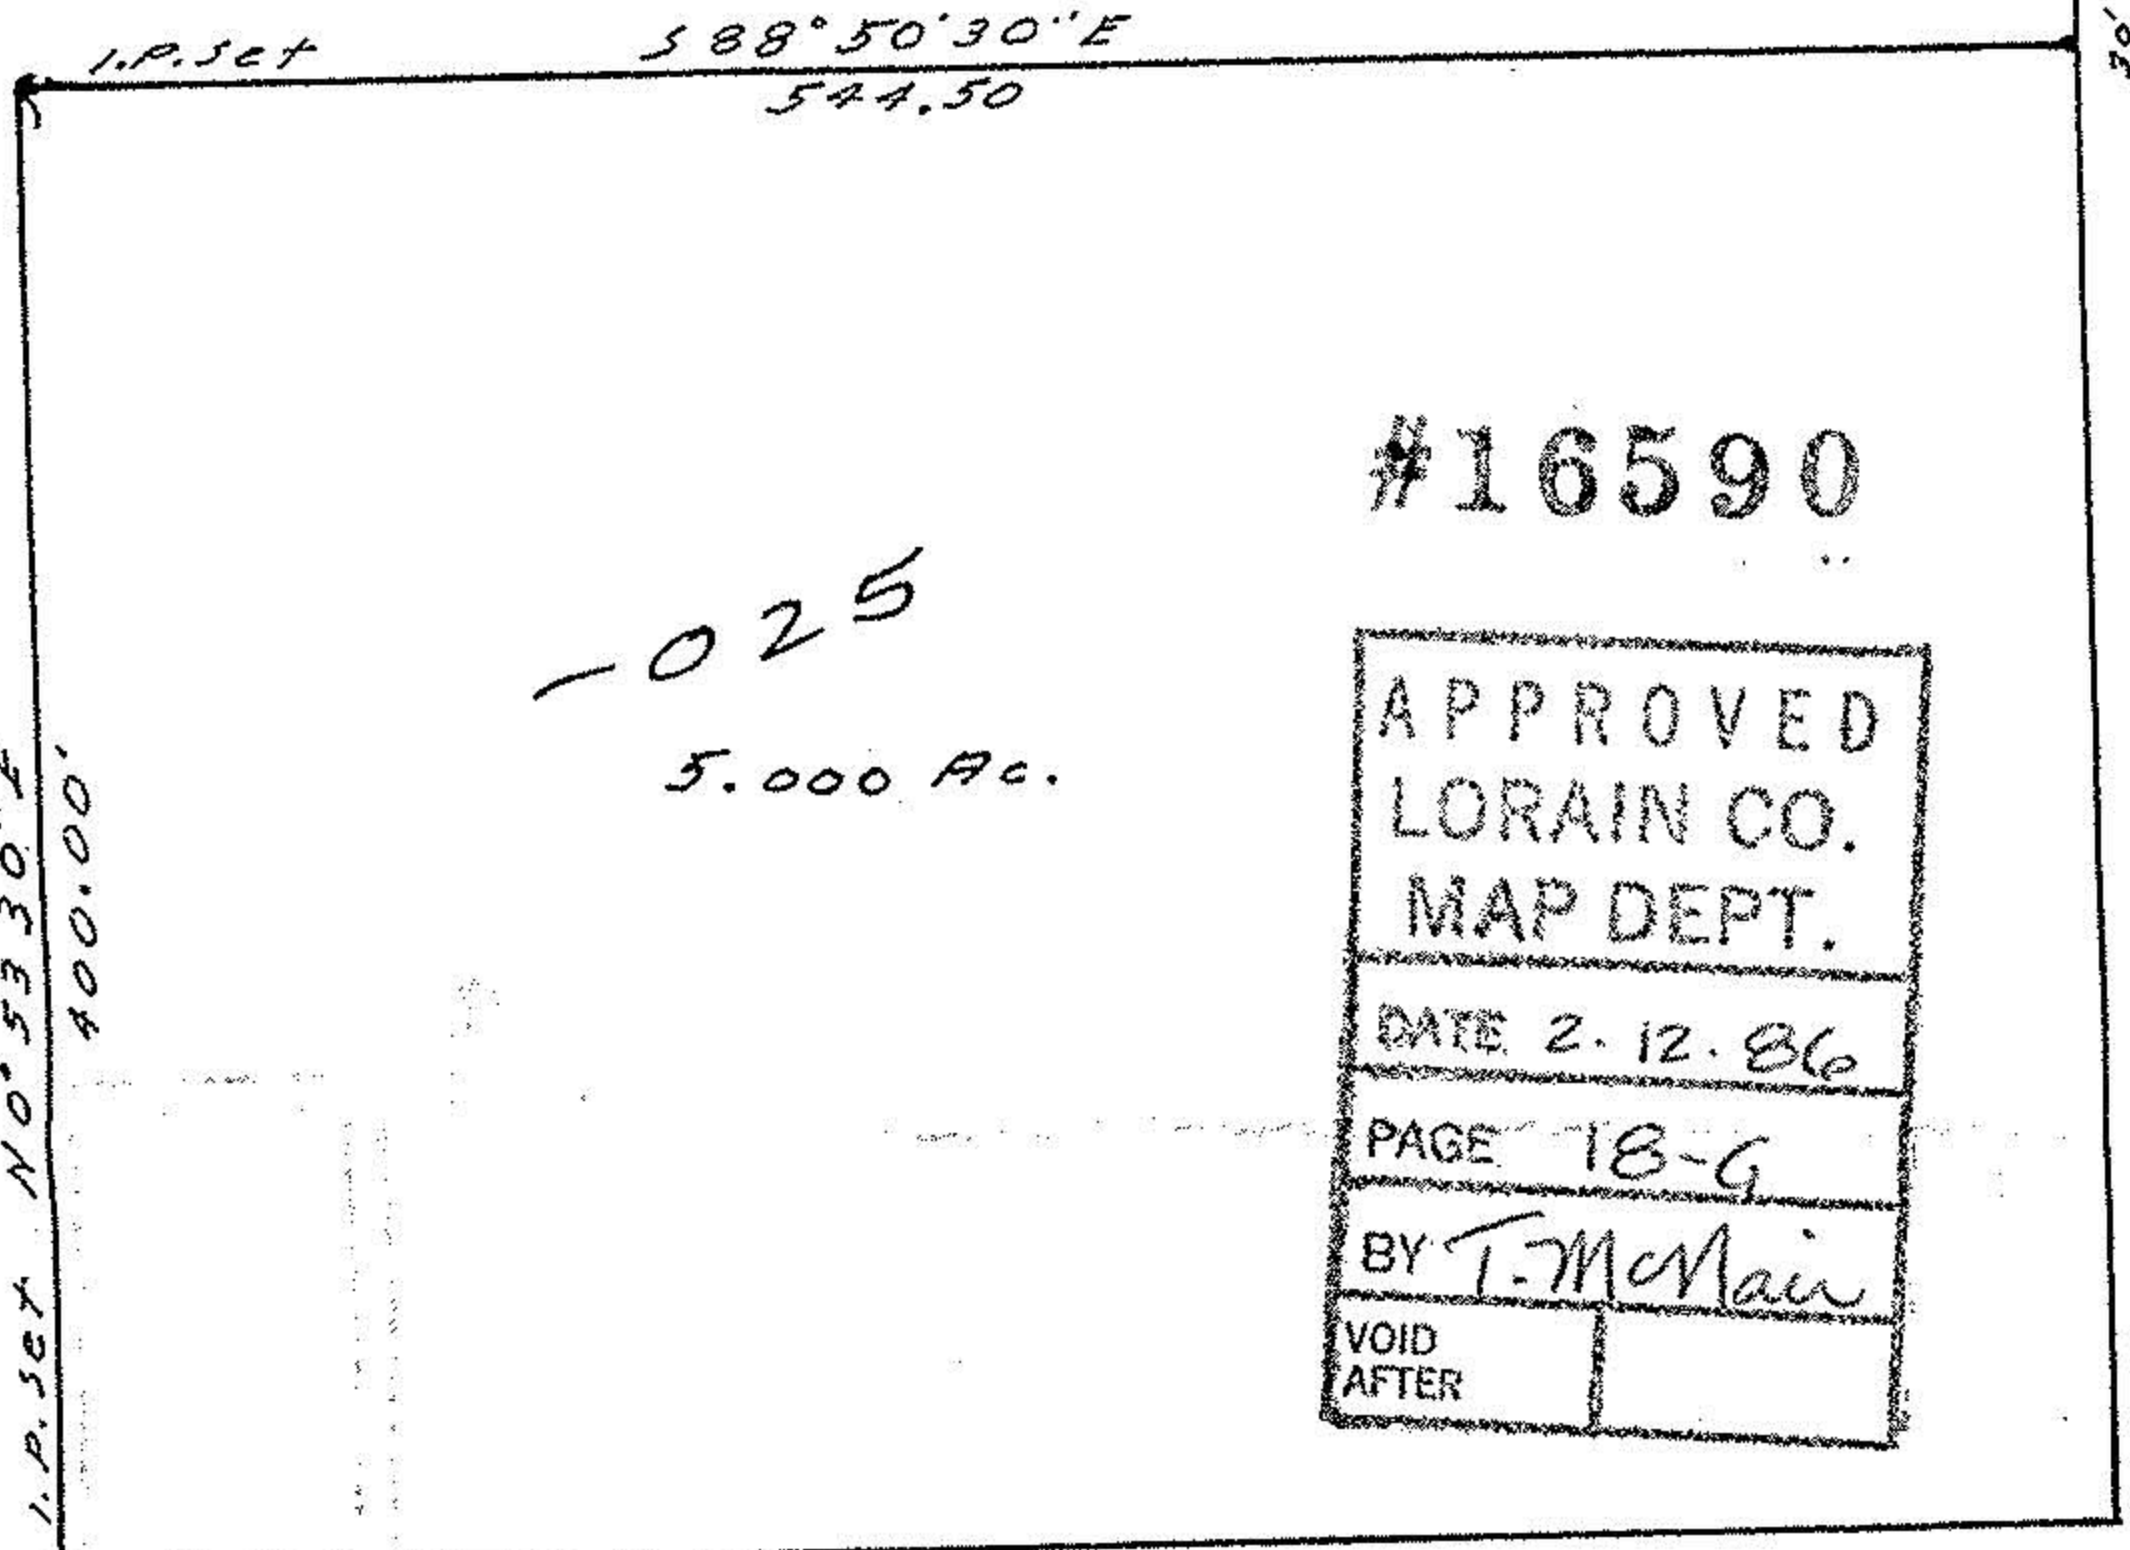

#16590

APPROVED
LORAIN CO.
MAP DEPT.
DATE 2.12.86
PAGE 18-G
BY T. McMain
VOID AFTER

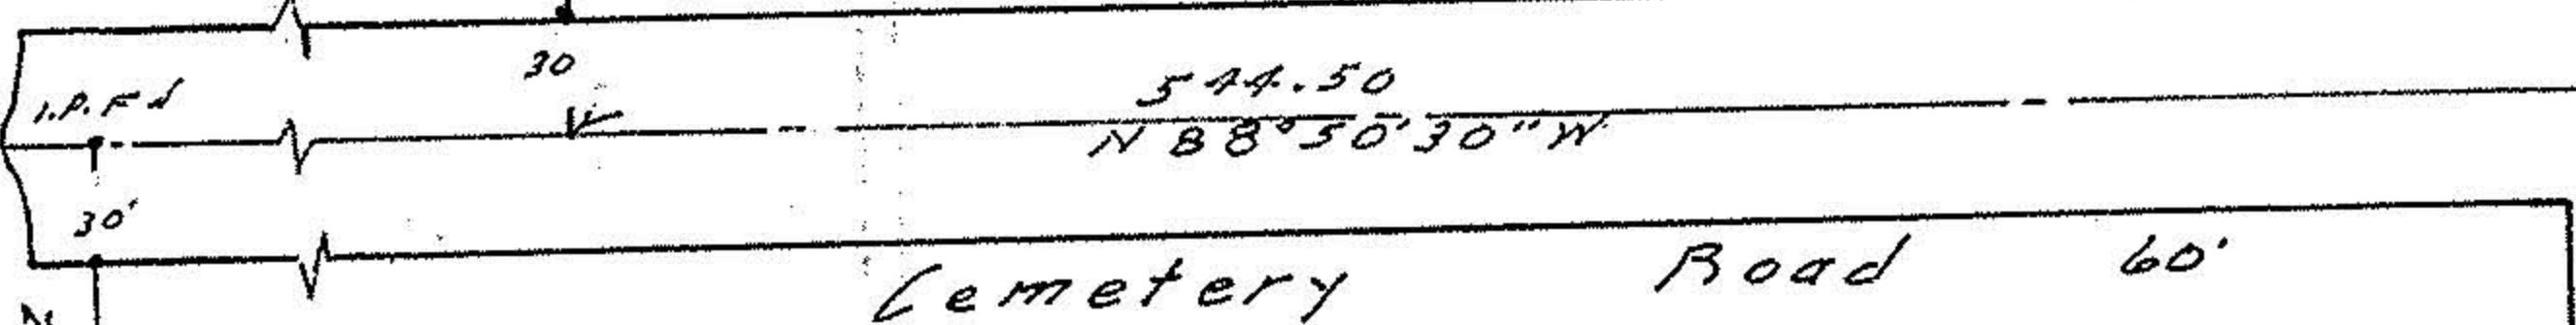

0.L. 15 Scott S. & Sharon Hartz
D.V. 1221
Pg. 51

SURVEY
of
Part of Original Lot No. 15,
Wellington Township, Lorain
Co., Ohio. Scale 1"=100'
December 5, 1985.



18-G

