

SURVEYORS DECLARATION


WE HEREBY DECLARE THAT THE ATTACHED MAP AND THE SURVEY ON WHICH IT IS BASED MEETS CURRENT "MINIMUM STANDARDS FOR BOUNDARY SURVEYS IN THE STATE OF OHIO" AND WAS PREPARED BY THE OFFICE OF POGGEMEYER DESIGN GROUP, INC. DURING FEBRUARY, 1998 ... ALL DISTANCES ARE IN FEET AND DECIMALS THEREOF. THAT OUR LIABILITY FOR THIS SURVEY IS LIMITED TO THE COST OF SAID SERVICES. THAT IRON PINS SET ARE 5/8 INCH BY 30 INCH REBAR WITH ID CAPS. THE BEARINGS REFERRED TO HEREIN ARE BASED UPON AN ASSUMED MERIDIAN AND ARE USED ONLY FOR THE PURPOSE OF ANGULAR MEASUREMENT.

POGGEMEYER DESIGN GROUP, INC. ENGINEERS-ARCHITECTS-PLANNERS 1168 NORTH MAIN STREET BOWLING GREEN, OHIO 43402 (419) 352-7537

ROBERT A. SANFORD, PROFESSIONAL SURVEYOR NO. 5424

SURVEYOR HAS MADE NO INVESTIGATION OR INDEPENDENT SEARCH FOR EASEMENT OF RECORD, ENCUMBRANCES, RESTRICTIVE COVENANTS, OWNERSHIP TITLE EVIDENCE, OR ANY OTHER FACTS THAT AN ACCURATE AND CURRENT TITLE SEARCH MAY

- THE LOCATION AND/OR EXISTENCE OF UTILITY SERVICE LINES TO THE PROPERTY SURVEYED ARE UNKNOWN AND ARE NOT SHOWN.
- ALL BUILDINGS AND SURFACE AND SUBSURFACE IMPROVEMENTS ON AND ADJACENT TO THE SITE ARE NOT NECESSARILY SHOWN HEREON.
- SUBSURFACE AND ENVIRONMENTAL CONDITIONS WERE NOT EXAMINED OR CONSIDERED AS A PART OF THIS SURVEY. NO STATEMENT IS MADE CONCERNING THE EXISTENCE OF UNDERGROUND OR OVERHEAD CONTAINERS OR FACILITIES THAT MAY AFFECT THE USE OR DEVELOPMENT OF THIS TRACT.

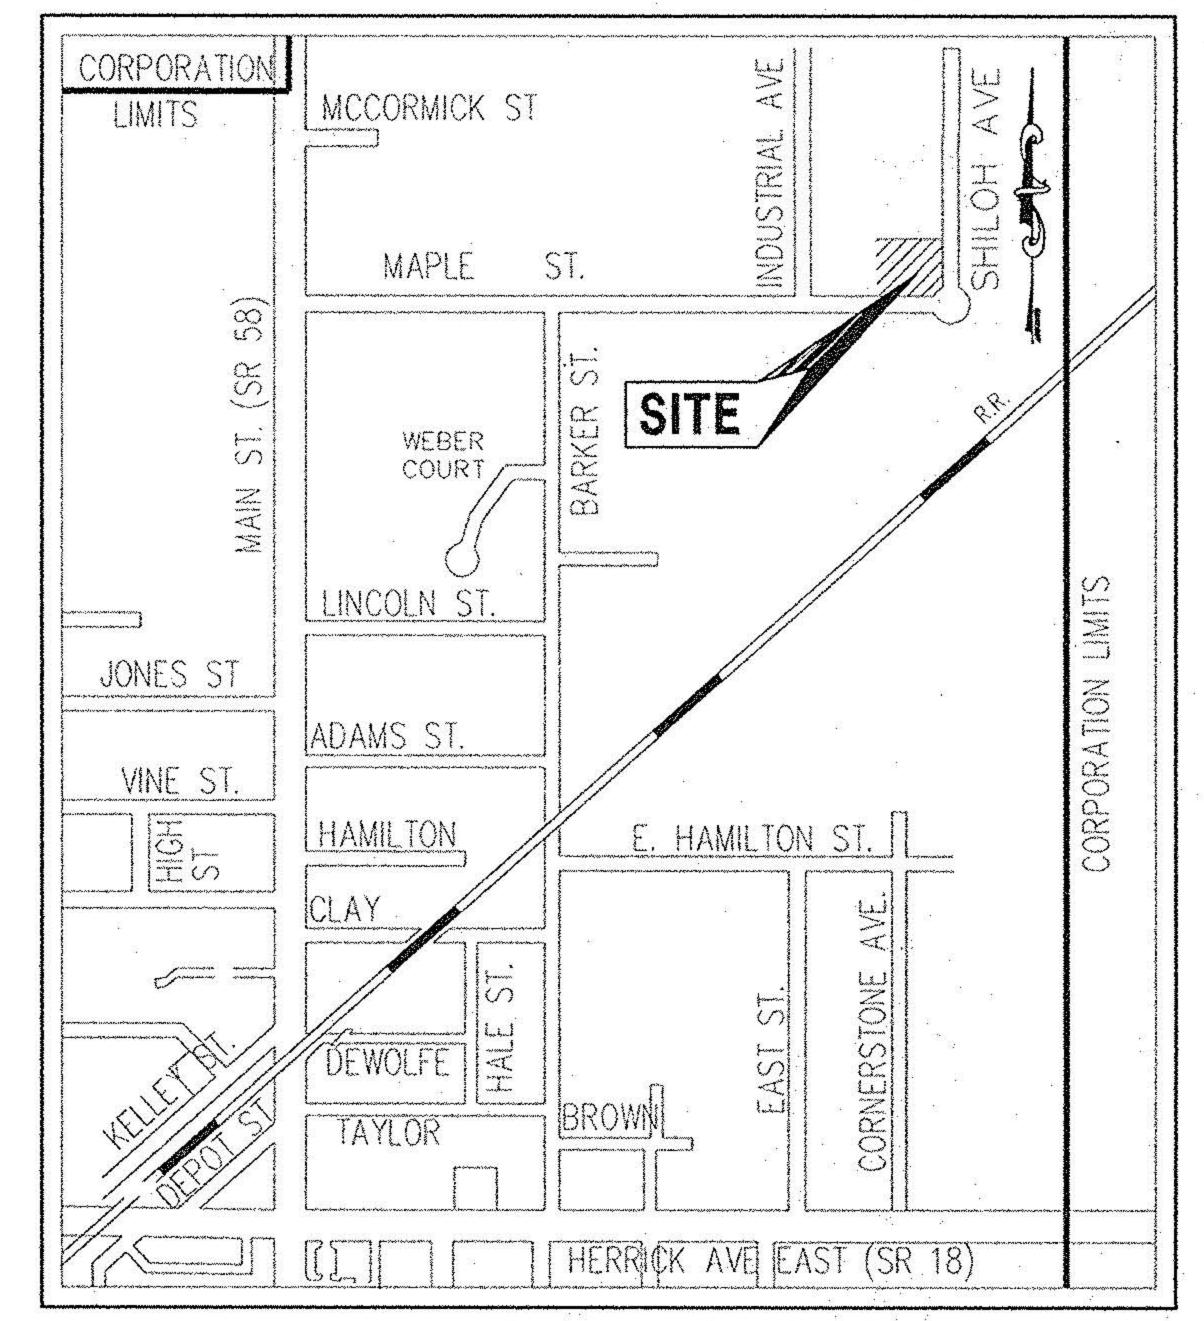

VICINITY MAP

LEGAL DESCRIPTION OF 2.7359 ACRES OF LAND FOR THE VILLAGE OF WELLINGTON

THE FOLLOWING REAL ESTATE BEING A PARCEL OF LAND SITUATED IN PART OF LOT NUMBER 20, WELLINGTON TOWNSHIP, VILLAGE OF WELLINGTON, LORAIN COUNTY, OHIO AND BEING A PART OF AN ORIGINAL 84.049 ACRE TRACT OF LAND AS CONVEYED TO THE VILLAGE OF WELLINGTON BY INSTRUMENT RECORDED IN VOLUME 1396 OF DEEDS, PAGE 747, BEING MORE PARTICULARLY DESCRIBED AS FOLLOWS:

COMMENCING AT THE SOUTHEAST CORNER OF SAID LOT 20 AT A FOUND 1/2 INCH CAPPED IRON ROD, THENCE N 89'25'12" W (REFERENCE BEARING) A DISTANCE OF 806.17 FEET ON AND ALONG THE SOUTH LINE OF LOT 20 AND THE NORTH LINE OF A 21.32 ACRE TRACT OF LAND AS CONVEYED TO SECTIONAL DIE COMPANY BY INSTRUMENT RECORDED IN VOLUME 1423 OF DEEDS PAGE 362 OF THE LORAIN COUNTY RECORDS, TO A FOUND DRILL HOLE ON THE CENTERLINE OF EXISTING MAPLE STREET AS RECORDED IN STREET DEDICATION PLAT VOLUME 42, PAGE 55 OF THE LORAIN COUNTY RECORDS, PASSING THROUGH A FOUND 5/8" CAPPED IRON ROD AT 339.34 FEET AND PASSING THROUGH A POINT AT THE EAST END OF SAID CENTERLINE OF MAPLE STREET AT 586.16 FEET;

THENCE N 00'34'53" E 33.00 FEET TO A FOUND 5/8" CAPPED IRON ROD ON THE NORTHERLY RIGHT-OF-WAY LINE OF MAPLE STREET ALSO MARKING THE SOUTHEAST CORNER OF A 3.8946 ACRES TRACT OF LAND NOW OR FORMERLY OWNED BY JENNINGS AND CHURELLA CONSTRUCTION COMPANY AS RECORDED IN OFFICIAL RECORD VOLUME 198, PAGE 700 OF THE LORAIN COUNTY RECORDS AND THE PRINCIPLE PLACE OF BEGINNING FOR THE TRACT HEREIN DESCRIBED:

THENCE CONTINUING N 00'34'53" E 320.00 FEET ON AND ALONG THE EAST LINE OF SAID 3.8946 ACRE TRACT OF LAND TO AN IRON PIN SET;

THENCE'S 89°25'12" E 373.11 FEET TO AN IRON PIN SET ON THE WEST RIGHT-OF-WAY LINE OF EXISTING SHILOH AVENUE AS RECORDED IN STREET DEDICATION PLAT VOLUME 60, PAGE 71 OF THE LORAIN COUNTY RECORDS.

THENCE S 00'34'53" W 288.00 FEET ON AND ALONG THE EAST LINE OF SAID SHILOH AVENUE TO AN IRON PIN SET AND THE BEGINNING OF A TANGENT CURVE TO THE RIGHT HAVING A RADIUS OF 32.00 FEET;

THENCE ON AND ALONG SAID CURVE TO THE RIGHT AN ARC DISTANCE OF 50.26 FEET THROUGH A DELTA ANGLE OF 89'59'56", SAID ARC BEING SUBTENDED BY A CHORD BEARING S 45'34'51" W 45.25 FEET, TO A SET IRON PIN ON THE NORTHERLY RIGHT-OF WAY LINE OF MAPLE STREET EXTENDED AND THE BEGINNING OF A TANGENT LINE:

THENCE N 89'25'12" W 341.11 FEET ON AND ALONG SAID NORTHERLY RIGHT-OF WAY LINE OF MAPLE STREET EXTENDED TO THE PLACE OF BEGINNING ENCLOSING AN AREA THE NORTHERLY RIGHT-OF-WAY LINE OF SAID MAPLE STREET AT 121.11 FEET, TO THE OF 2.7359 ACRES OF LAND, MORE OR LESS, SUBJECT TO ALL LEGAL HIGHWAYS, EASEMENTS AND RESTRICTIONS WRITTEN OR RECORDED

THE BEARINGS REFERRED TO HEREIN ARE BASED UPON AN ASSUMED MERIDIAN AND ARE USED ONLY FOR THE PURPOSES OF ANGULAR MEASUREMENT. THE BASIS OF BEARING BEING N 89'25'12" W ALONG THE SOUTH LINE OF LOT 20. IRON PINS SET ARE 5/8 INCH DIAMETER STEEL REBARS WITH PLASTIC CAPS BEARING COMPANY NAME

THIS LEGAL DESCRIPTION IS BASED UPON A LAND SURVEY PERFORMED DURING APRIL 1986, OCTOBER 1988, JULY 1989, JULY 1994, NOVEMBER 1996, AND NOVEMBER 1997 BY POGGEMEYER DESIGN GROUP, INC. AND WAS PREPARED BY ROBERT A. SANFORD, PROFESSIONAL SURVEYOR NO. 5424.

PRIOR SURVEY REFERENCE (SURVEYS BY PDG)

SURVEY No. 1971-002, DATED 4/15/86 SURVEY No. 1970-009, DATED 3/23/87 SURVEY No. 1970-024, DATED 6/30/89

SURVEY No. 1970-026, DATED 11/21/89 SURVEY No. 1970-062, DATED 6/28/94 (STREET EXTENSION) SURVEY No. 1970-062, DATED 6/28/94 (BOUNDARY SURVEY) SURVEY No. 7332-002, DATED 11/13/96

SURVEY No. 1970-111, DATED 11/97

#22546 IAPPROVED LORAIN CO. MAP DEPT.