



VILLAGE OF WELLINGTON, LORAIN Co., OHIO

ADAMS ST. 33'

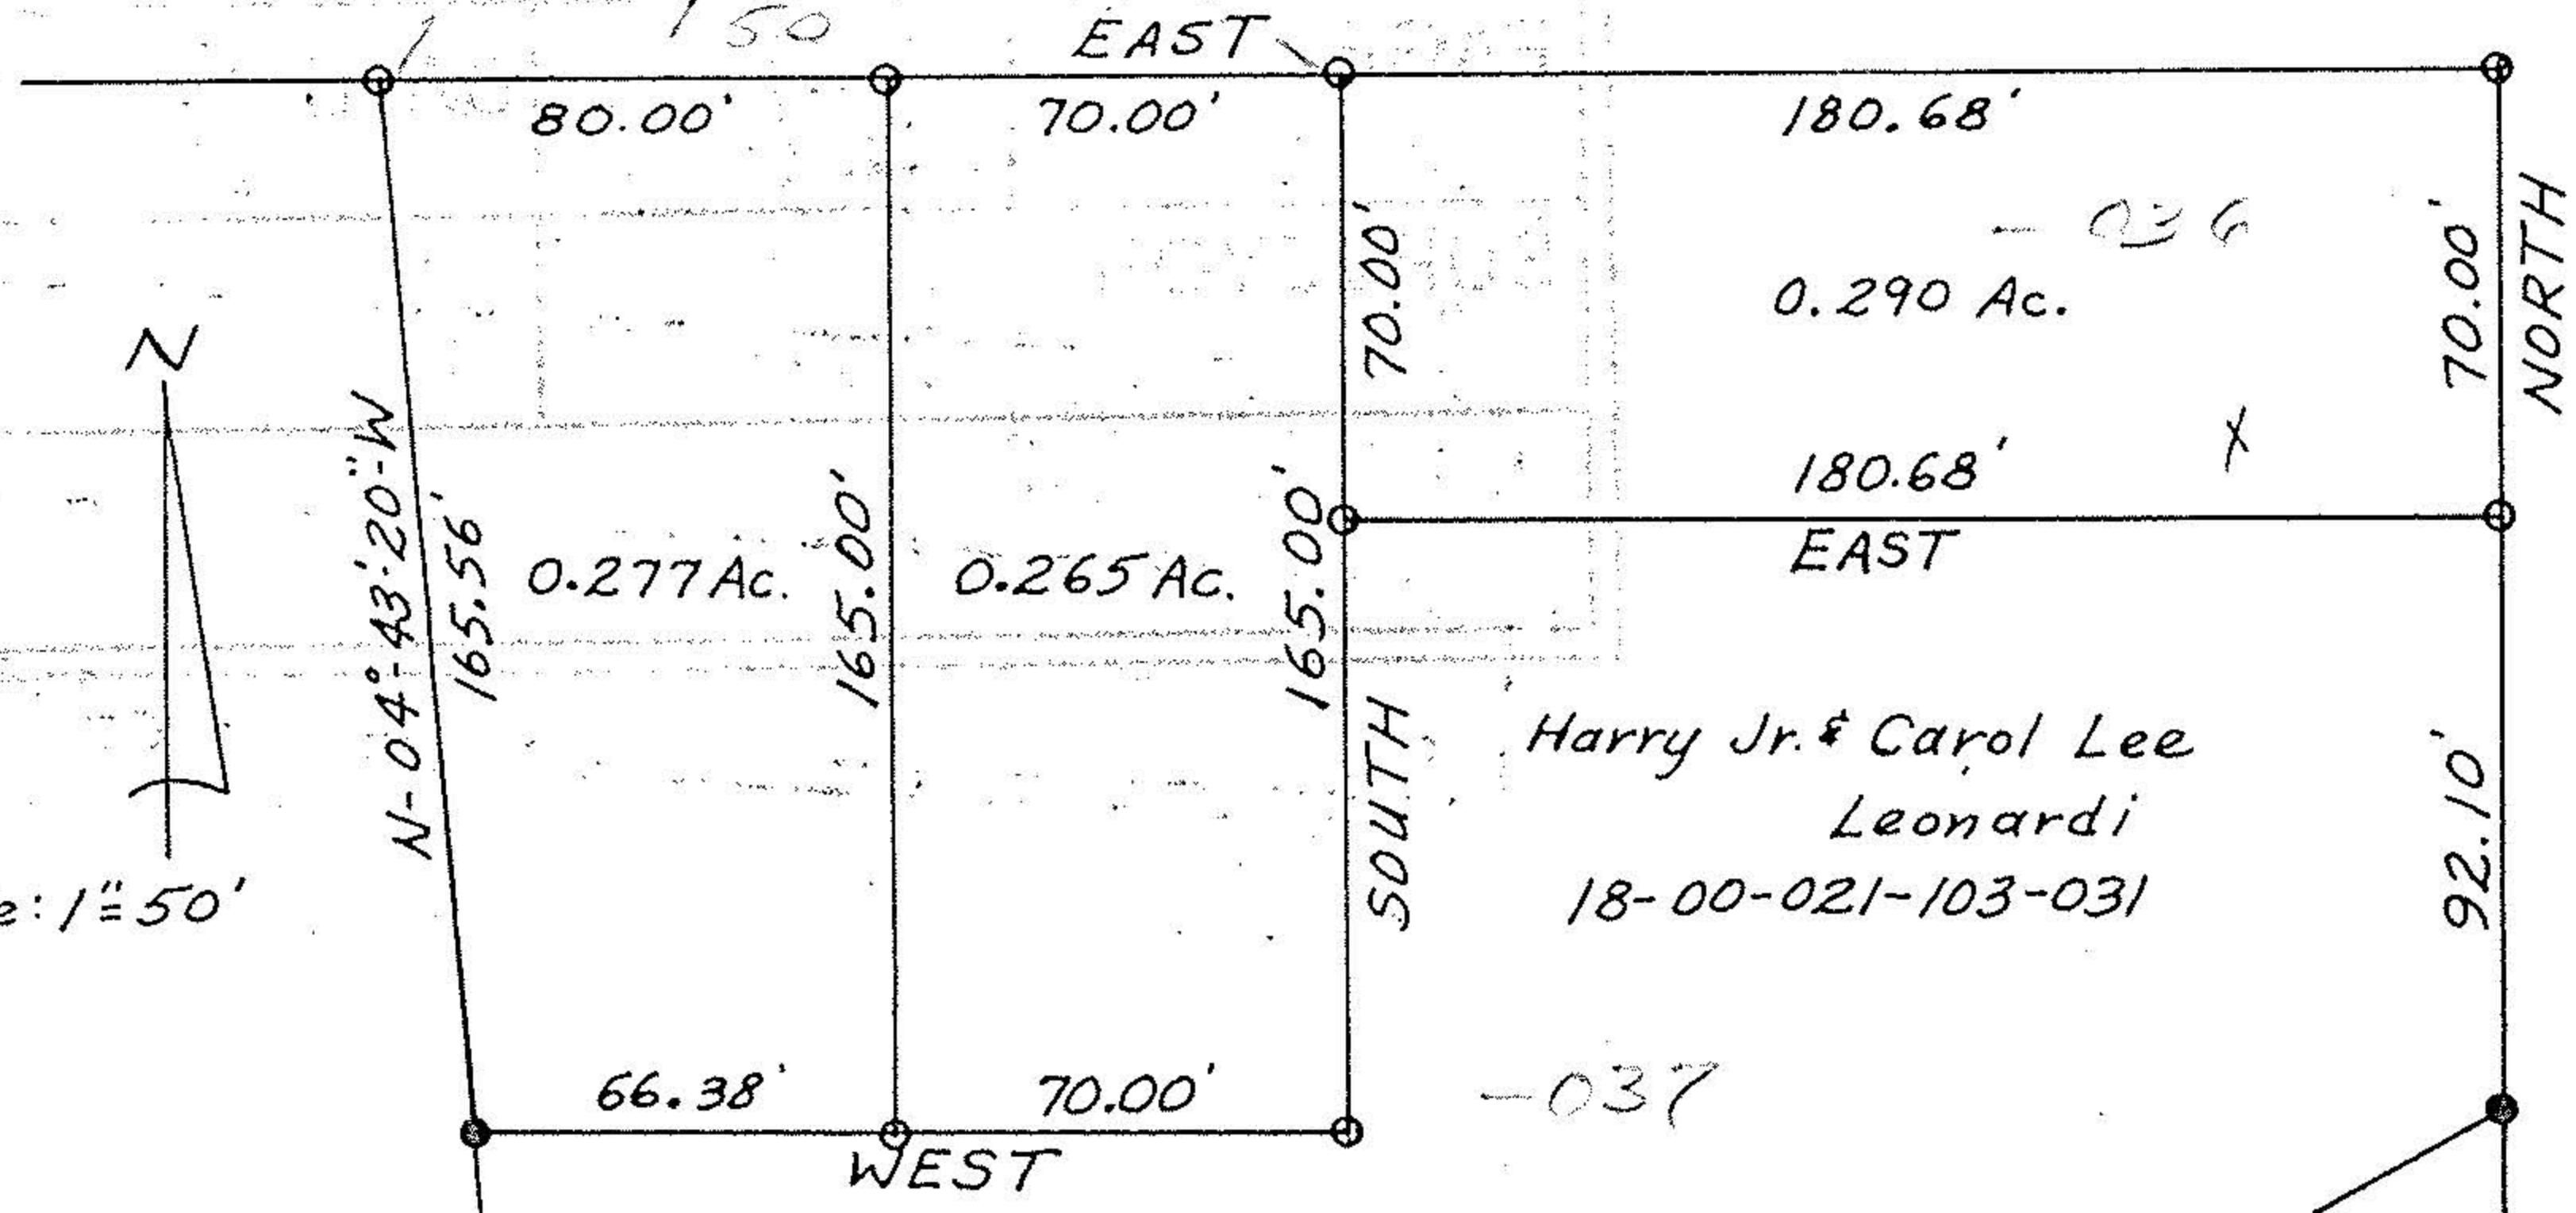

12421

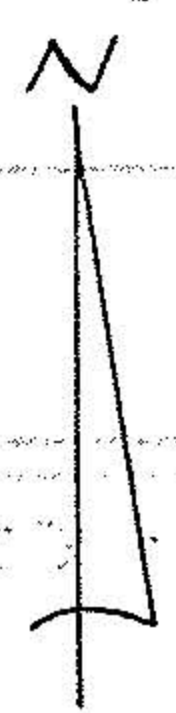

Scale: 1" = 50'

LEGEND
 IRON PIPE FND. ●
 IRON PIPE SET ○

Wellington Planning Com.
 11/27/76

James Guerin

R.R.

#12421
 pt 29
 BR 5
 APPROVED
 LORAIN CO.
 MAP DEPT.
 DATE 2-2-79
 PAGE 18-00-021-c
 BY Carolyn F
 VOID AFTER 12421

