

18-00-022-115

19692


18-00-022-B



LAUNDON . SIMON . CAHL & ASSOC. INC.
CONSULTING ENGINEERS & SURVEYORS
ELYRIA, OHIO 44035

BLVD FOR:
ALLEN MEMORIAL HOSPITAL

Orig. Lot 22	City of	Date 2-13-91	Scale 1"=100'
Orig. Sec	Village of WELLINGTON	Dwn. by R.G.S	Chkd. by
Tract	County of LORAIN	Job No. 90-1967-2 F.B.	
Township of WELLINGTON	State of OHIO	Printed NOV 20 1991	

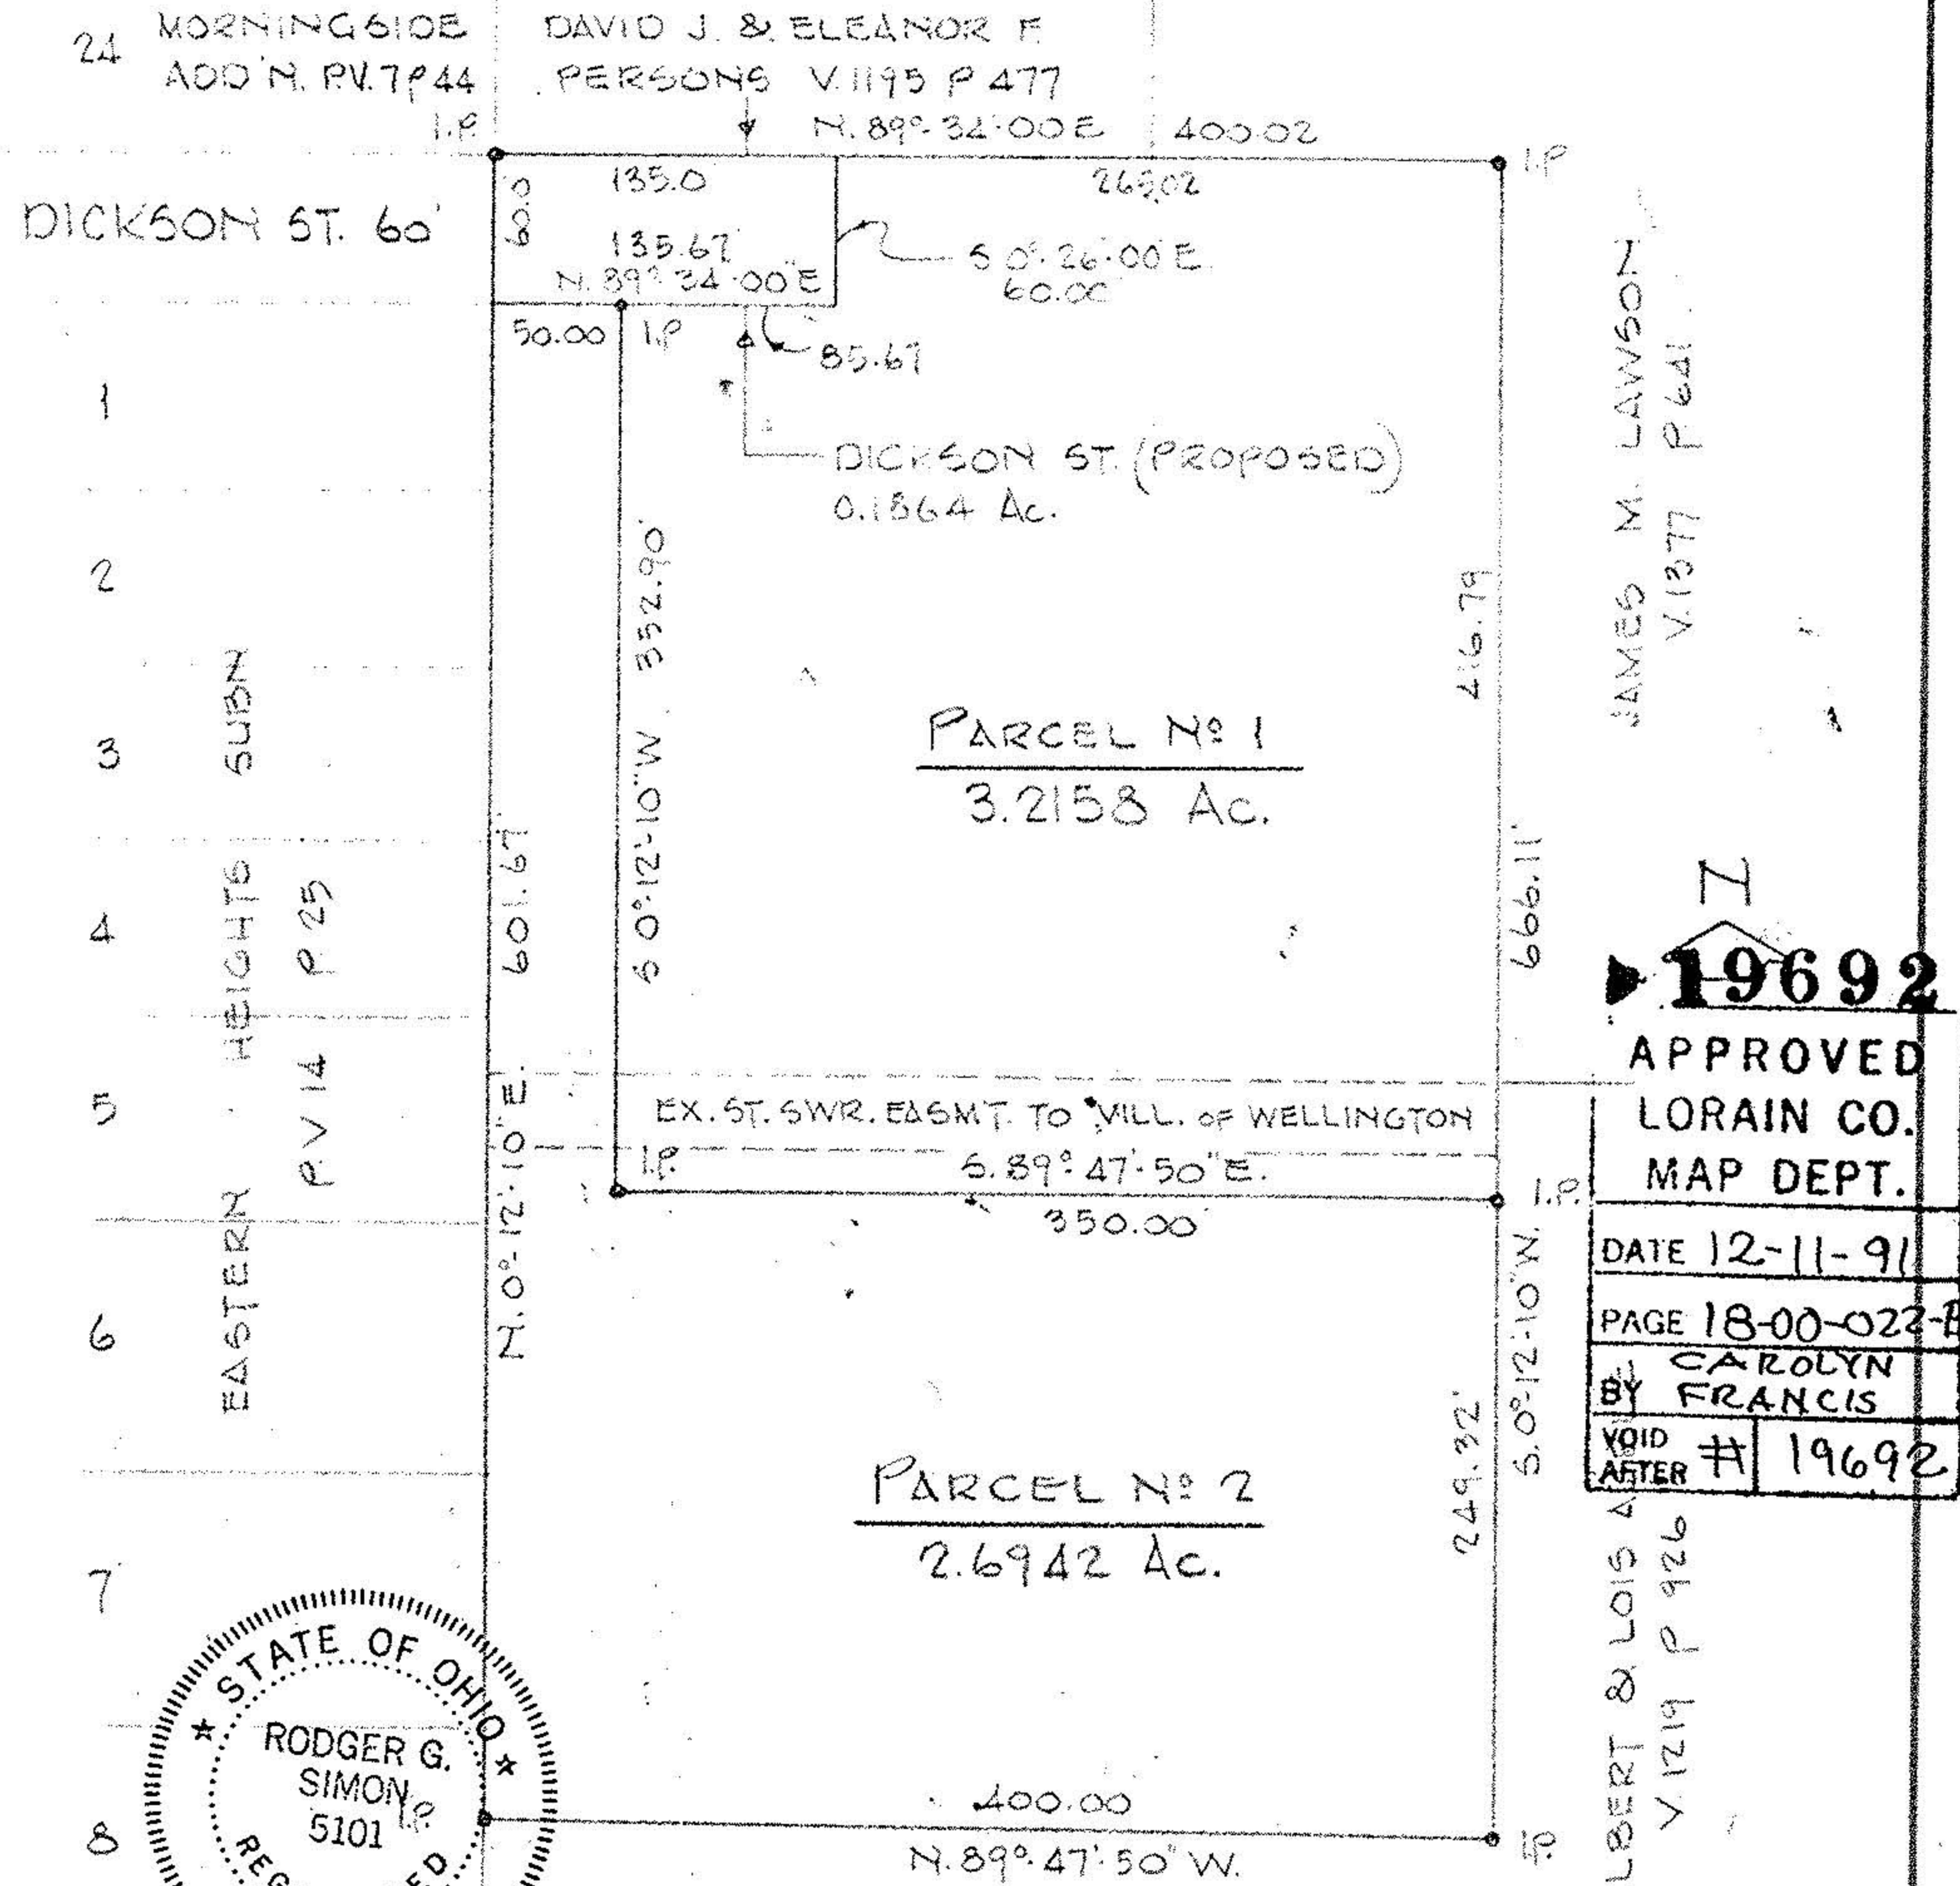

REV. 4-24-91

19692
 APPROVED
 LORAIN CO.
 MAP DEPT.
 DATE 12-11-91
 PAGE 18-00-022-B
 BY CAROLYN
 FRANCIS
 VOID AFTER # 19692



DELBERT & LOIS
V. 1219 P. 926



LAUNDON . SIMON . CAHL & ASSOC. INC.
CONSULTING ENGINEERS & SURVEYORS
ELYRIA, OHIO 44035

BLVD FOR:
ALLEN MEMORIAL HOSPITAL

Orig. Lot 22	City of	Date 2-13-91	Scale 1"=100'
Orig. Sec	Village of WELLINGTON	Dwn. by R.G.S	Chkd. by
Tract	County of LORAIN	Job No. 90-1967-2 F.B.	
Township of WELLINGTON	State of OHIO	Printed NOV 20 1991	

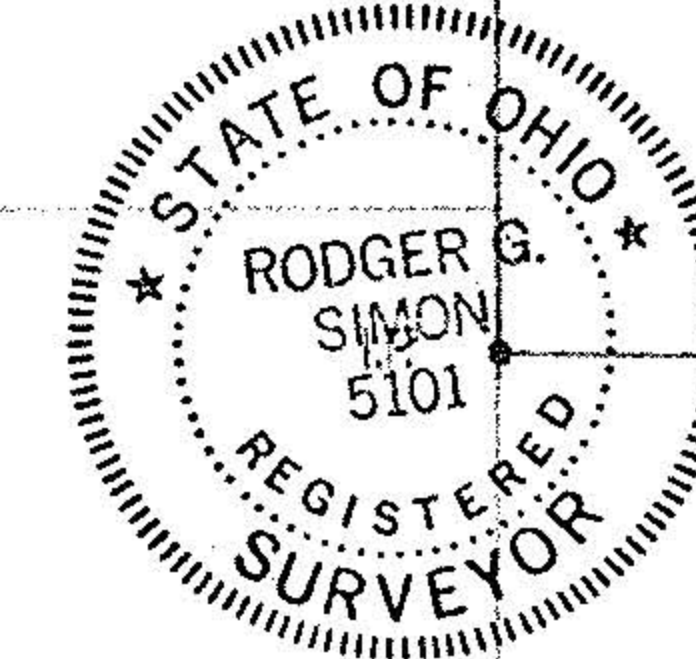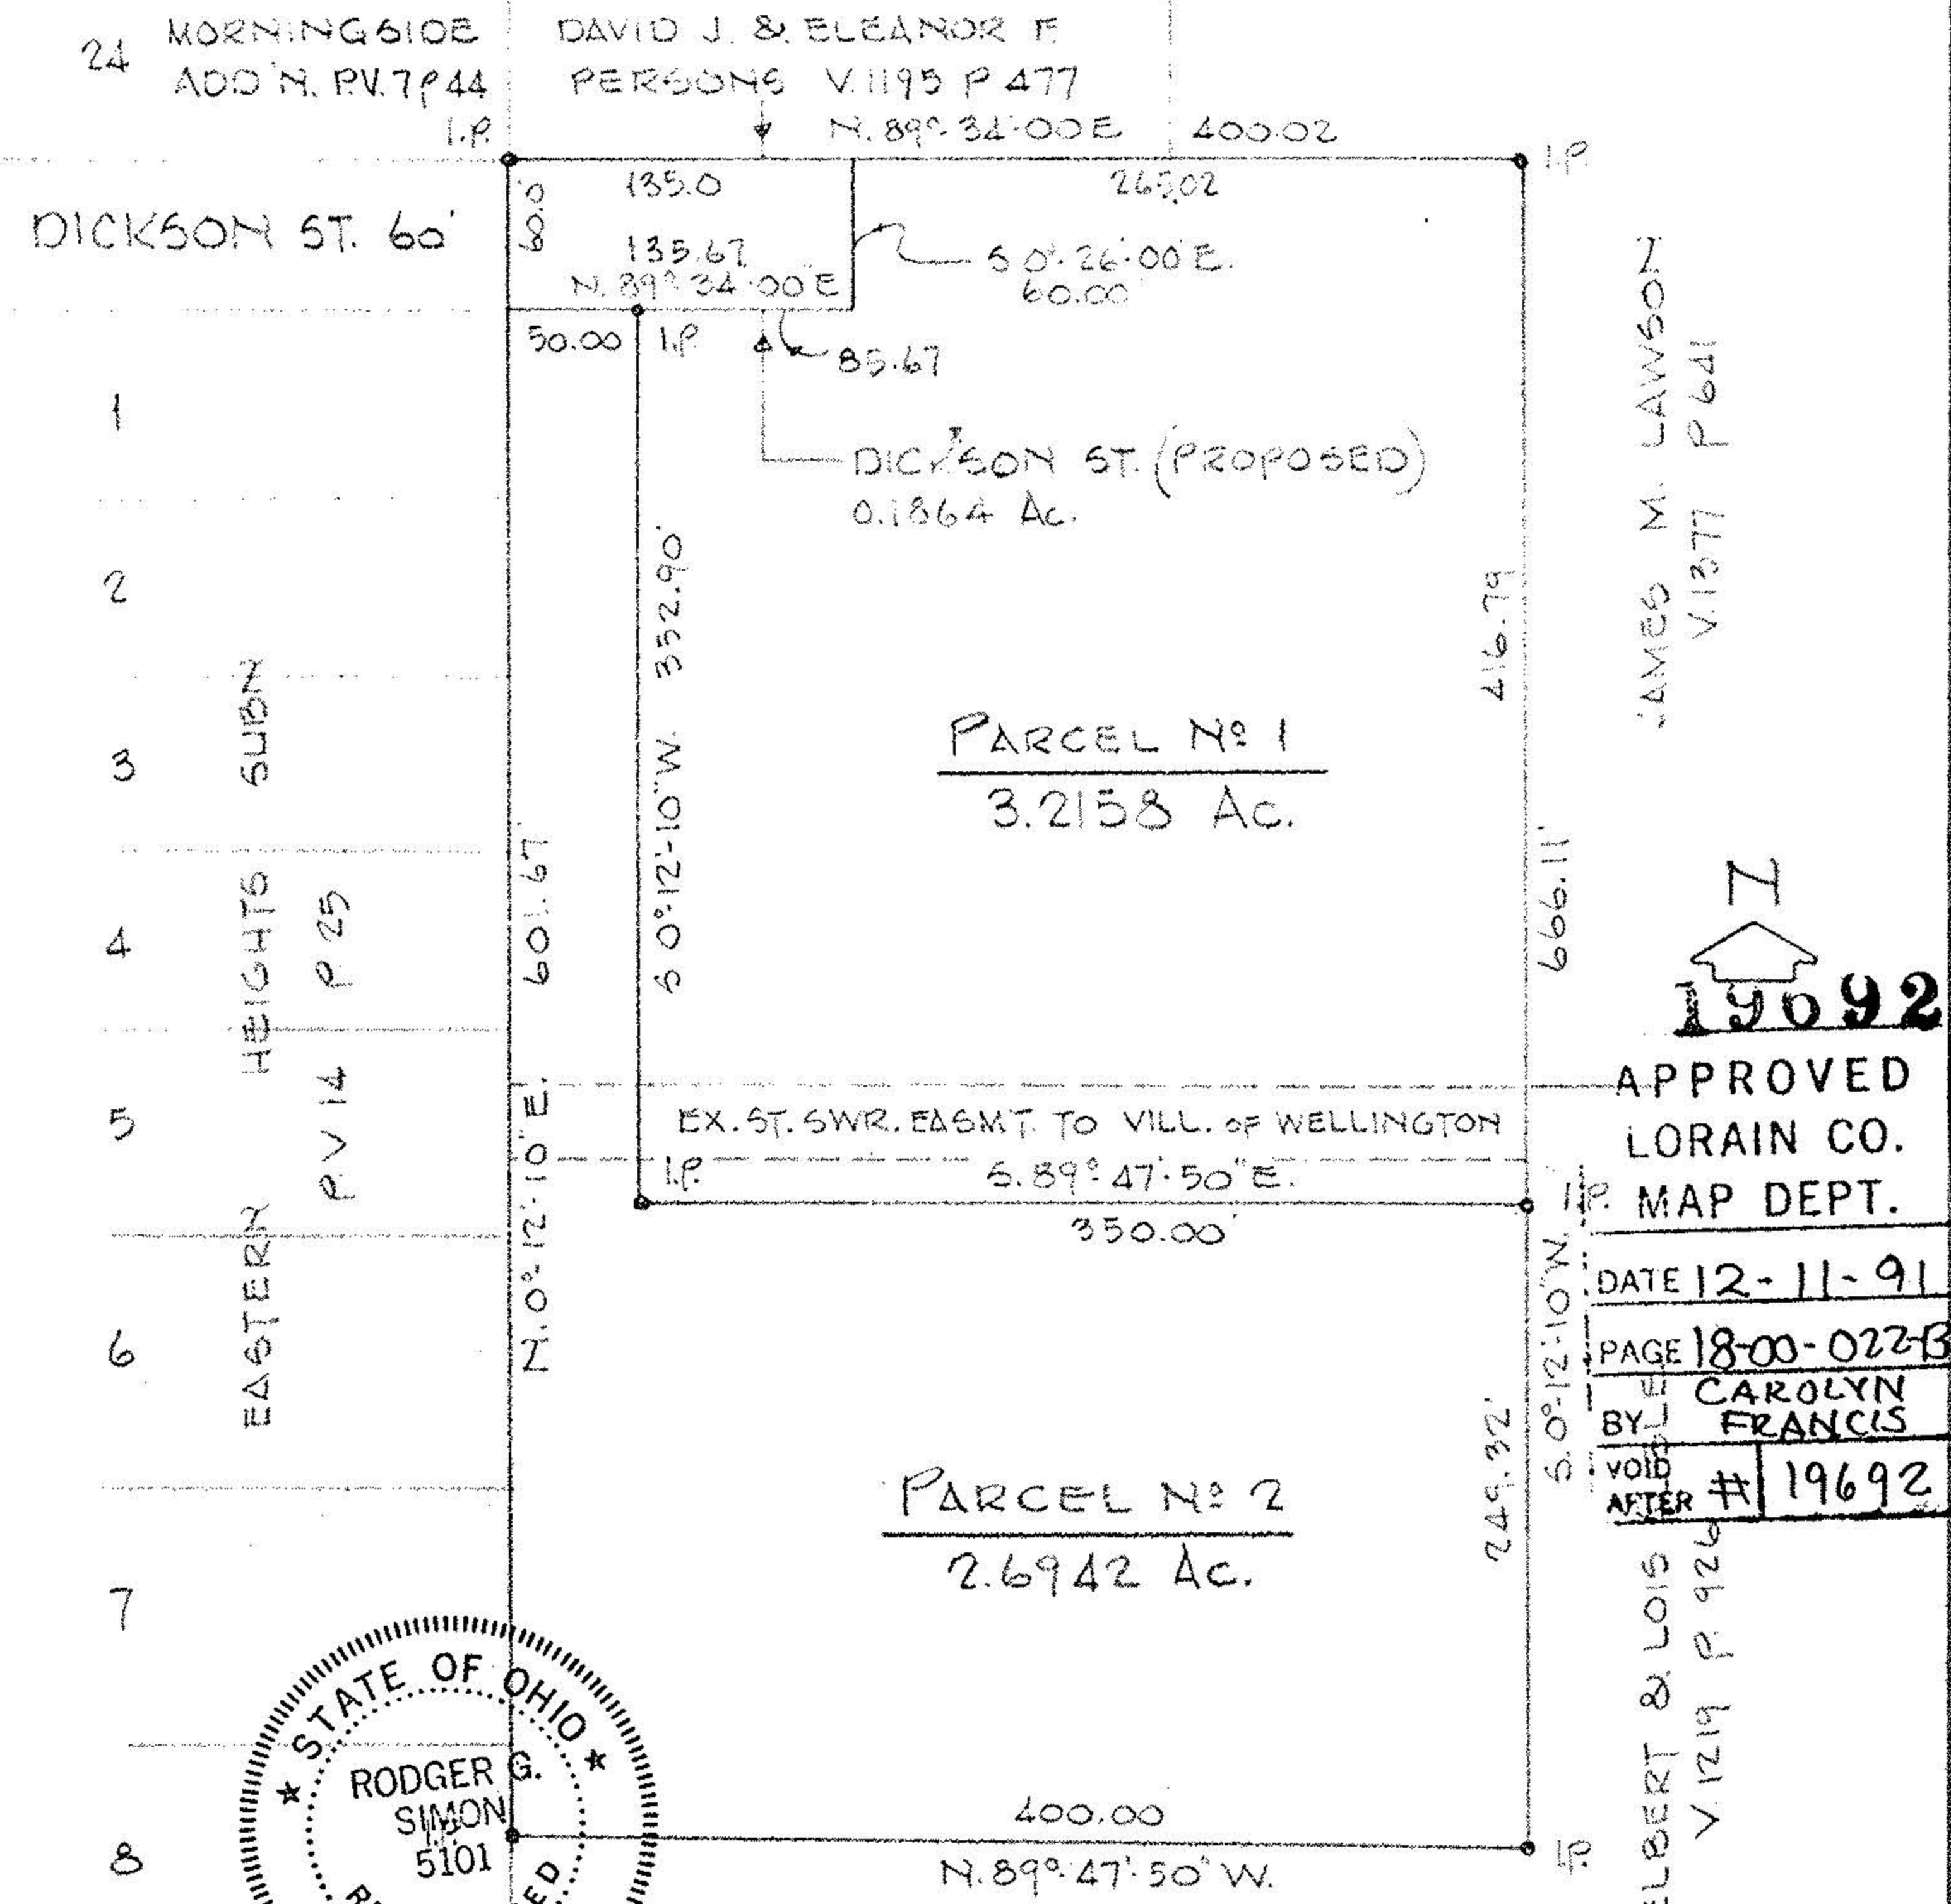

REV. 4-24-91

19692
 APPROVED
 LORAIN CO.
 MAP DEPT.
 DATE 12-11-91
 PAGE 18-00-022-B
 BY CAROLYN
 FRANCIS
 VOID AFTER # 19692

DELBERT & LOIS
V. 1219 P. 926

18-00-022-115

19692

18-00-022-B