
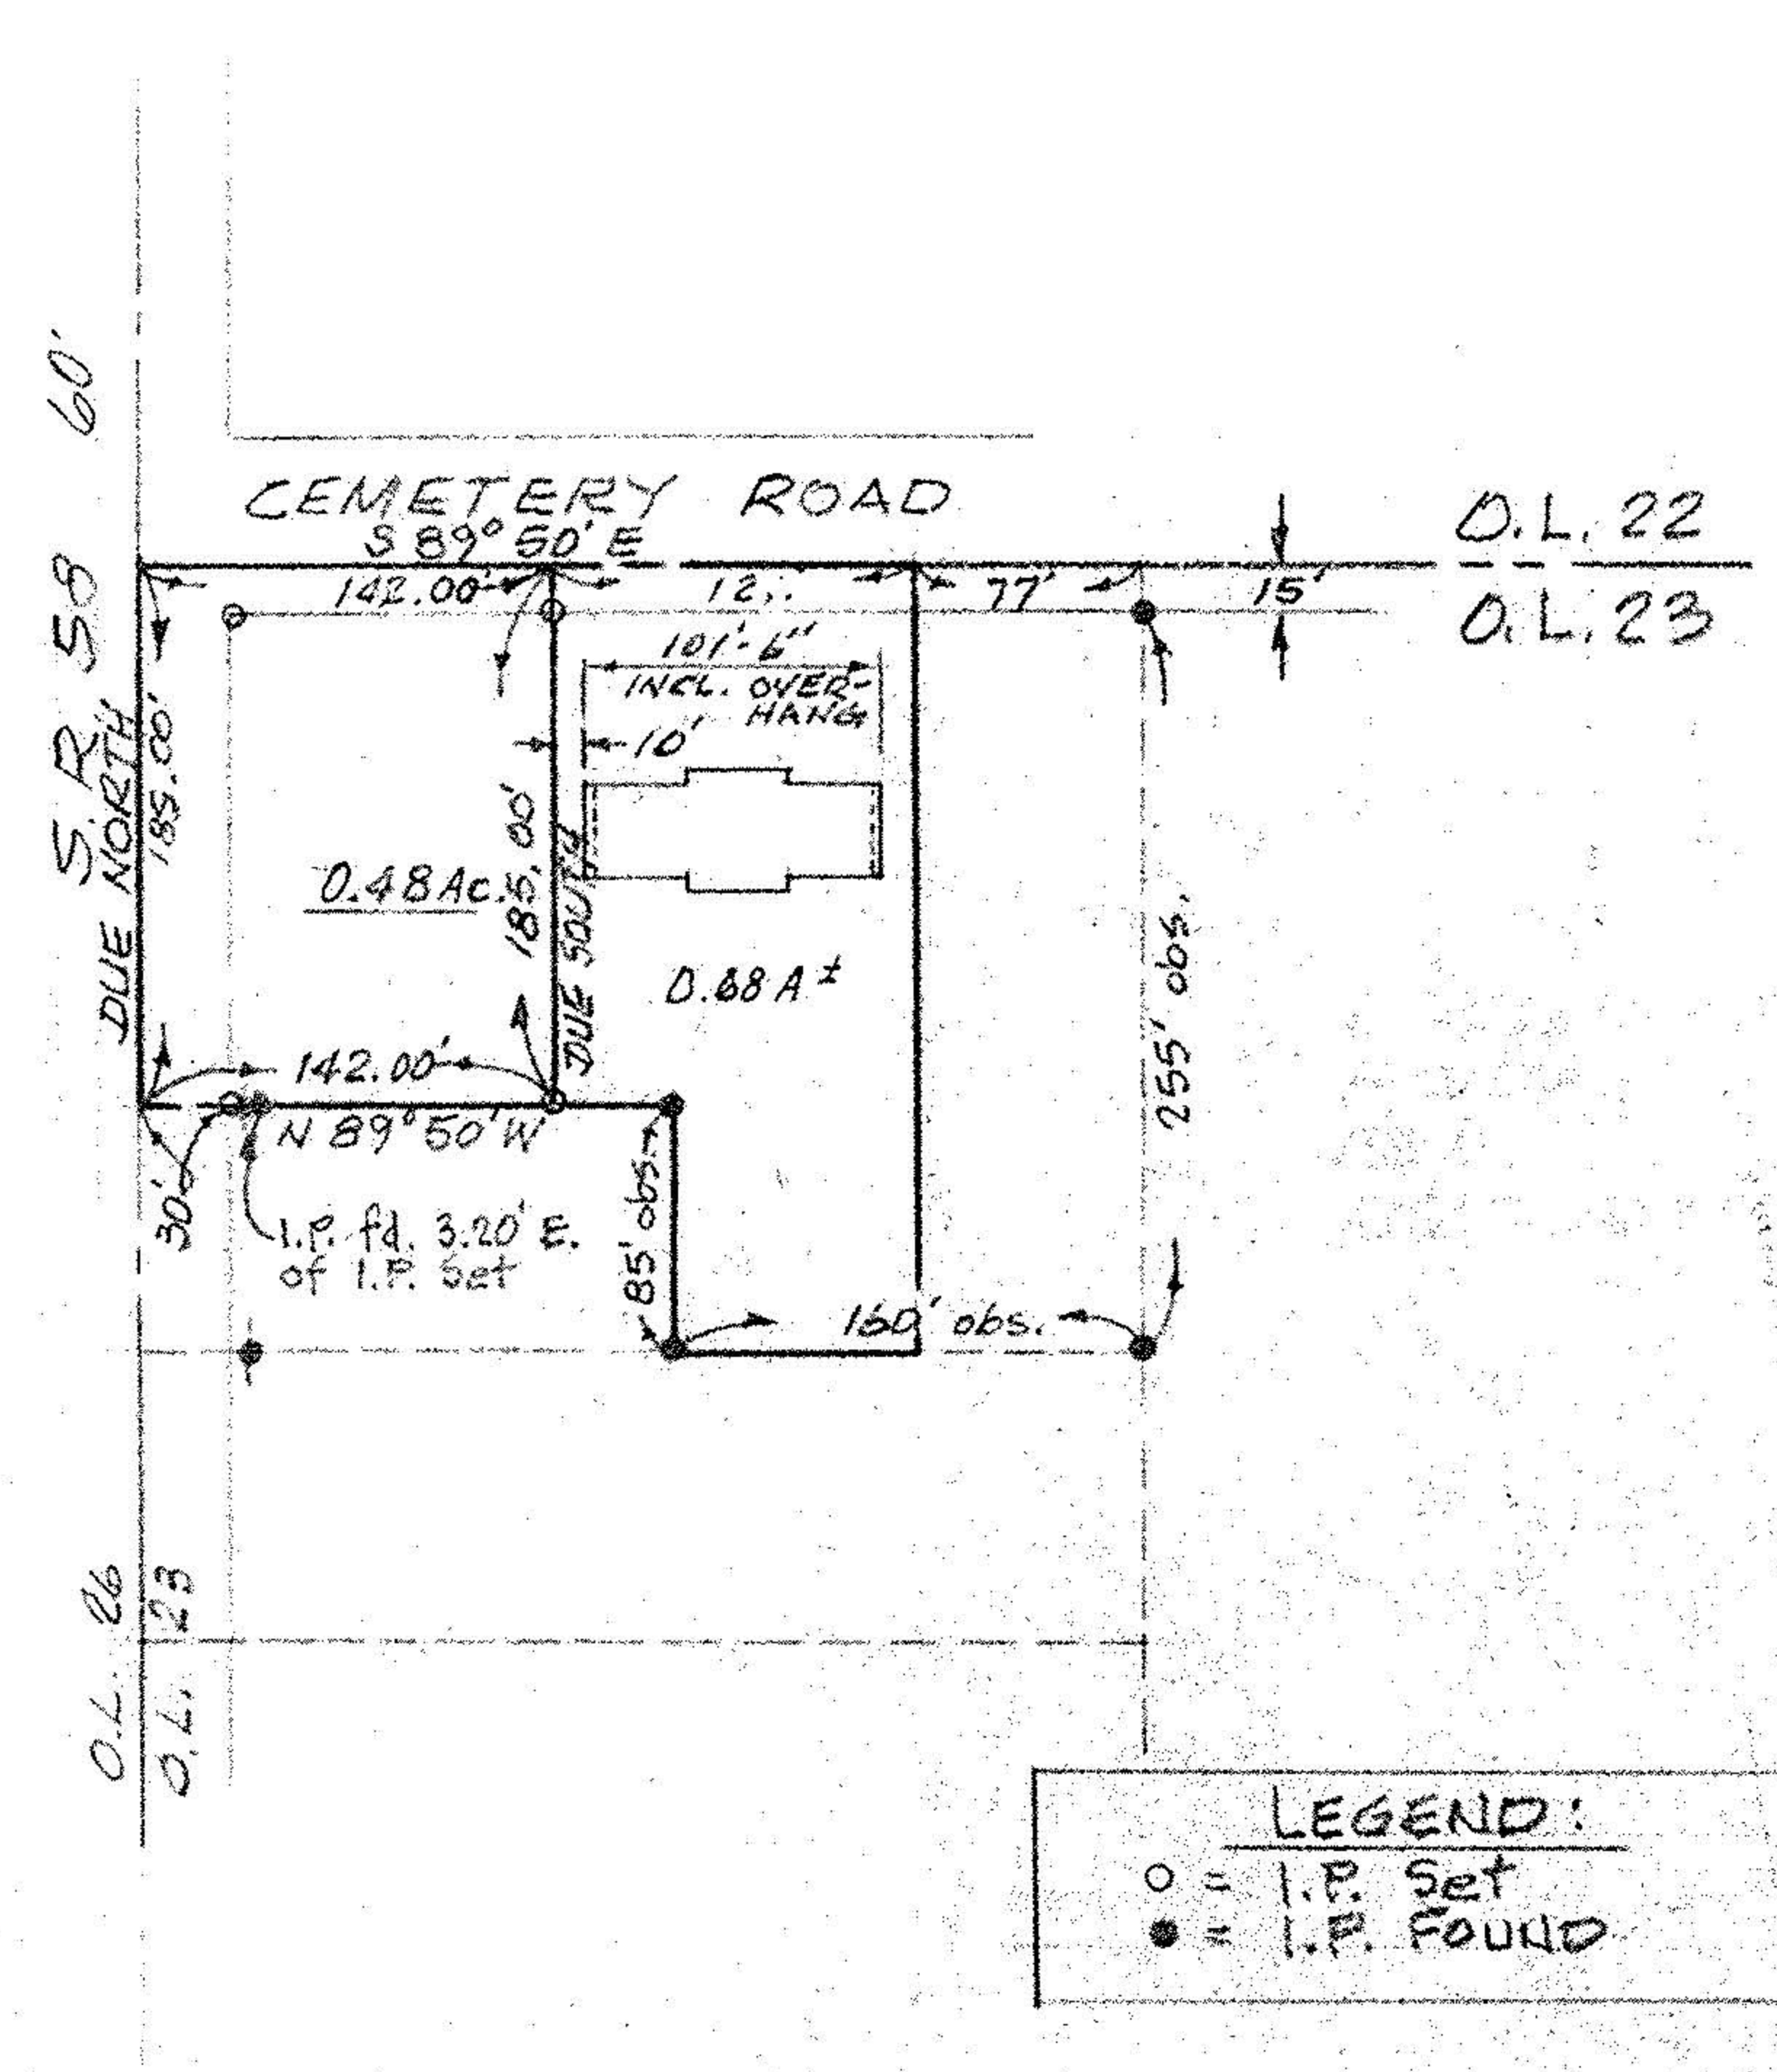


PRESENT

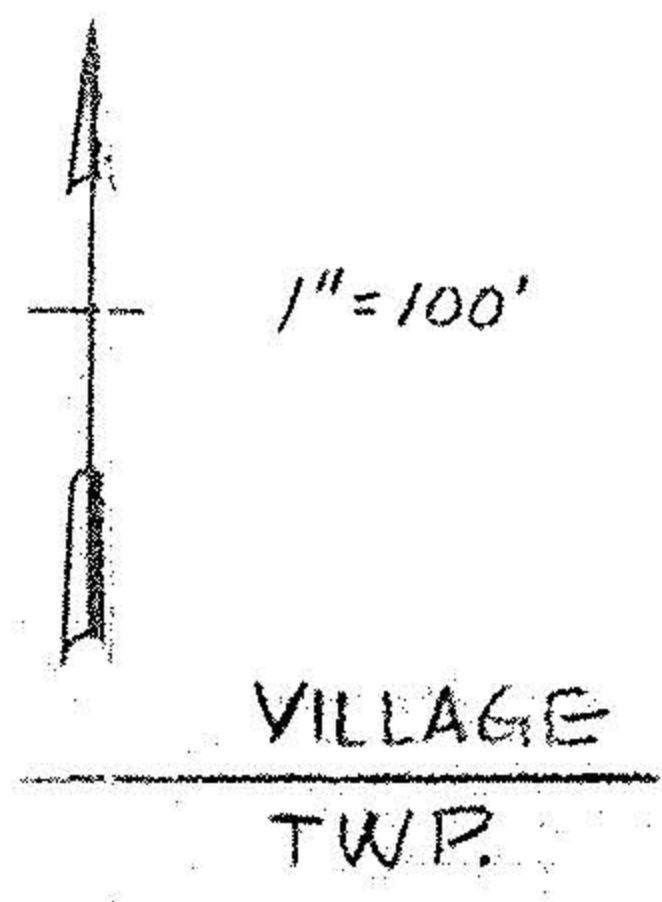

**LEGEND:**  
 ○ = I.P. Set  
 ● = I.P. FOUND

PROPOSED

DRAWING OF EXISTING AND PROPOSED PARCEL SPLIT  
 PREPARED FOR MR GERRY ALDRICH

O.L. 23 WELLINGTON TWP.  
 TAX MAP PAGE 18-00-023.A

**#18843**  
 APPROVED  
 LORAIN CO.  
 MAP DEPT.  
 DATE 2-9-90  
 PAGE 18-00-023-A  
 BY C.E. FRANCIS  
 VOID AFTER 18843

McGLINCHY & ASSOCIATES INC  
 REGISTERED SURVEYORS  
 JAN. 26, 1982 #827114  
 REV. - 7/20/83