
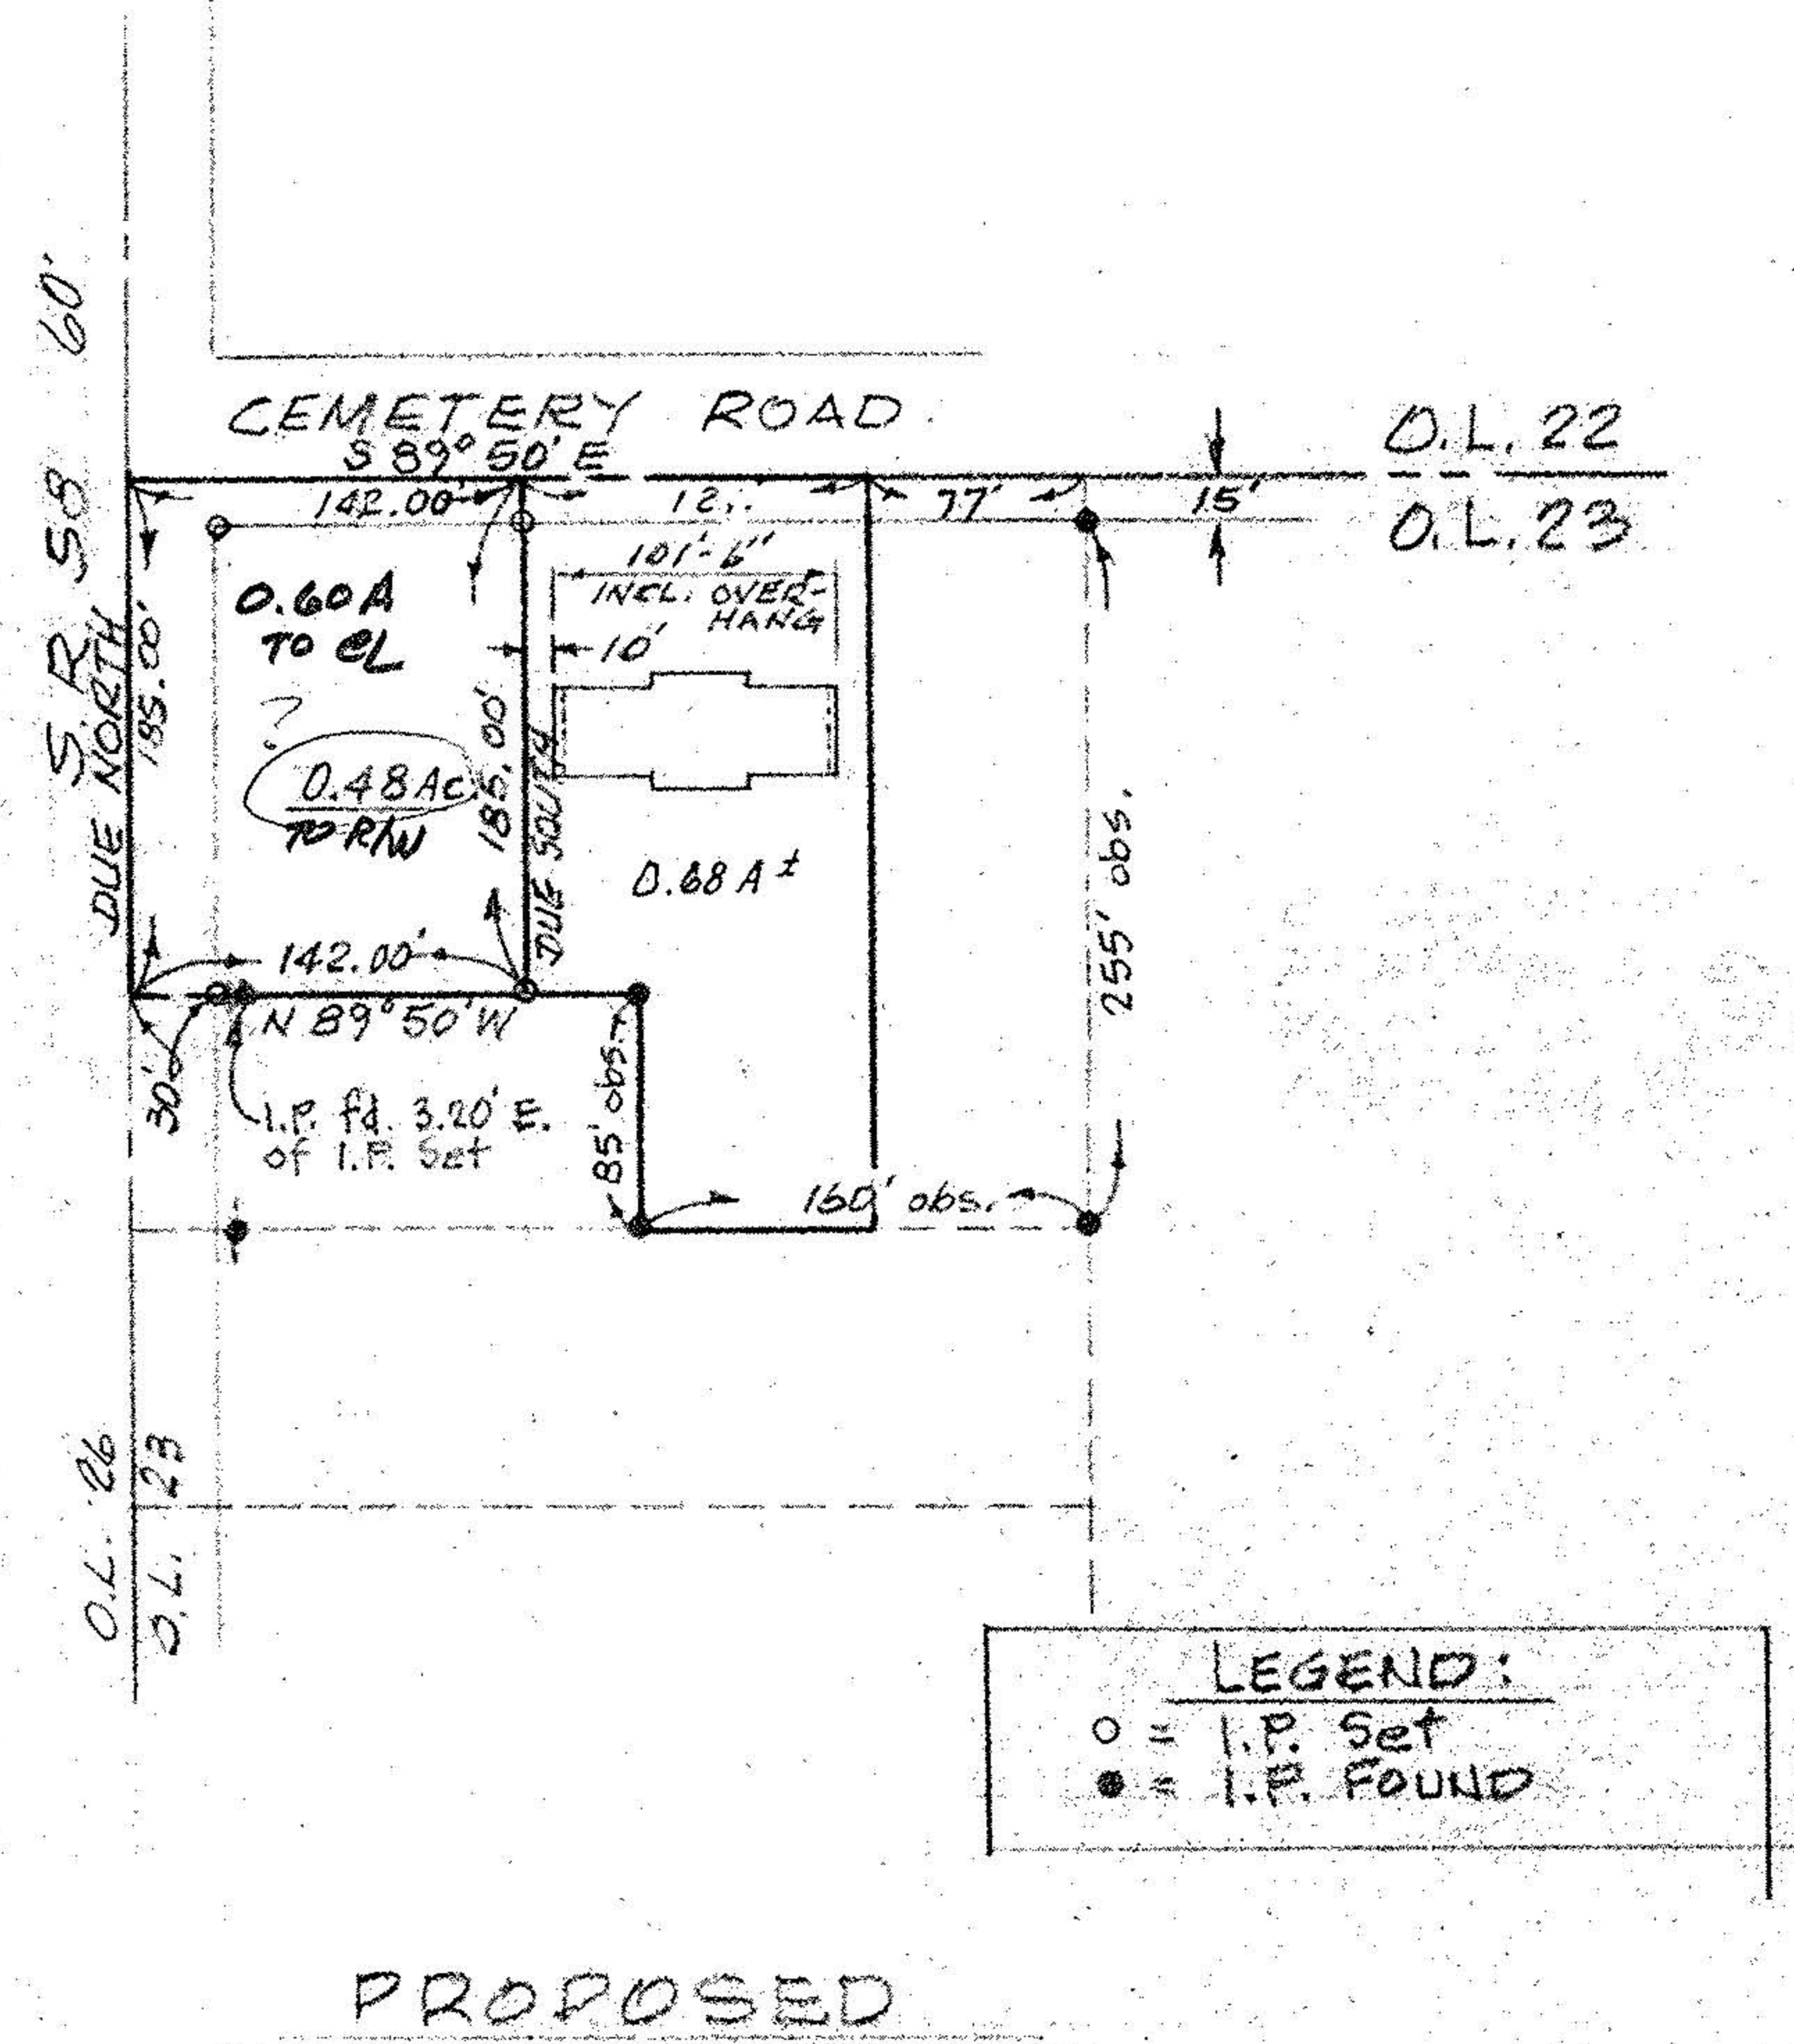
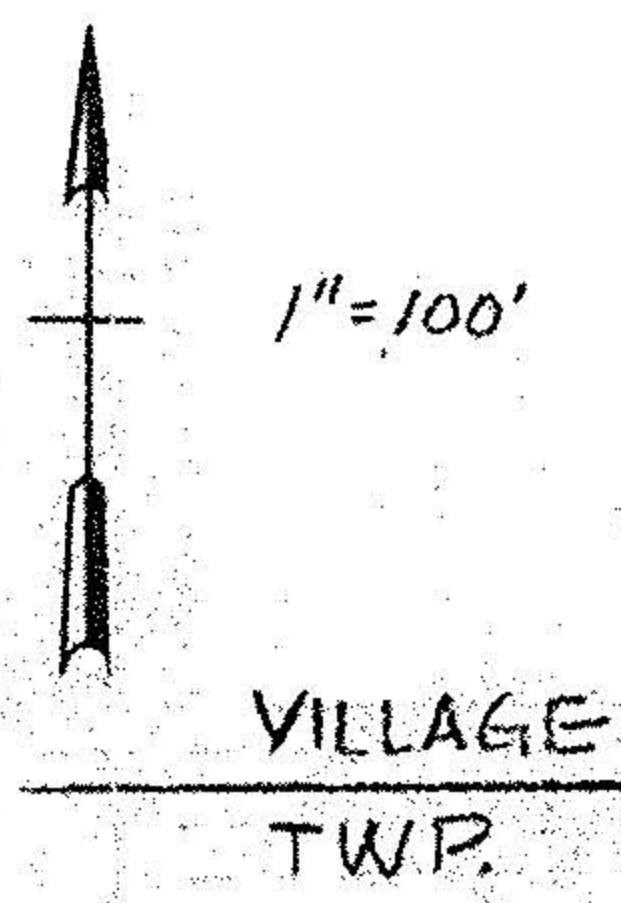


18-00-023-C

#15375

18-00-023-A

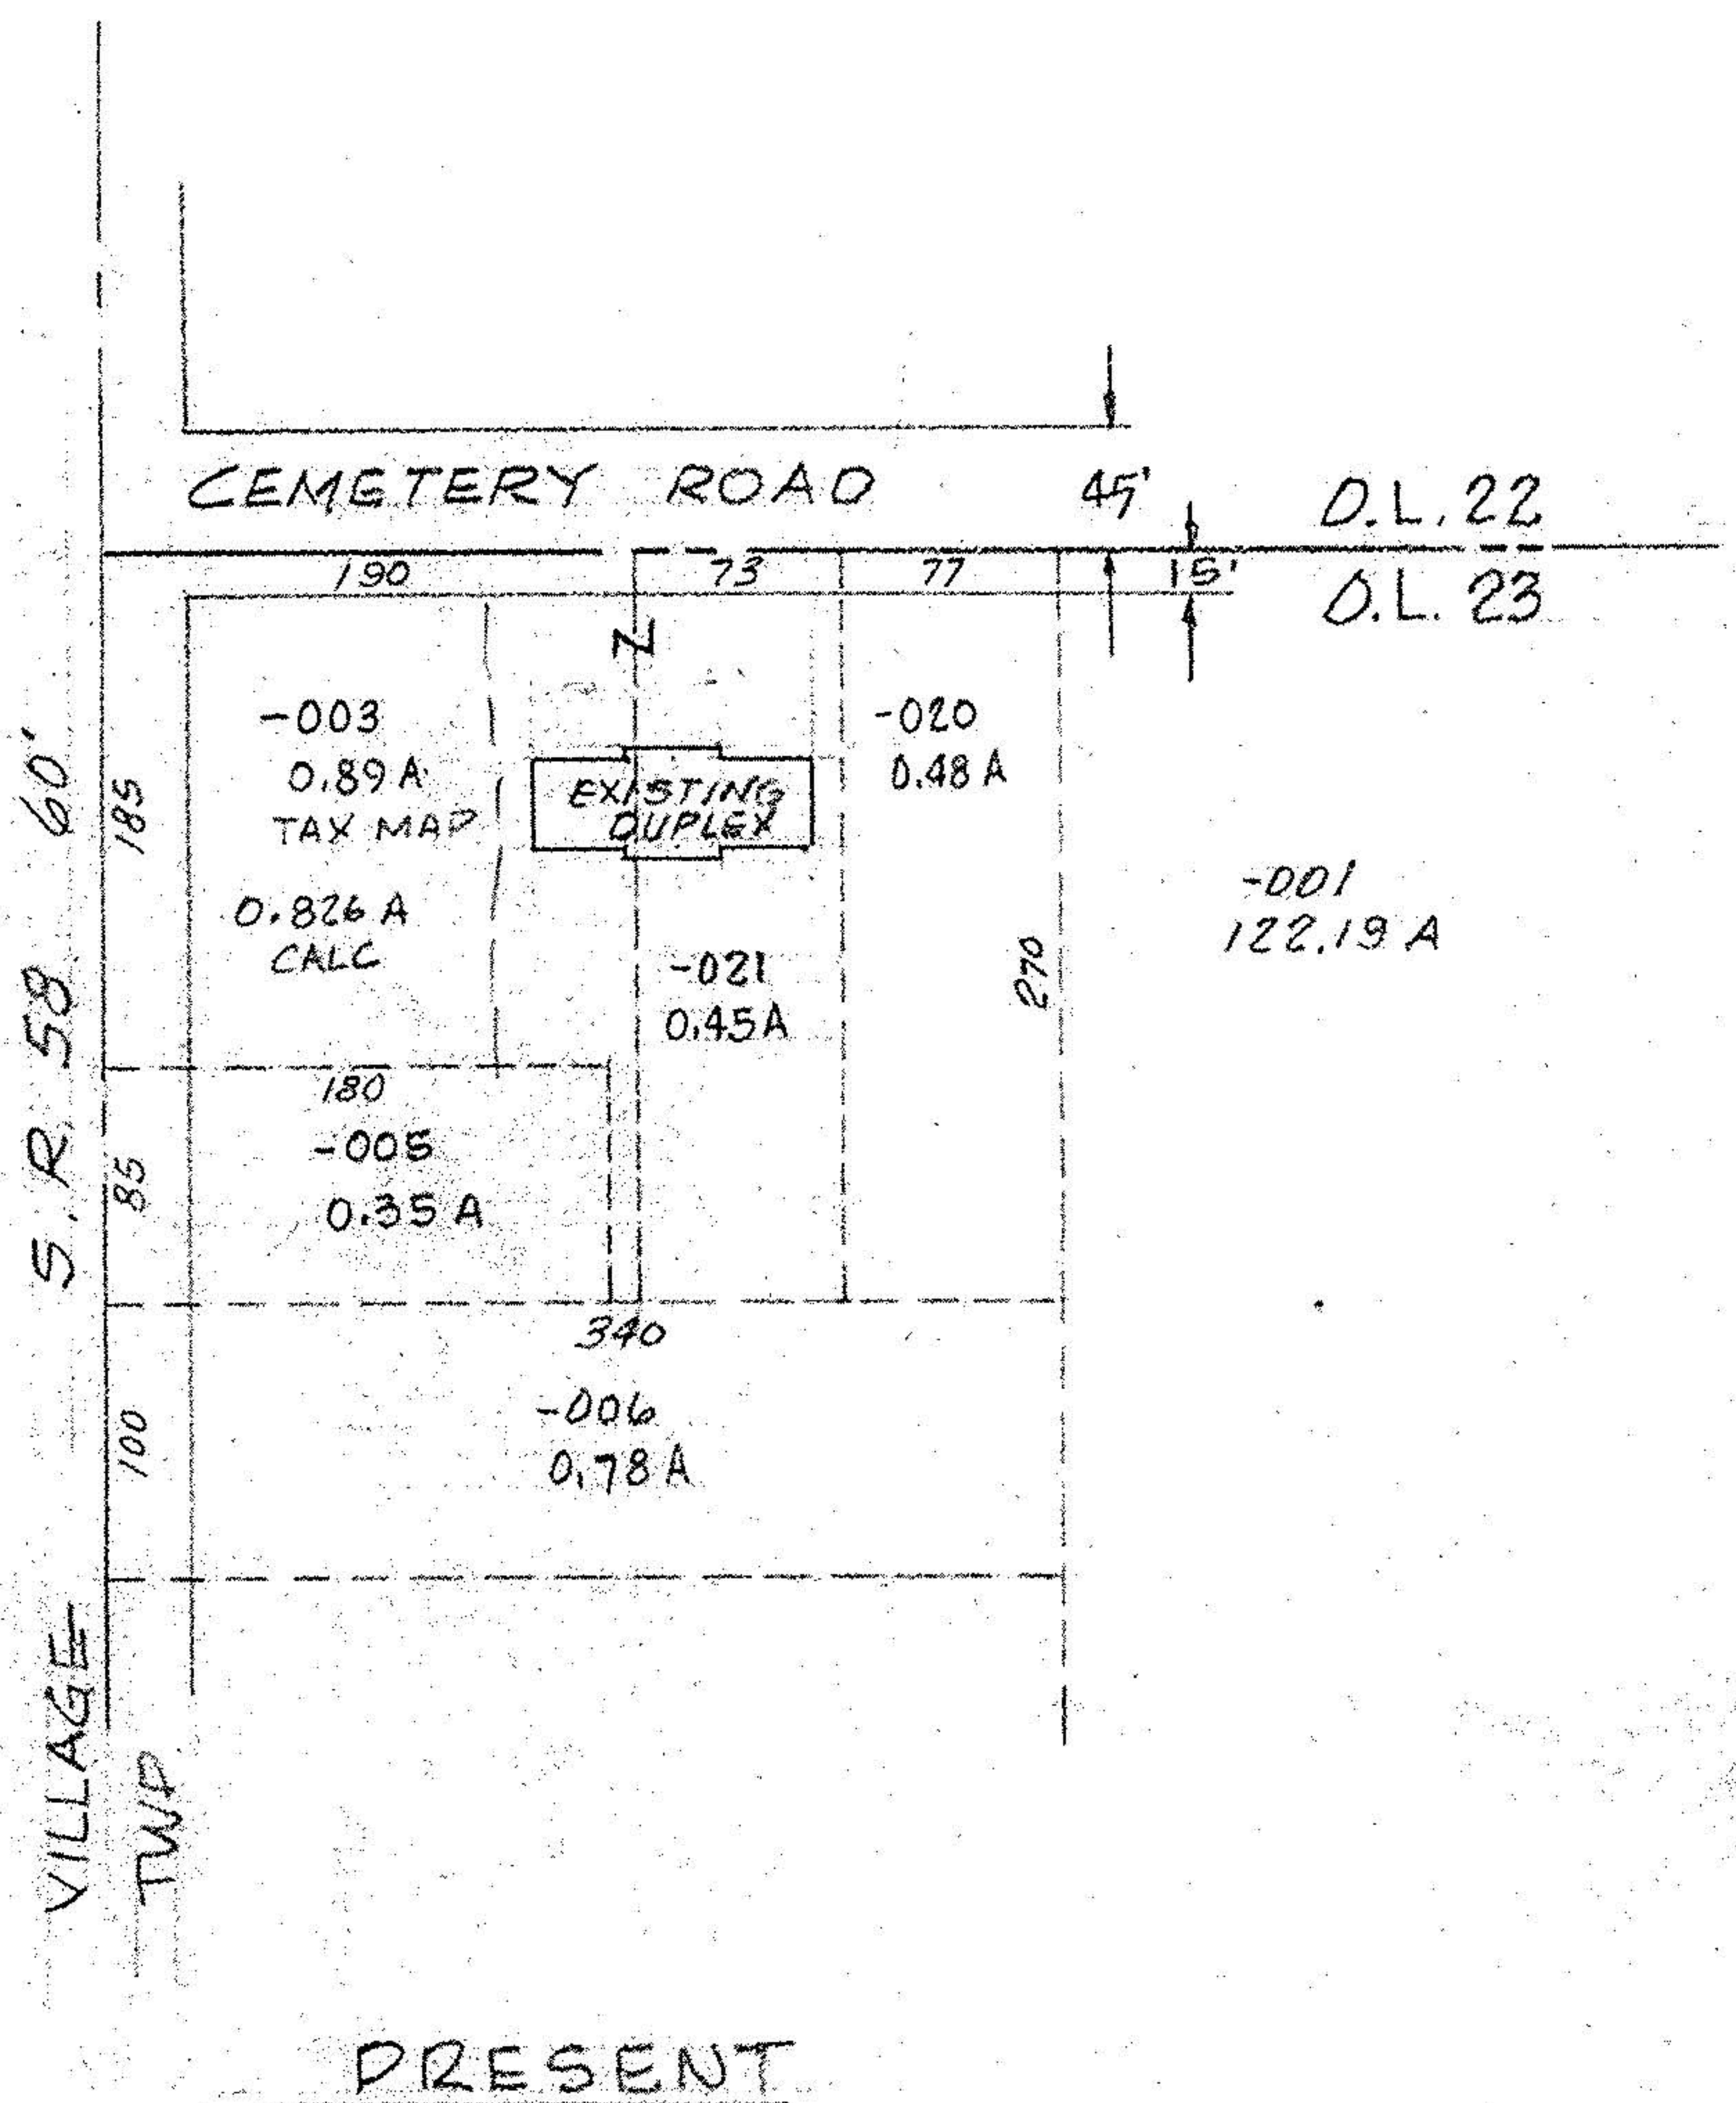

LEGEND:

○ = I.P. Set
● = I.P. FOUND

DRAWING OF EXISTING AND PROPOSED PARCEL SPLIT
PREPARED FOR MR. GERRY ALDRICH

O.L. 23 WELLINGTON TWP.
TAX MAP PAGE 18-00-023 A

#15375

APPROVED
LORAIN CO.
MAP DEPT.

DATE 11-28-83

PAGE 1800-023-A

BY T. McNeil

VOID AFTER

McGLINCHY & ASSOCIATES INC
REGISTERED SURVEYORS

JAN. 26, 1982 #827114
REV. 7/20/83

18-00-023-A

#15375

18-00-023-000