

SCALE: 1"=100'  
APRIL 2002

DIMENSIONS ARE IN FEET AND DECIMALS.  
BEARINGS ARE TO SHOW ANGLES.


Chart C. M. Gervey  
CONSULTING ENGINEER & SURVEYOR #4289  
2647 JOSEPH ST.  
AVON, OHIO 44011  
937-5353 871-4075

1 P.M.

JONES RD.

1167.54 DEED

HAROLD WILES

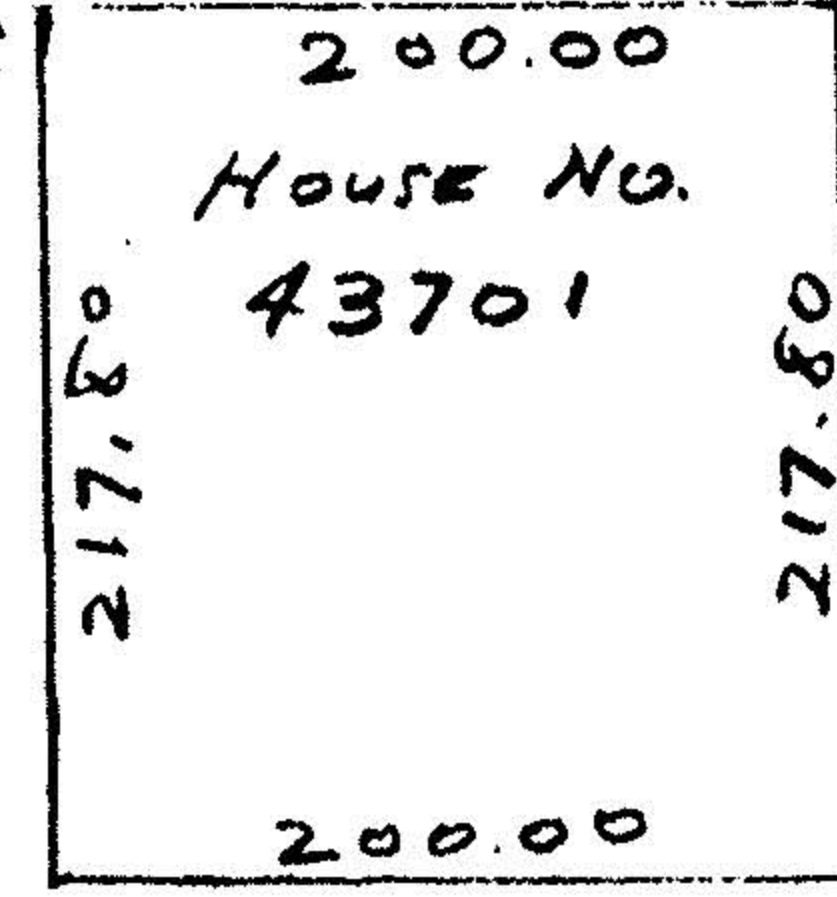

PLAT APPROVED BY THE  
PLANNING COMMISSION OF  
THE CITY OF WELLINGTON

THIS \_\_\_ DAY OF \_\_\_ 2002

PLAT APPROVED BY THE  
WELLINGTON CITY COUNCIL  
BY RESOLUTION No. \_\_\_


THIS \_\_\_ DAY OF \_\_\_ 2002

JAMES I. SMITH  
VOL. 936 P. 10  
VOL. 1289 P. 769

PARCEL 2

SMITH RD.

WEST RD.

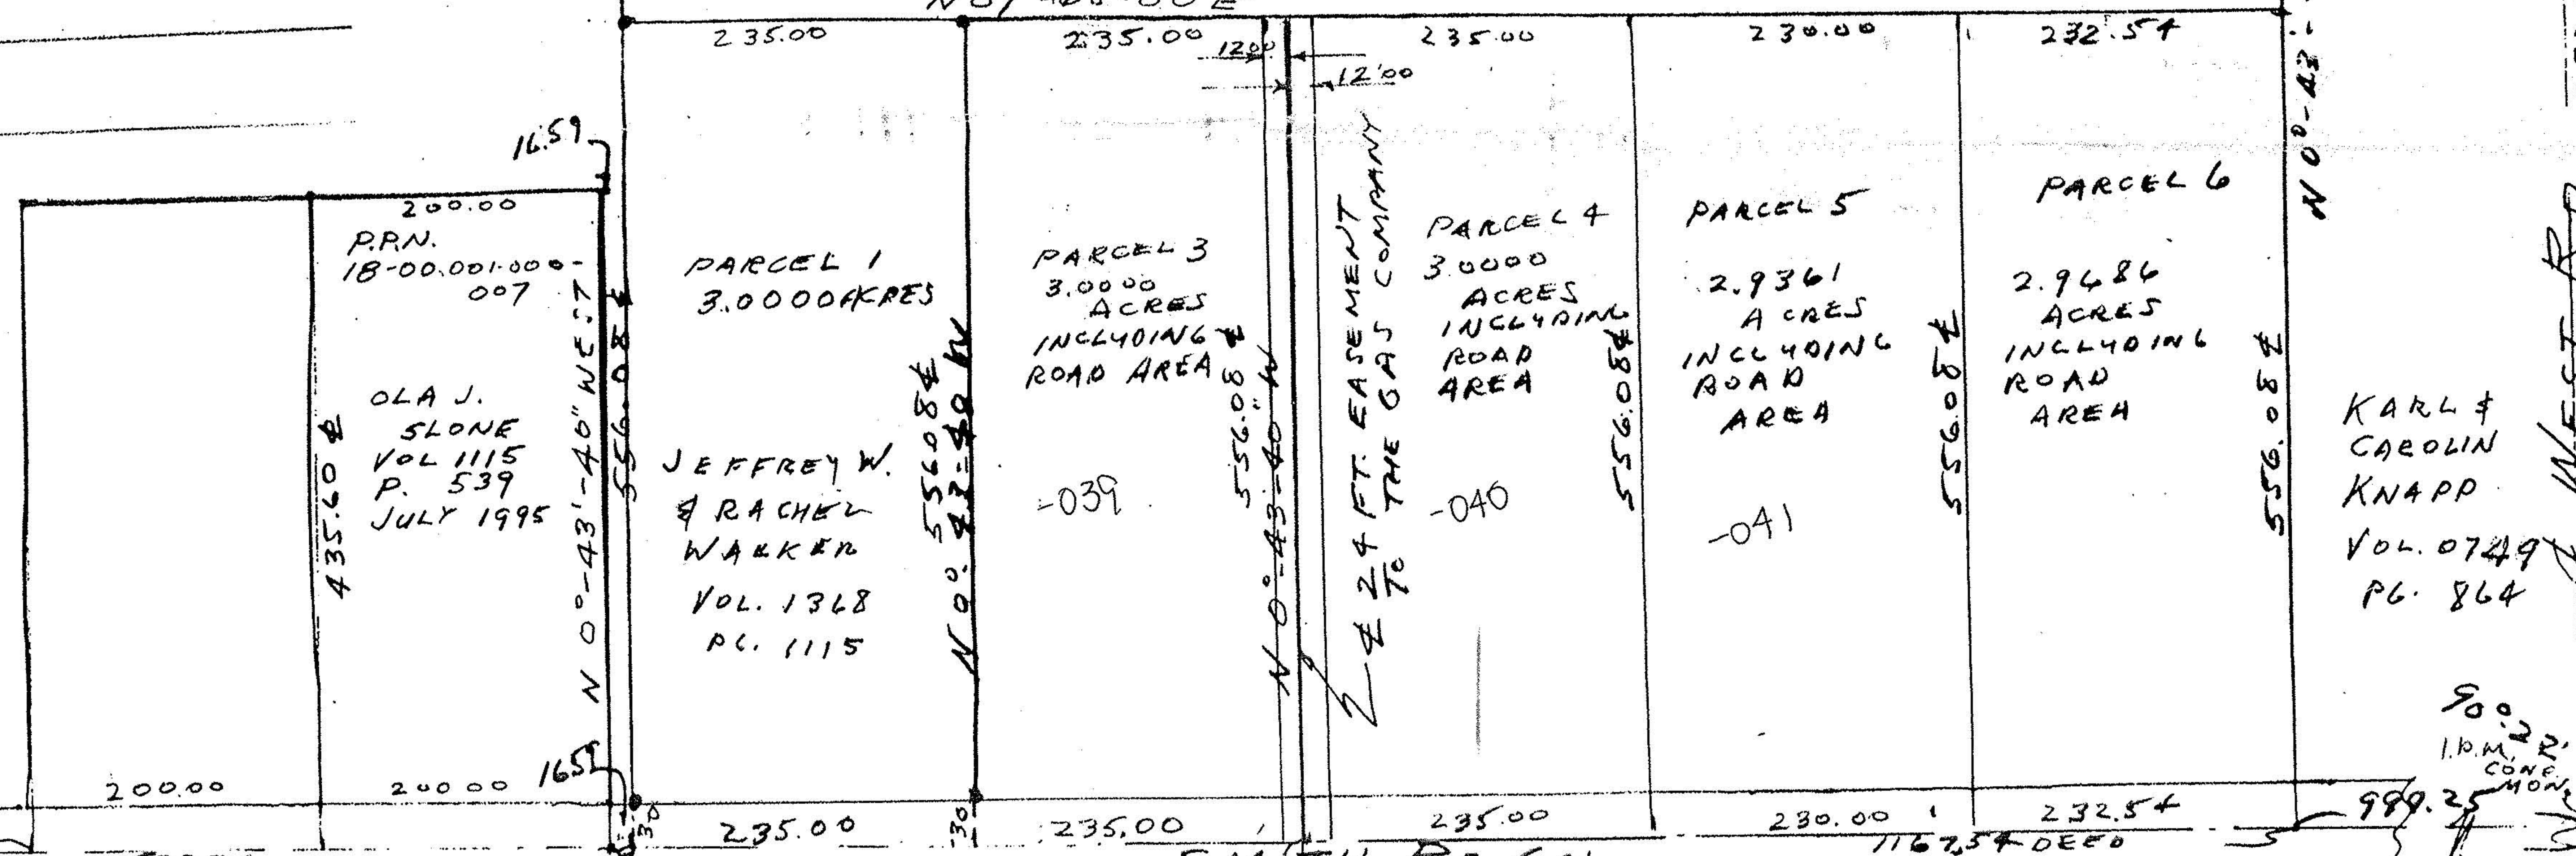

No 01341  
APPROVED  
LORAIN CO.  
MAP DEPT  
DATE 4-203  
PAGE 18-A  
BY J. Hatfield  
#03-01341

19674